


Pinnacle Series


CLAD PATIO DOOR - NARROW INSWING

SECTION DETAILS 4 9/16" TO 5 5/16" JAMB


SCALE: 3" = 1'-0"

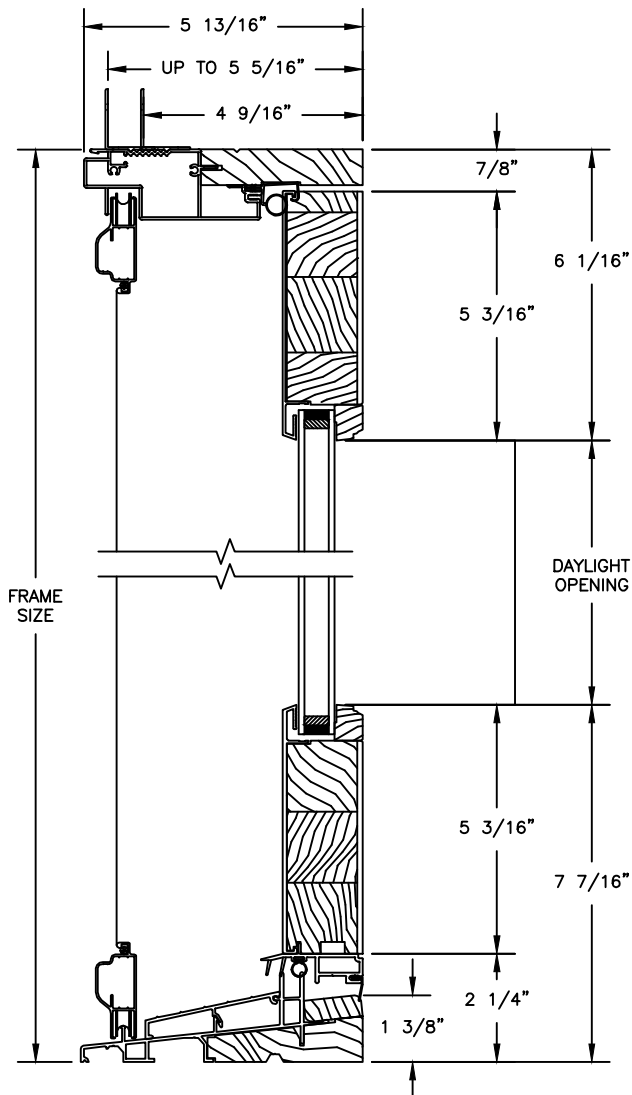

OPERATING HEAD JAMB & SILL

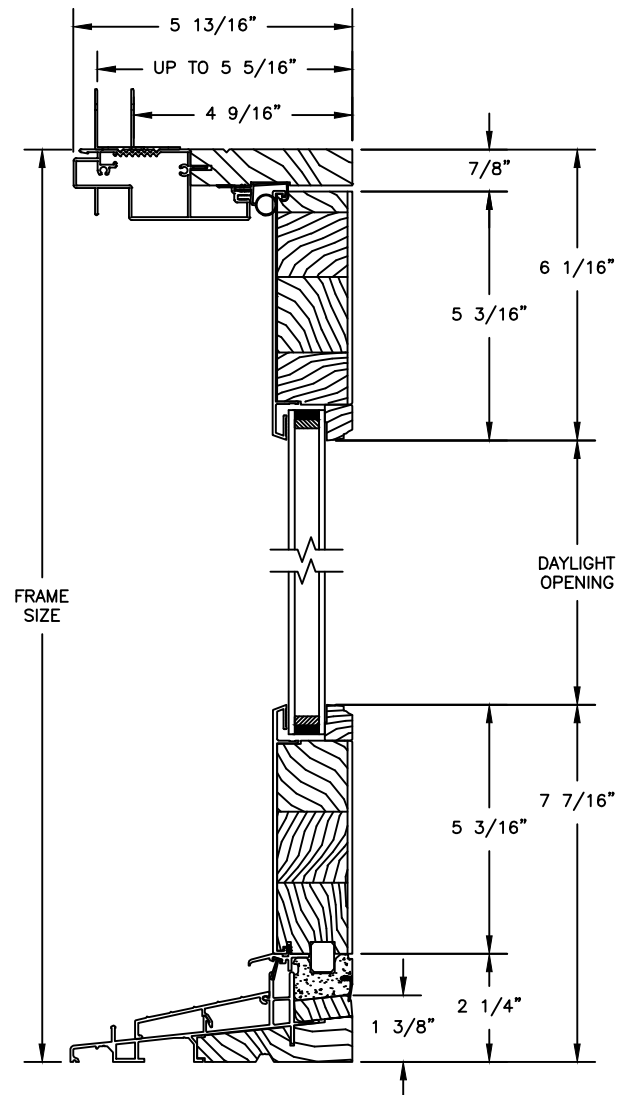

STATIONARY HEAD JAMB & SILL

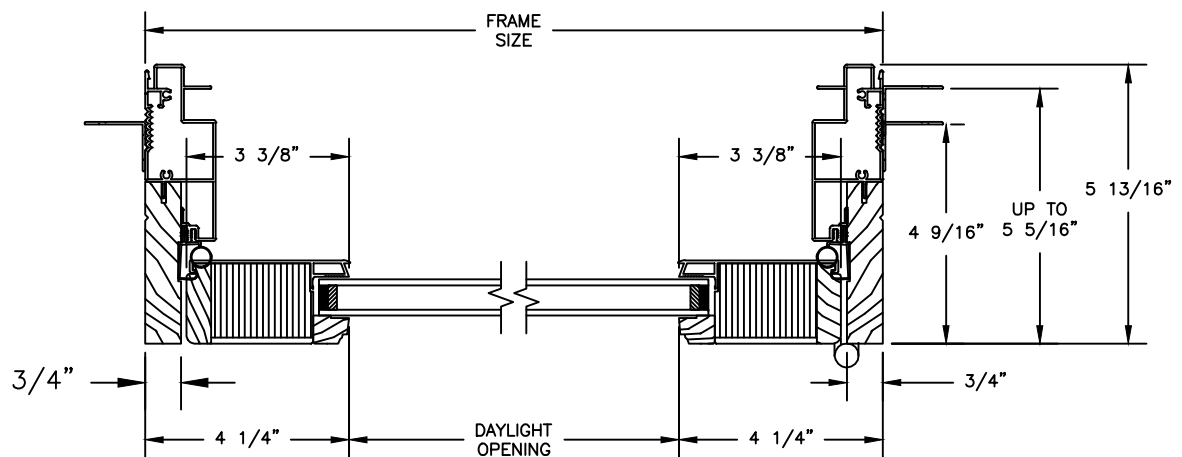




1 PANEL JAMB

Pinnacle Series

CLAD PATIO DOOR - NARROW INSWING

SECTION DETAILS 5 3/8" TO 7 5/16" JAMB

SCALE: 3" = 1'-0"


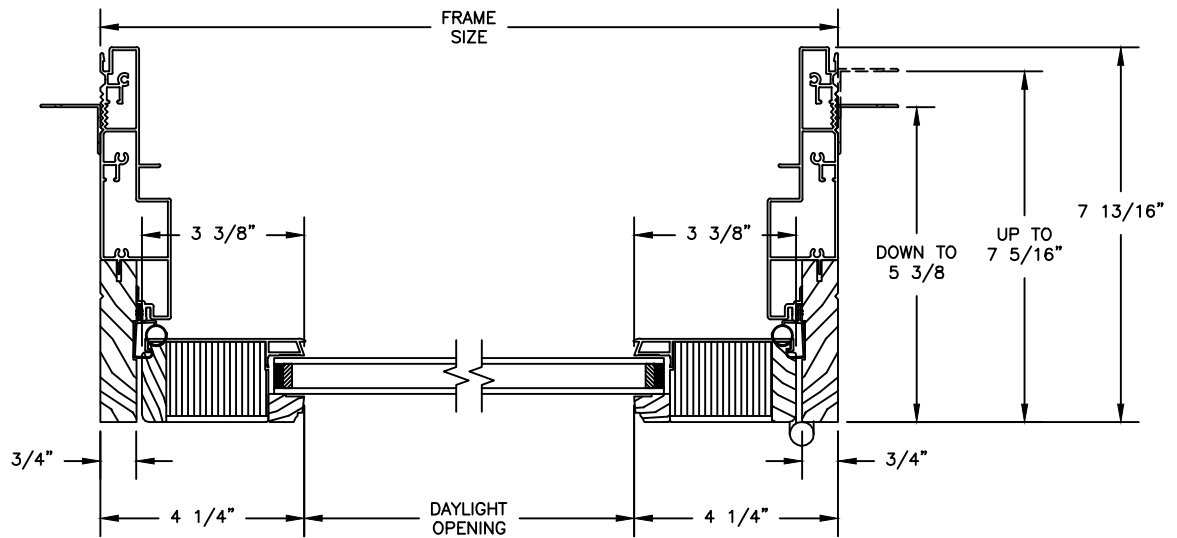
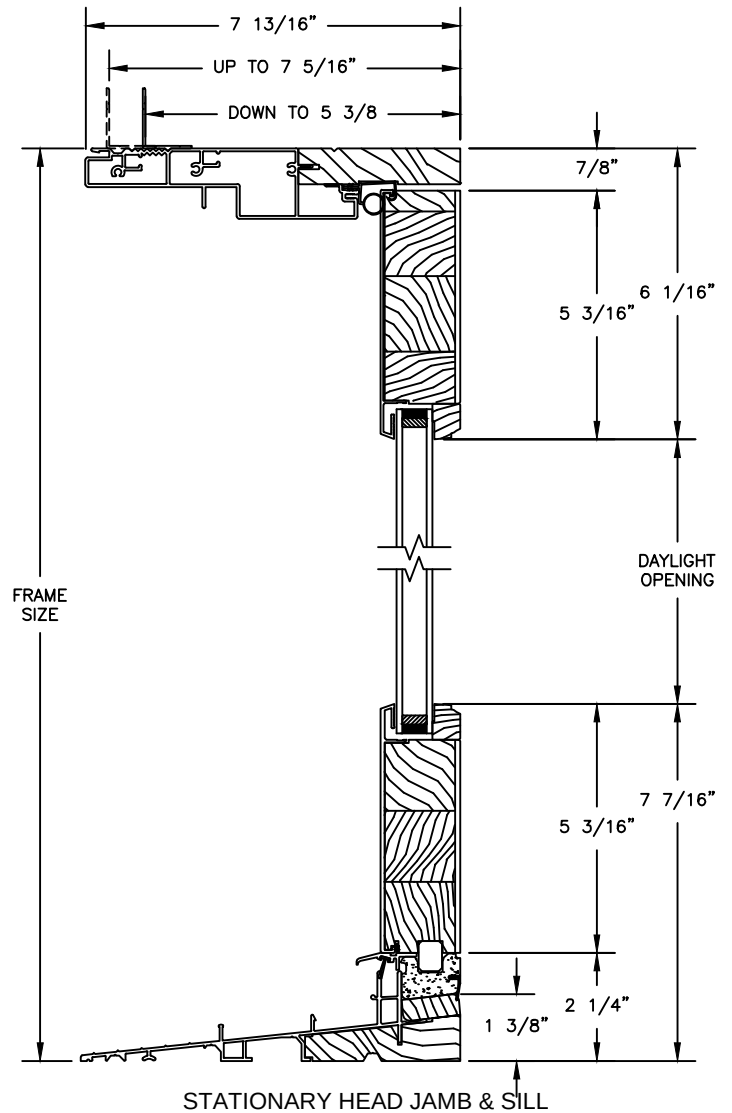
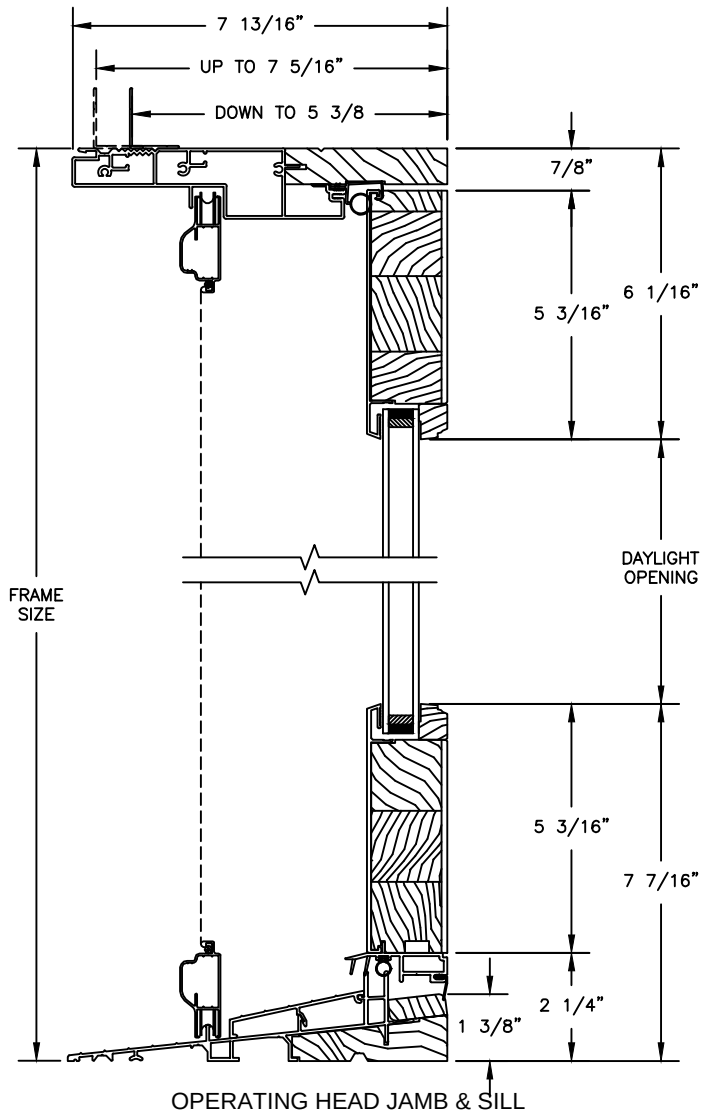


Pinnacle Series

CLAD PATIO DOOR - NARROW INSWING

SECTION DETAILS

SCALE: 1 1/2" = 1'-0"

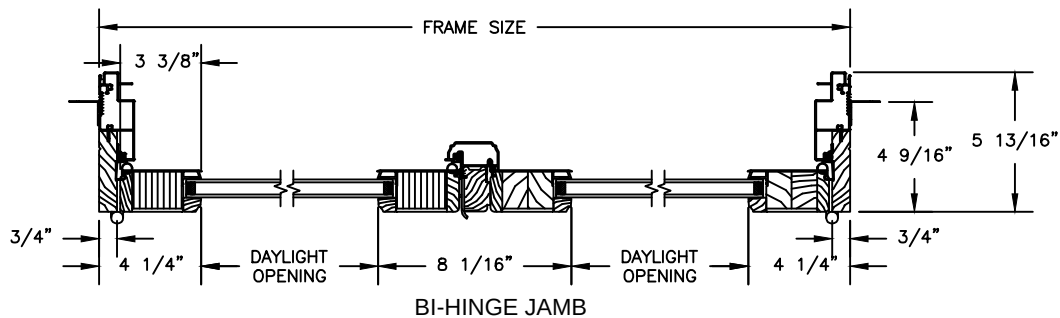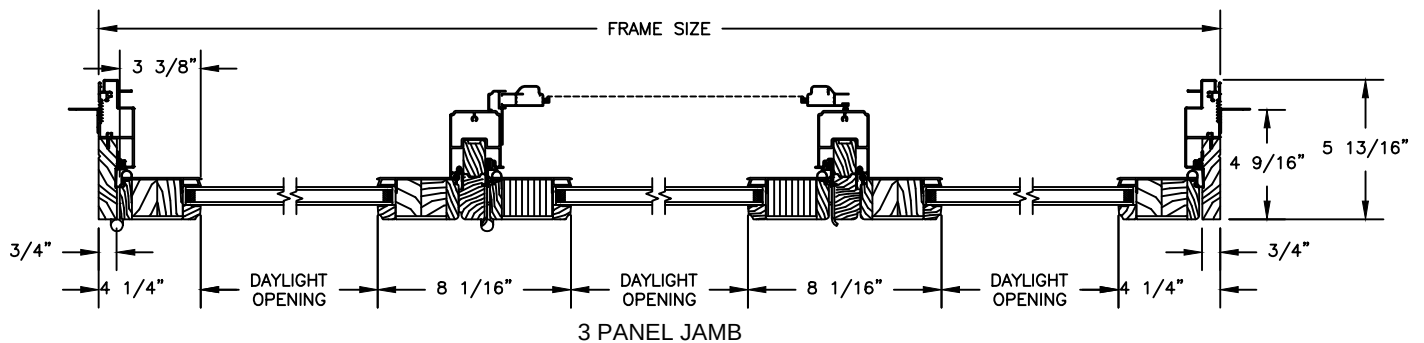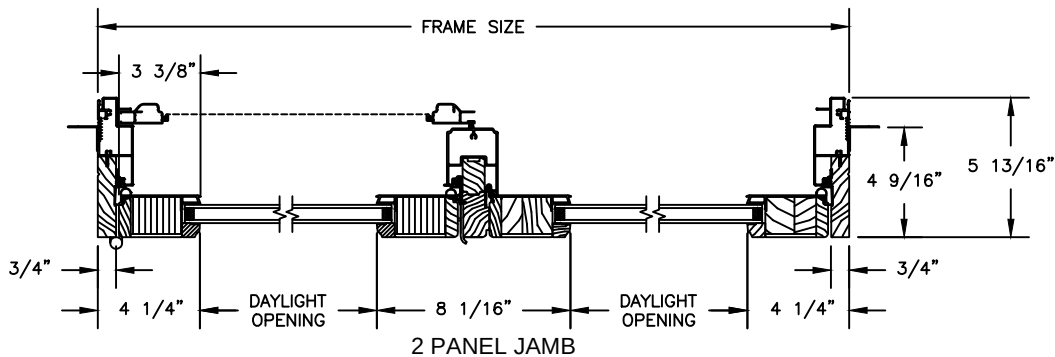
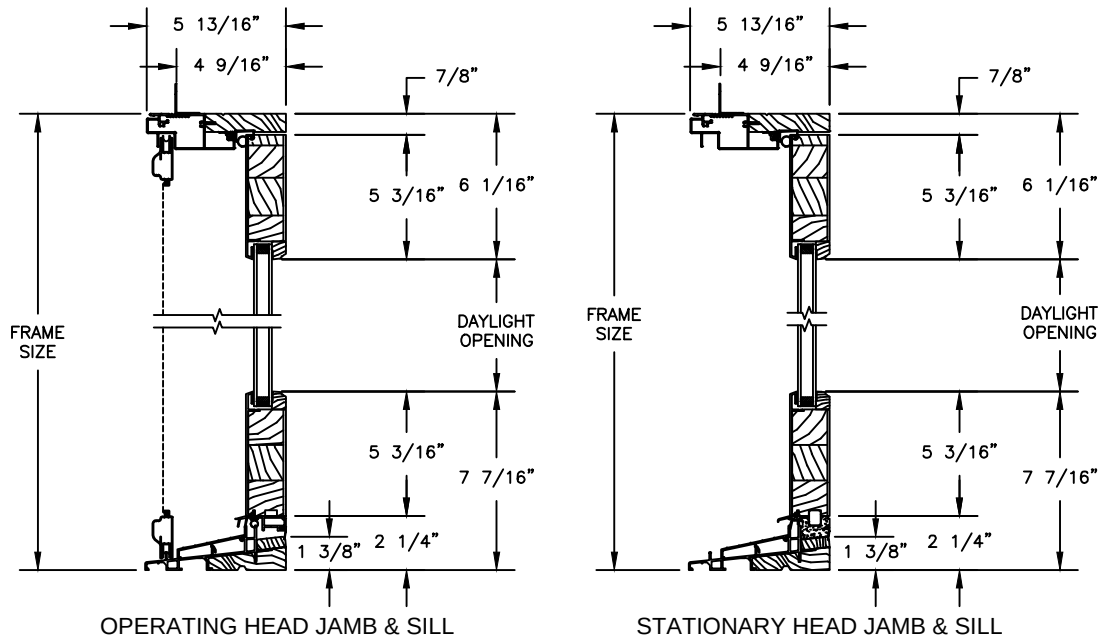


Pinnacle Series

CLAD PATIO DOOR - NARROW INSWING

SECTION DETAILS: 4 9/16" JAMB HANDICAP SILL & 10" BOTTOM RAIL

SCALE: 3" = 1'-0"

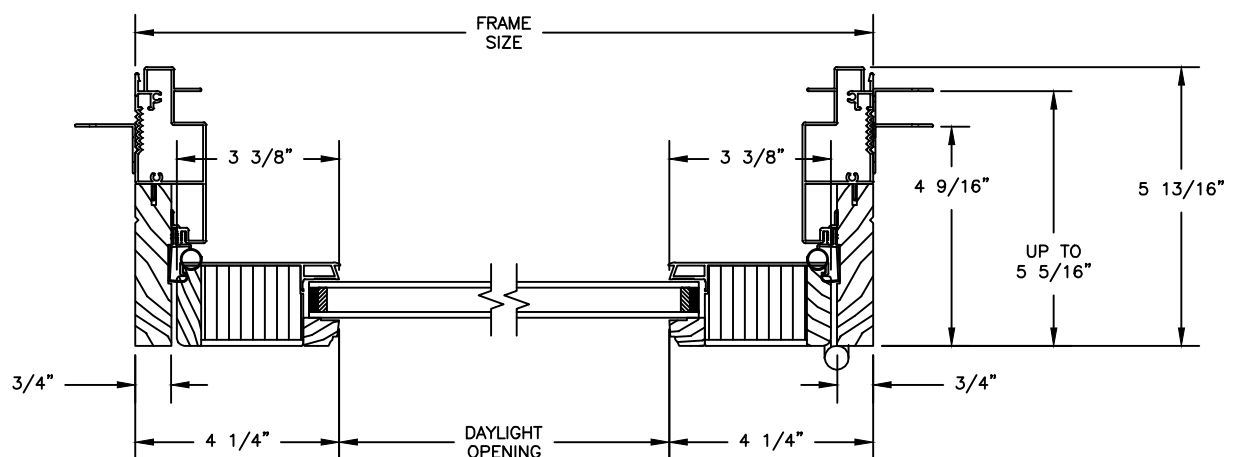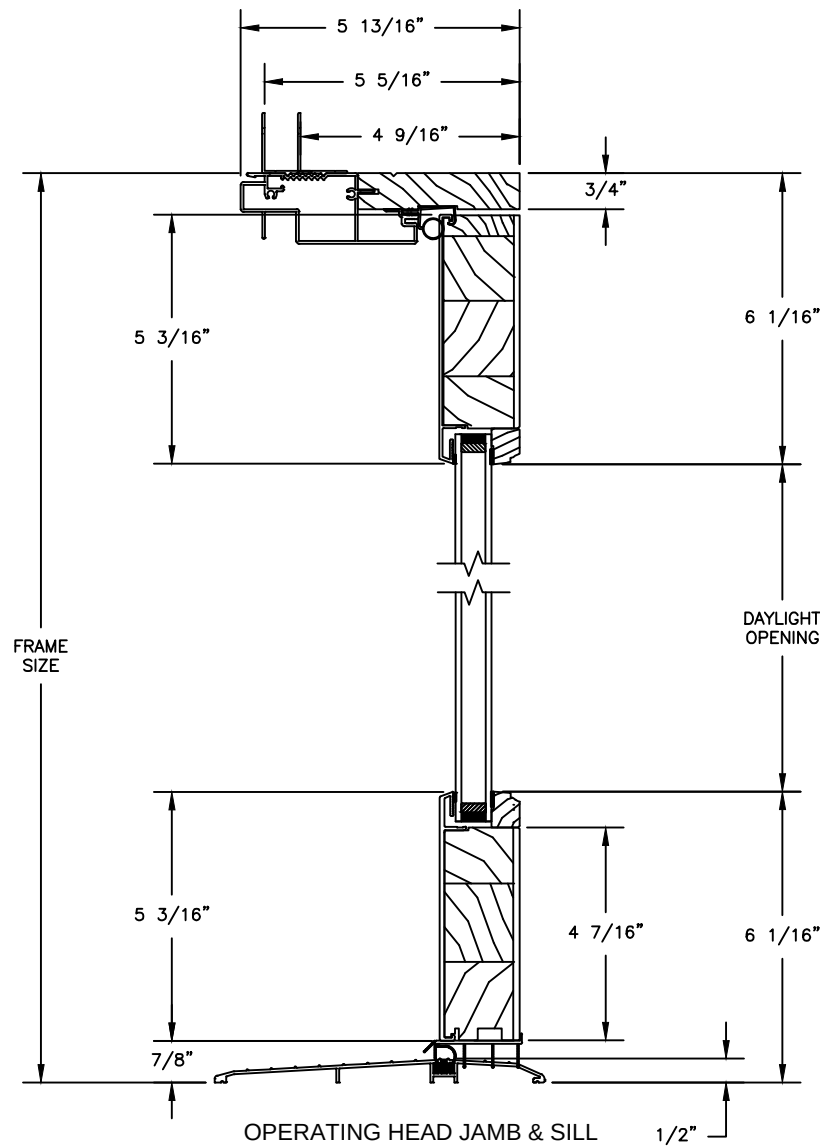


Pinnacle Series

CLAD PATIO DOOR - NARROW INSWING

SECTION DETAILS: 6 9/16" JAMB HANDICAP SILL & 10" BOTTOM RAIL

SCALE: 3" = 1'-0"

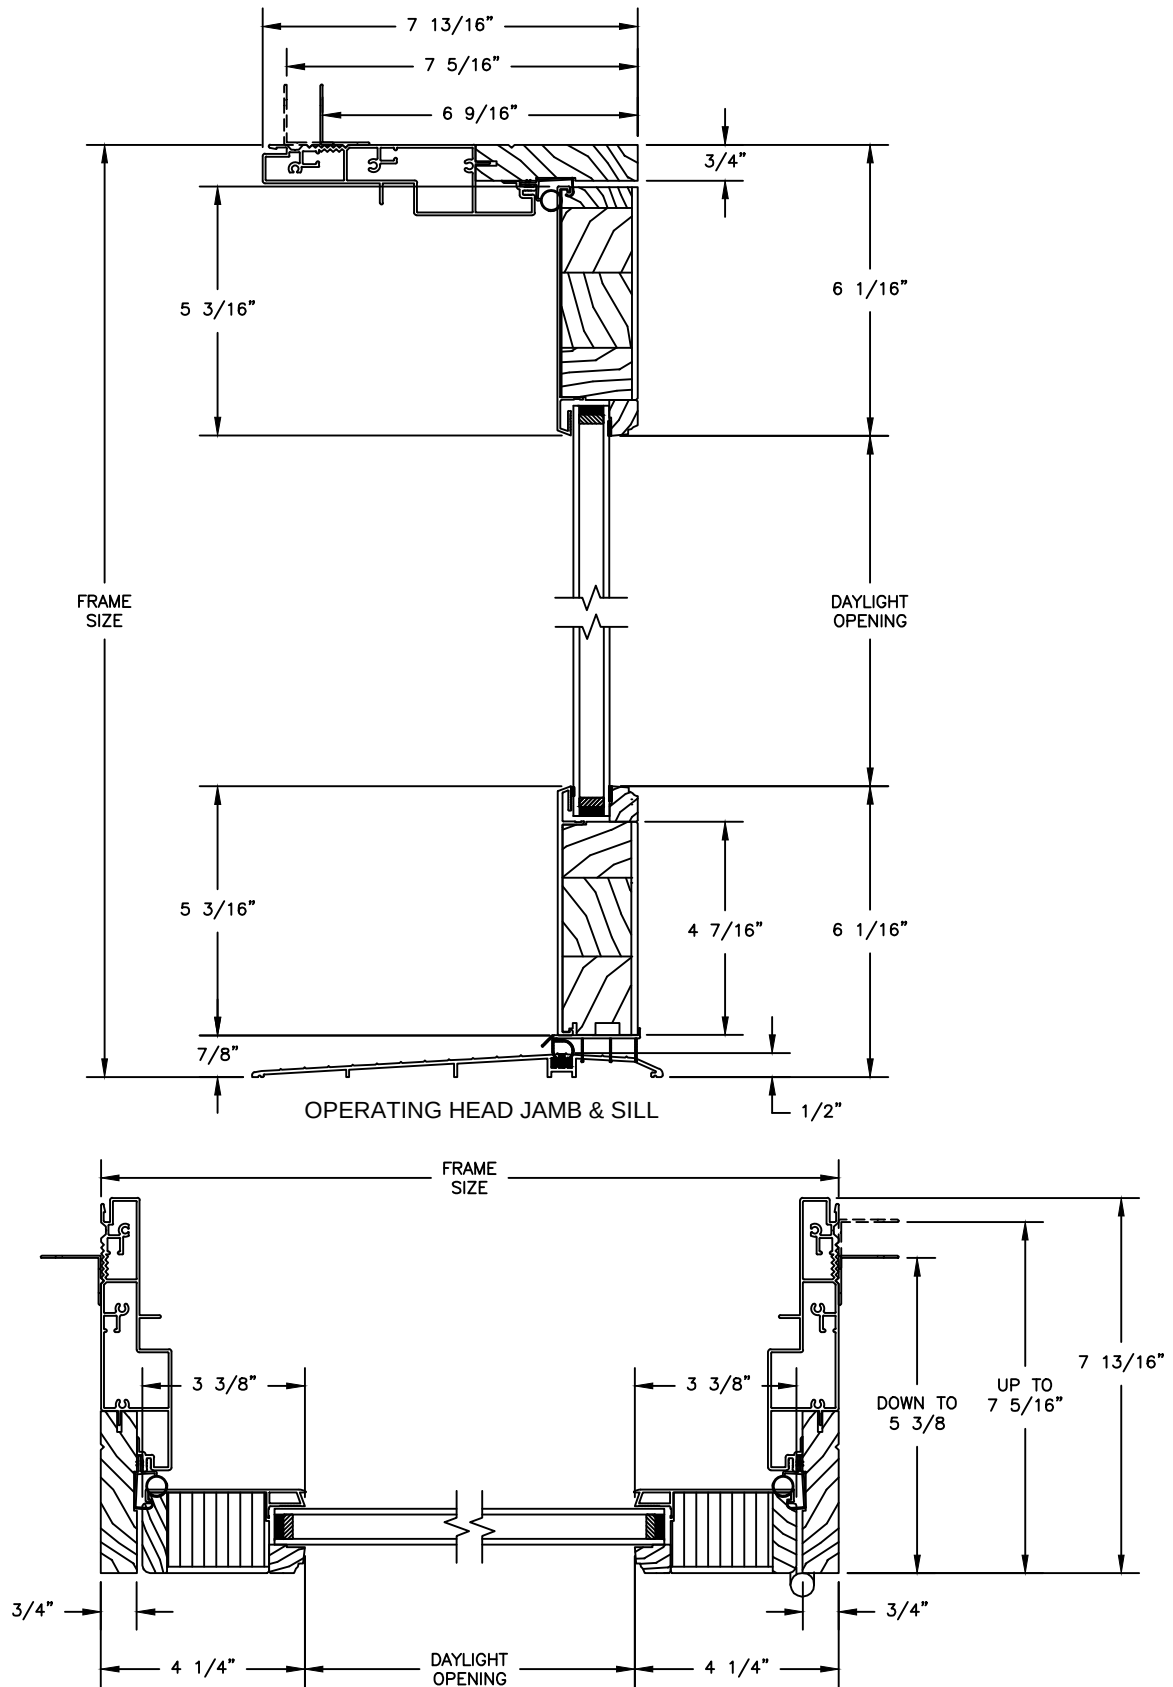


1 PANEL JAMB

Pinnacle Series


CLAD PATIO DOOR - NARROW INSWING

SECTION DETAILS: 4 9/16" JAMB WITH HANDICAP SILL

SCALE: 3" = 1'-0"

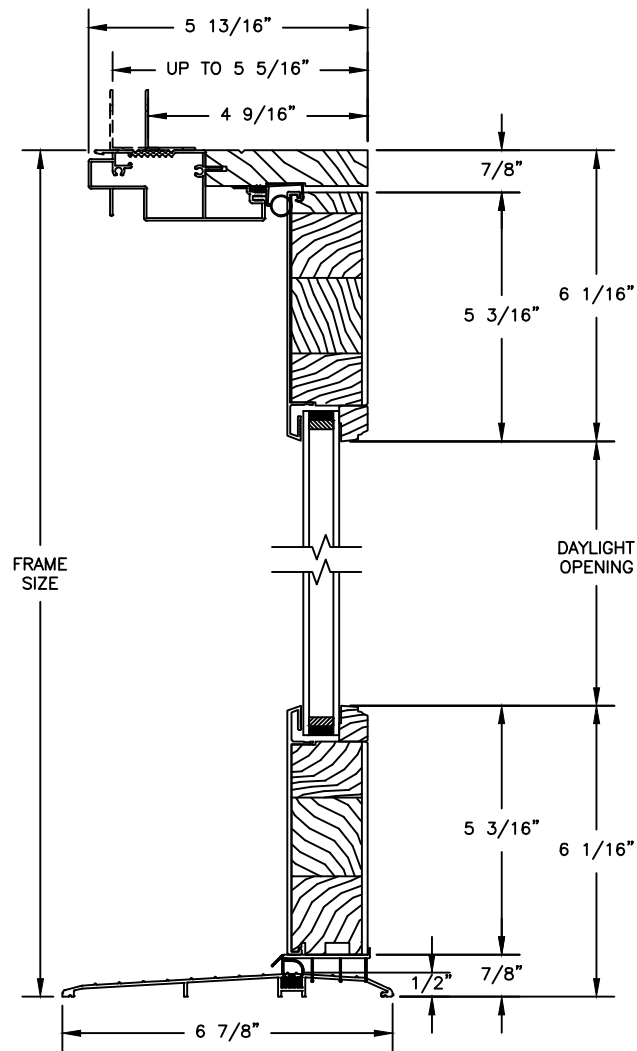

OPERATING HEAD JAMB & SILL

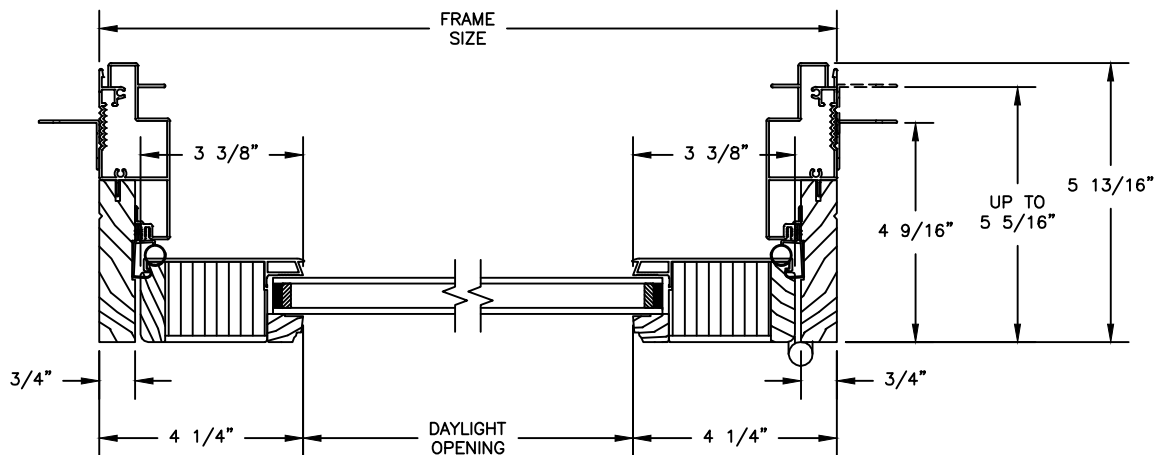

1 PANEL JAMB

Pinnacle Series


CLAD PATIO DOOR - NARROW INSWING

SECTION DETAILS: NARROW / WIDE JAMB SETBACK & JAMB DEPTHS

	JAMB DEPTH (X)	SETBACK (Y)	
NARROW JAMB	4.583	1.250	
	4.623	1.186	
	4.688	1.125	
	4.751	1.063	
	4.813	1.000	
	4.876	.938	
	4.938	.875	
	5.001	.813	
	5.063	.750	
	5.126	.688	
	5.188	.625	
	5.251	.563	
	5.313	.500	
WIDE JAMB	5.375	2.437	
	5.438	2.375	
	5.500	2.312	
	5.563	2.250	
	5.625	2.187	
	5.688	2.125	
	5.750	2.062	
	5.813	2.000	
	5.875	1.937	
	5.938	1.875	
	6.000	1.812	
	6.063	1.750	
	6.125	1.687	
	6.188	1.625	
	6.250	1.562	
	6.313	1.500	
	6.375	1.437	
	6.438	1.375	
	6.500	1.312	
	6.563	1.250	
	6.625	1.187	
	6.688	1.125	
	6.750	1.062	
	6.813	1.000	
	6.875	.937	
	6.938	.875	
	7.000	.812	
	7.063	.750	
	7.125	.687	
	7.188	.625	
	7.250	.562	
	7.313	.500	


NARROW JAMB

(4 9/16" - 5 5/16")

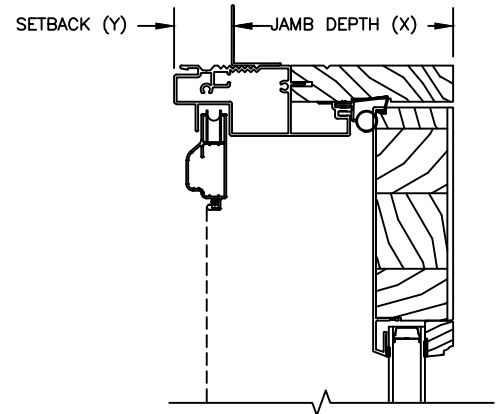

WIDE JAMB

(5 3/8" - 7 1/4")

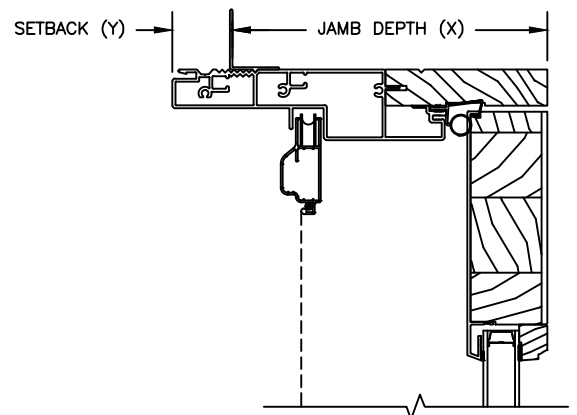


STANDARD JAMB DEPTHS: 4 9/16" | 5 1/4" | 6 9/16" | 7 1/4"

Pinnacle Series

CLAD PATIO DOOR - NARROW SWING

SECTION DETAILS: TRANSOM

SCALE: 3" = 1'-0"


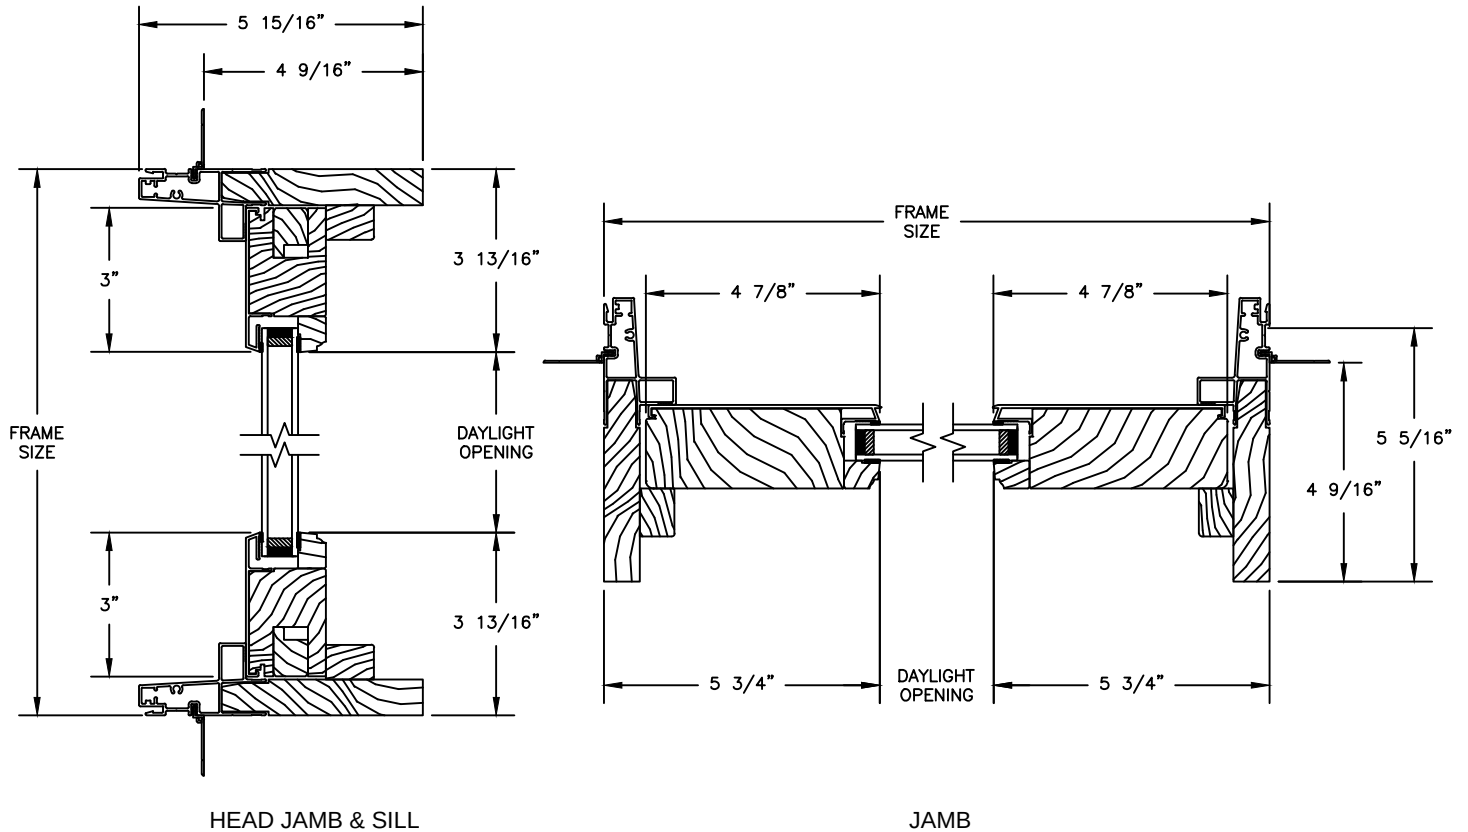


Pinnacle Series

CLAD PATIO DOOR - NARROW OUTSWING

SECTION DETAILS

SCALE: 3" = 1'-0"

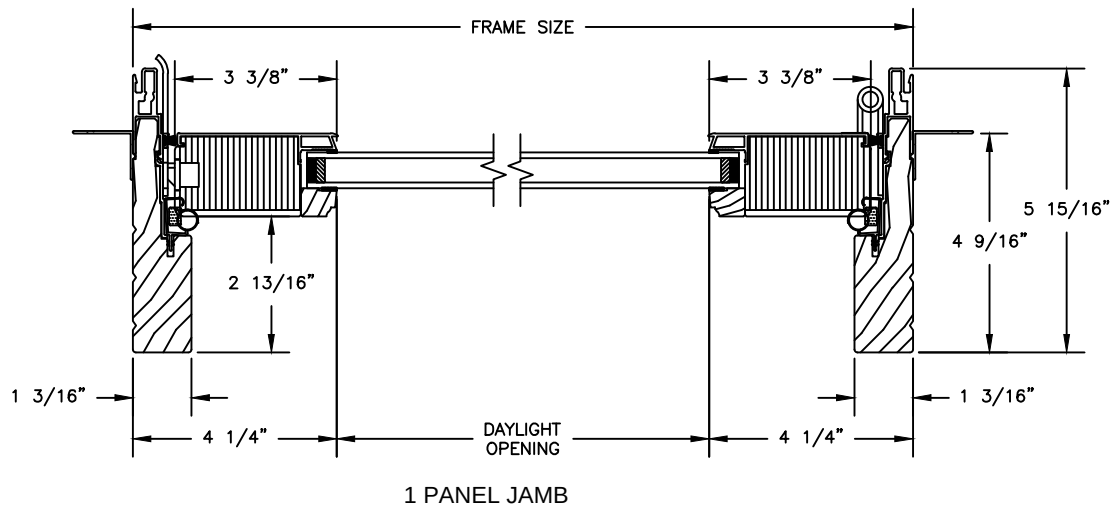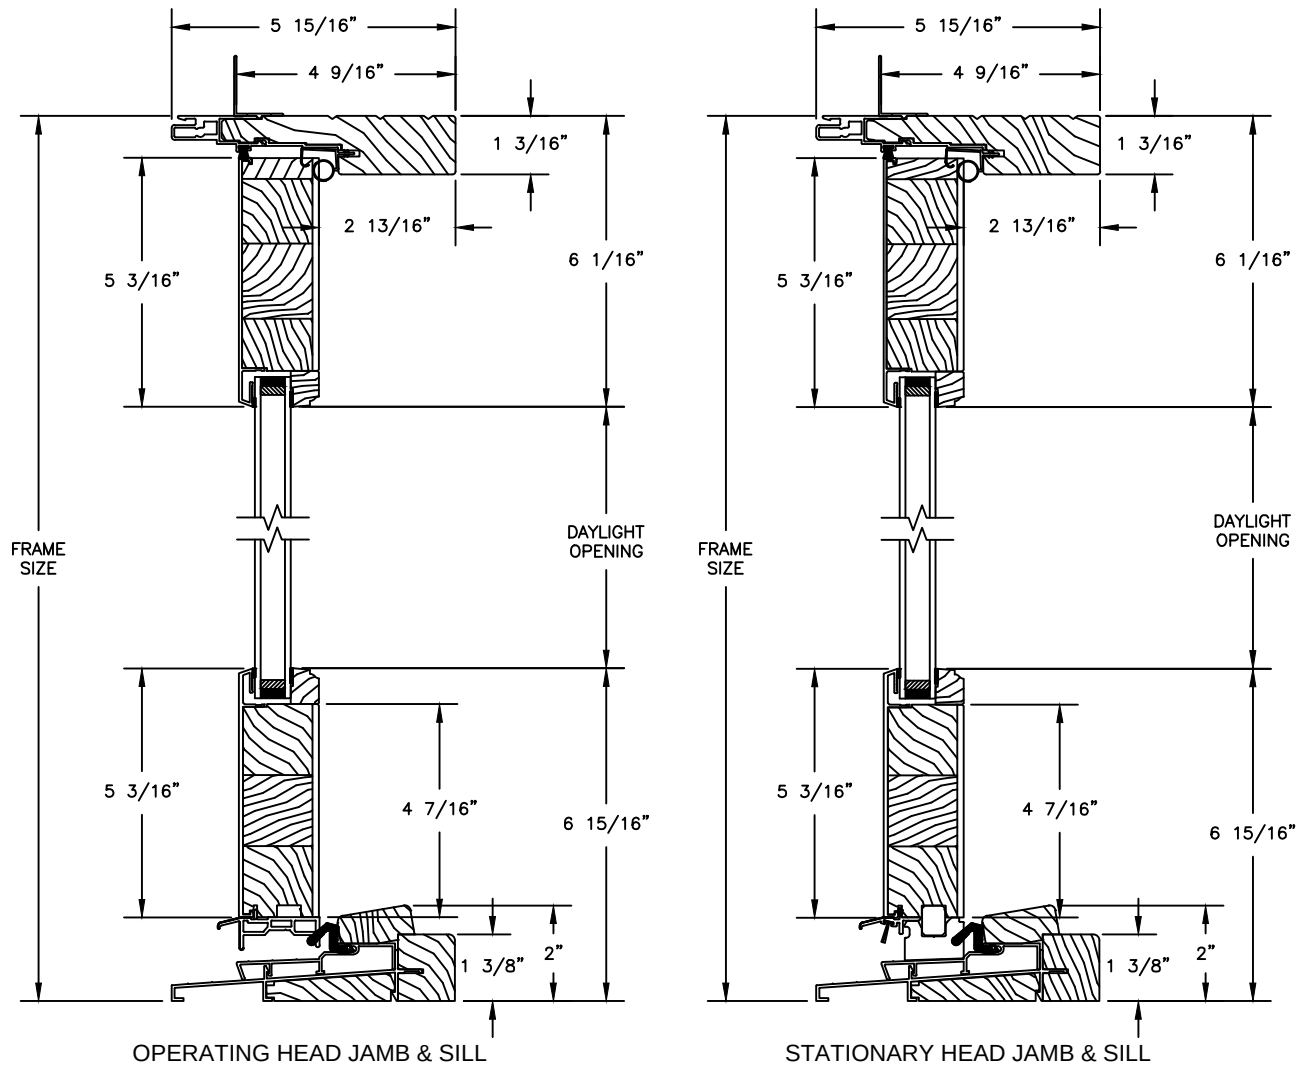


Pinnacle Series


CLAD PATIO DOOR - NARROW OUTSWING

SECTION DETAILS: WITH HANDICAP SILL

SCALE: 3" = 1'-0"

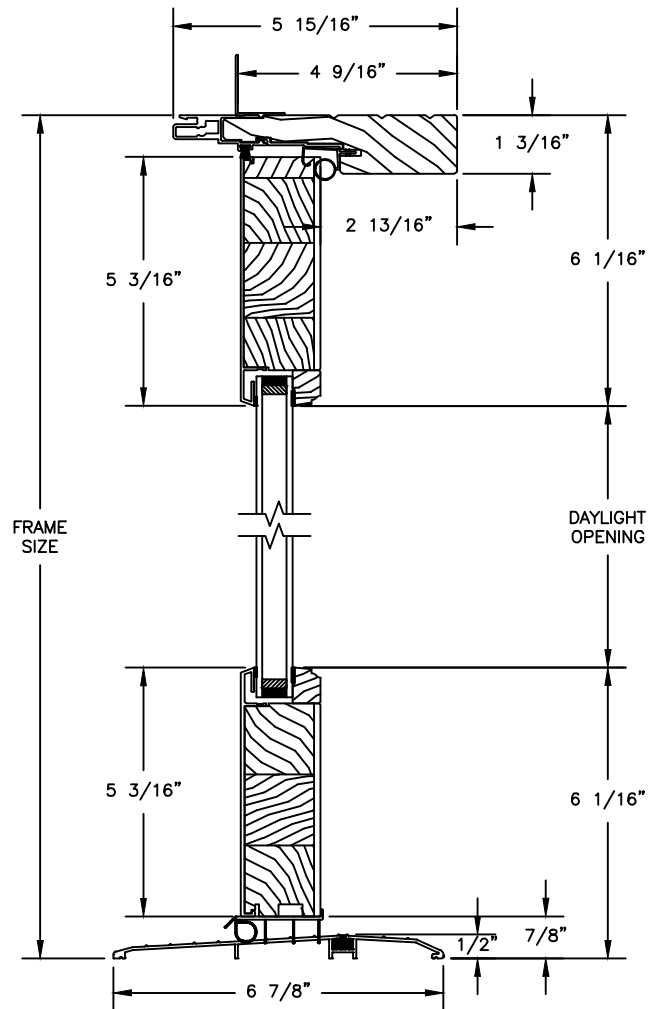

OPERATING HEAD JAMB & SILL

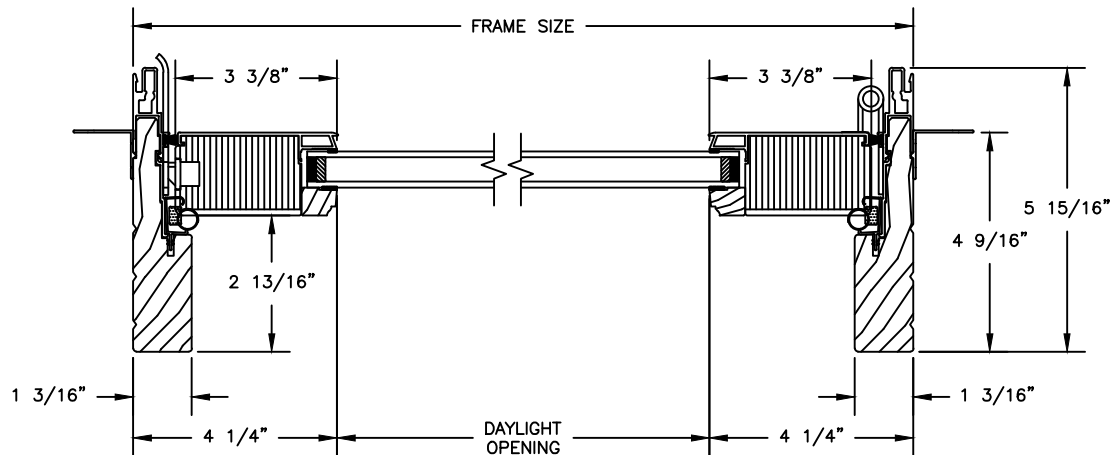





1 PANEL JAMB

Pinnacle Series

CLAD PATIO DOOR - NARROW OUTSWING

SECTION DETAILS

SCALE: 1 1/2" = 1'-0"

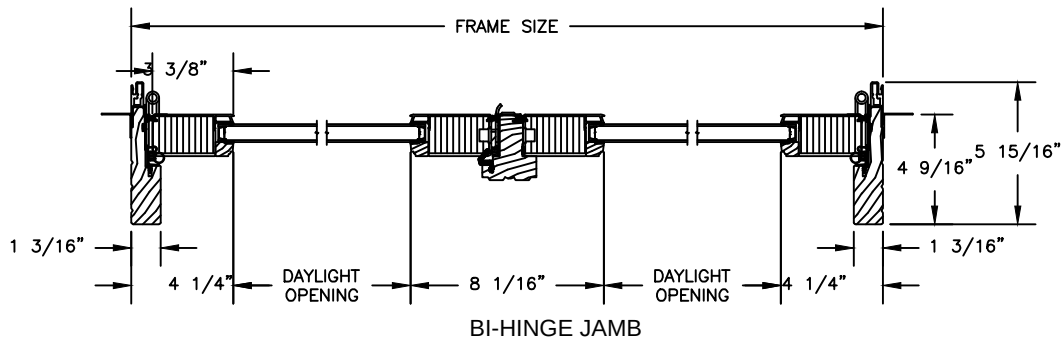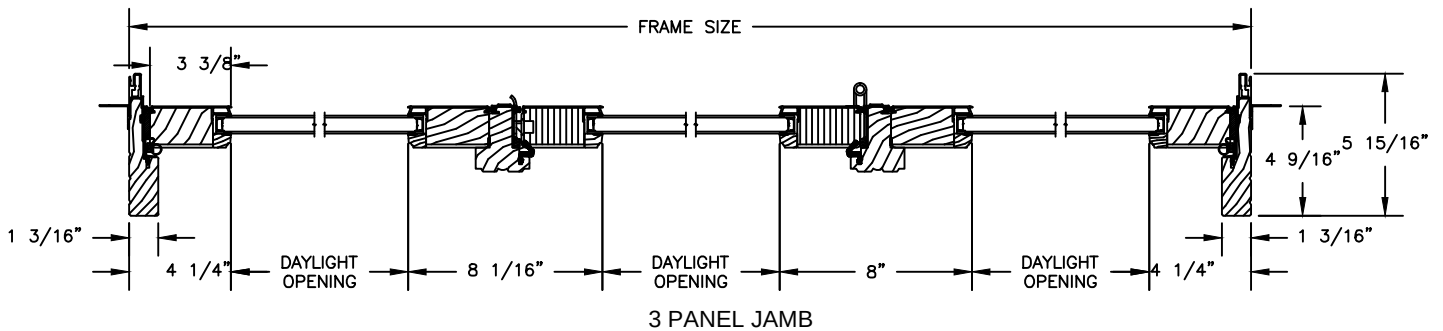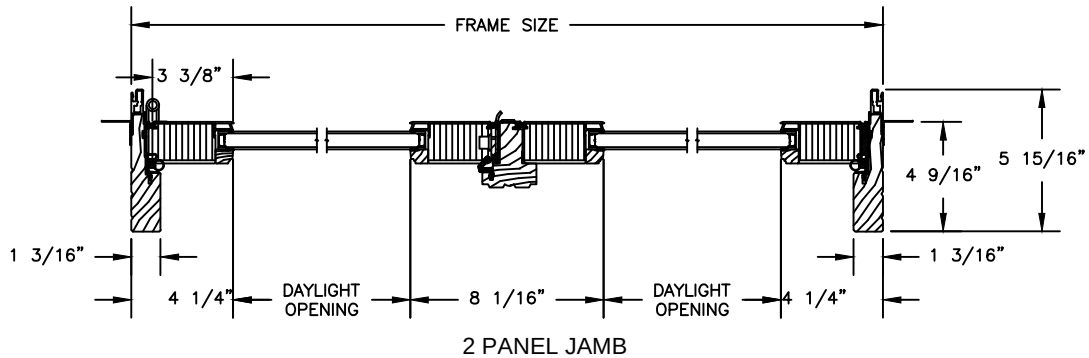
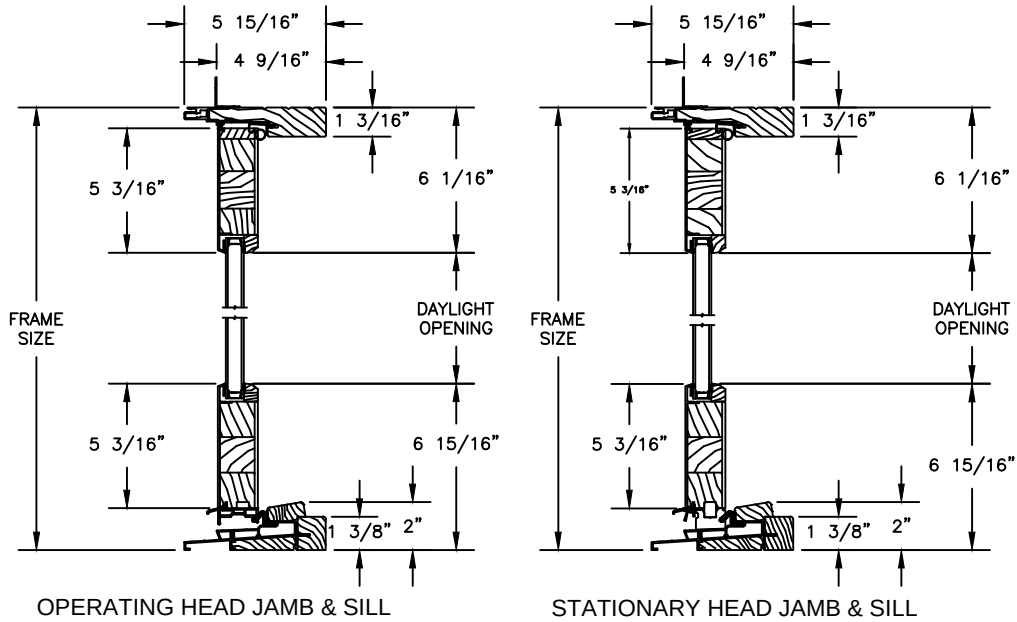


Pinnacle Series

CLAD PATIO DOOR - NARROW OUTSWING

SECTION DETAILS: HANDICAP SILL WITH NO ASTRAGAL & 10" BOTTOM RAIL

SCALE: 3" = 1'-0"

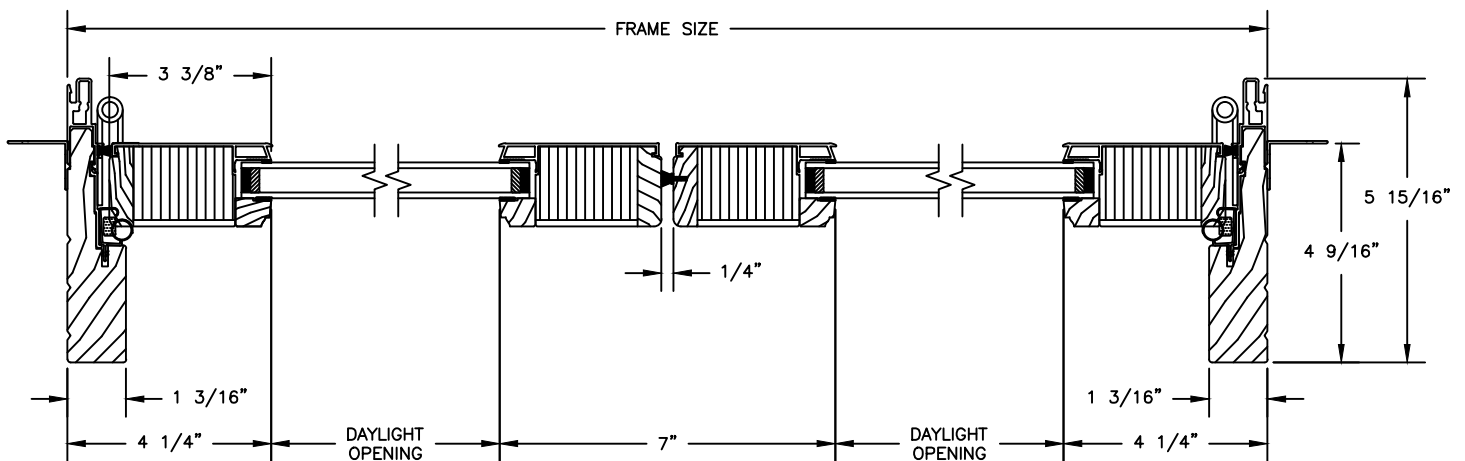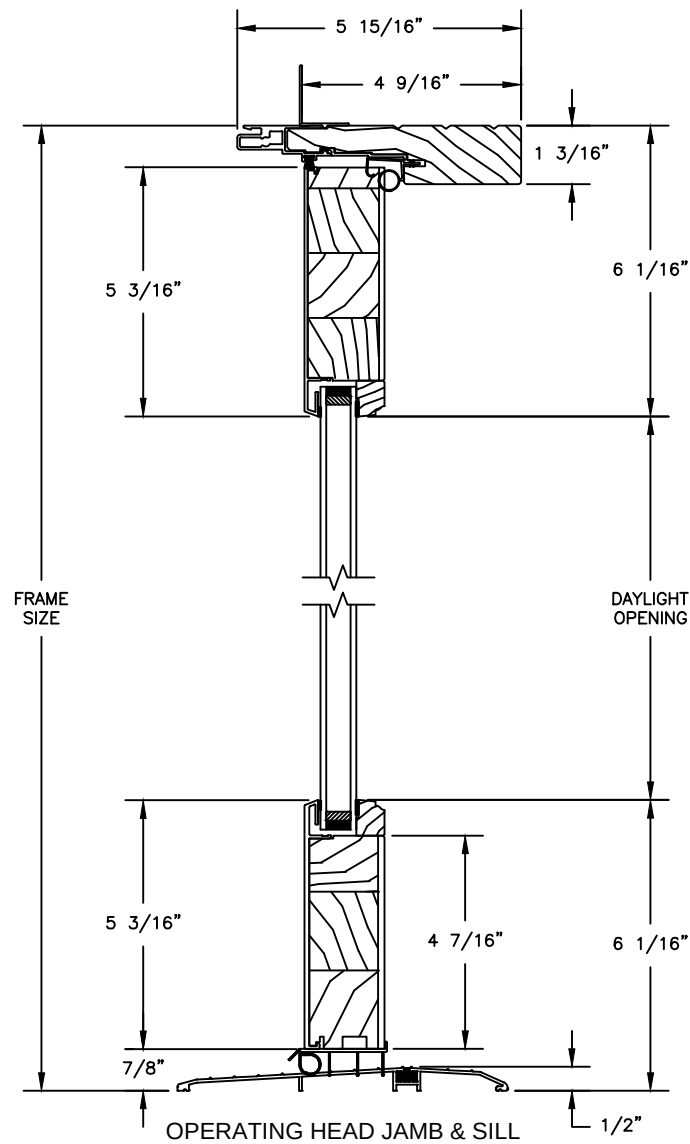


2 PANEL BI-HINGE JAMB WITH NO ASTRAGAL

Pinnacle Series


CLAD NARROW SWINGING PATIO DOOR

SECTION DETAILS : CASING OPTIONS


SCALE: 3" = 1'-0"

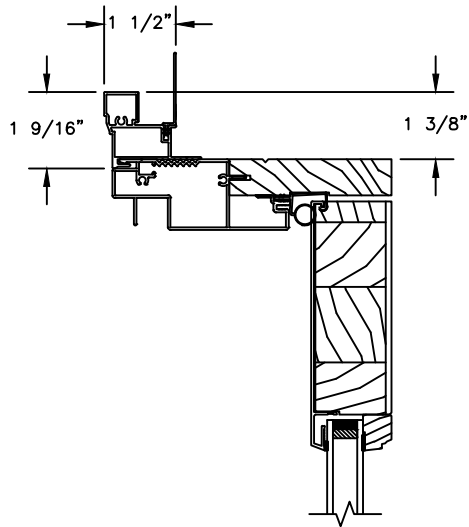


HEAD JAMB WITH
CLAD BRICKMOULD CASING

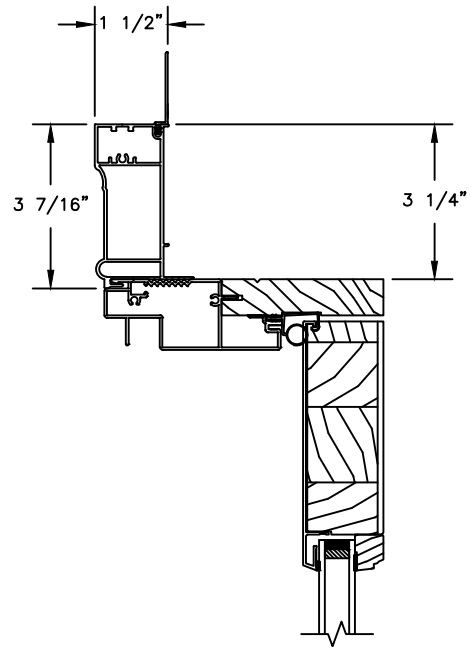

HEAD JAMB WITH
CLAD WILLIAMSBURG CASING

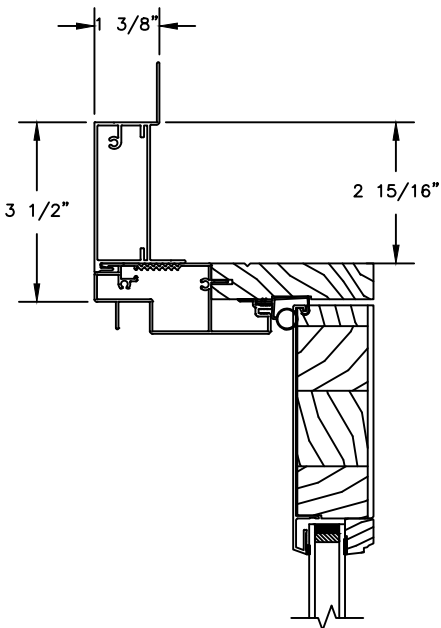

HEAD JAMB WITH
3 1/2" CLAD FLAT CASING

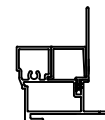


CLAD BRICKMOULD CASING
WITH OPTIONAL J-CHANNEL COVER

Pinnacle Series


CLAD NARROW SWINGING PATIO DOOR

SECTION DETAILS : MULLIONS

SCALE: 3" = 1'-0"

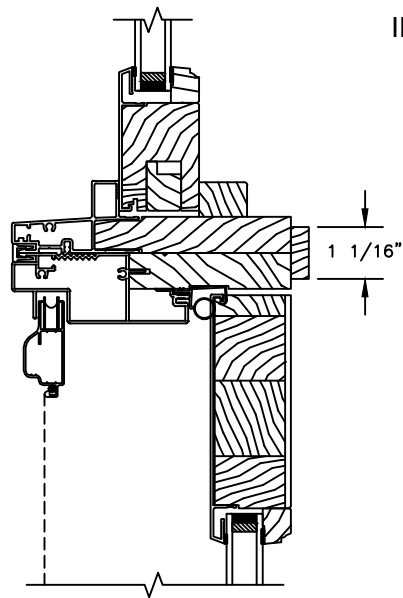


INSWING

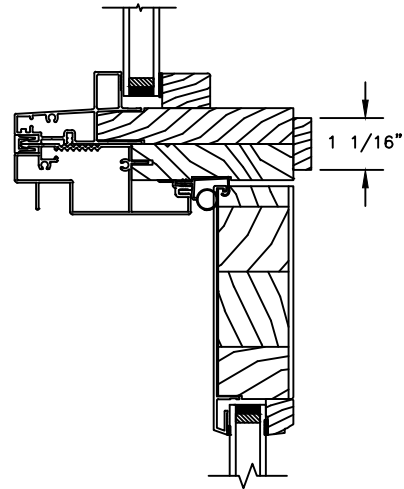


HORIZONTAL MULLION
TRANSOM/OPERATOR

HORIZONTAL MULLION
RADIUS/STATIONARY

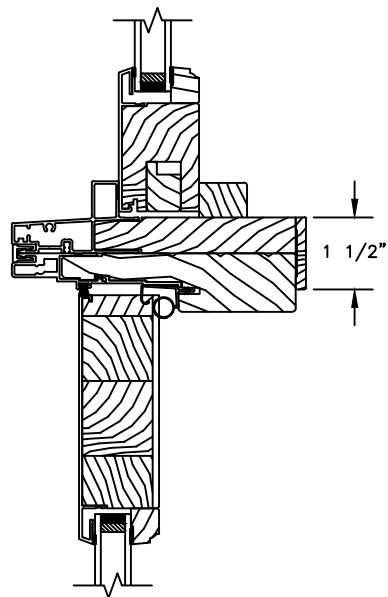

OUTSWING

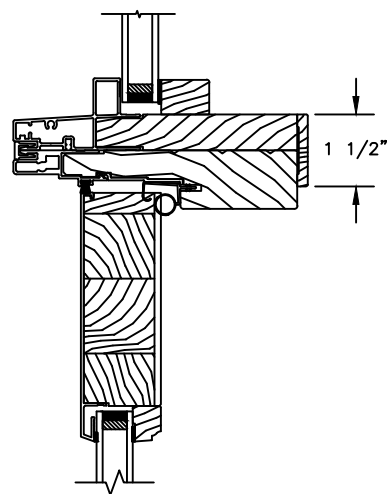

HORIZONTAL MULLION
TRANSOM/OPERATOR

HORIZONTAL MULLION
RADIUS/OPERATOR


Pinnacle Series

CLAD NARROW SWINGING PATIO DOOR

SECTION DETAILS : MULLIONS


SCALE: 3" = 1'-0"

INSWING

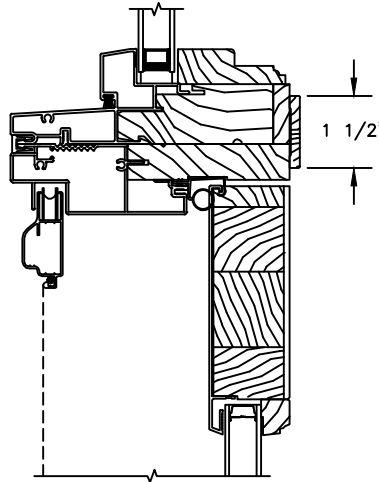

HORIZONTAL MULLION
DIRECT SET/OPERATOR

OUTSWING

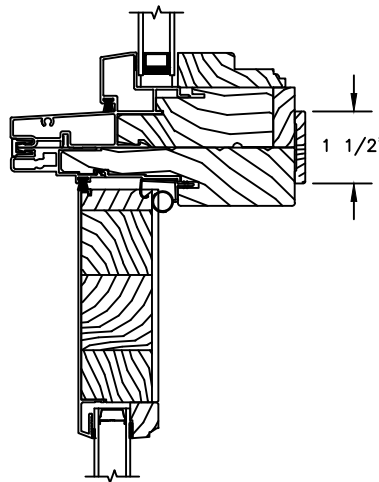

HORIZONTAL MULLION
DIRECT SET/OPERATOR


Pinnacle Series

CLAD NARROW SWINGING PATIO DOOR


SECTION DETAILS : MULLIONS

SCALE: 3" = 1'-0"

INSWING

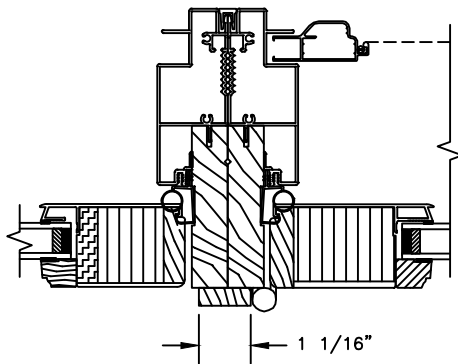


VERTICAL MULLION
SIDELITE/OPERATOR

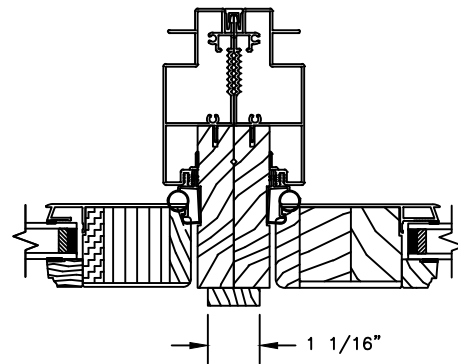


VERTICAL MULLION
SIDELITE/STATIONARY

OUTSWING

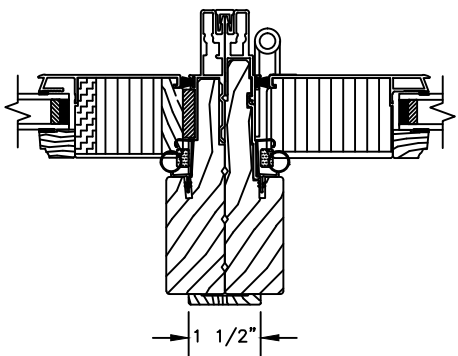

VERTICAL MULLION
SIDELITE/OPERATOR

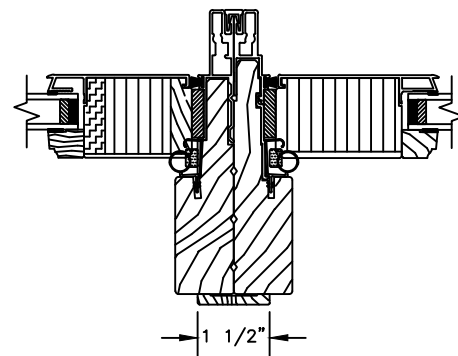

VERTICAL MULLION
SIDELITE/STATIONARY

Pinnacle Series




CLAD NARROW SWINGING PATIO DOOR

SECTION DETAILS : GLASS STOP & DIVIDED LITE OPTIONS

SCALE: 3" = 1'-0"

AVAILABLE STYLES

-  - PUTTY
-  - OGEE
-  - CONTEMPORARY

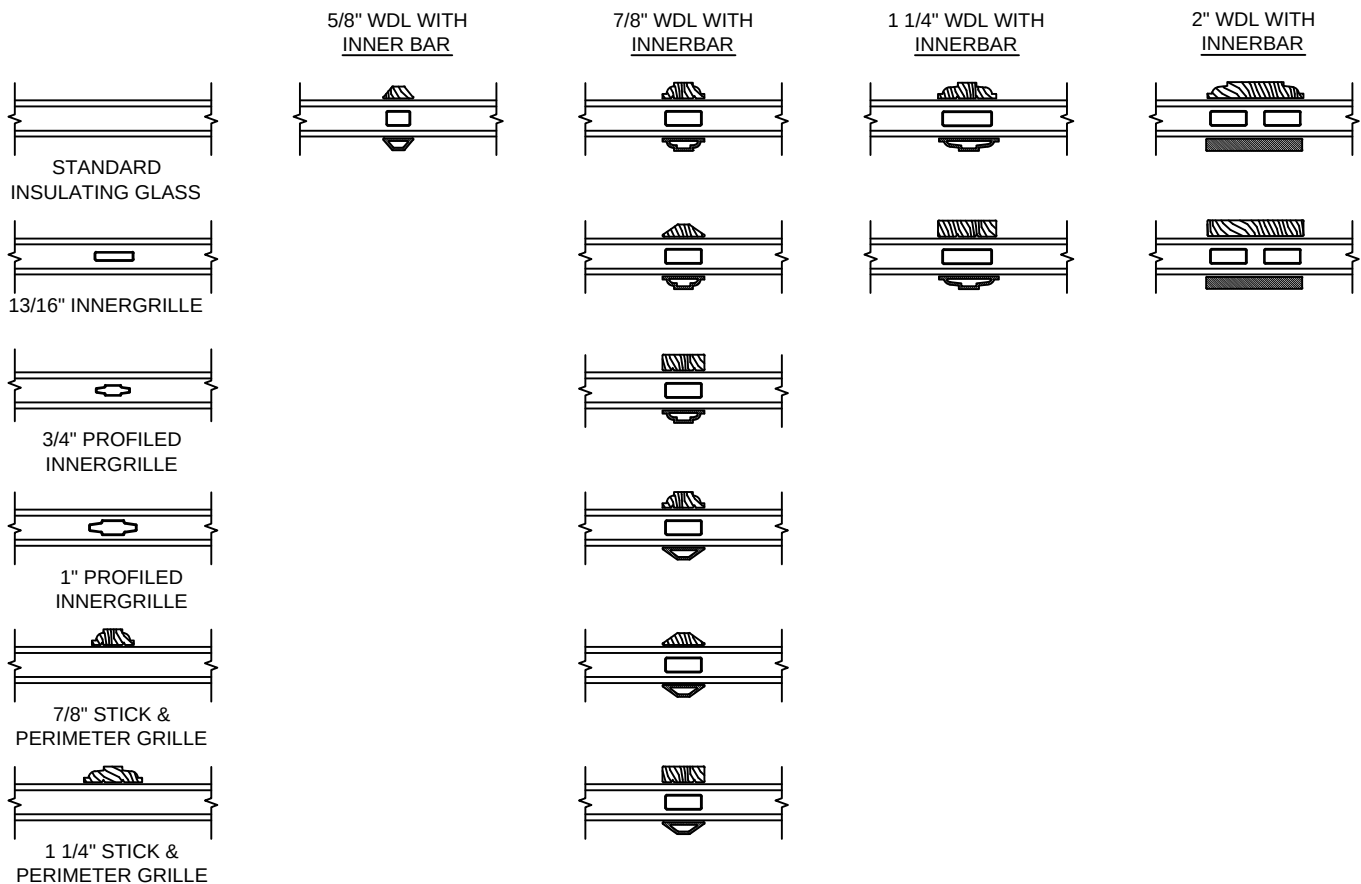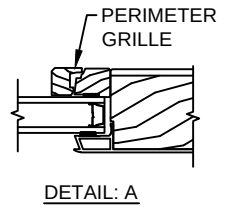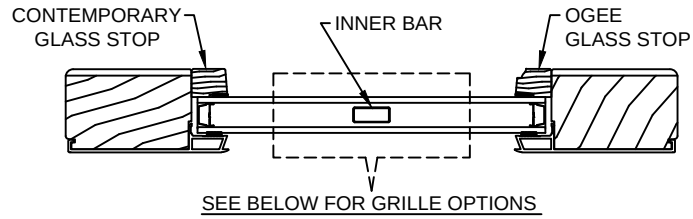

NOTE:

* ALL WDL OPTIONS CAN BE ORDERED WITH OR WITHOUT INNER BAR


* PERIMETER GRILLES ONLY AVAILABLE IN THE 7/8" AND 1 1/4" OGEE STYLE GLASS STOP (SEE DETAIL: A)

Pinnacle Series


CLAD PATIO DOOR - NARROW INSWING

SECTION DETAILS : CONSTRUCTION


SCALE: 1 1/2" = 1'-0"

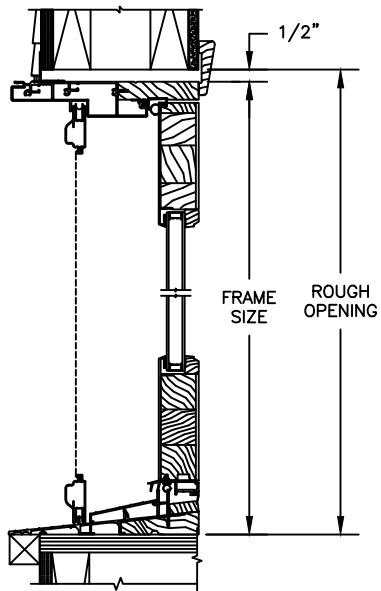


HEAD JAMB & SILL
2 X 6 FRAME WITH SIDING

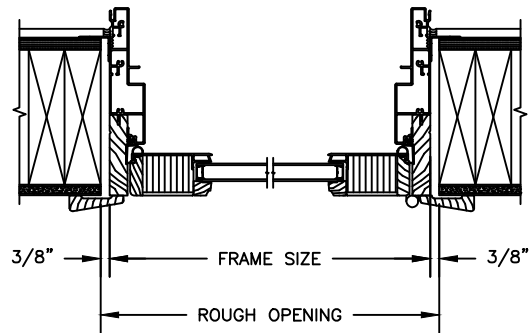

JAMBS
2 X 6 FRAME WITH SIDING

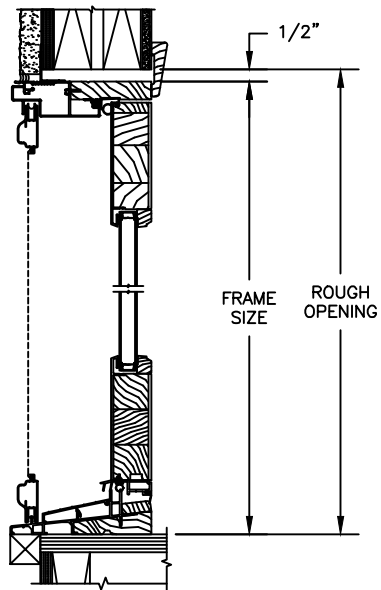

HEAD JAMB & SILL
2 X 4 FRAME WITH STUCCO

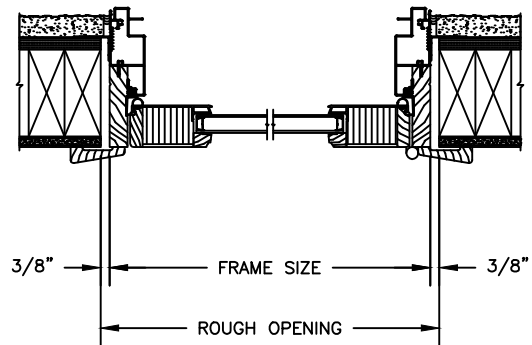


JAMBS
2 X 4 FRAME WITH STUCCO

Pinnacle Series


CLAD PATIO DOOR - NARROW INSWING

SECTION DETAILS : CONSTRUCTION


SCALE: 1 1/2" = 1'-0"

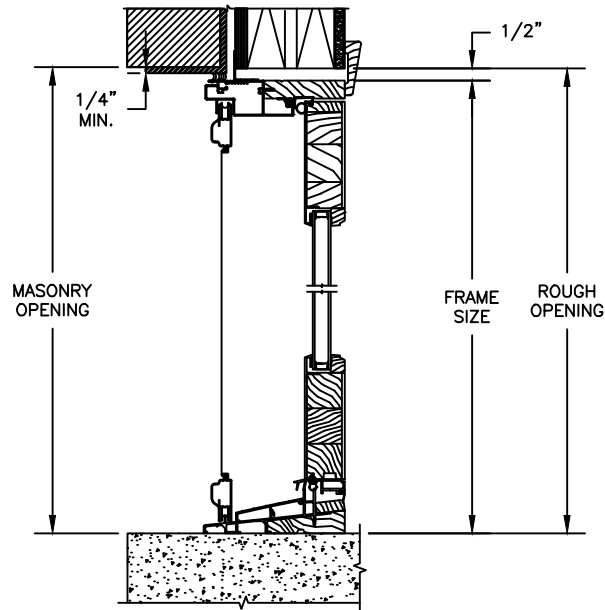


HEAD JAMB & SILL
2 X 6 FRAME WITH BRICK VENEER

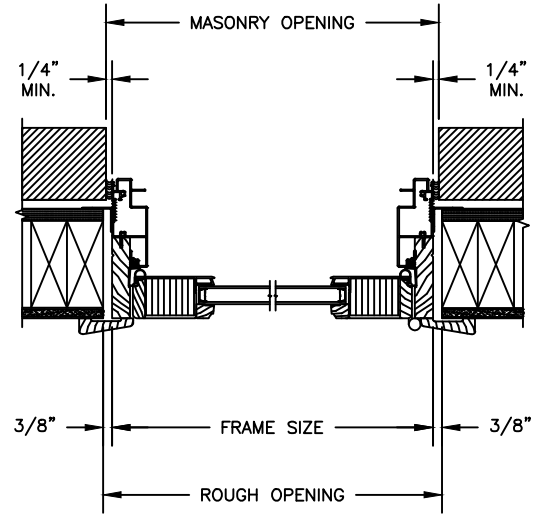

JAMBS
2 X 6 FRAME WITH BRICK VENEER

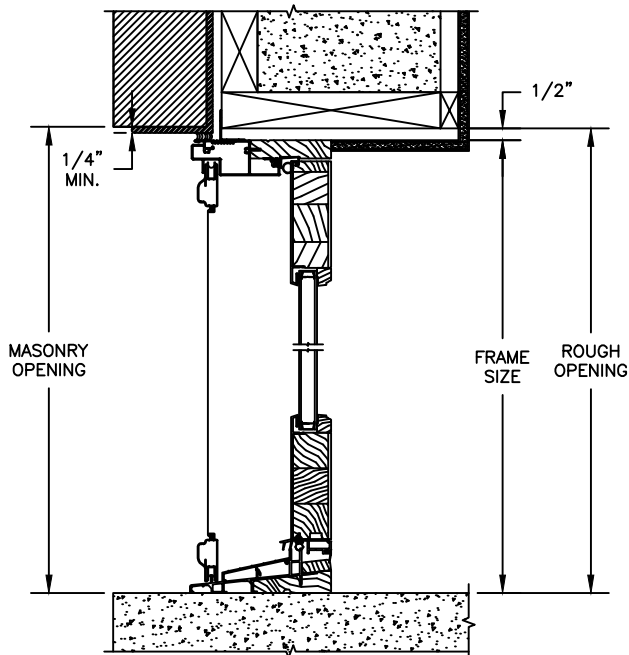

HEAD JAMB & SILL
8" CONCRETE BLOCK WALL
WITH BRICK VENEER

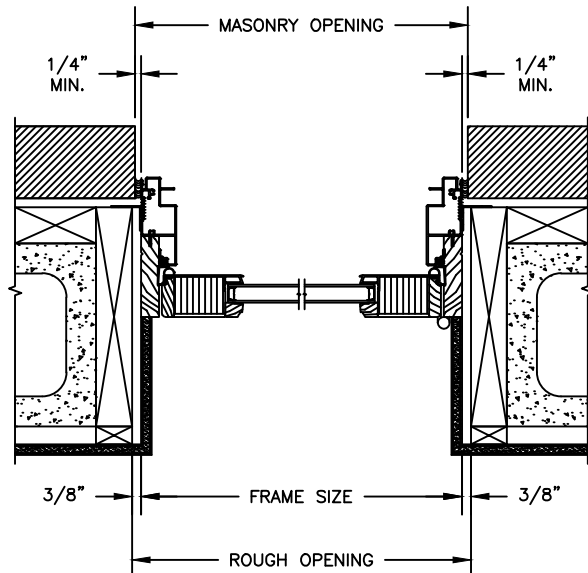


JAMBS
8" CONCRETE BLOCK WALL
WITH BRICK VENEER

Pinnacle Series


CLAD PATIO DOOR - NARROW OUTSWING

SECTION DETAILS : CONSTRUCTION


SCALE: 1 1/2" = 1'-0"

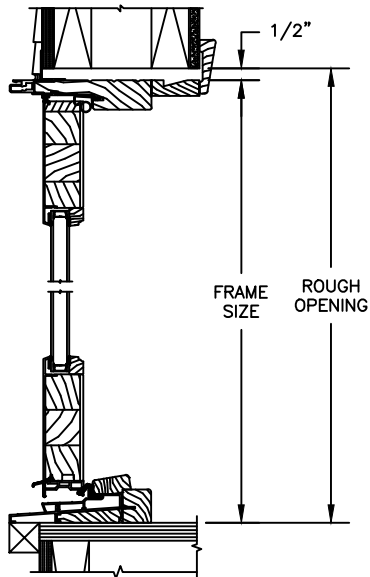


HEAD JAMB & SILL
2 X 6 FRAME WITH SIDING

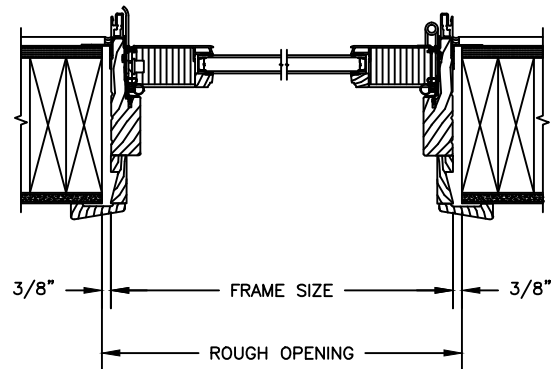

JAMBS
2 X 6 FRAME WITH SIDING

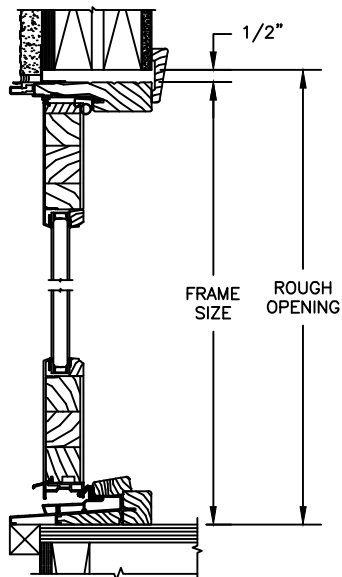

HEAD JAMB & SILL
2 X 4 FRAME WITH STUCCO

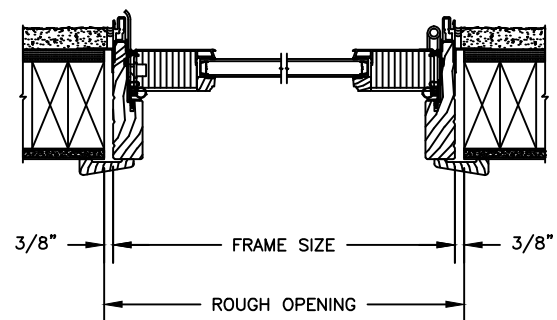


JAMBS
2 X 4 FRAME WITH STUCCO

Pinnacle Series


CLAD PATIO DOOR - NARROW OUTSWING

SECTION DETAILS : CONSTRUCTION


SCALE: 1 1/2" = 1'-0"

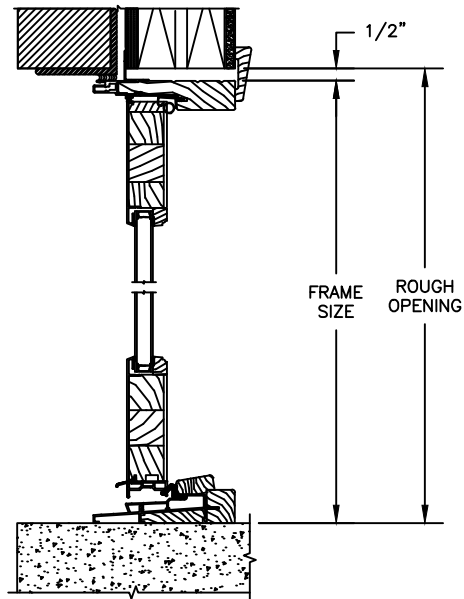


HEAD JAMB & SILL
2 X 6 FRAME WITH BRICK VENEER

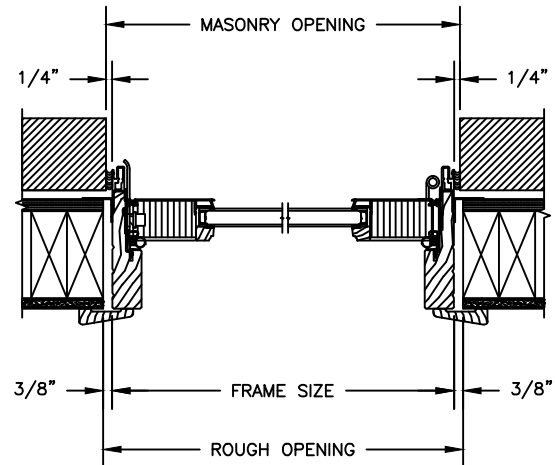

JAMBS
2 X 6 FRAME WITH BRICK VENEER

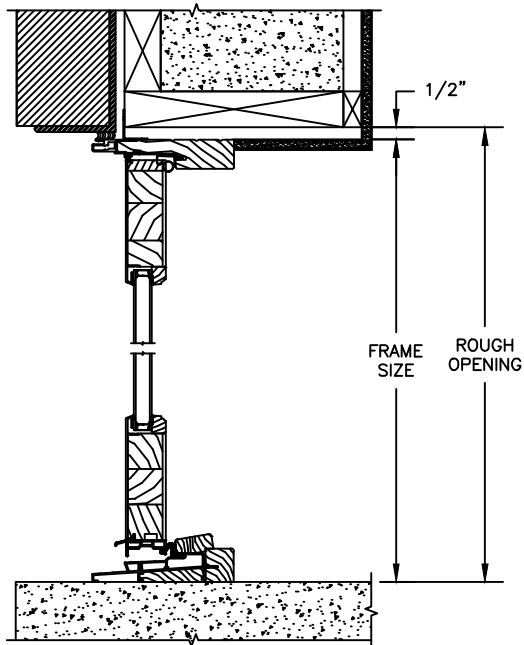

HEAD JAMB & SILL
8" CONCRETE BLOCK WALL
WITH BRICK VENEER

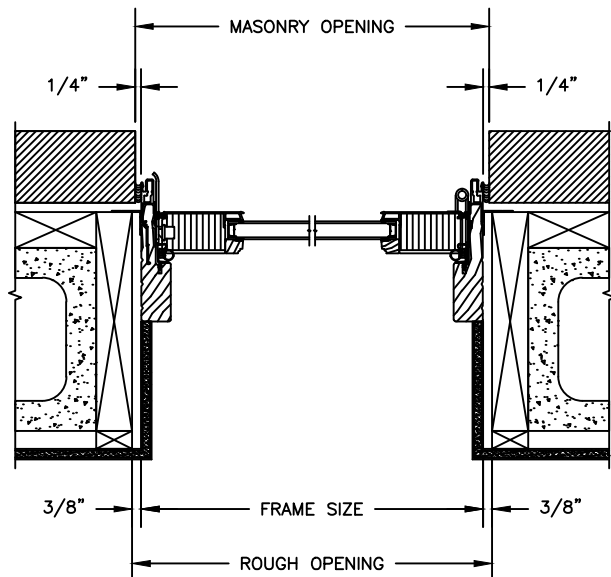

JAMBS
8" CONCRETE BLOCK WALL
WITH BRICK VENEER