


# Pinnacle Series


## CLAD PATIO DOOR - INSWING

SECTION DETAILS 4 9/16" TO 5 5/16" JAMB


SCALE: 3" = 1'-0"

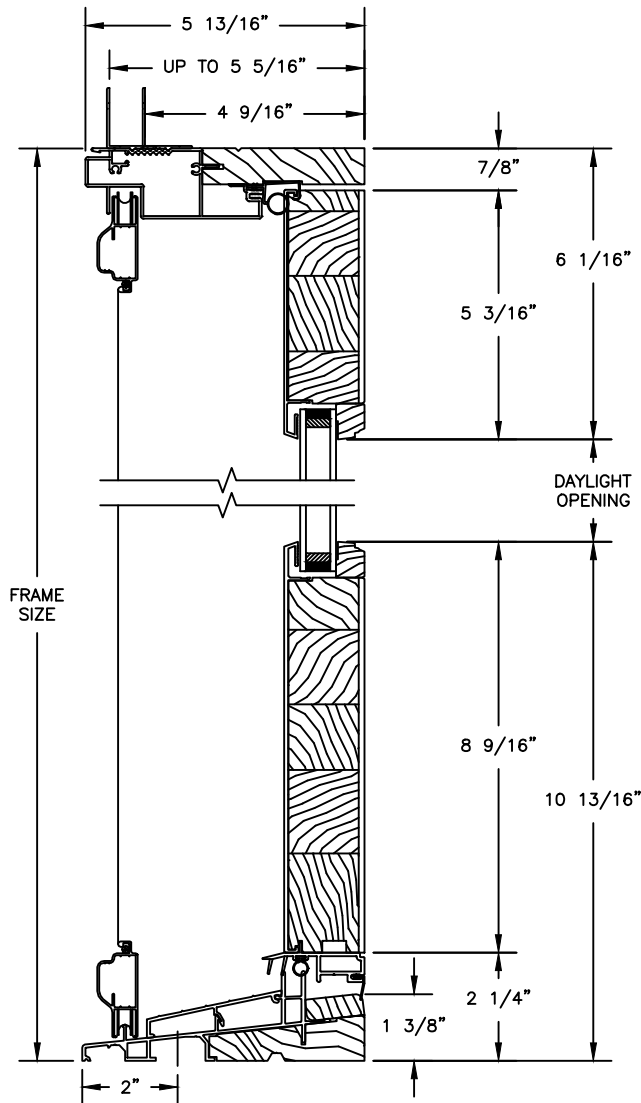

OPERATING HEAD JAMB & SILL

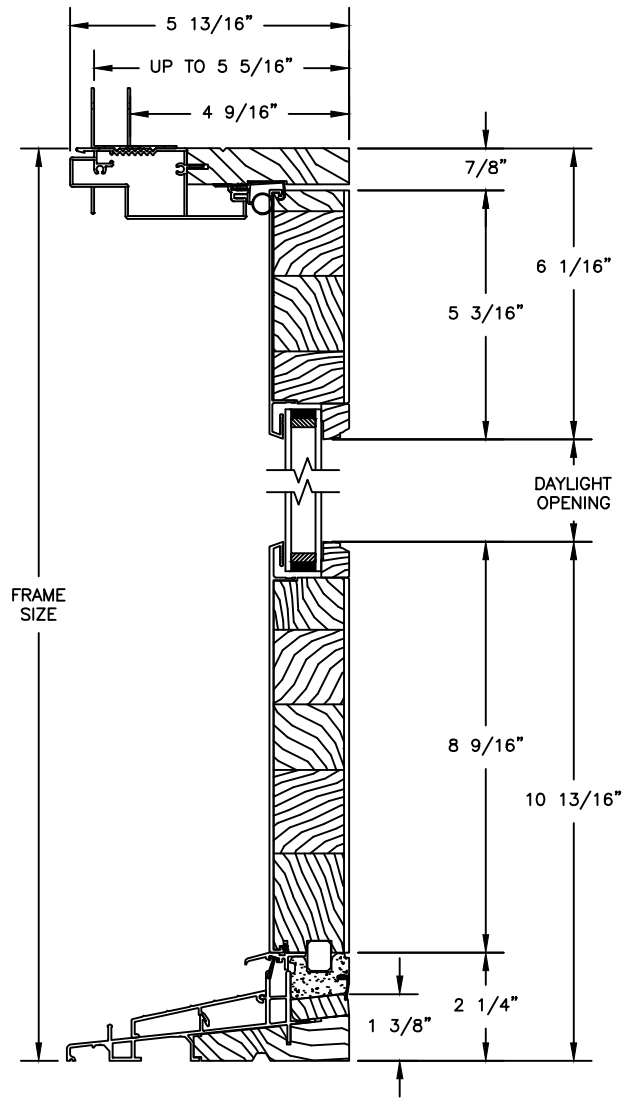

STATIONARY HEAD JAMB & SILL

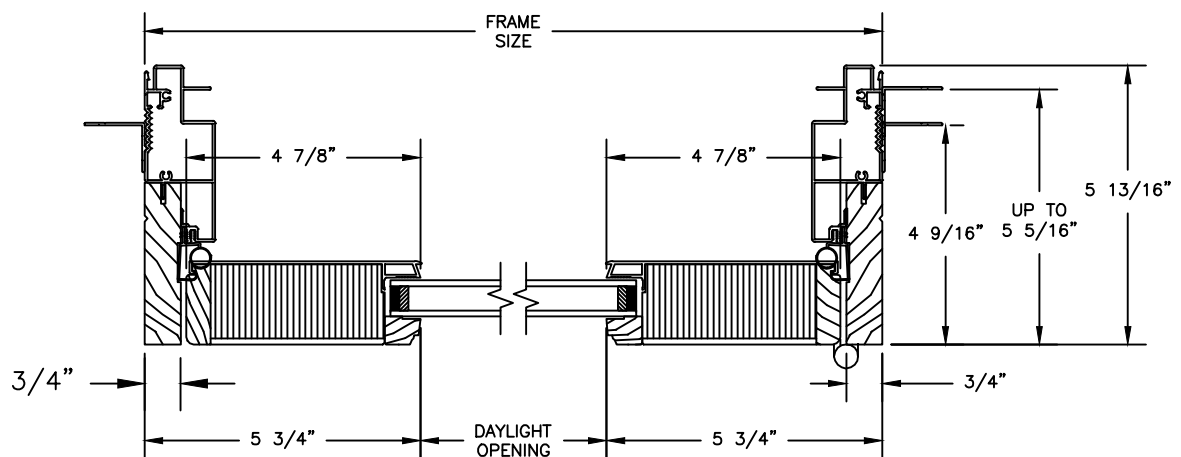



1 PANEL JAMB

# Pinnacle Series

## CLAD PATIO DOOR - INSWING

SECTION DETAILS 5 3/8" TO 7 5/16" JAMB

SCALE: 3" = 1'-0"

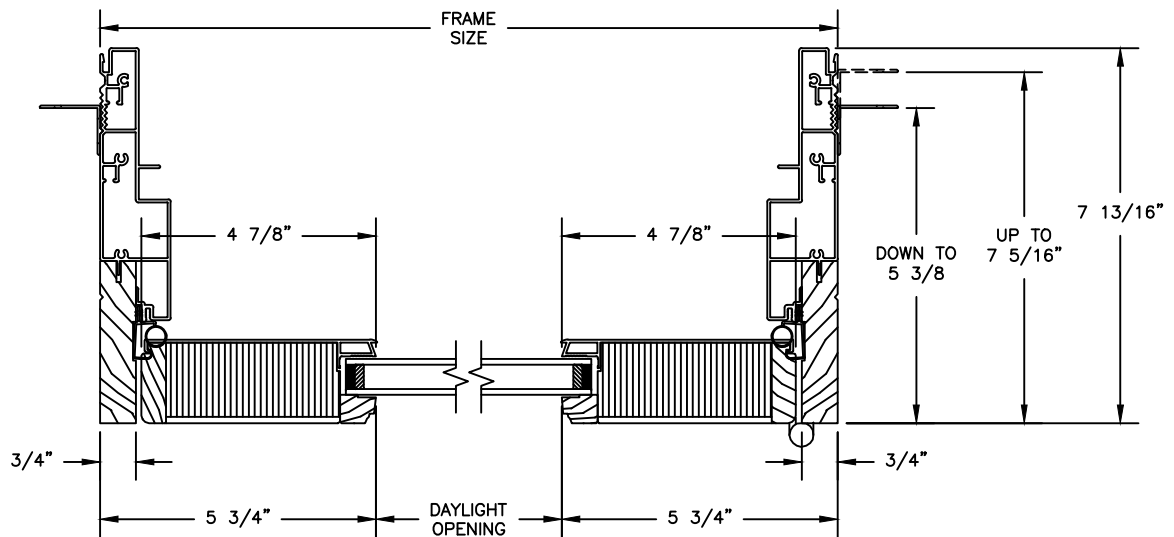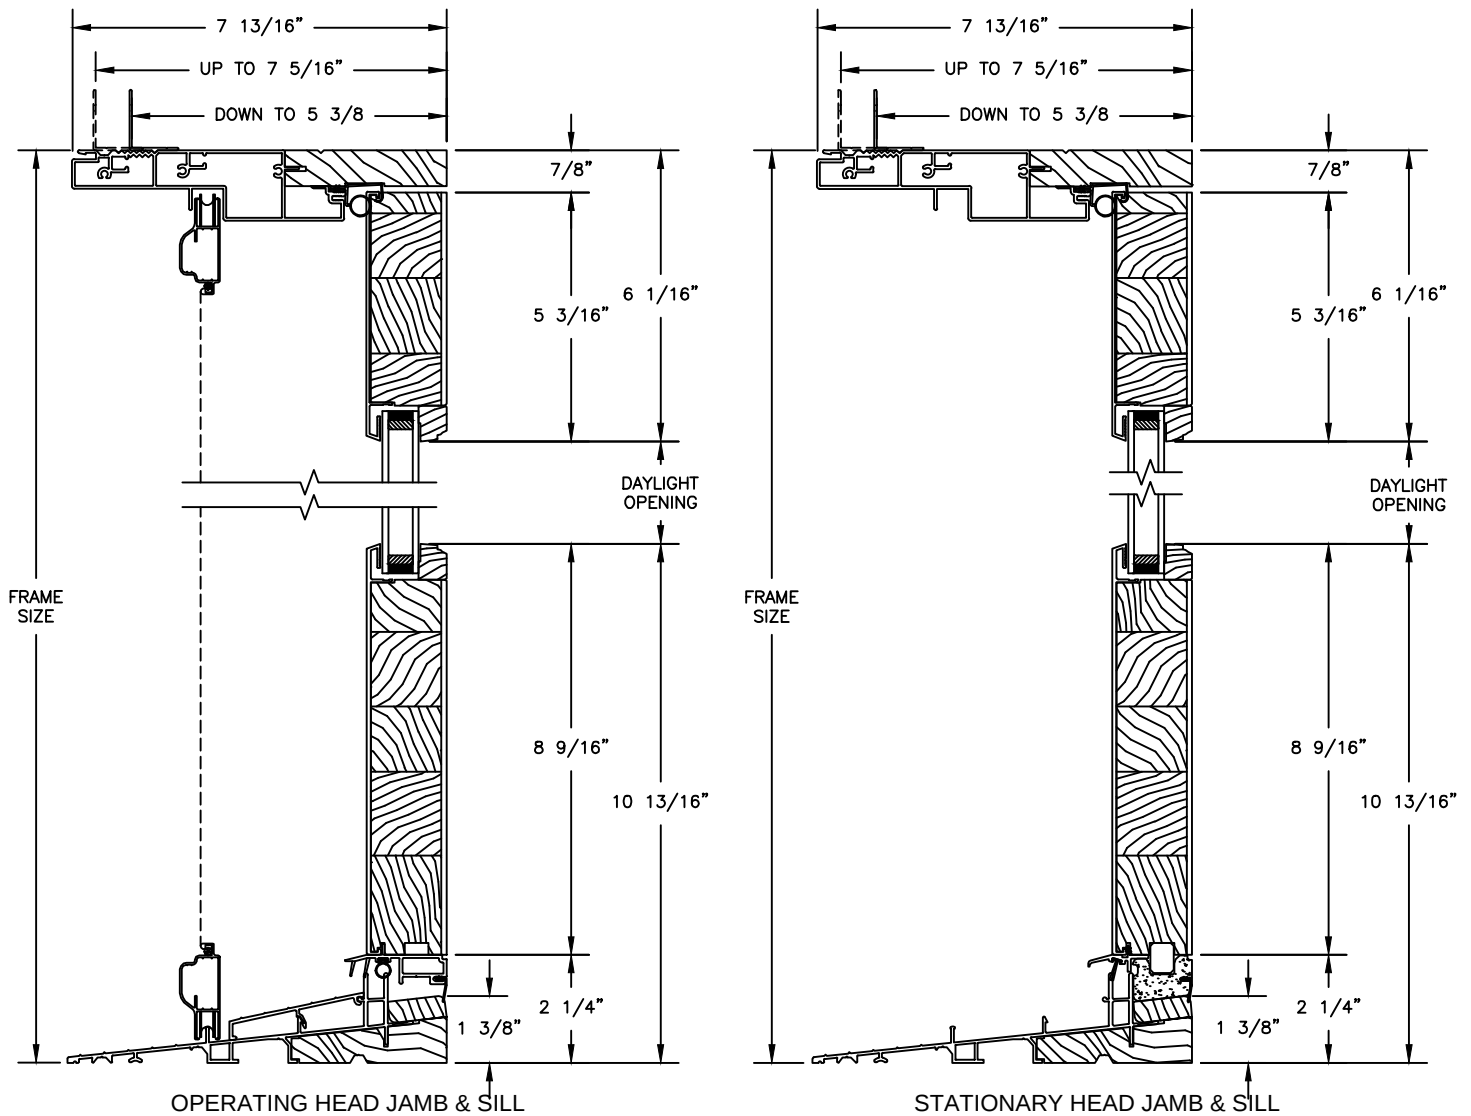






1 PANEL JAMB

# Pinnacle Series

## CLAD PATIO DOOR - INSWING

### SECTION DETAILS

SCALE: 1 1/2" = 1'-0"

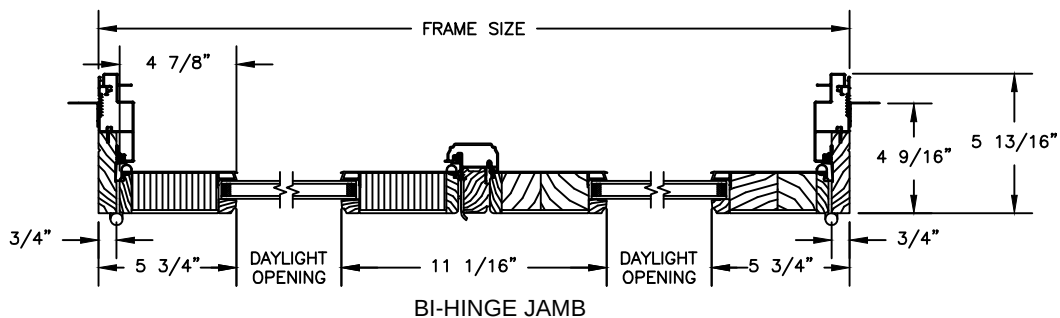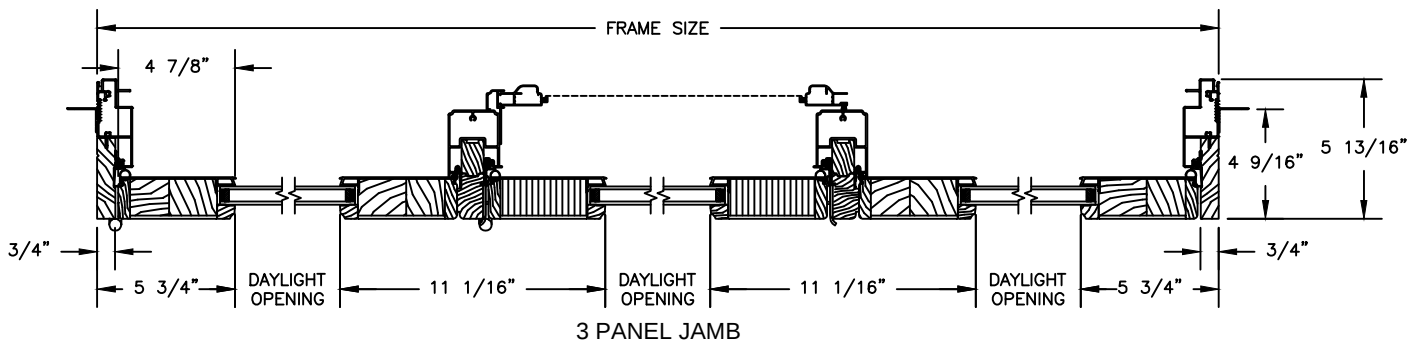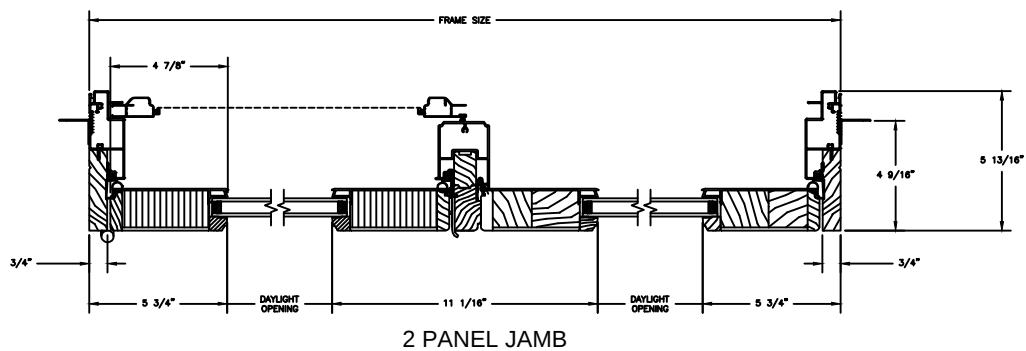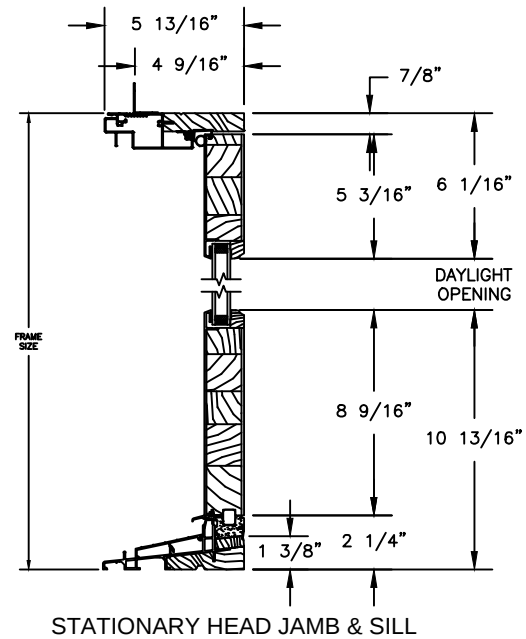
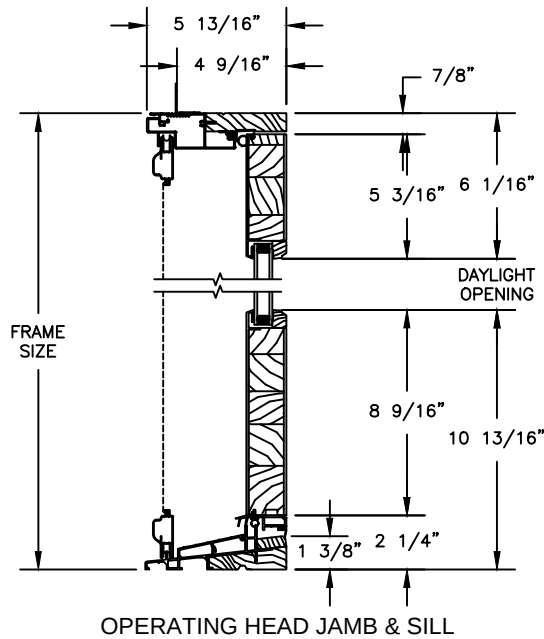


# Pinnacle Series

## CLAD PATIO DOOR - INSWING

SECTION DETAILS: 4 9/16" JAMB HANDICAP SILL & 10" BOTTOM RAIL

SCALE: 3" = 1'-0"

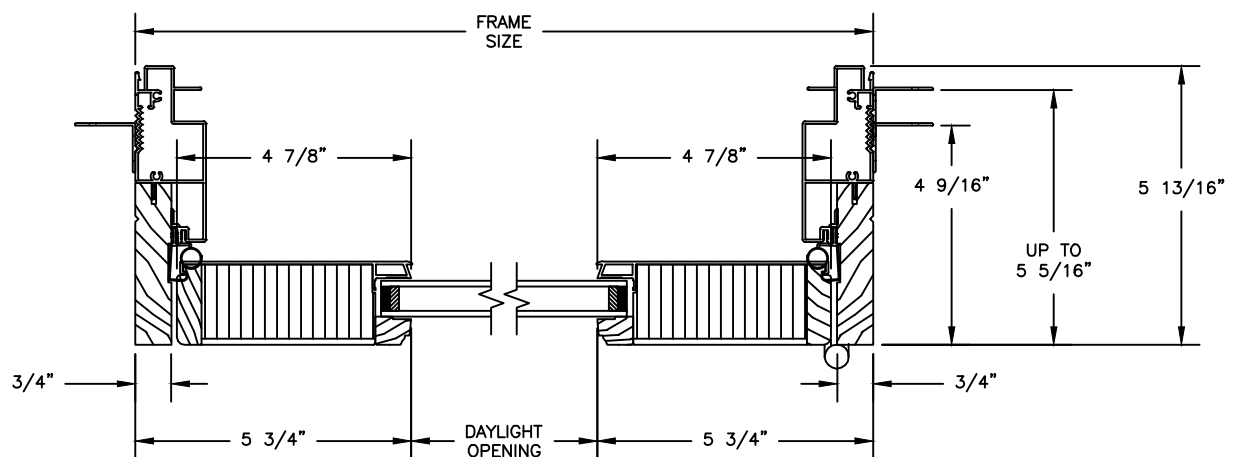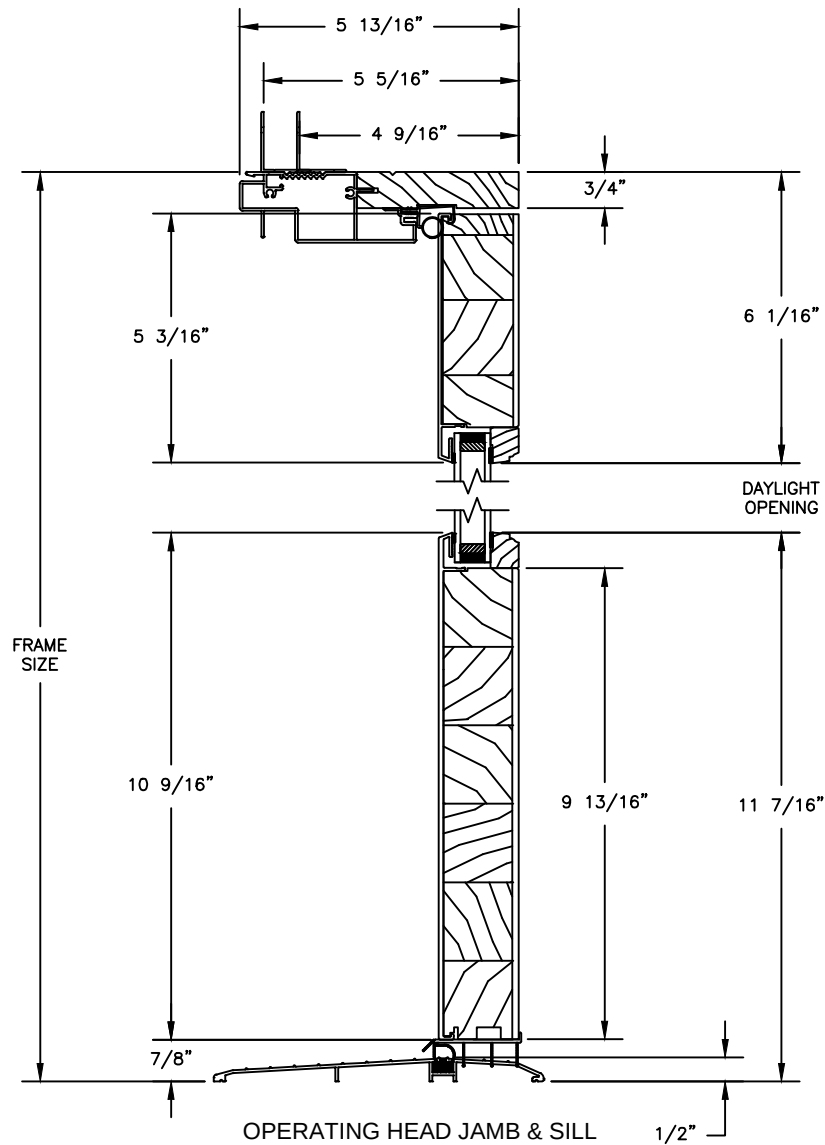


# Pinnacle Series

## CLAD PATIO DOOR - INSWING

SECTION DETAILS: 6 9/16" JAMB HANDICAP SILL & 10" BOTTOM RAIL

SCALE: 3" = 1'-0"

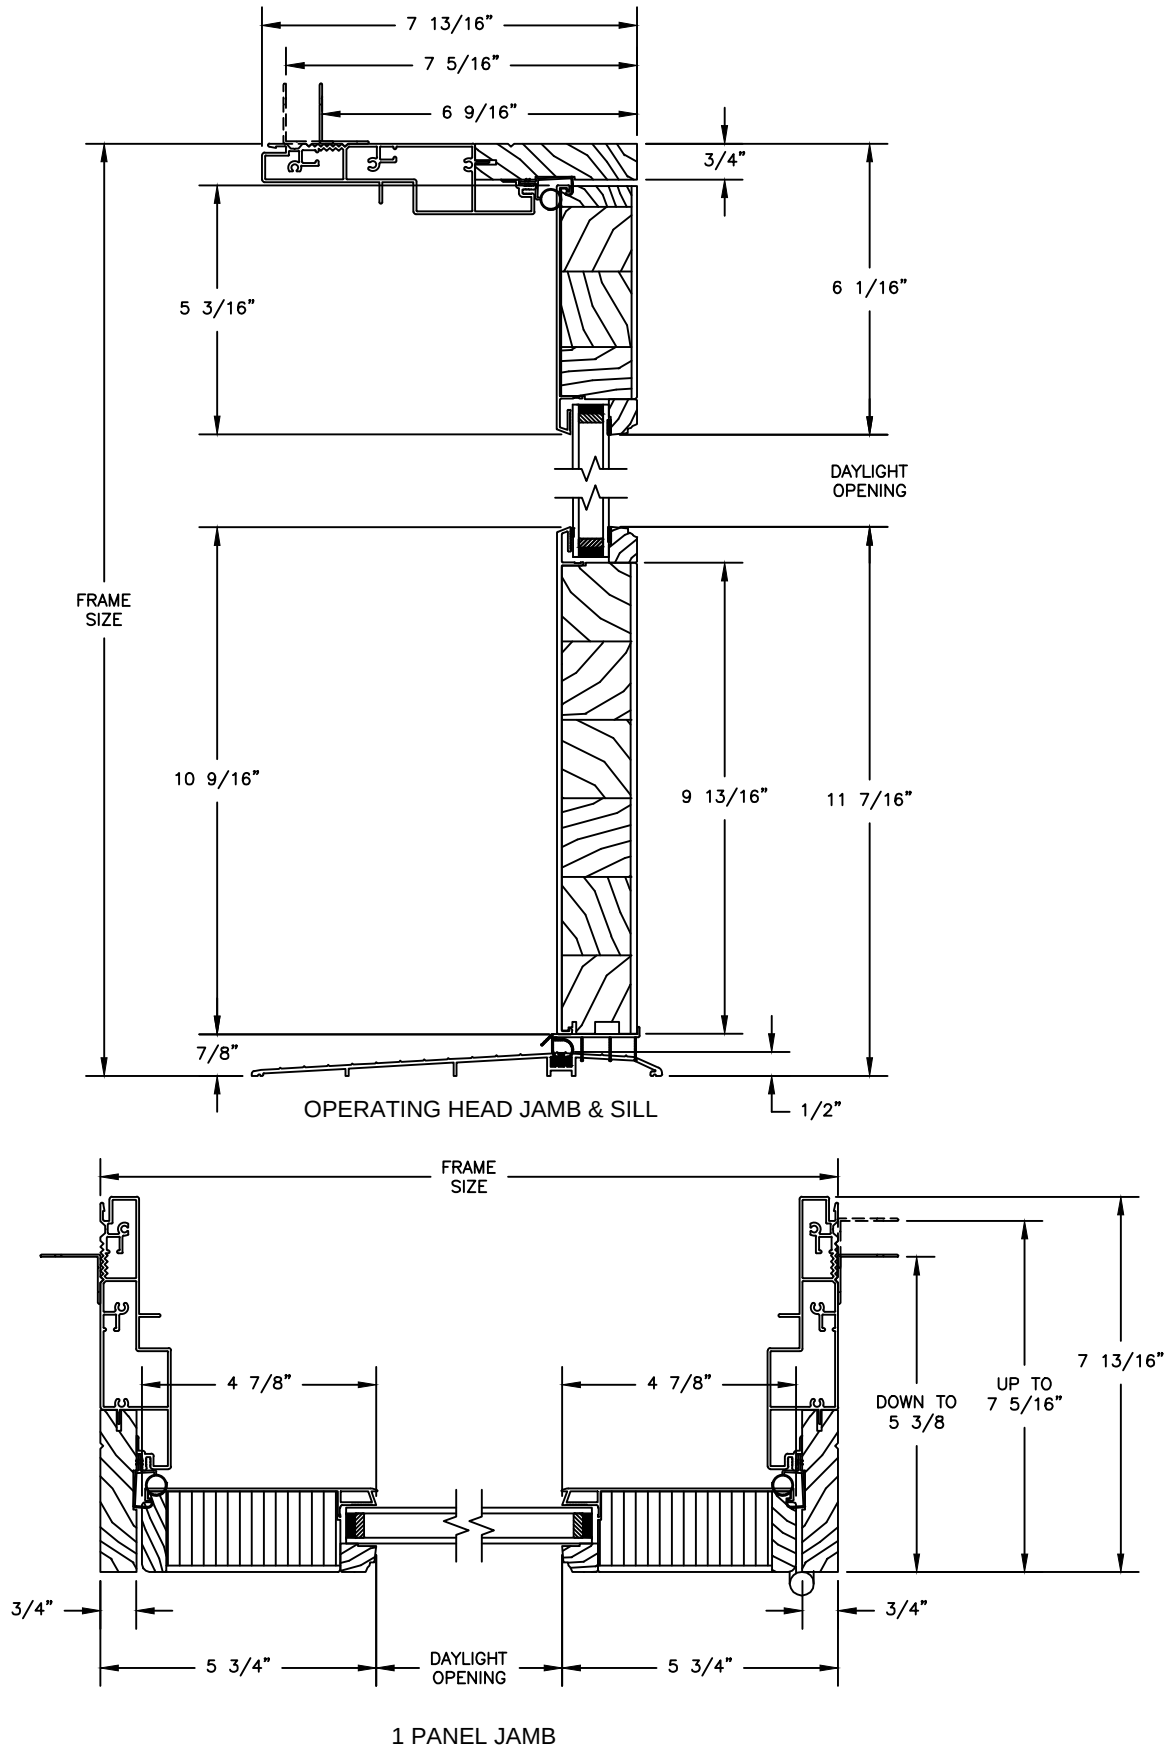

SCALE: 3" = 1'-0"




# Pinnacle Series

## CLAD PATIO DOOR - INSWING

SECTION DETAILS: 4 9/16" JAMB WITH 3/4" LITE FLAT PANEL

SCALE: 3" = 1'-0"


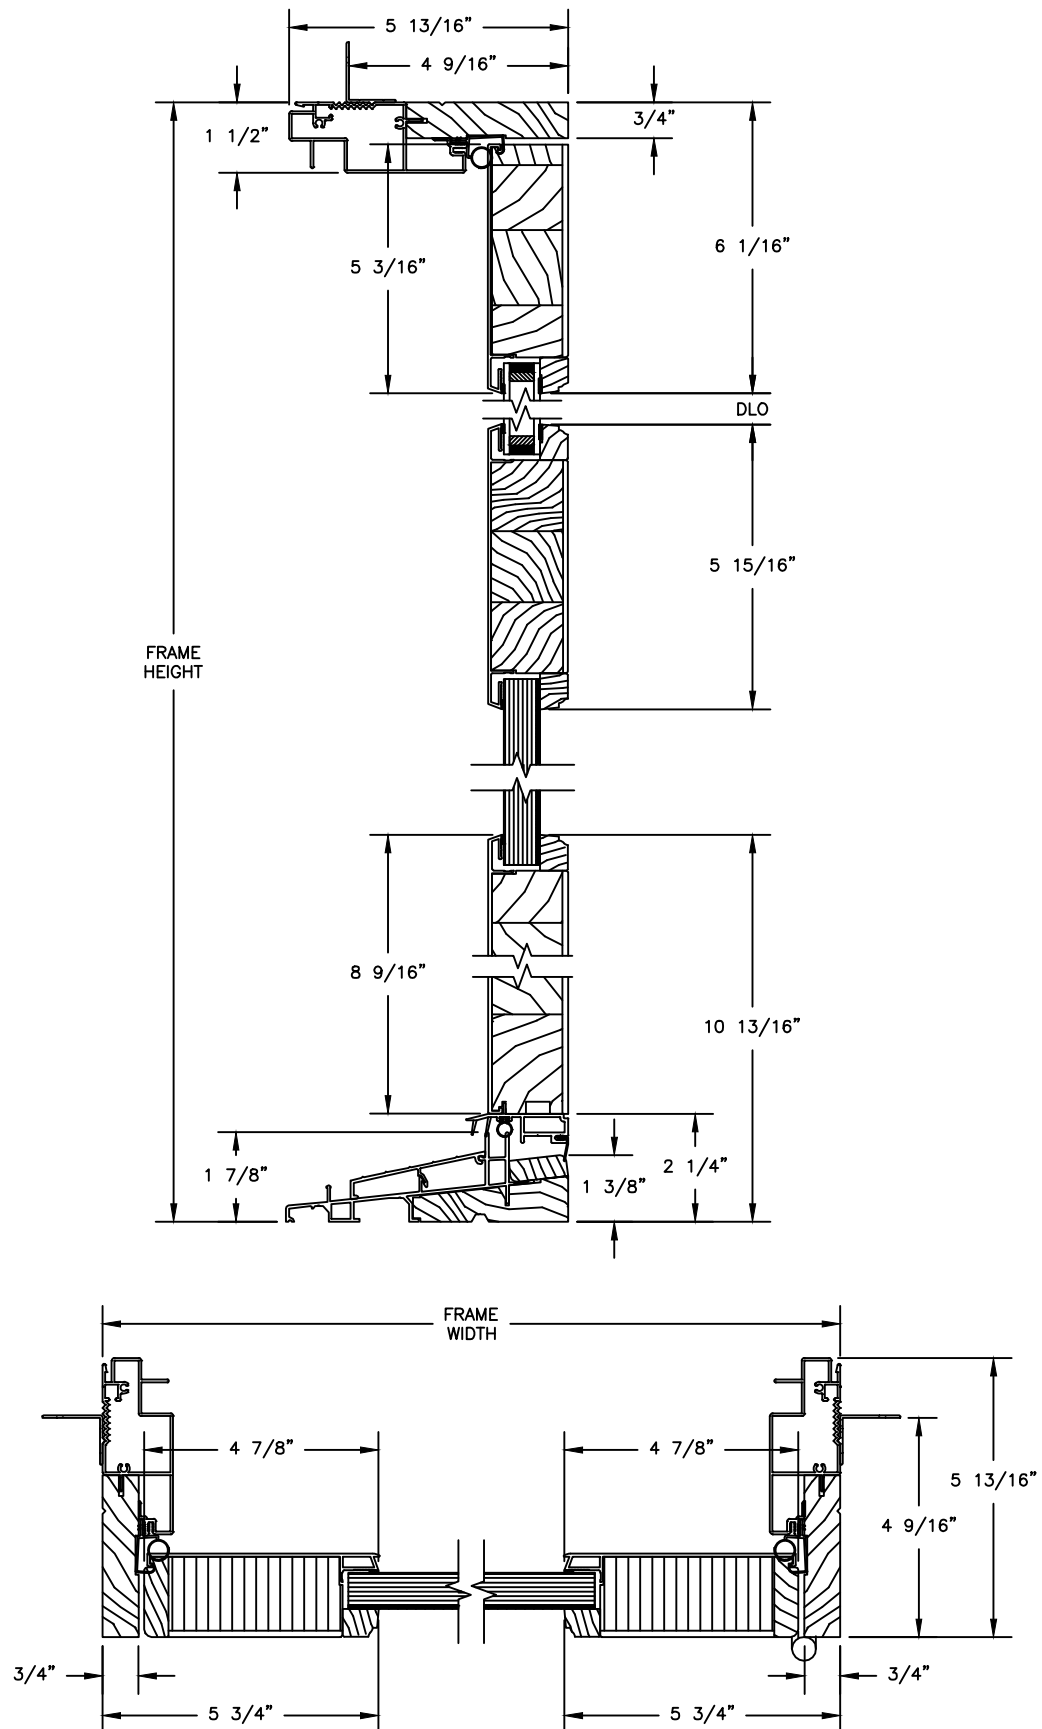


# Pinnacle Series

## CLAD PATIO DOOR - OUTSWING

### SECTION DETAILS


SCALE: 3" = 1'-0"

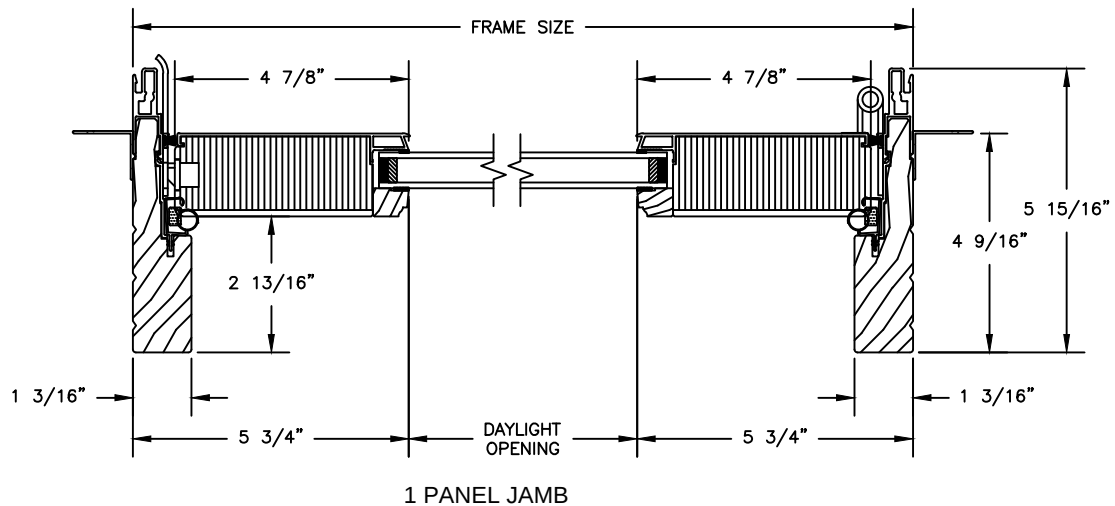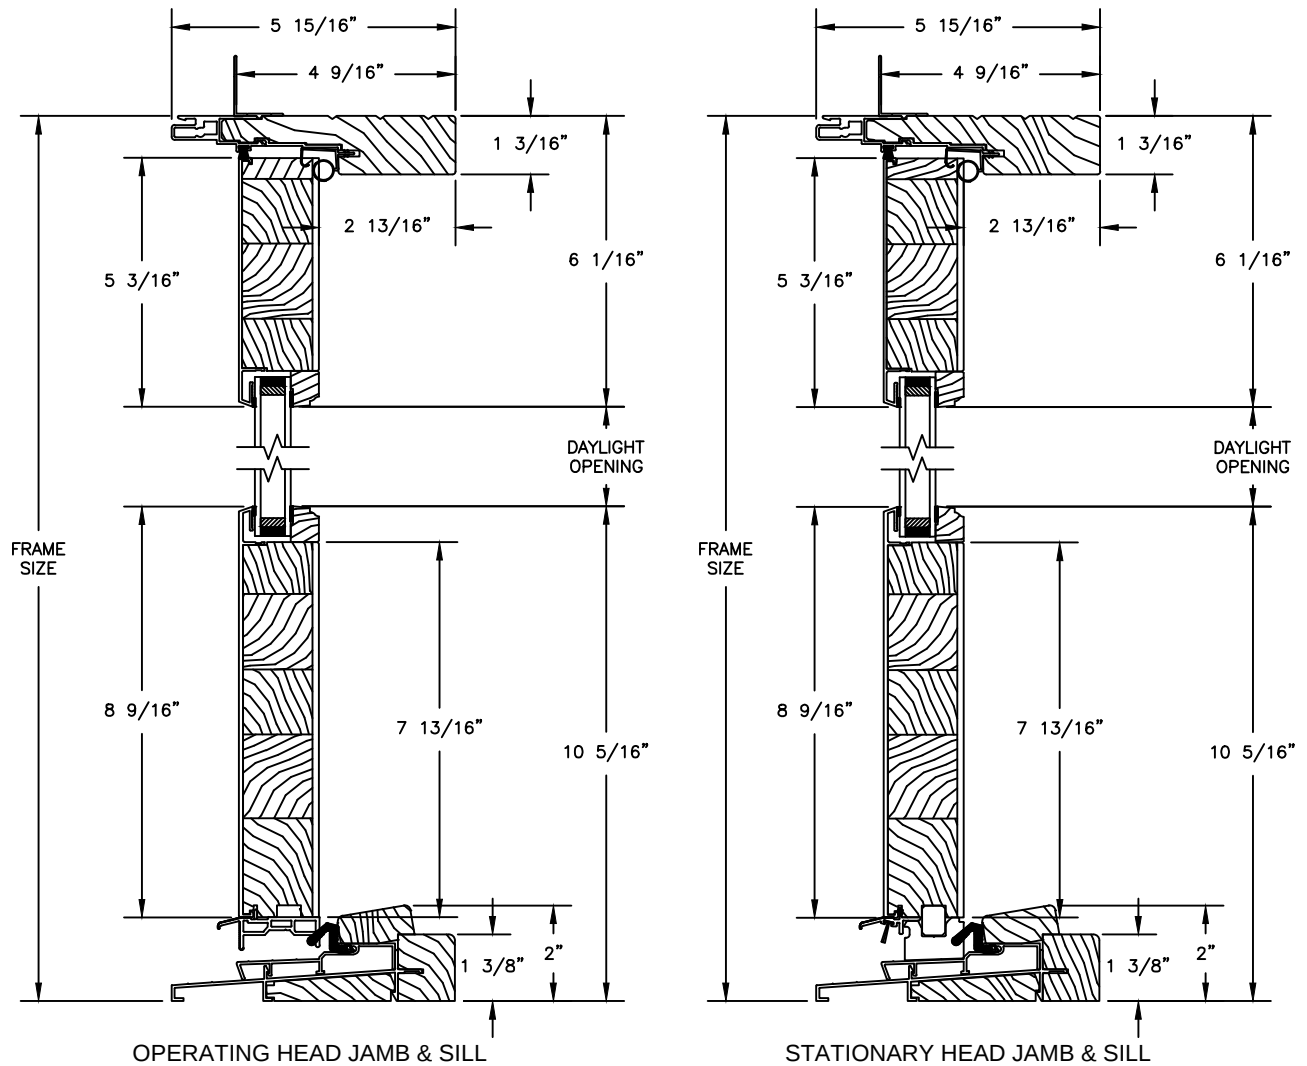


## CLAD PATIO DOOR - OUTSWING

## SECTION DETAILS: WITH HANDICAP SILL

SCALE: 3" = 1'-0"

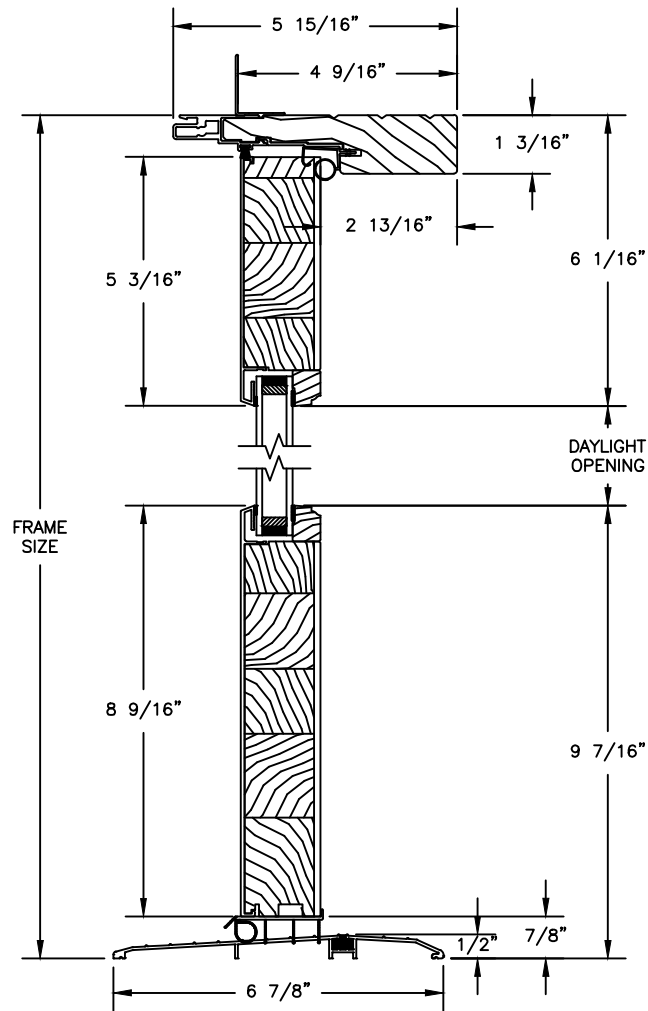

## OPERATING HEAD JAMB & SILL

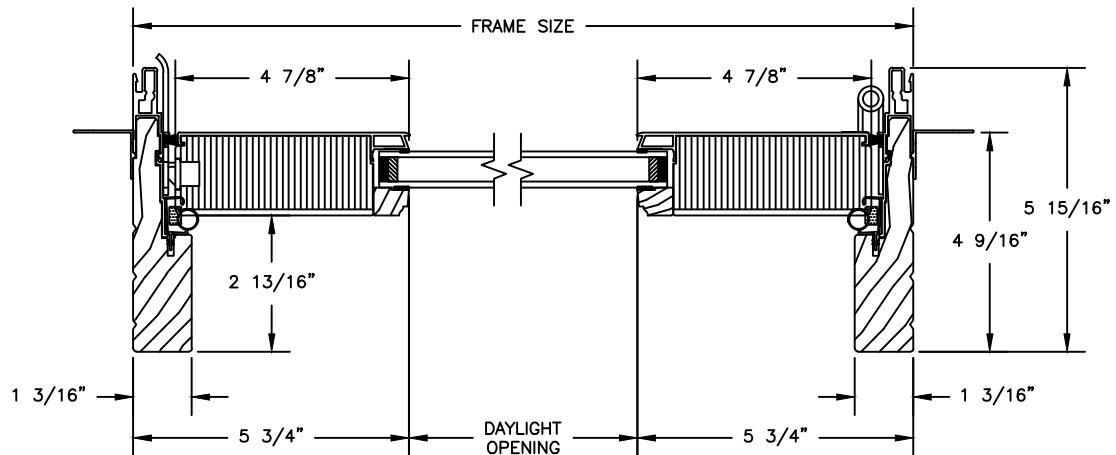






1 PANEL JAMB

# Pinnacle Series


## CLAD PATIO DOOR - OUTSWING

### SECTION DETAILS

SCALE: 1 1/2" = 1'-0"

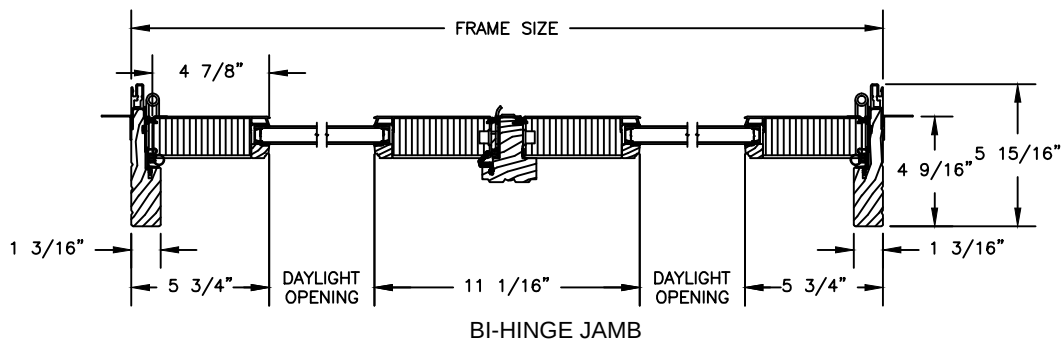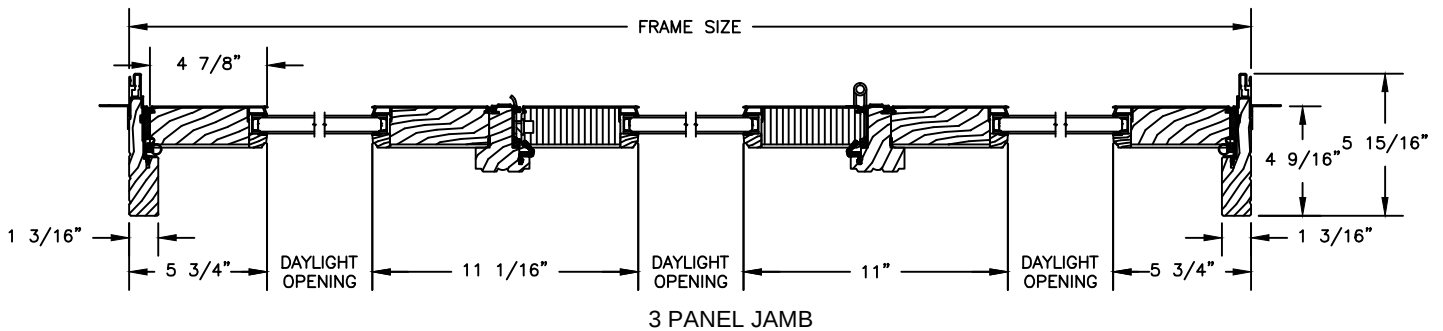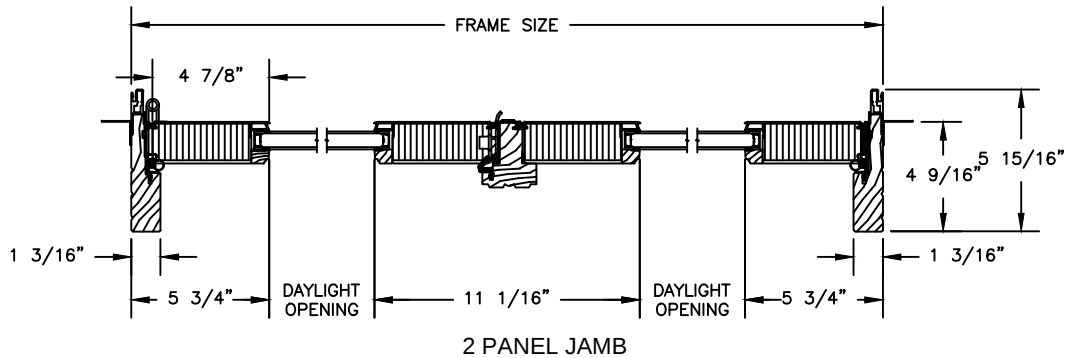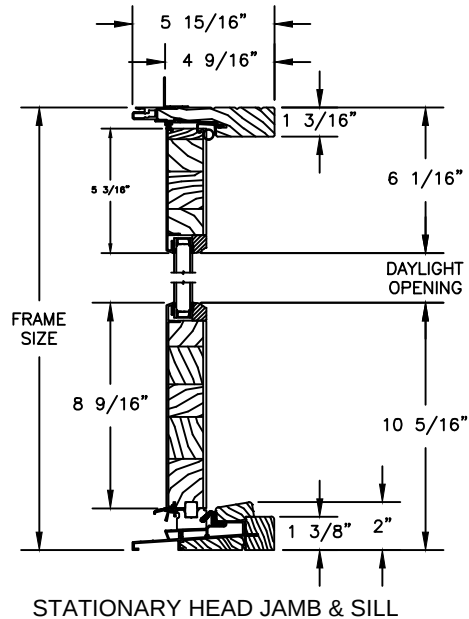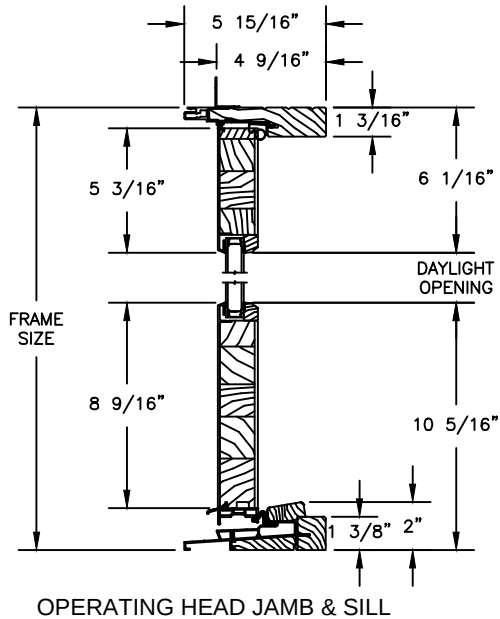

SCALE: 3" = 1'-0"

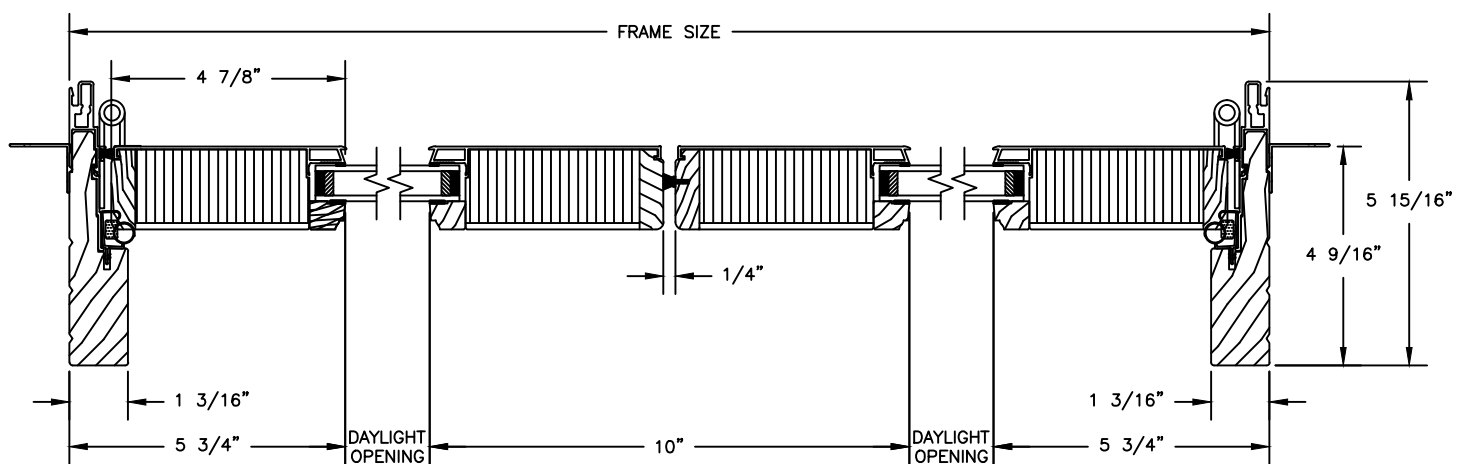


10/6/15

# Pinnacle Series


## CLAD SWINGING PATIO DOOR

SECTION DETAILS : CASING OPTIONS


SCALE: 3" = 1'-0"

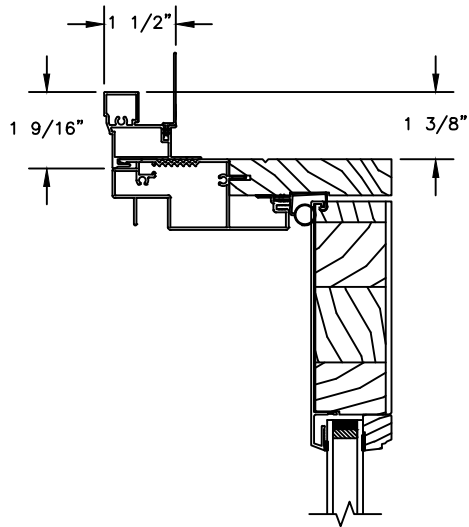


HEAD JAMB WITH  
CLAD BRICKMOULD CASING

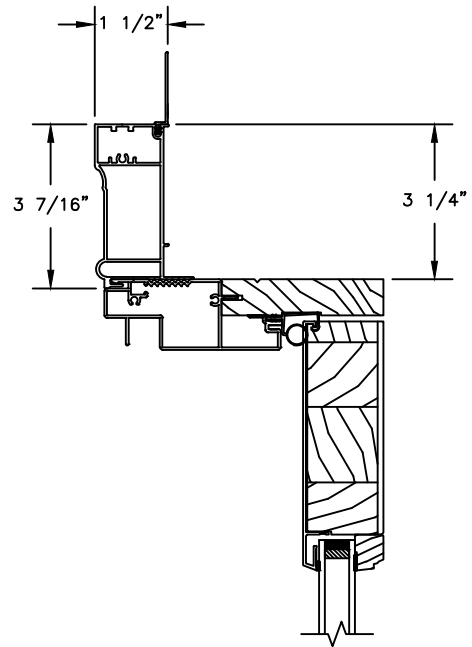

HEAD JAMB WITH  
CLAD WILLIAMSBURG CASING

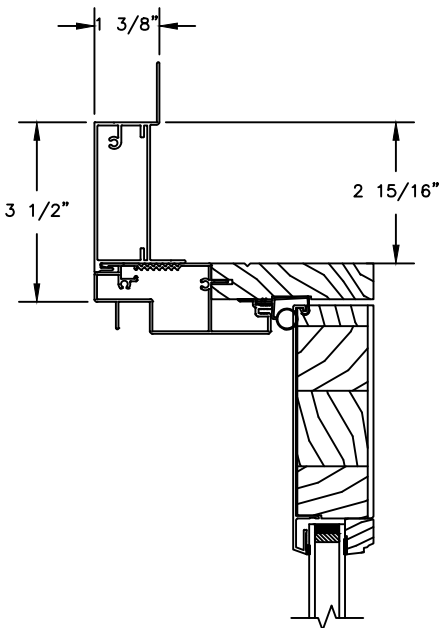

HEAD JAMB WITH  
3 1/2" CLAD FLAT CASING

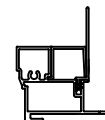

CLAD BRICKMOULD CASING  
WITH OPTIONAL J-CHANNEL COVER


# Pinnacle Series

## CLAD SWINGING PATIO DOOR


SECTION DETAILS : MULLIONS

SCALE: 3" = 1'-0"

INSWING

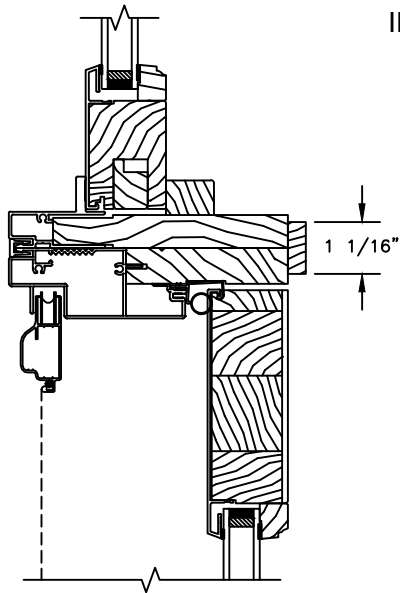


HORIZONTAL MULLION  
TRANSOM/OPERATOR

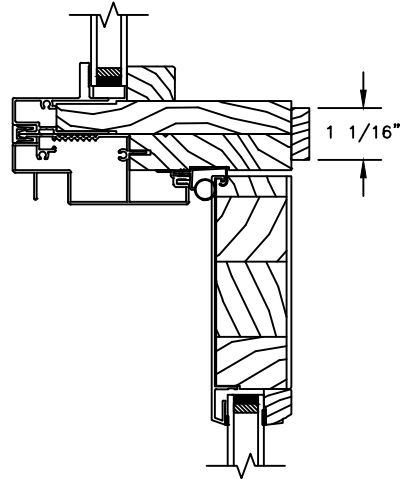


HORIZONTAL MULLION  
RADIUS/STATIONARY

OUTSWING

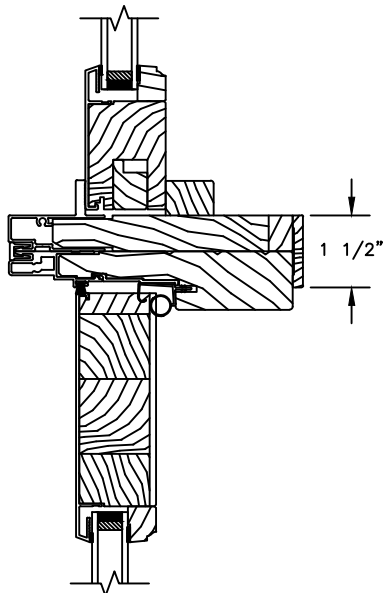

HORIZONTAL MULLION  
TRANSOM/OPERATOR

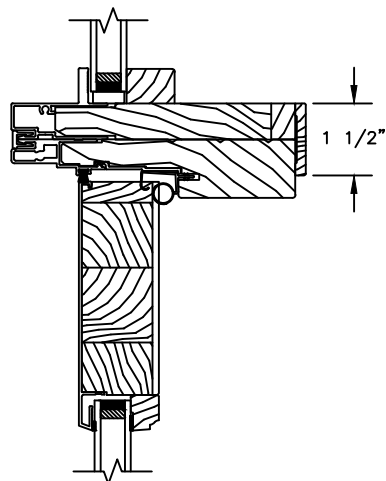

HORIZONTAL MULLION  
RADIUS/OPERATOR


# Pinnacle Series

## CLAD SWINGING PATIO DOOR

SECTION DETAILS : MULLIONS


SCALE: 3" = 1'-0"

INSWING

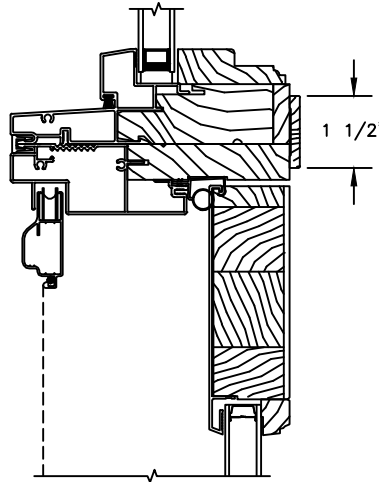

HORIZONTAL MULLION  
DIRECT SET/OPERATOR

OUTSWING

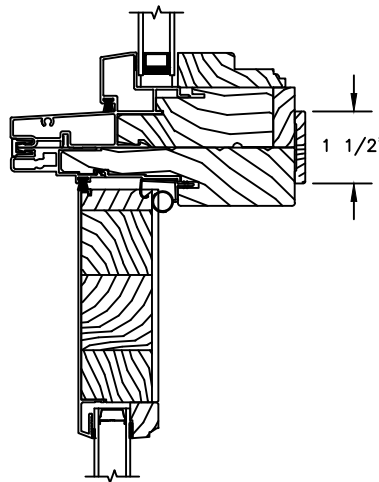

HORIZONTAL MULLION  
DIRECT SET/OPERATOR


# Pinnacle Series

## CLAD SWINGING PATIO DOOR


SECTION DETAILS : MULLIONS

SCALE: 3" = 1'-0"

INSWING

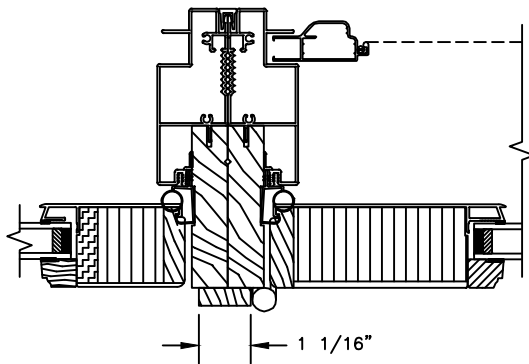


VERTICAL MULLION  
SIDELITE/OPERATOR

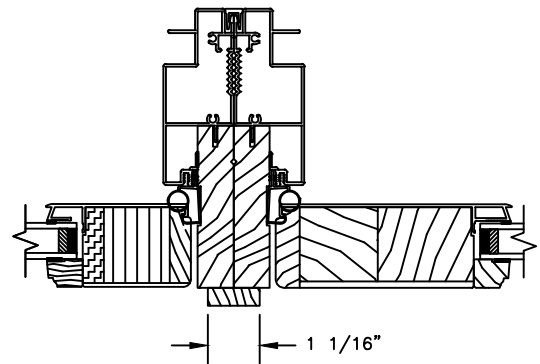


VERTICAL MULLION  
SIDELITE/STATIONARY

OUTSWING

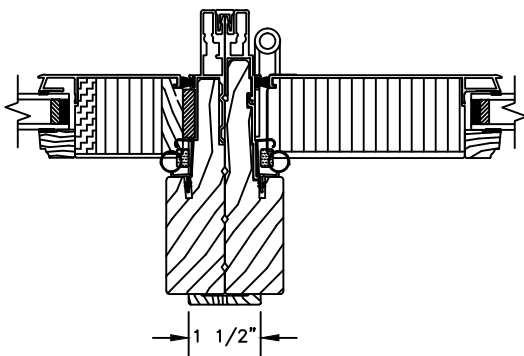

VERTICAL MULLION  
SIDELITE/OPERATOR

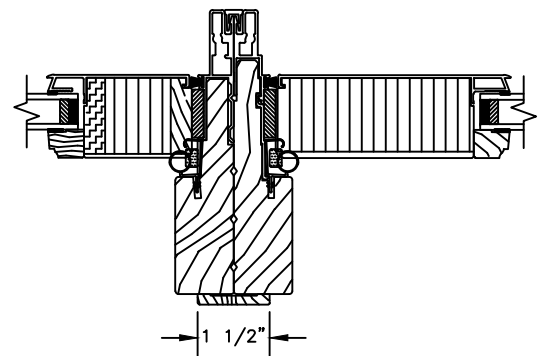

VERTICAL MULLION  
SIDELITE/STATIONARY

# Pinnacle Series




## CLAD PATIO DOOR

### SECTION DETAILS : GLASS STOP & DIVIDED LITE OPTIONS

SCALE: 3" = 1'-0"

#### AVAILABLE STYLES

-  - PUTTY
-  - OGEE
-  - CONTEMPORARY

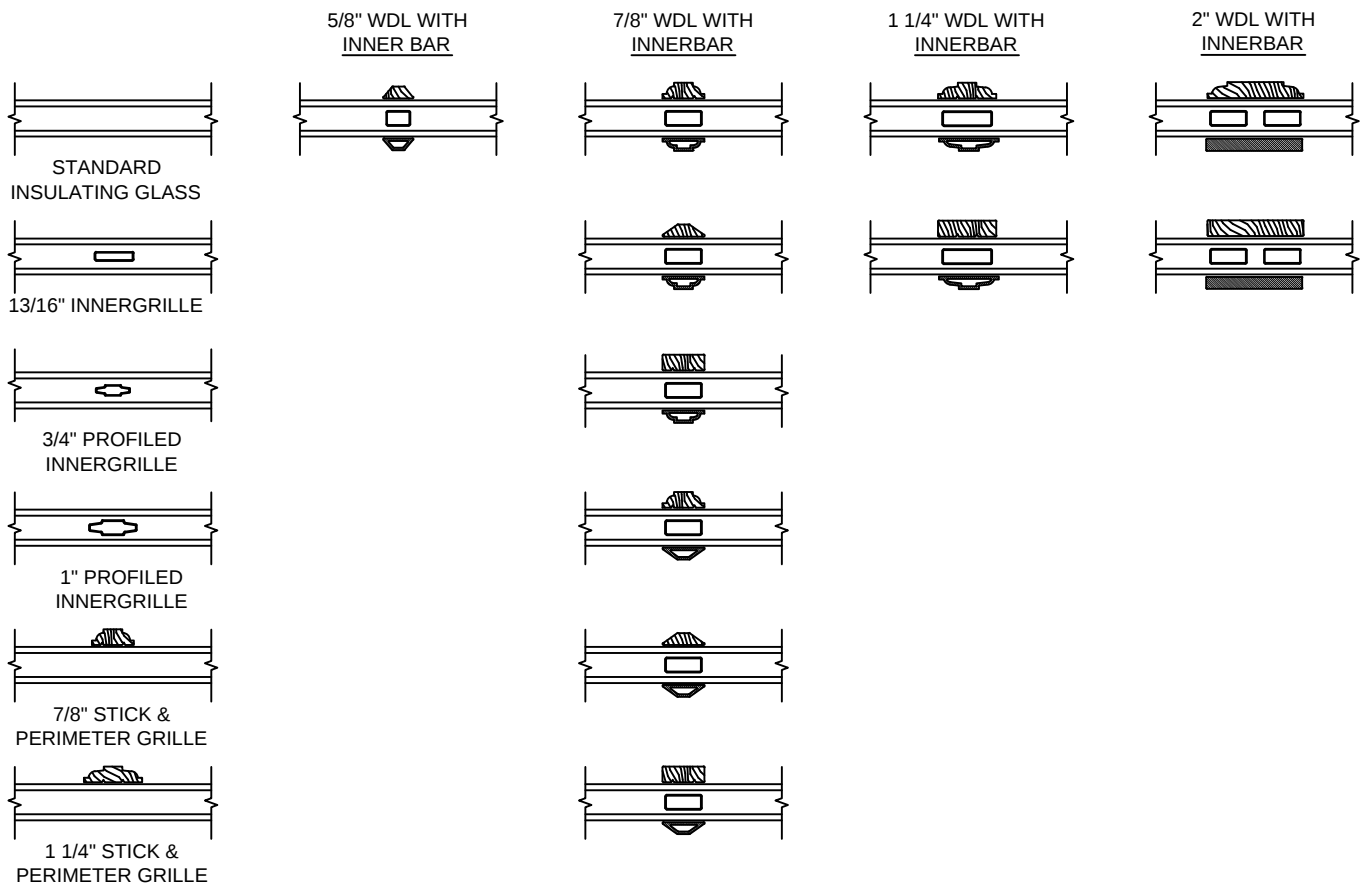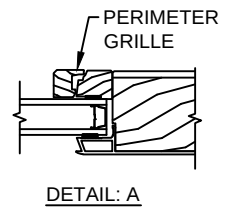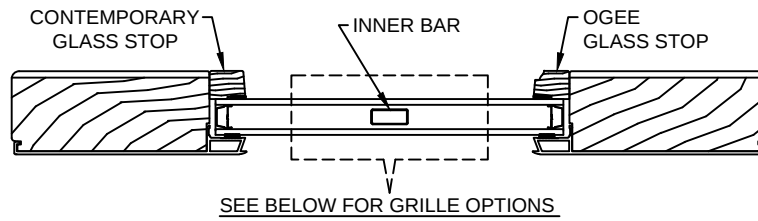

#### NOTE:

\* ALL WDL OPTIONS CAN BE ORDERED WITH OR WITHOUT INNER BAR


\* PERIMETER GRILLES ONLY AVAILABLE IN THE 7/8" AND 1 1/4" OGEE STYLE GLASS STOP (SEE DETAIL: A)

# Pinnacle Series


## CLAD PATIO DOOR - INSWING

SECTION DETAILS : CONSTRUCTION


SCALE: 1 1/2" = 1'-0"

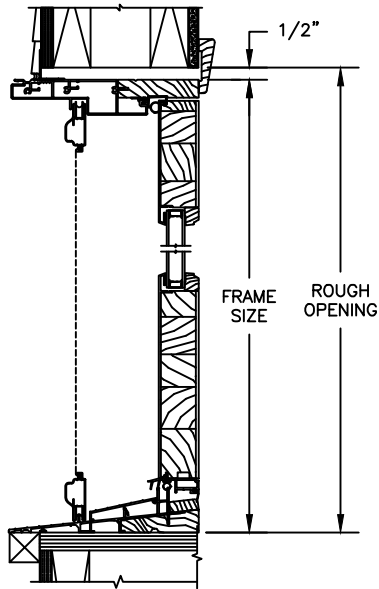


HEAD JAMB & SILL  
2 X 6 FRAME WITH SIDING

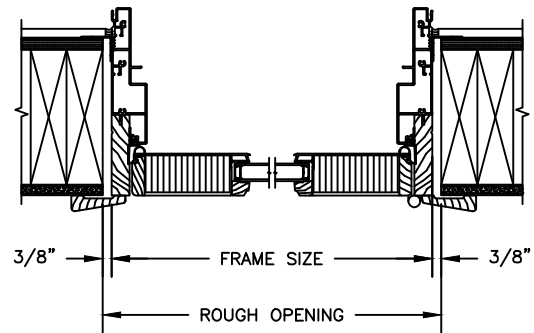

JAMBS  
2 X 6 FRAME WITH SIDING

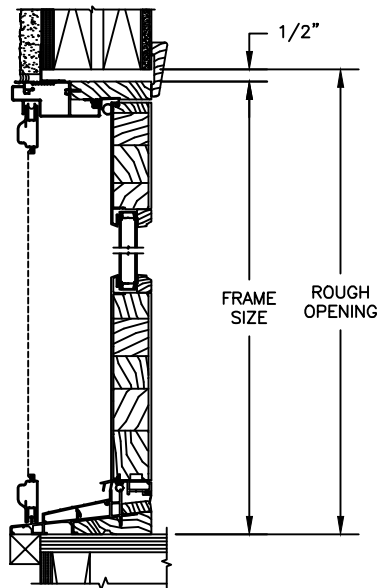

HEAD JAMB & SILL  
2 X 4 FRAME WITH STUCCO

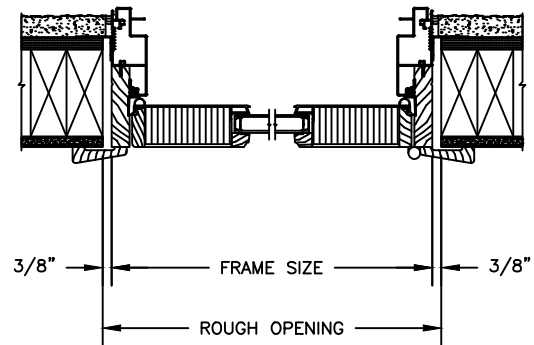


JAMBS  
2 X 4 FRAME WITH STUCCO

# Pinnacle Series


## CLAD PATIO DOOR - INSWING

SECTION DETAILS : CONSTRUCTION


SCALE: 1 1/2" = 1'-0"

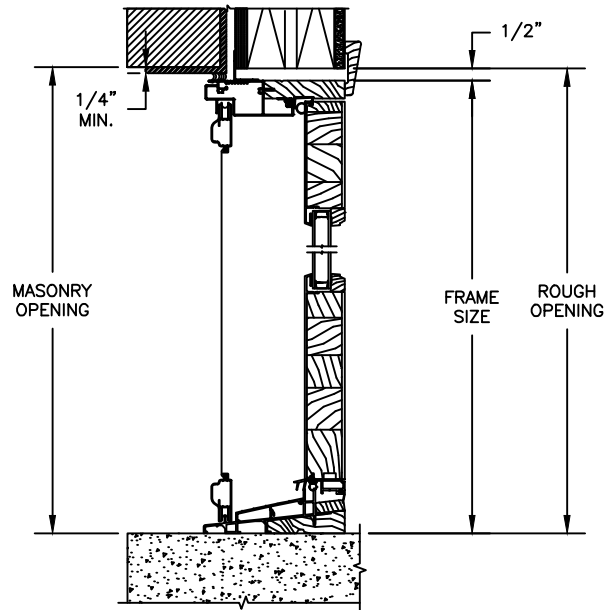


HEAD JAMB & SILL  
2 X 6 FRAME WITH BRICK VENEER

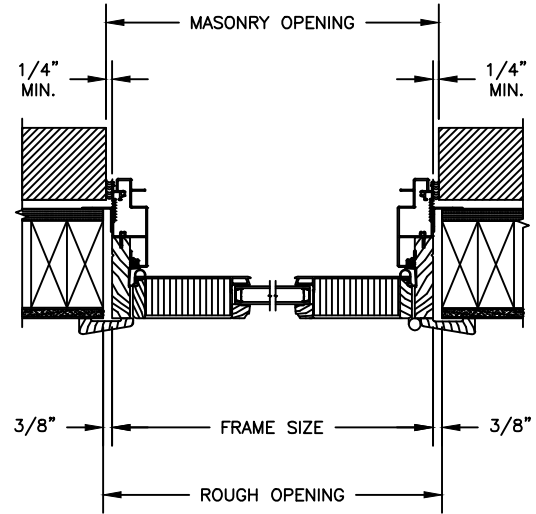

JAMBS  
2 X 6 FRAME WITH BRICK VENEER

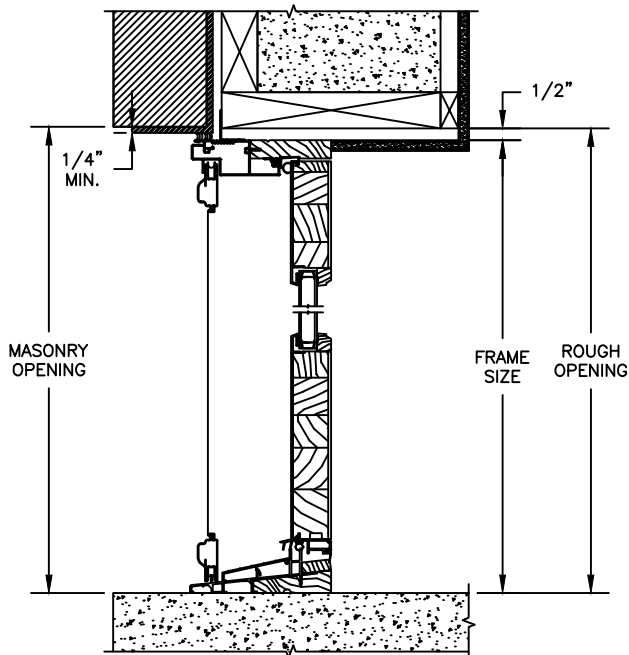

HEAD JAMB & SILL  
8" CONCRETE BLOCK WALL  
WITH BRICK VENEER

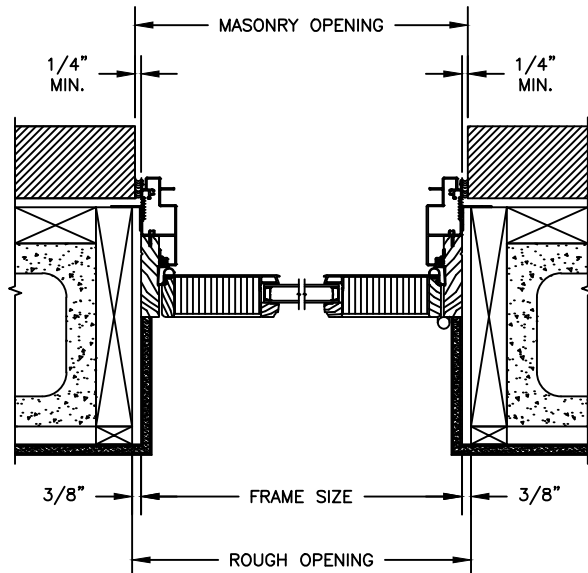


JAMBS  
8" CONCRETE BLOCK WALL  
WITH BRICK VENEER

# Pinnacle Series


## CLAD PATIO DOOR - OUTSWING

SECTION DETAILS : CONSTRUCTION


SCALE: 1 1/2" = 1'-0"

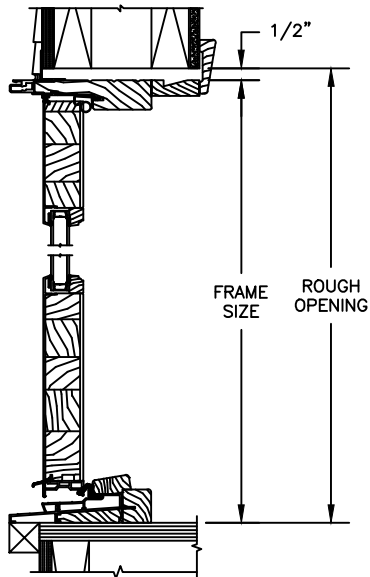


HEAD JAMB & SILL  
2 X 6 FRAME WITH SIDING

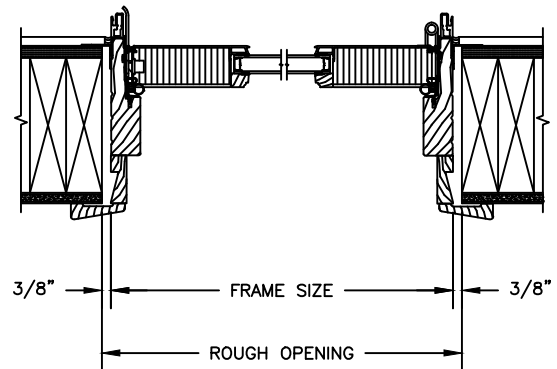

JAMBS  
2 X 6 FRAME WITH SIDING

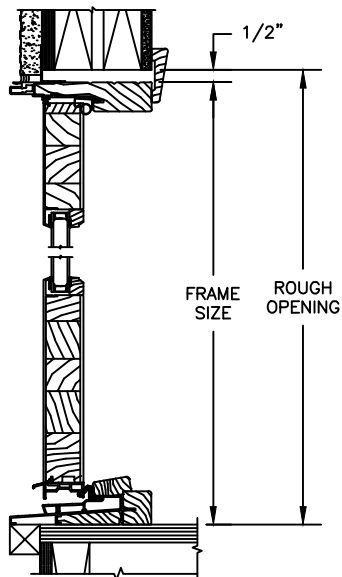

HEAD JAMB & SILL  
2 X 4 FRAME WITH STUCCO

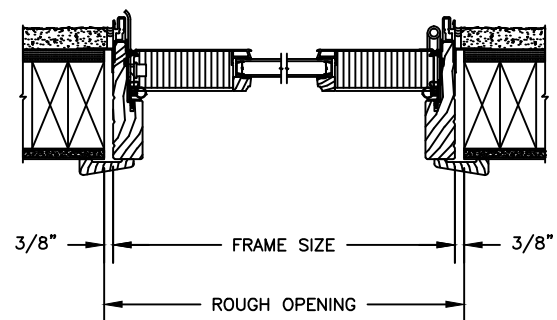


JAMBS  
2 X 4 FRAME WITH STUCCO

# Pinnacle Series


## CLAD PATIO DOOR - OUTSWING

SECTION DETAILS : CONSTRUCTION


SCALE: 1 1/2" = 1'-0"

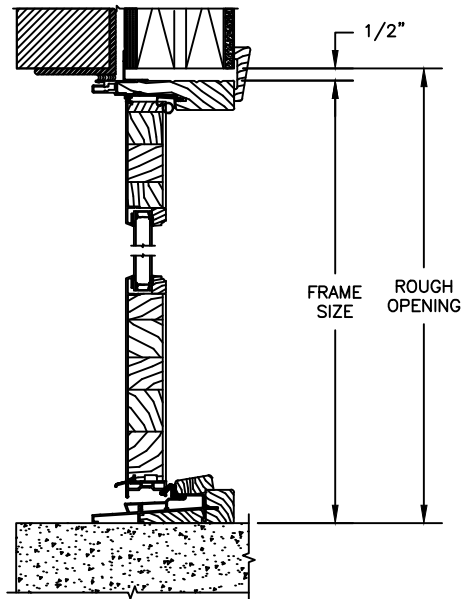


HEAD JAMB & SILL  
2 X 6 FRAME WITH BRICK VENEER

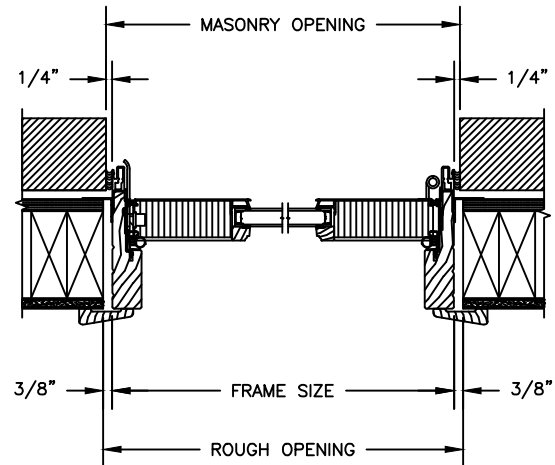

JAMBS  
2 X 6 FRAME WITH BRICK VENEER

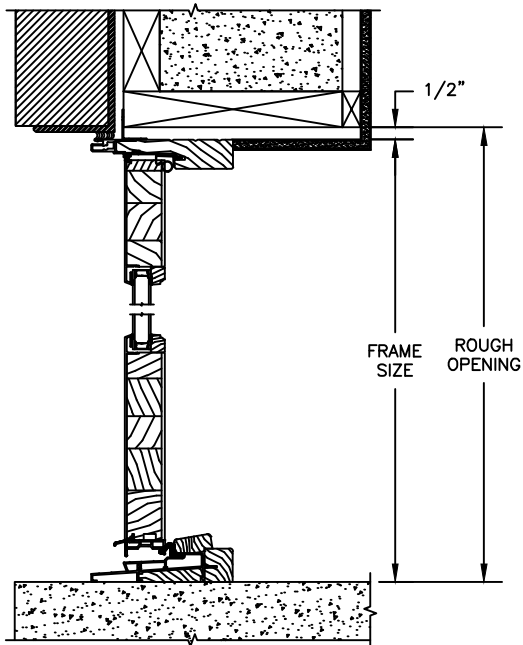

HEAD JAMB & SILL  
8" CONCRETE BLOCK WALL  
WITH BRICK VENEER

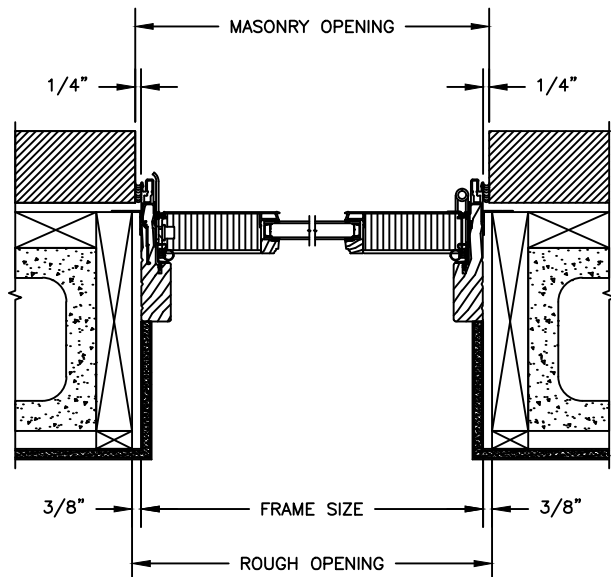

JAMBS  
8" CONCRETE BLOCK WALL  
WITH BRICK VENEER