
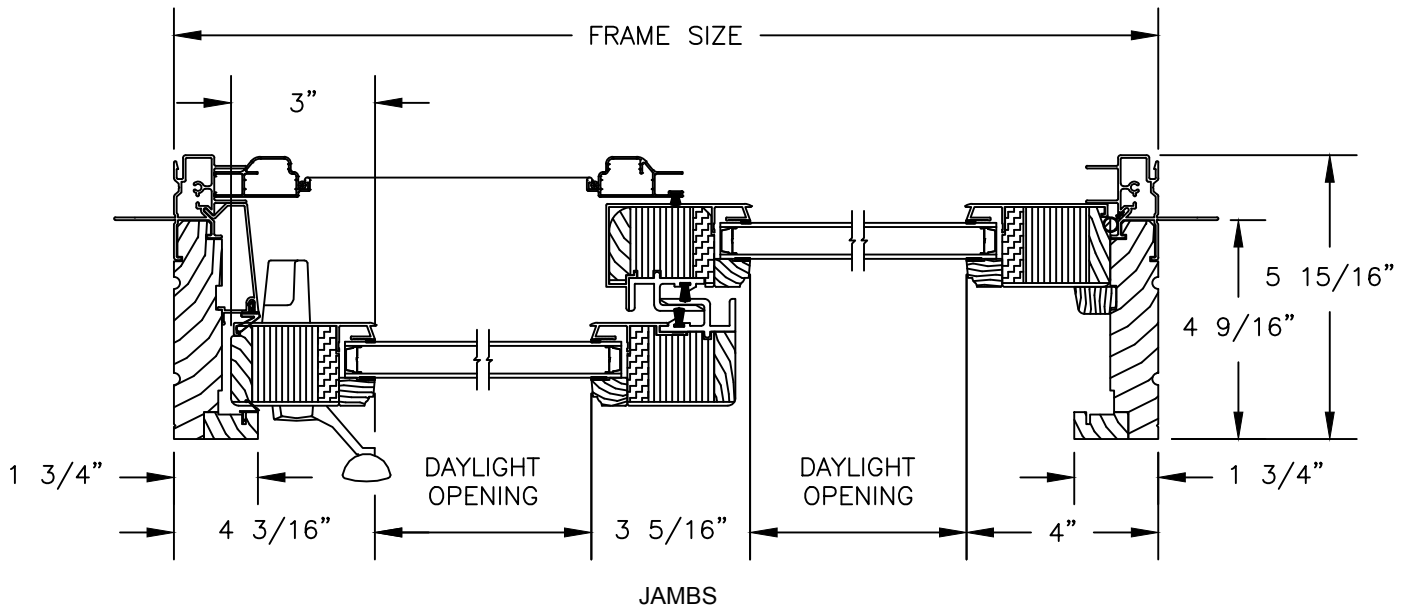
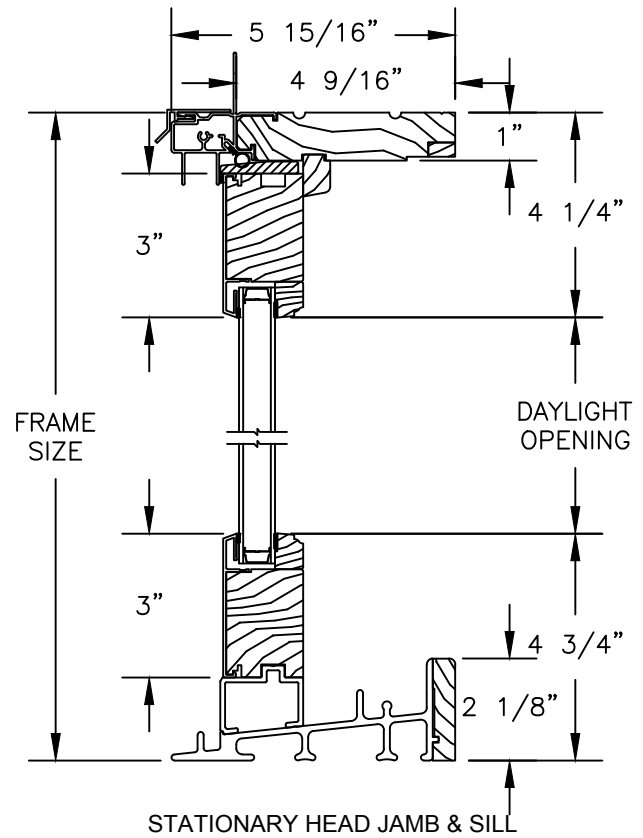


Pinnacle Series

CLAD PATIO DOOR - NARROW SLIDER

SECTION DETAILS

SCALE: 3" = 1'-0"


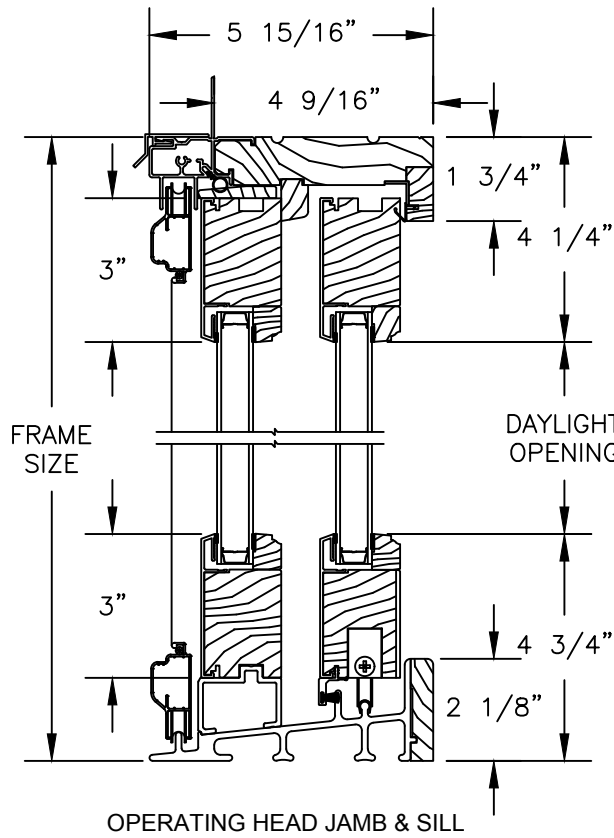


Pinnacle Series

CLAD PATIO DOOR - NARROW SIMULATED MIDRAIL

SECTION DETAILS

SCALE: 3" = 1'-0"

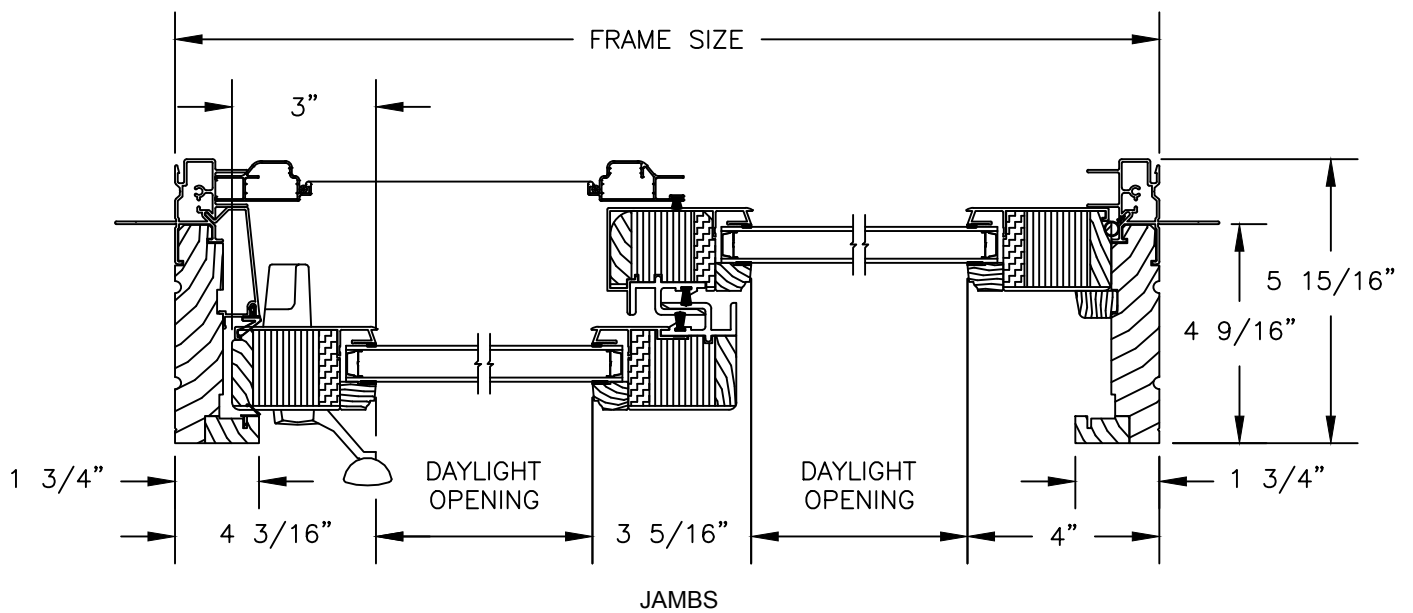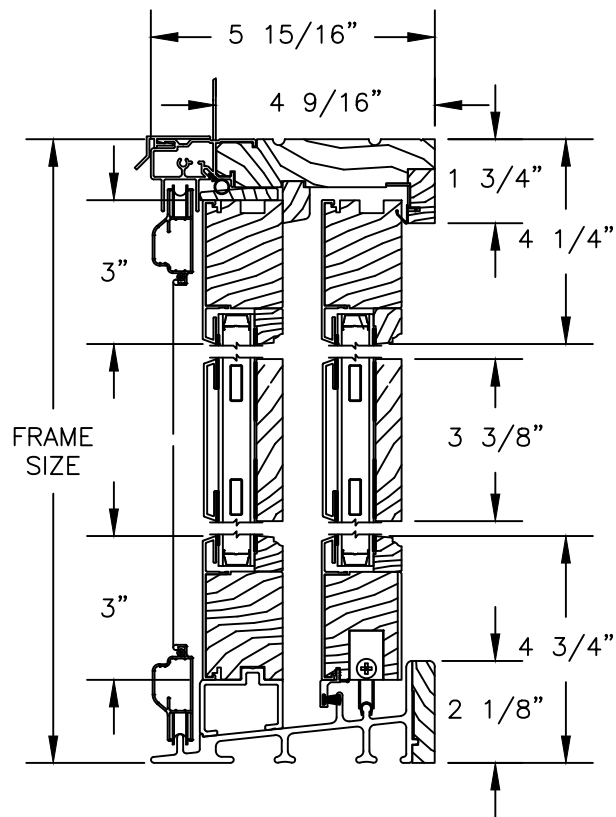


Pinnacle Series


CLAD PATIO DOOR - NARROW SLIDER

SECTION DETAILS


SCALE: 1 1/2" = 1'-0"

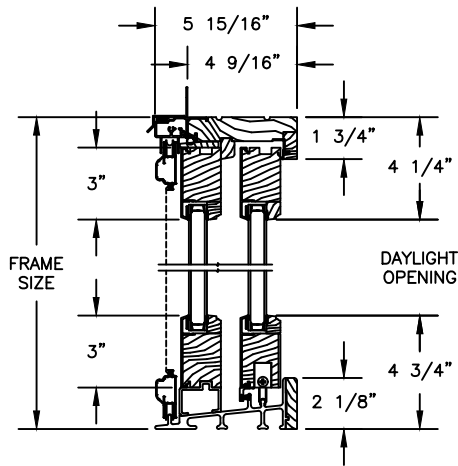


OPERATING HEAD JAMB & SILL

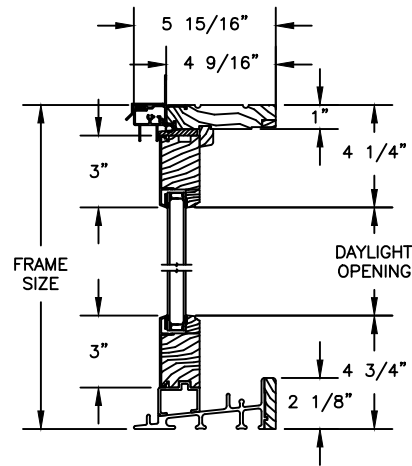

STATIONARY HEAD JAMB & SILL

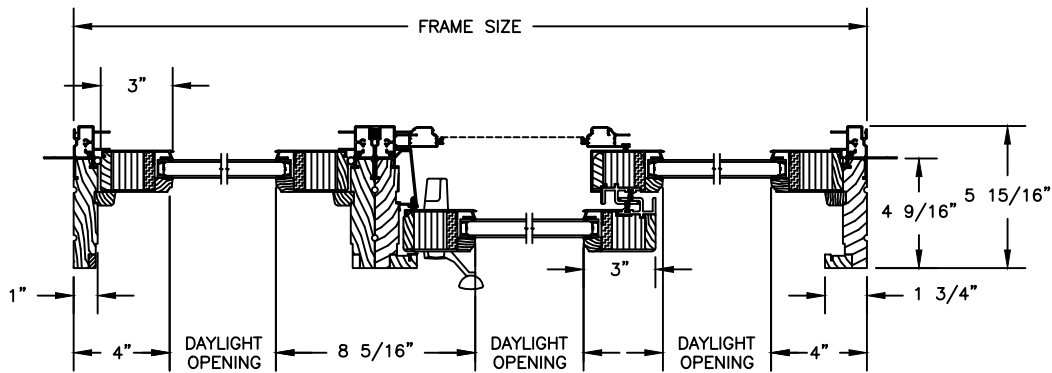

OPERATING UNIT WITH STATIONARY UNIT

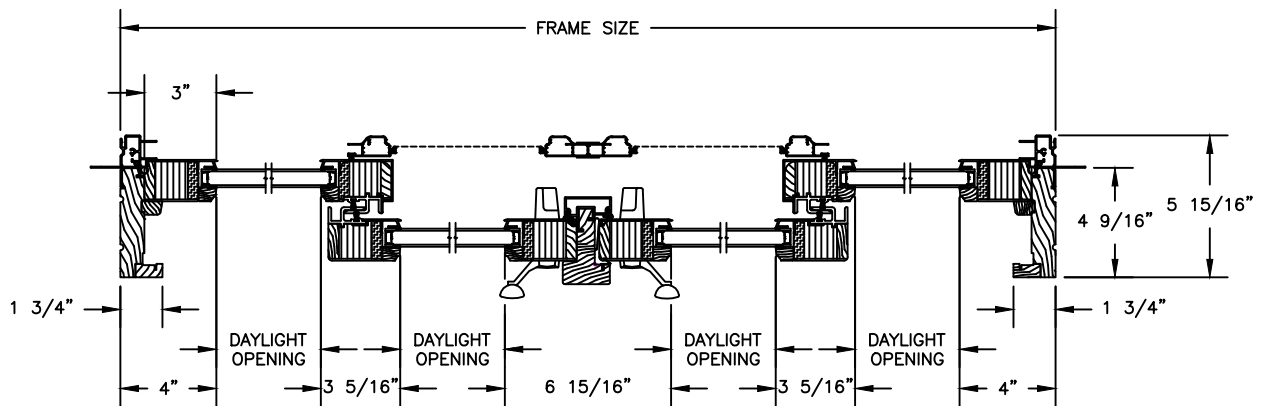



QUAD UNIT

Pinnacle Series

CLAD PATIO DOOR - FRENCH SLIDER

SECTION DETAILS

SCALE: 3" = 1'-0"

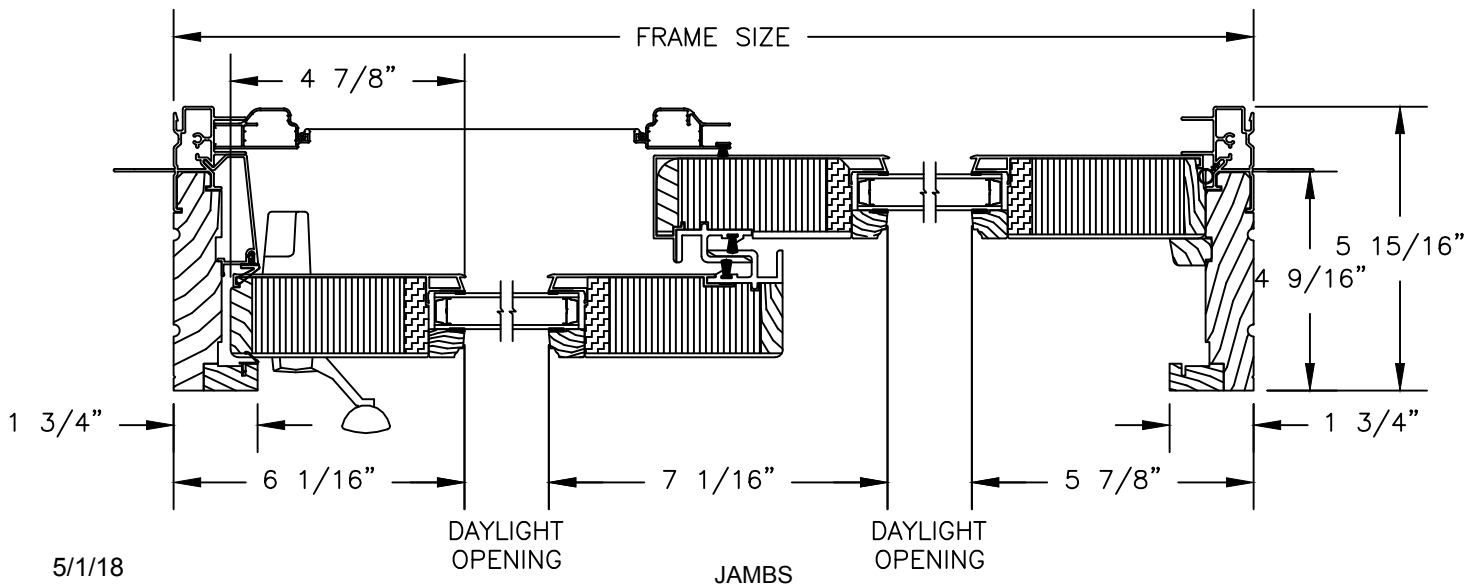
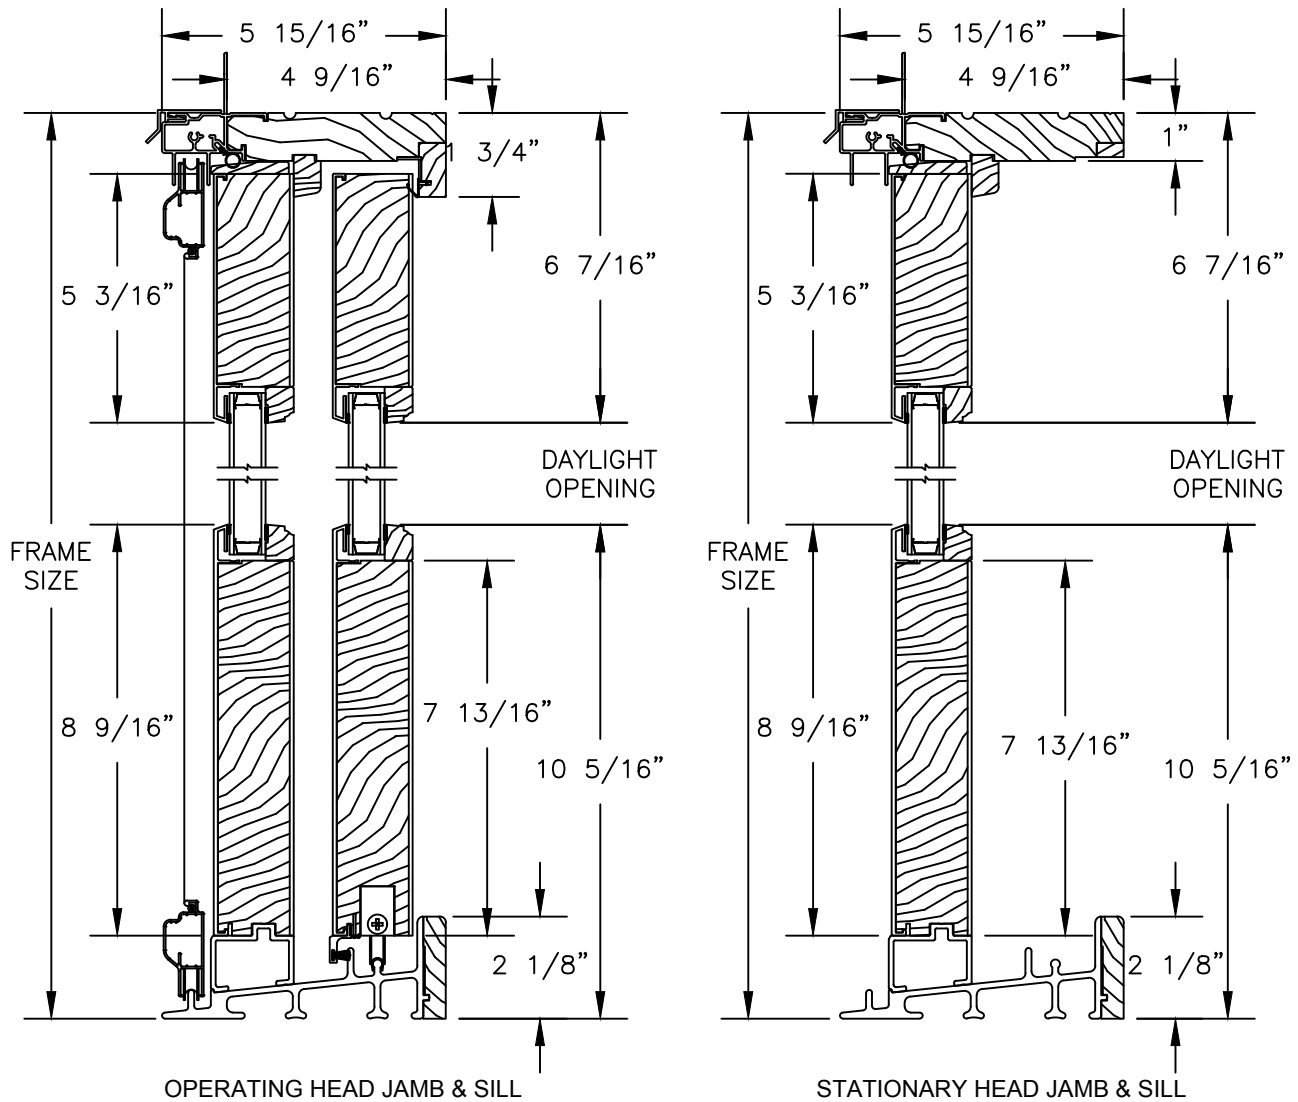


Pinnacle Series

CLAD PATIO DOOR - FRENCH SIMULATED MIDRAIL

SECTION DETAILS

SCALE: 3" = 1'-0"



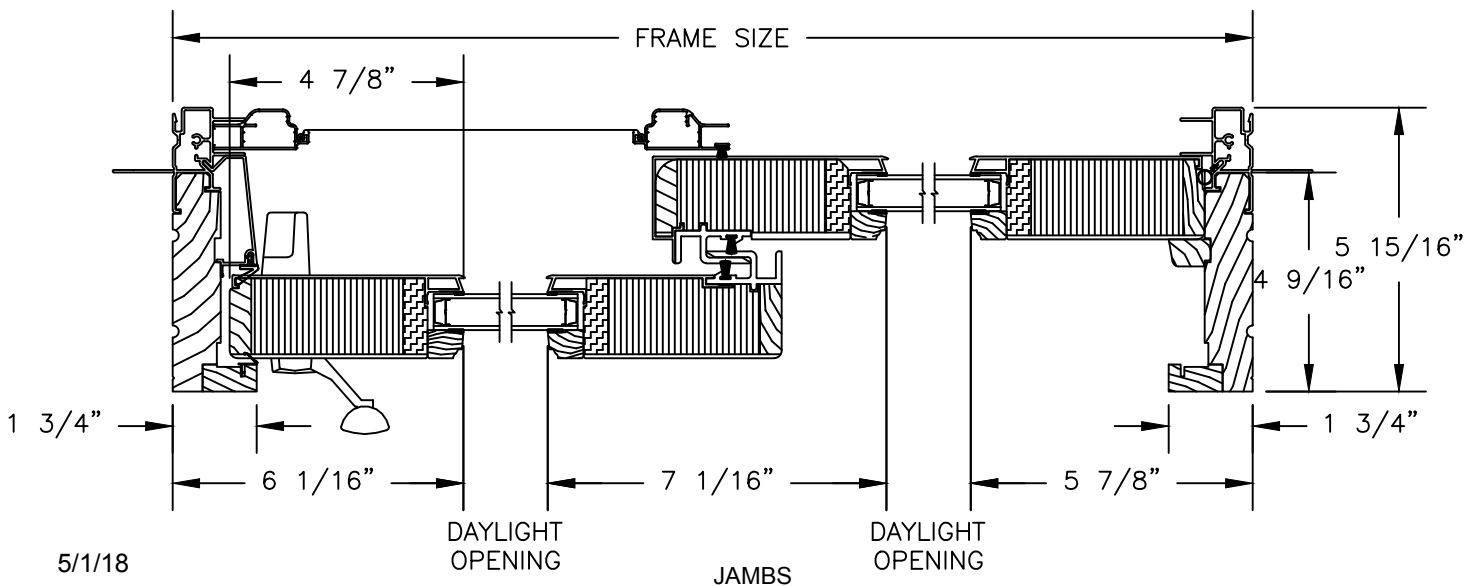
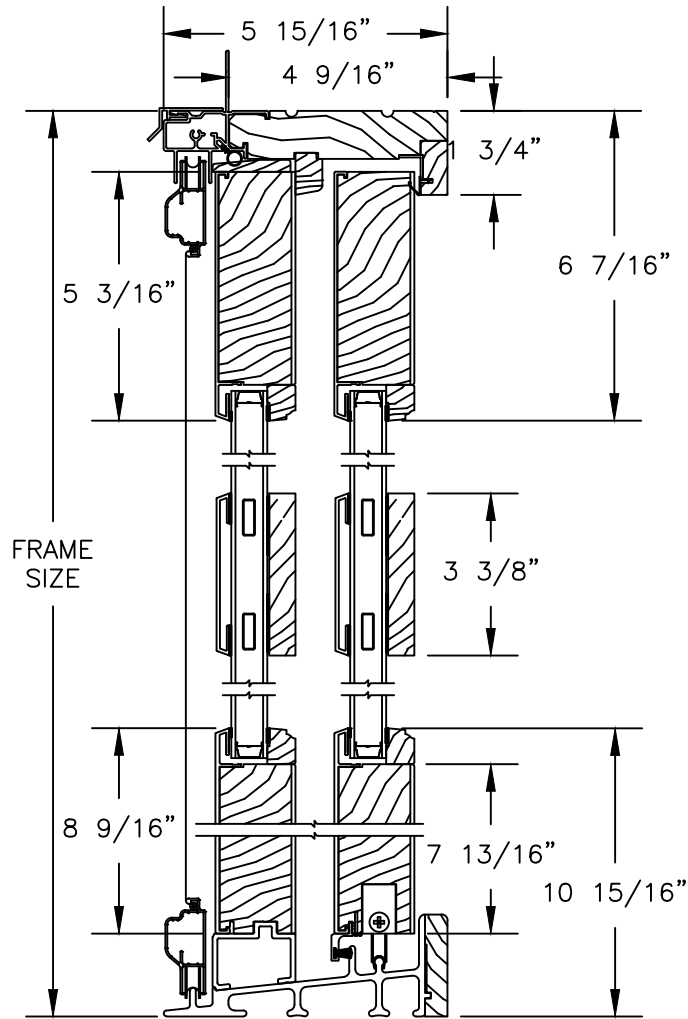


Pinnacle Series

CLAD PATIO DOOR - FRENCH SLIDER

SECTION DETAILS


SCALE: 1 1/2" = 1'-0"

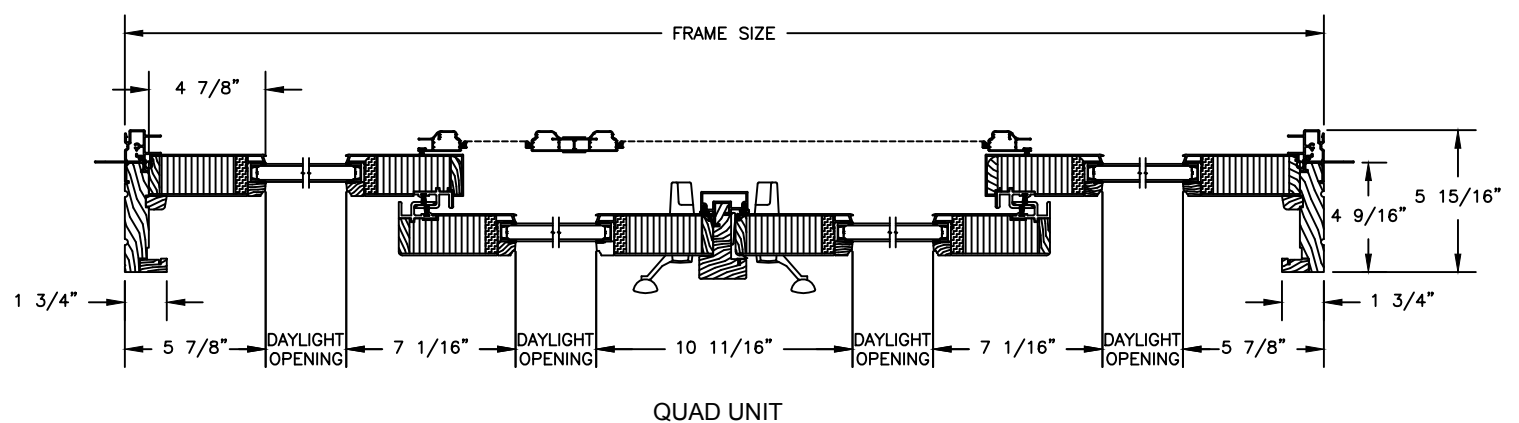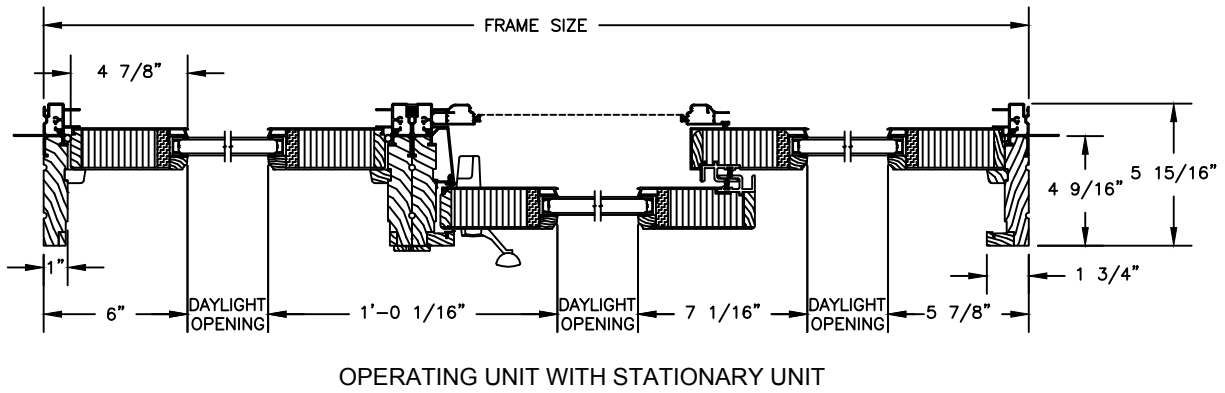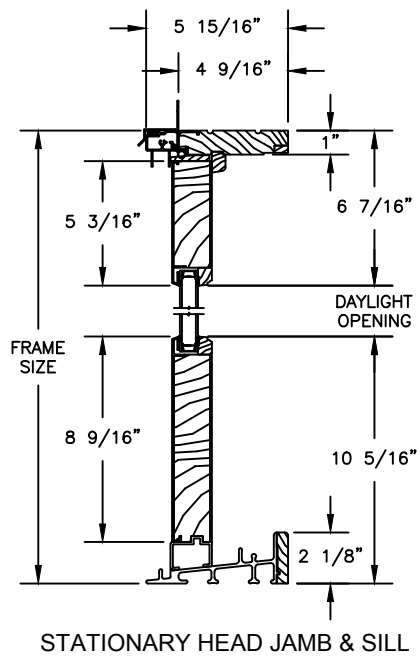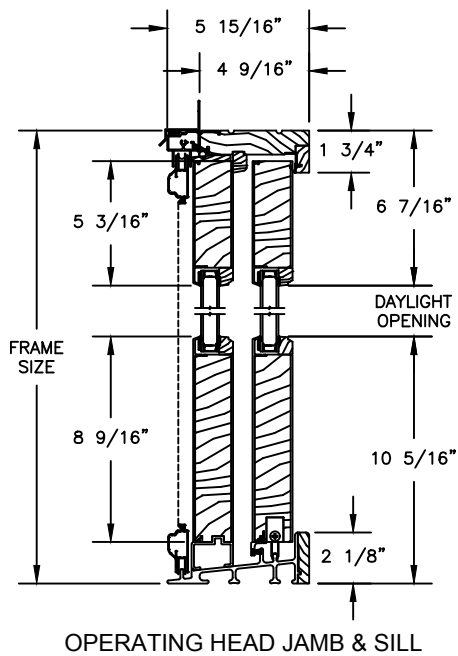


Pinnacle Series

CLAD SLIDING PATIO DOOR


SECTION DETAILS : CASING OPTIONS
SCALE: 3" = 1'-0"

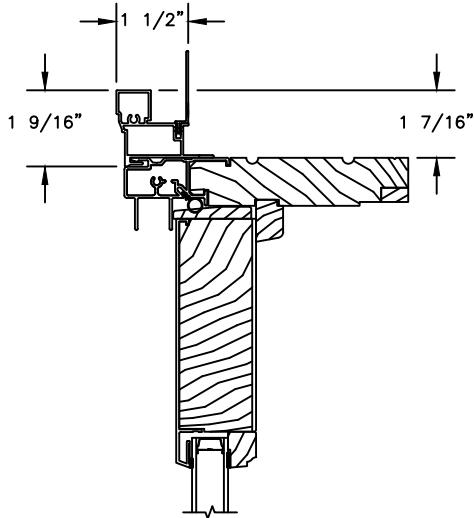


HEAD JAMB & SILL WITH
CLAD BRICKMOULD CASING

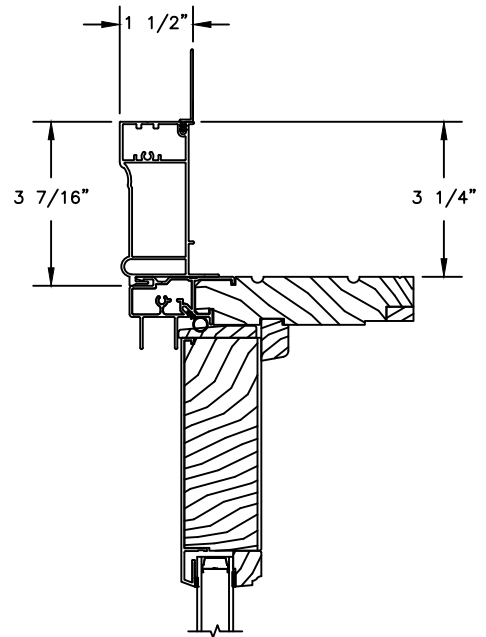

HEAD JAMB & SILL WITH
CLAD WILLIAMSBURG CASING

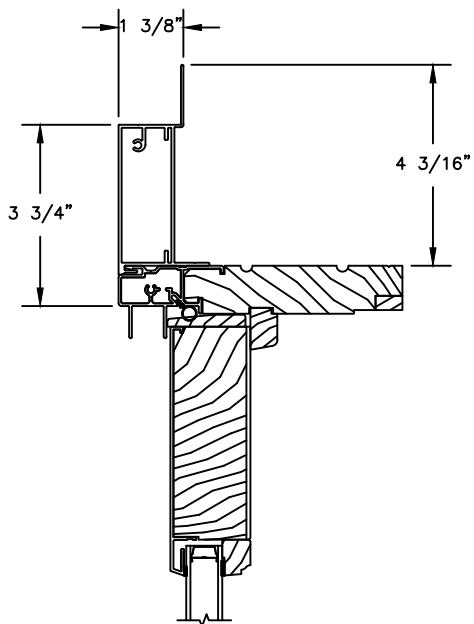

HEAD JAMB & SILL WITH
CLAD WILLIAMSBURG CASING

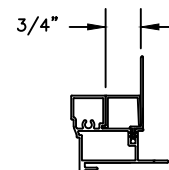

CLAD BRICKMOULD CASING
WITH OPTIONAL J-CHANNEL COVER


Pinnacle Series

CLAD SLIDING PATIO DOOR


SECTION DETAILS : MULLIONS

SCALE: 3" = 1'-0"


FRENCH SLIDER

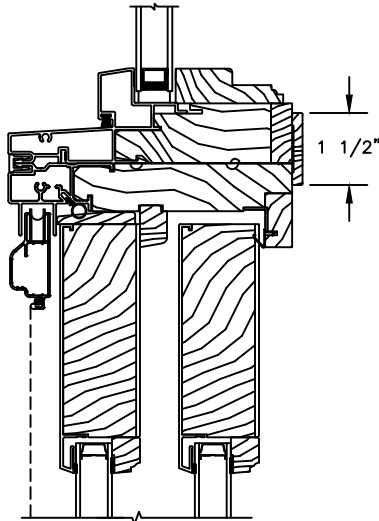

HORIZONTAL MULLION
DIRECT SET/OPERATOR

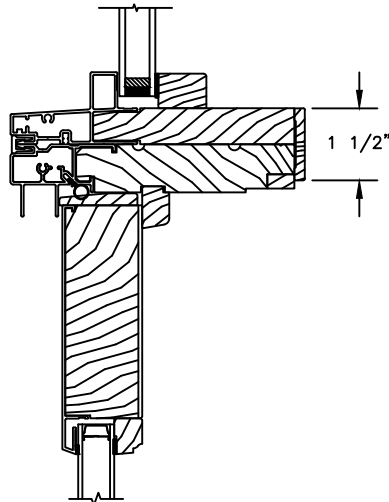


HORIZONTAL MULLION
RADIUS/STATIONARY

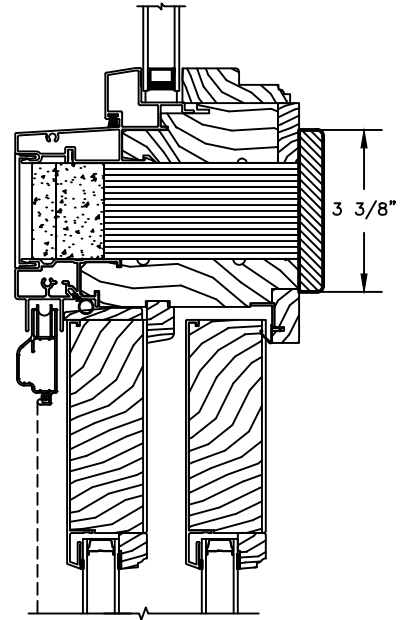


HORIZONTAL MULLION WITH
2" SPREAD MULL
DIRECT SET/OPERATOR
ADDITIONAL WIDTHS INCLUDE:
1", 2", 2 1/2", 3", & 4"

NARROW SLIDER

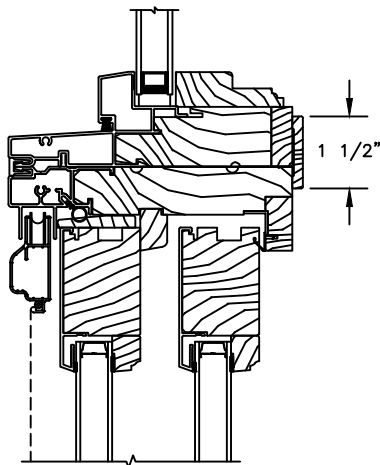

HORIZONTAL MULLION
DIRECT SET/OPERATOR

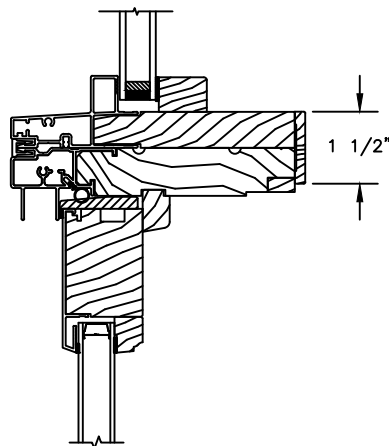

HORIZONTAL MULLION
RADIUS/STATIONARY


Pinnacle Series

CLAD SLIDING PATIO DOOR


SECTION DETAILS : MULLIONS

SCALE: 3" = 1'-0"

FRENCH SLIDER

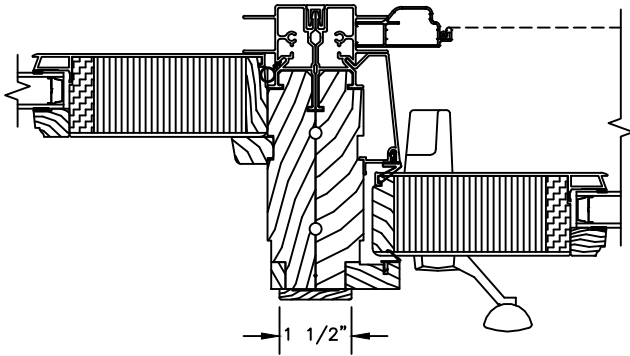


VERTICAL MULLION
STATIONARY/OPERATOR

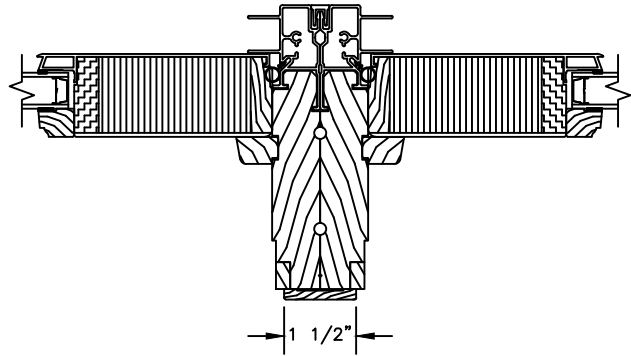


VERTICAL MULLION
STATIONARY/STATIONARY


NARROW SLIDER

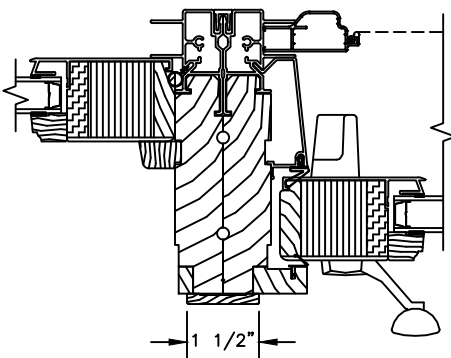

VERTICAL MULLION
STATIONARY/OPERATOR

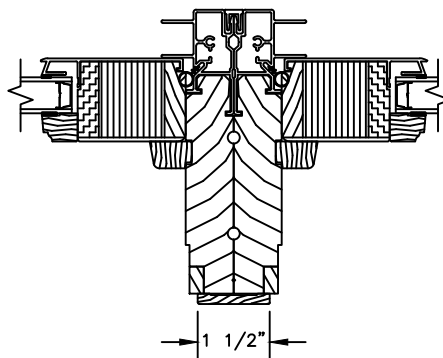

VERTICAL MULLION
STATIONARY/STATIONARY

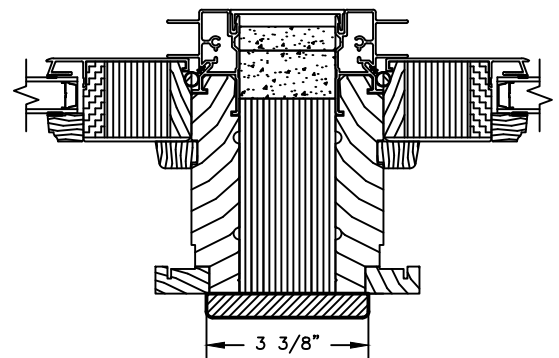

VERTICAL MULLION WITH
2" SPREAD MULL
STATIONARY/STATIONARY
ADDITIONAL WIDTHS INCLUDE:
1", 2", 2 1/2", 3", & 4"




Pinnacle Series



CLAD PATIO DOOR - FRENCH SLIDER

SECTION DETAILS : GLASS STOP & DIVIDED LITE OPTIONS

SCALE: 3" = 1'-0"

AVAILABLE STYLES

 -  - PUTTY
-  - OGEE
-  - CONTEMPORARY

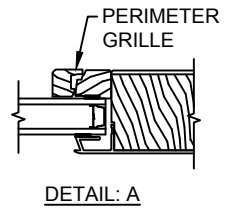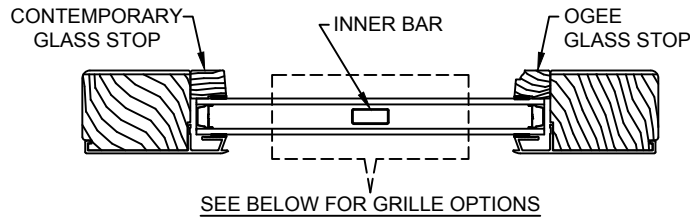

	5/8" WDL WITH INNER BAR	7/8" WDL WITH INNERBAR	1 1/4" WDL WITH INNERBAR	2" WDL WITH INNERBAR
STANDARD INSULATING GLASS				
13/16" INNERGRILLE				
3/4" PROFILED INNERGRILLE				
1" PROFILED INNERGRILLE				
7/8" STICK GRILLE				
1 1/4" STICK GRILLE				

NOTE:

* ALL WDL OPTIONS CAN BE ORDERED WITH OR WITHOUT INNER BAR

* PERIMETER GRILLES ONLY AVAILABLE IN THE 7/8" AND 1 1/4" OGEE STYLE GLASS STOP (SEE DETAIL: A)


5/1/18

Pinnacle Series


CLAD PATIO DOOR - FRENCH SLIDER

SECTION DETAILS : CONSTRUCTION


SCALE: 1 1/2" = 1'-0"

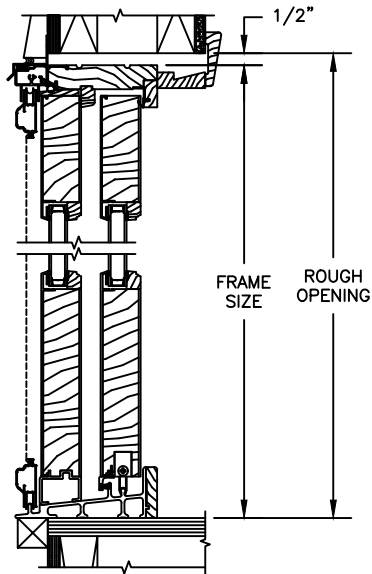


HEAD JAMB & SILL
2 X 6 FRAME WITH SIDING

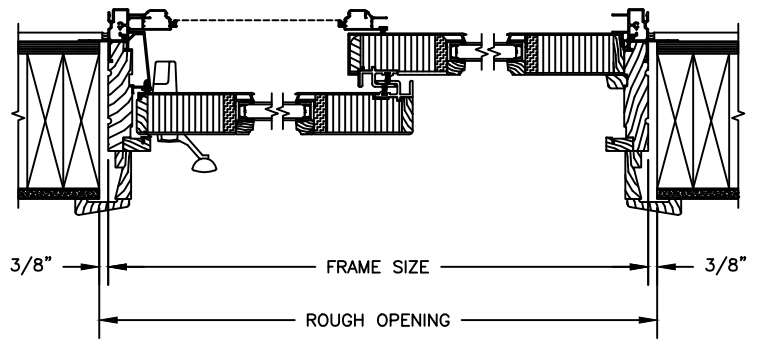

JAMBS
2 X 6 FRAME WITH SIDING

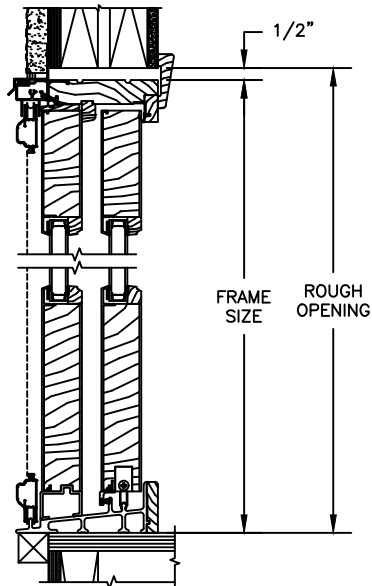

HEAD JAMB & SILL
2 X 4 FRAME WITH STUCCO

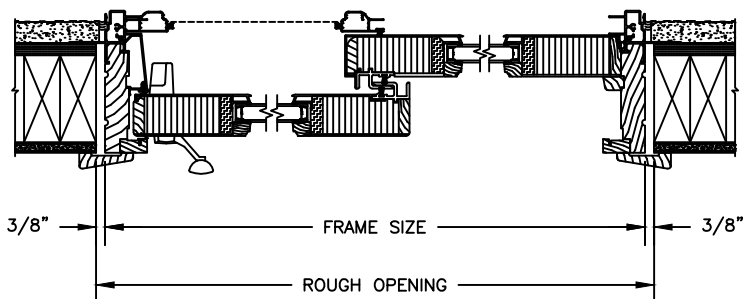


JAMBS
2 X 4 FRAME WITH STUCCO

Pinnacle Series


CLAD PATIO DOOR - FRENCH SLIDER

SECTION DETAILS : CONSTRUCTION


SCALE: 1 1/2" = 1'-0"

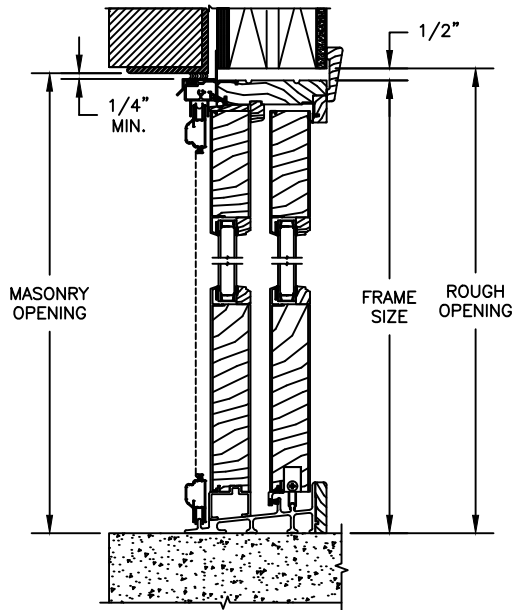


HEAD JAMB & SILL
2 X 6 FRAME WITH BRICK VENEER

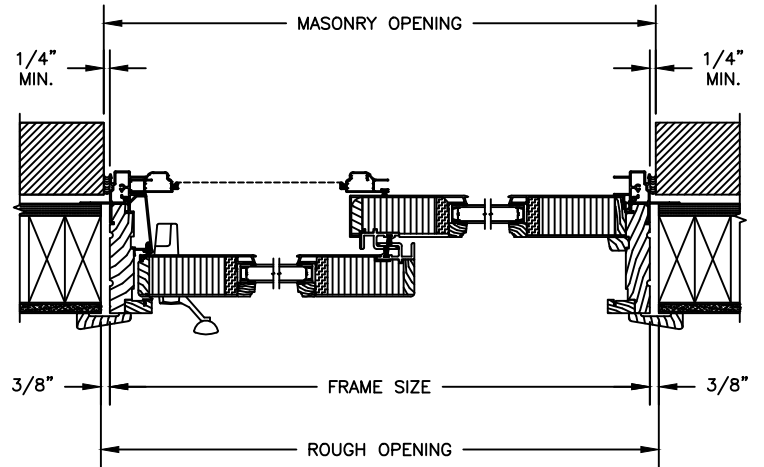

JAMBS
2 X 6 FRAME WITH BRICK VENEER

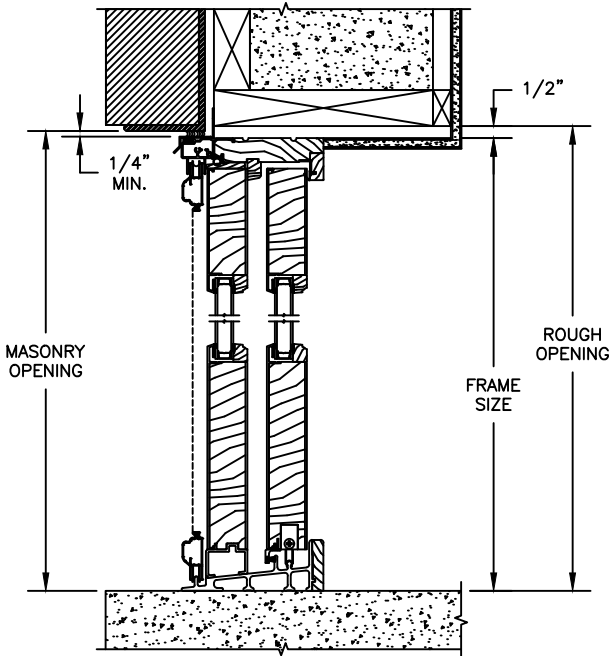

HEAD JAMB & SILL
8" CONCRETE BLOCK WALL
WITH BRICK VENEER

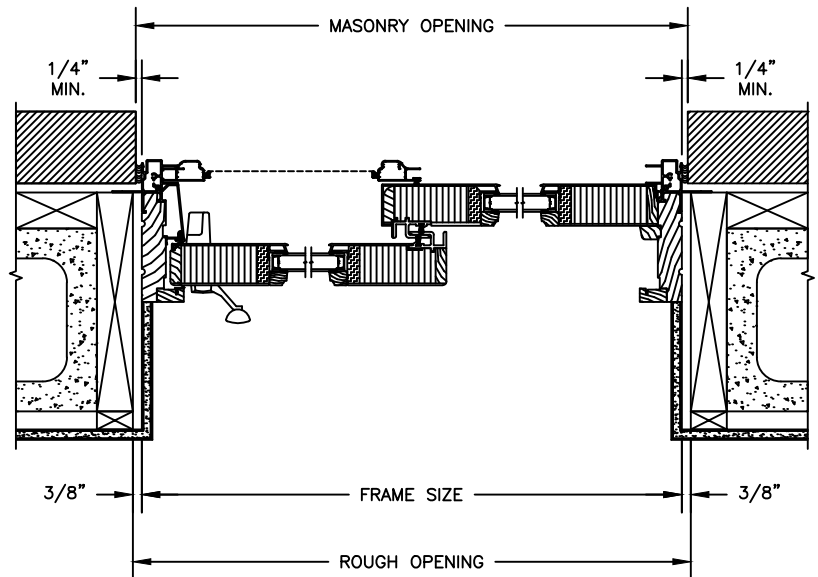

JAMBS
8" CONCRETE BLOCK WALL
WITH BRICK VENEER