
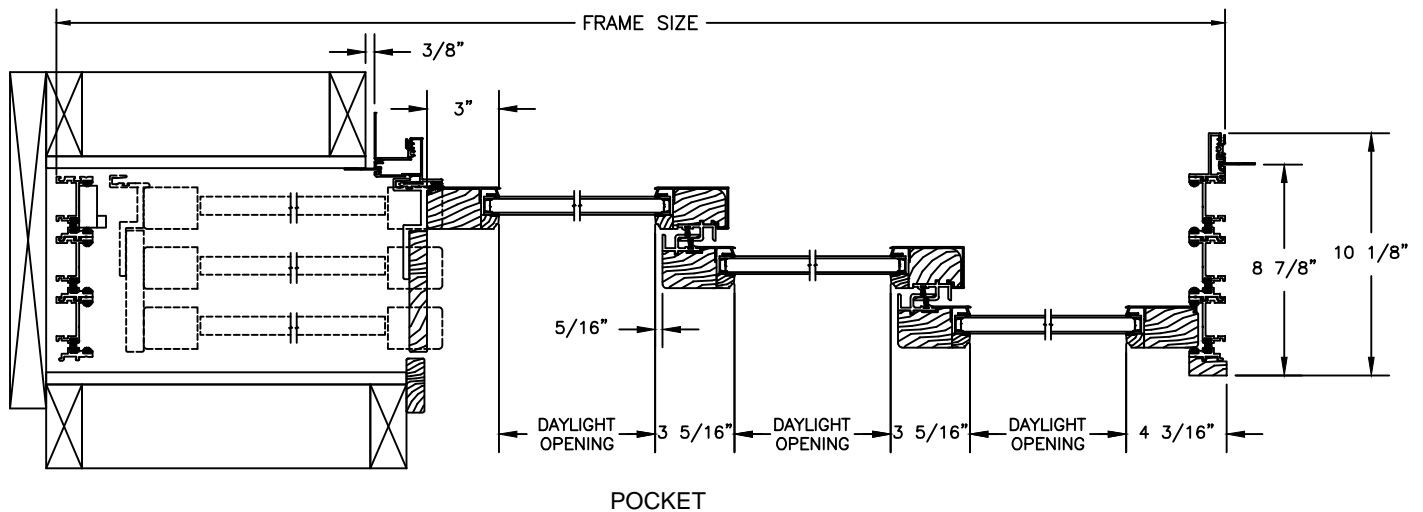
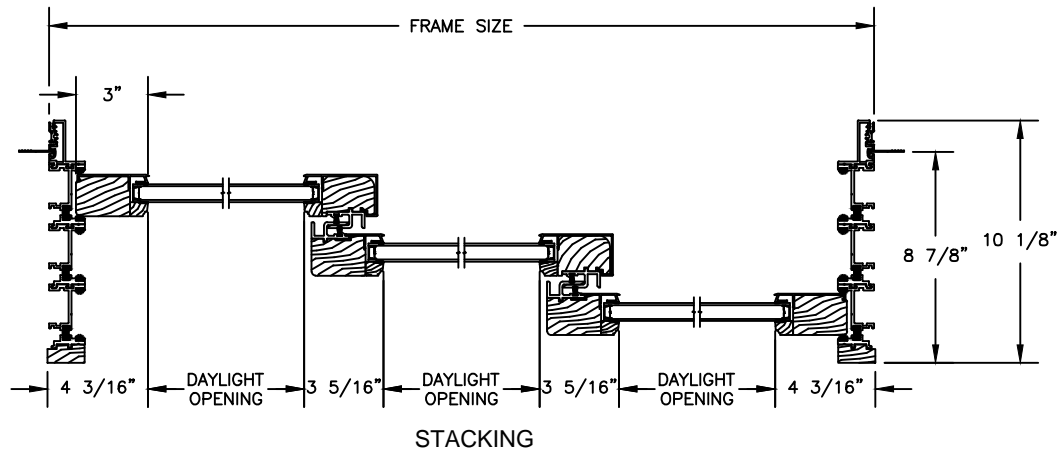
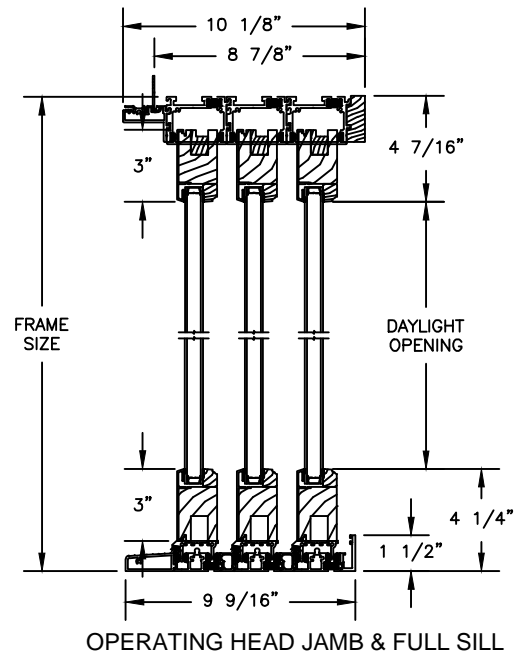


Pinnacle Series

CLAD MULTI-SLIDE PATIO DOOR - NARROW

SECTION DETAILS

SCALE: 1 1/2" = 1'-0"

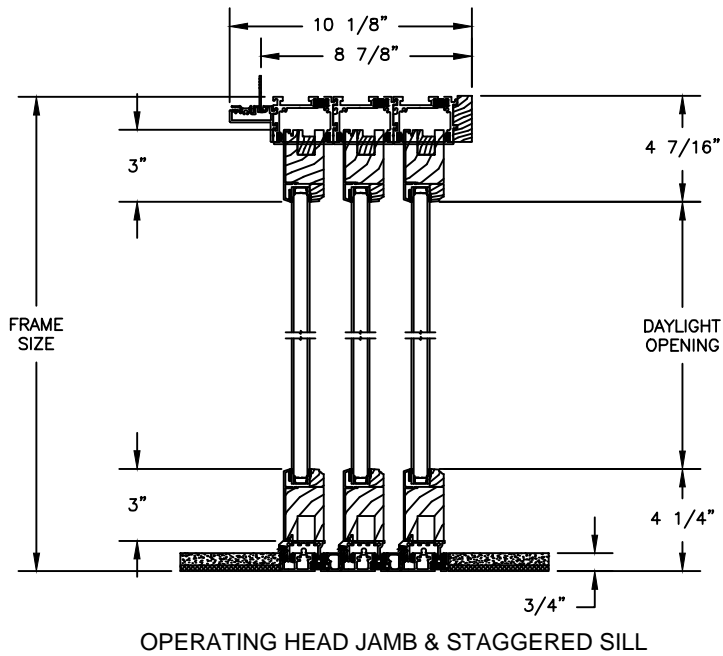


Pinnacle Series


CLAD MULTI-SLIDE PATIO DOOR - FRENCH

SECTION DETAILS


SCALE: 1 1/2" = 1'-0"

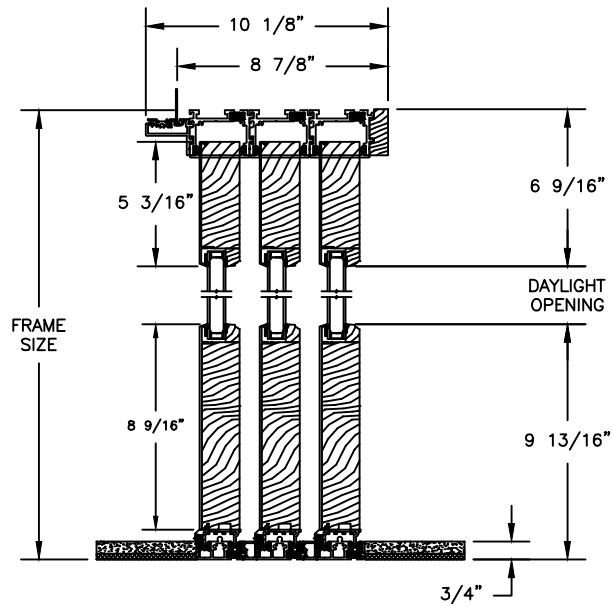


OPERATING HEAD JAMB & STAGGERED SILL

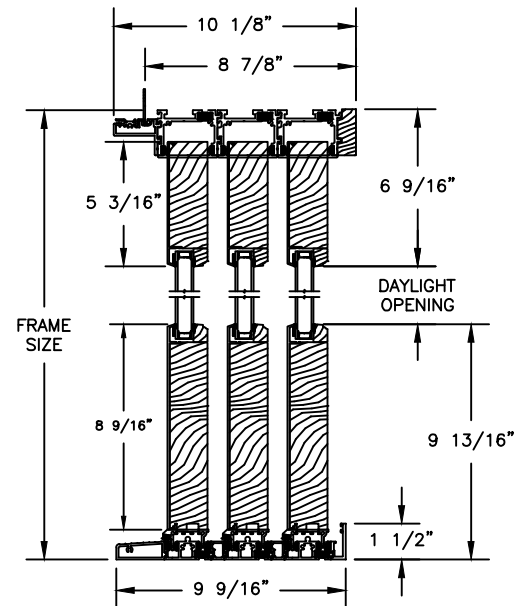

OPERATING HEAD JAMB & FULL SILL

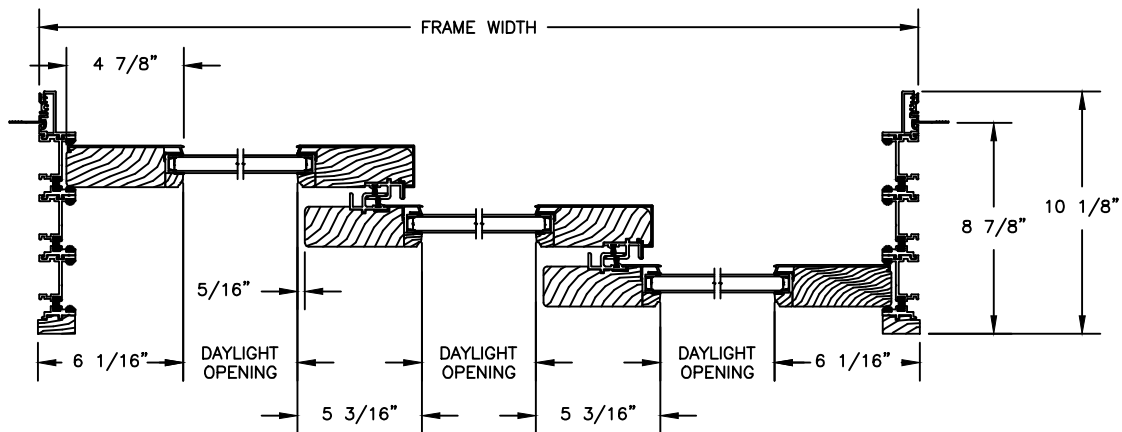

STACKING

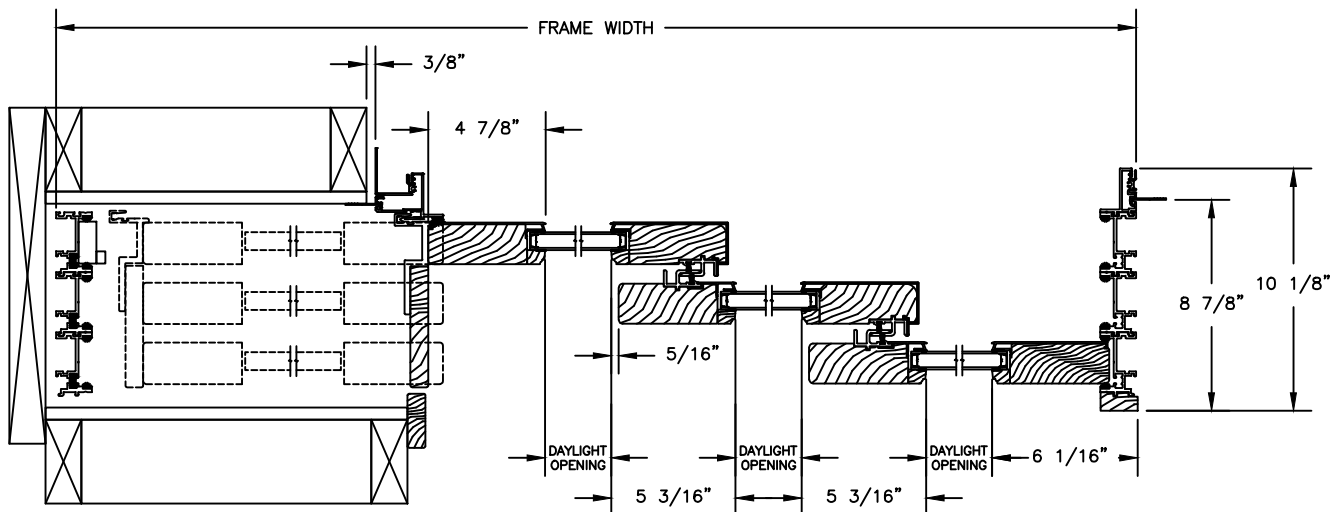

POCKET




Pinnacle Series



CLAD PATIO DOOR - INSWING






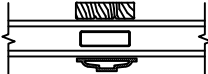


 

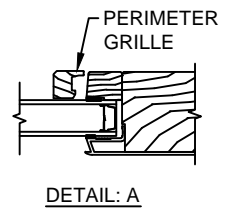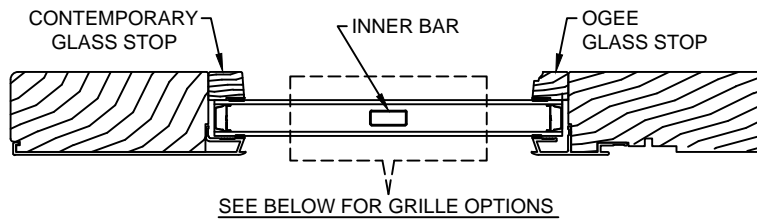
SECTION DETAILS: GLASS STOP & DIVIDED LITE OPTIONS

SCALE: 3" = 1'-0"

AVAILABLE STYLES

-  - PUTTY
-  - OGEE
-  - CONTEMPORARY



	5/8" WDL WITH INNER BAR	7/8" WDL WITH INNERBAR	1 1/4" WDL WITH INNERBAR	2" WDL WITH INNERBAR
STANDARD INSULATING GLASS				
13/16" INNERGRILLE				
3/4" PROFILED INNERGRILLE				
1" PROFILED INNERGRILLE				
7/8" STICK & PERIMETER GRILLE				
1 1/4" STICK & PERIMETER GRILLE				

NOTE:


* ALL WDL OPTIONS CAN BE ORDERED WITH OR WITHOUT INNER BAR

* PERIMETER GRILLES ONLY AVAILABLE IN THE 7/8" AND 1 1/4" OGEE STYLE GLASS STOP (SEE DETAIL: A)


CLAD MULTI-SLIDE PATIO DOOR

SCALE: 1 1/2" = 1'-0"

SCALE: 1 1/2" = 1'-0"

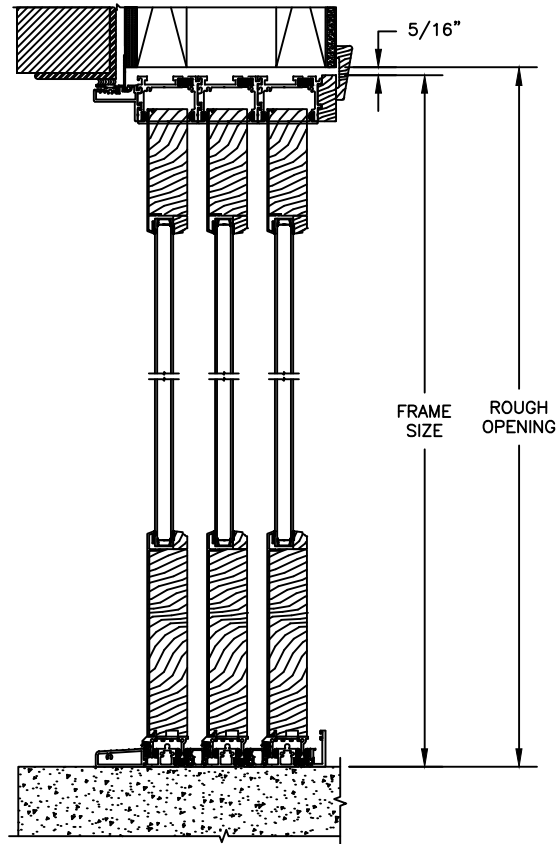

HEAD JAMB & SILL
FRAME WITH BRICK VENEER

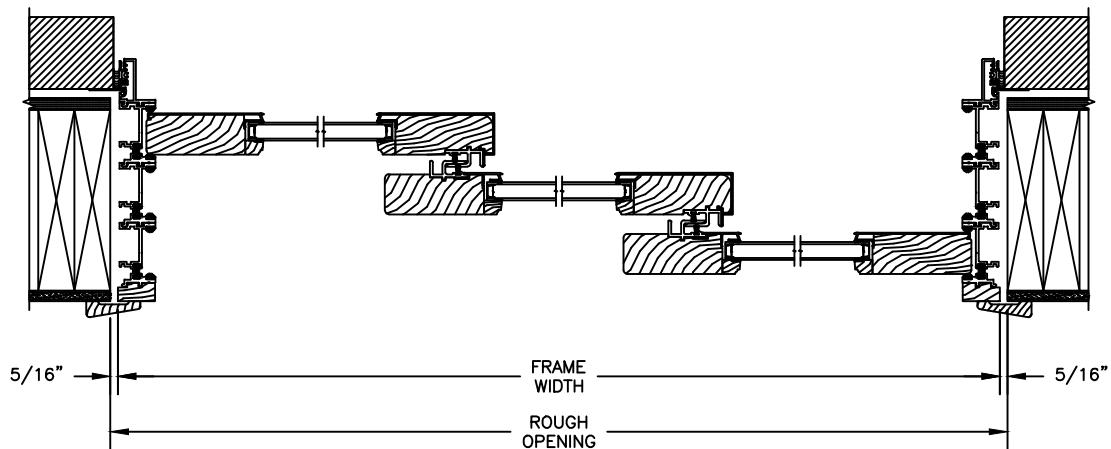


JAMBS
FRAME WITH BRICK VENEER

Pinnacle Series


CLAD MULTI-SLIDE PATIO DOOR

SECTION DETAILS

SCALE: 1 1/2" = 1'-0"

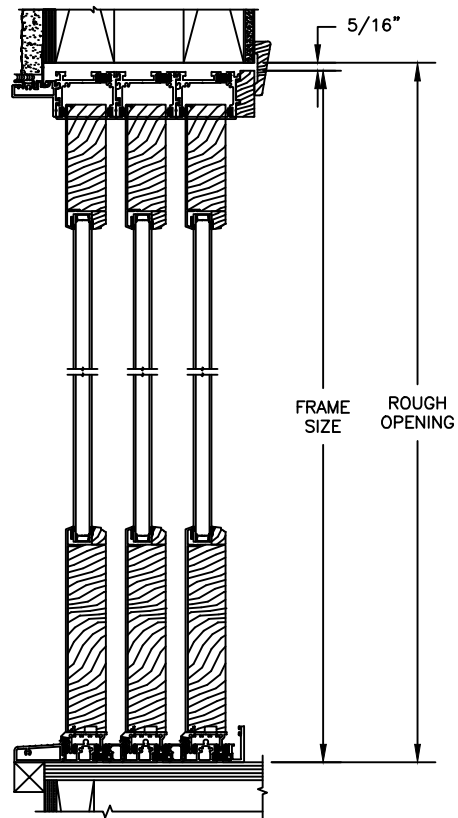

HEAD JAMB & SILL
FRAME WITH STUCCO

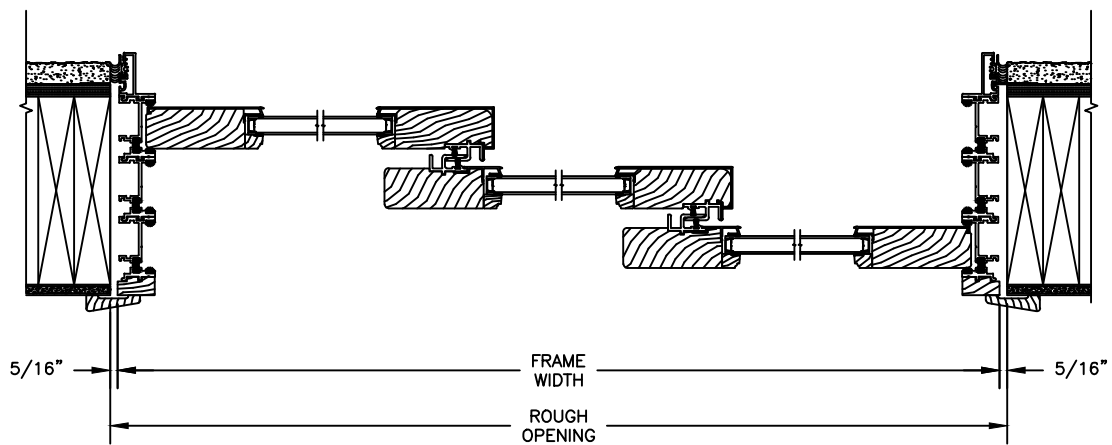

JAMBS
FRAME WITH STUCCO