
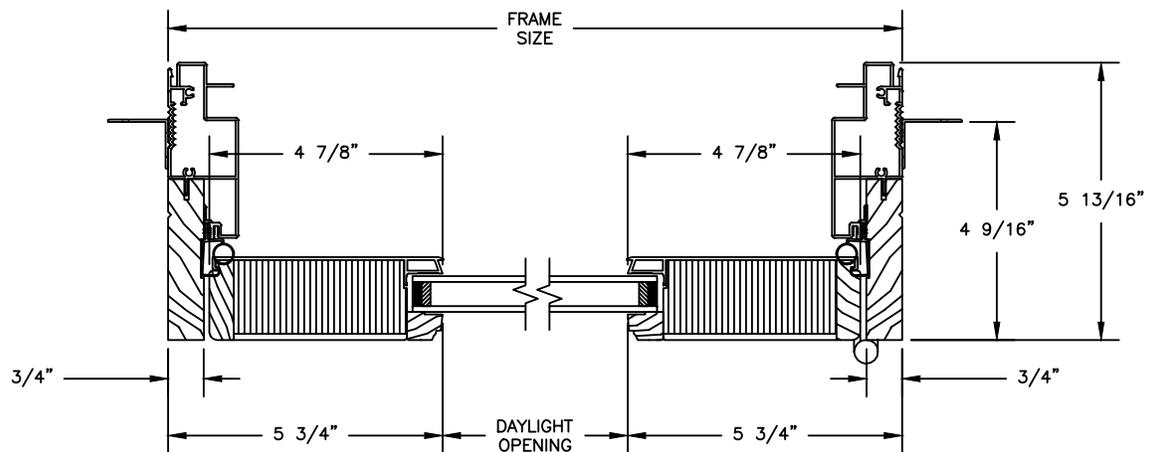
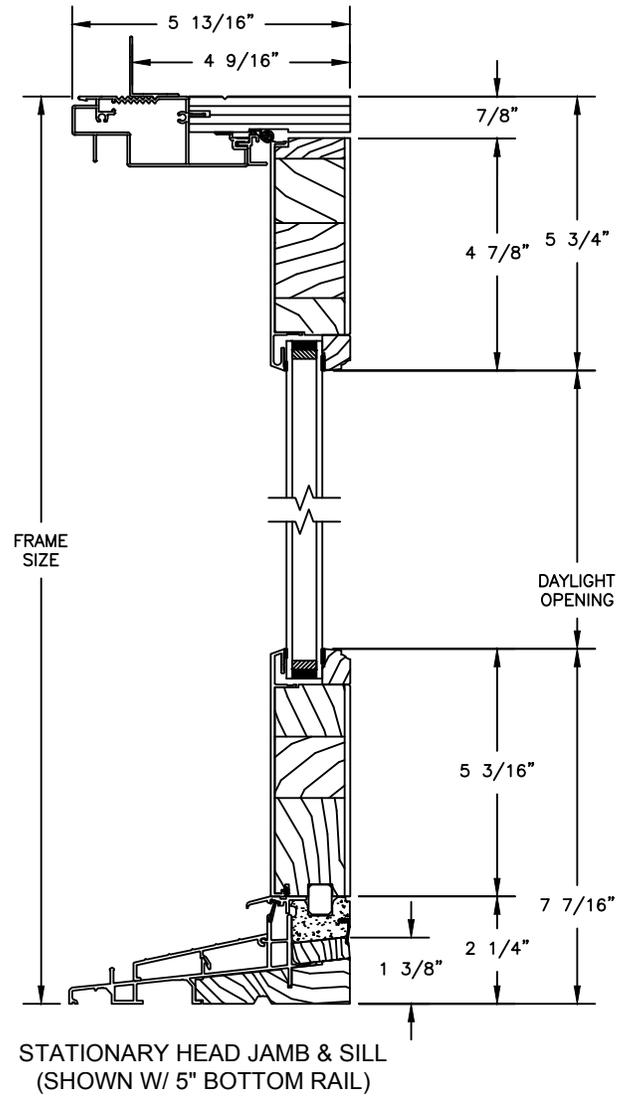


Pinnacle Series

CLAD RADIUS PATIO DOOR - INSWING

SECTION DETAILS

SCALE: 3" = 1'-0"

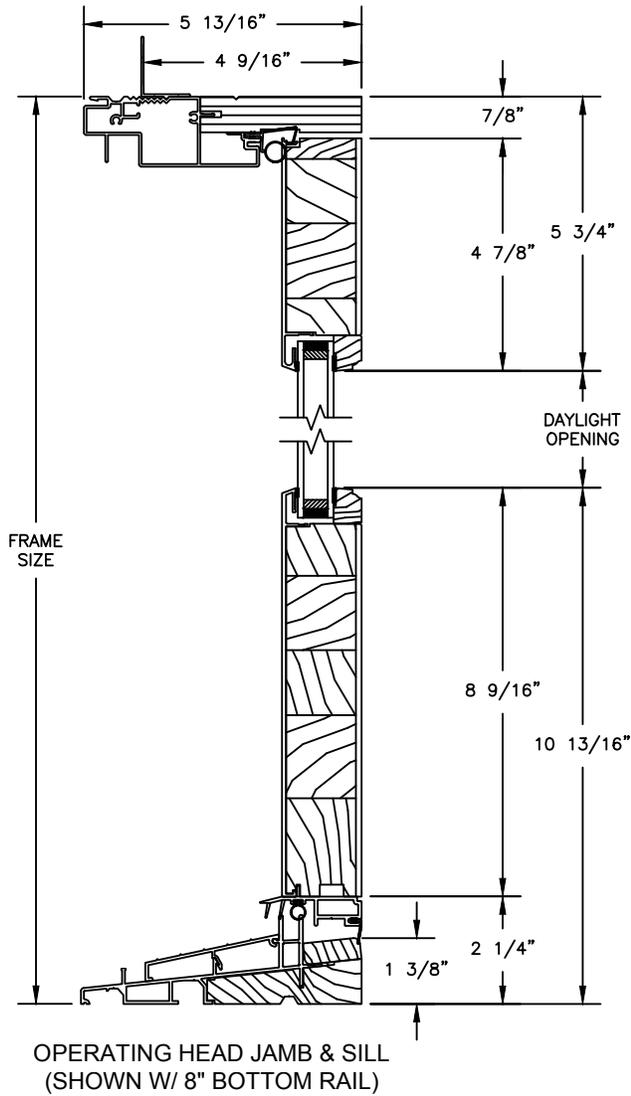






NOTES:
THE ABOVE WALL SECTIONS REPRESENT TYPICAL WALL CONDITIONS, THESE DETAILS ARE NOT INTENDED AS INSTALLATIONS INSTRUCTIONS. PLEASE REFER TO THE INSTALLATION INSTRUCTIONS PROVIDED WITH THE PURCHASED UNITS.

Pinnacle Series

CLAD RADIUS PATIO DOOR - INSWING

SECTION DETAILS

SCALE: 1 1/2" = 1'-0"

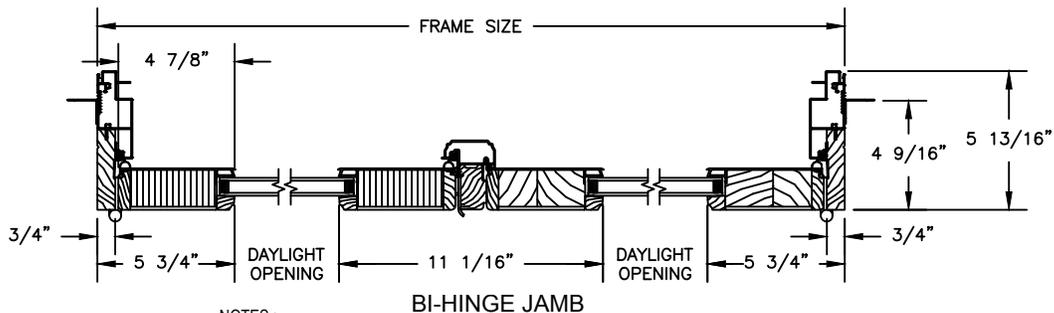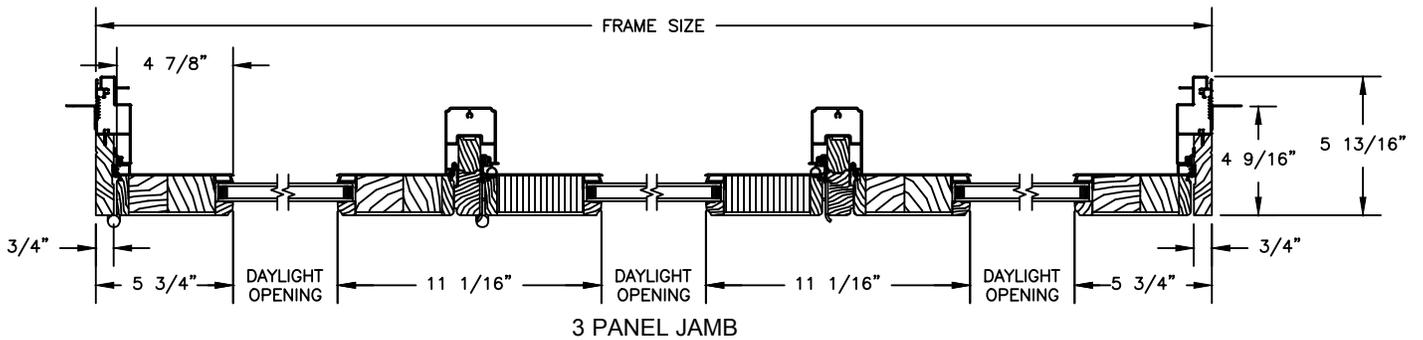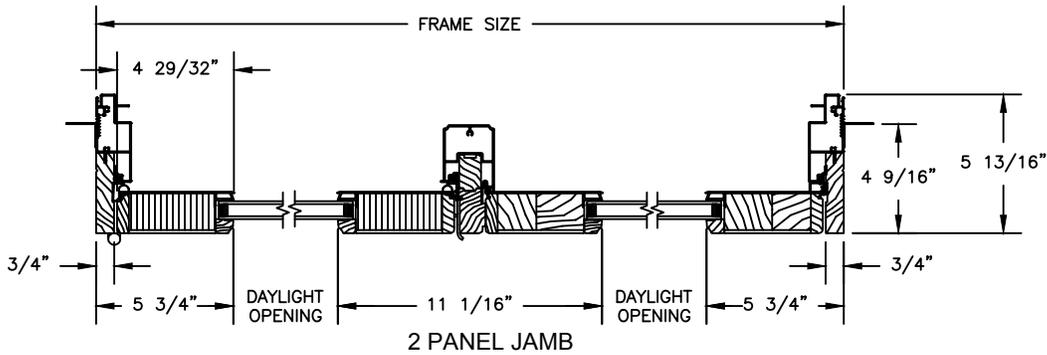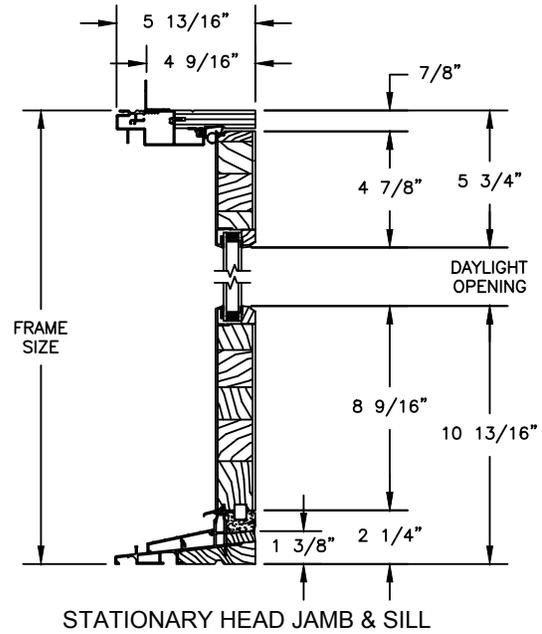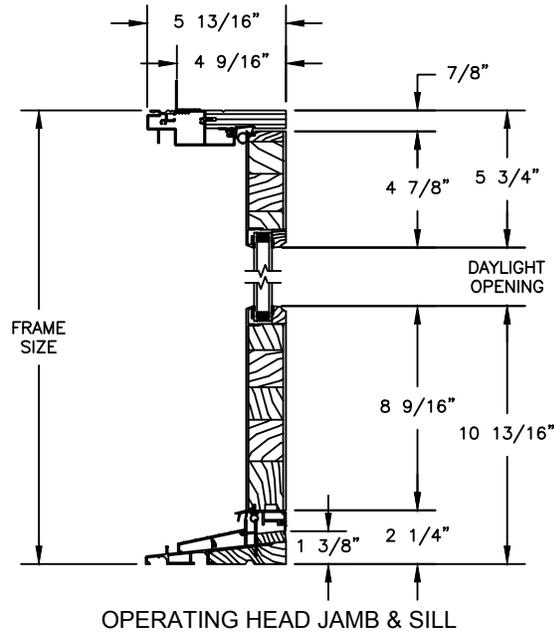

NOTES:



THE ABOVE WALL SECTIONS REPRESENT TYPICAL WALL CONDITIONS, THESE DETAILS ARE NOT INTENDED AS INSTALLATIONS INSTRUCTIONS. PLEASE REFER TO THE INSTALLATION INSTRUCTIONS PROVIDED WITH THE PURCHASED UNITS.

Pinnacle Series

CLAD RADIUS PATIO DOOR - OUTSWING

SECTION DETAILS

SCALE: 3" = 1'-0"

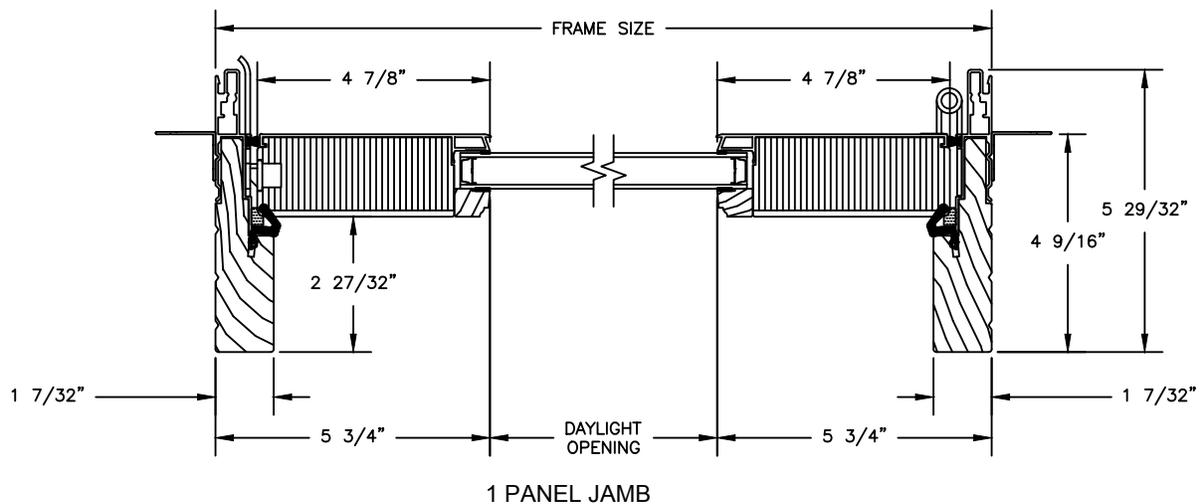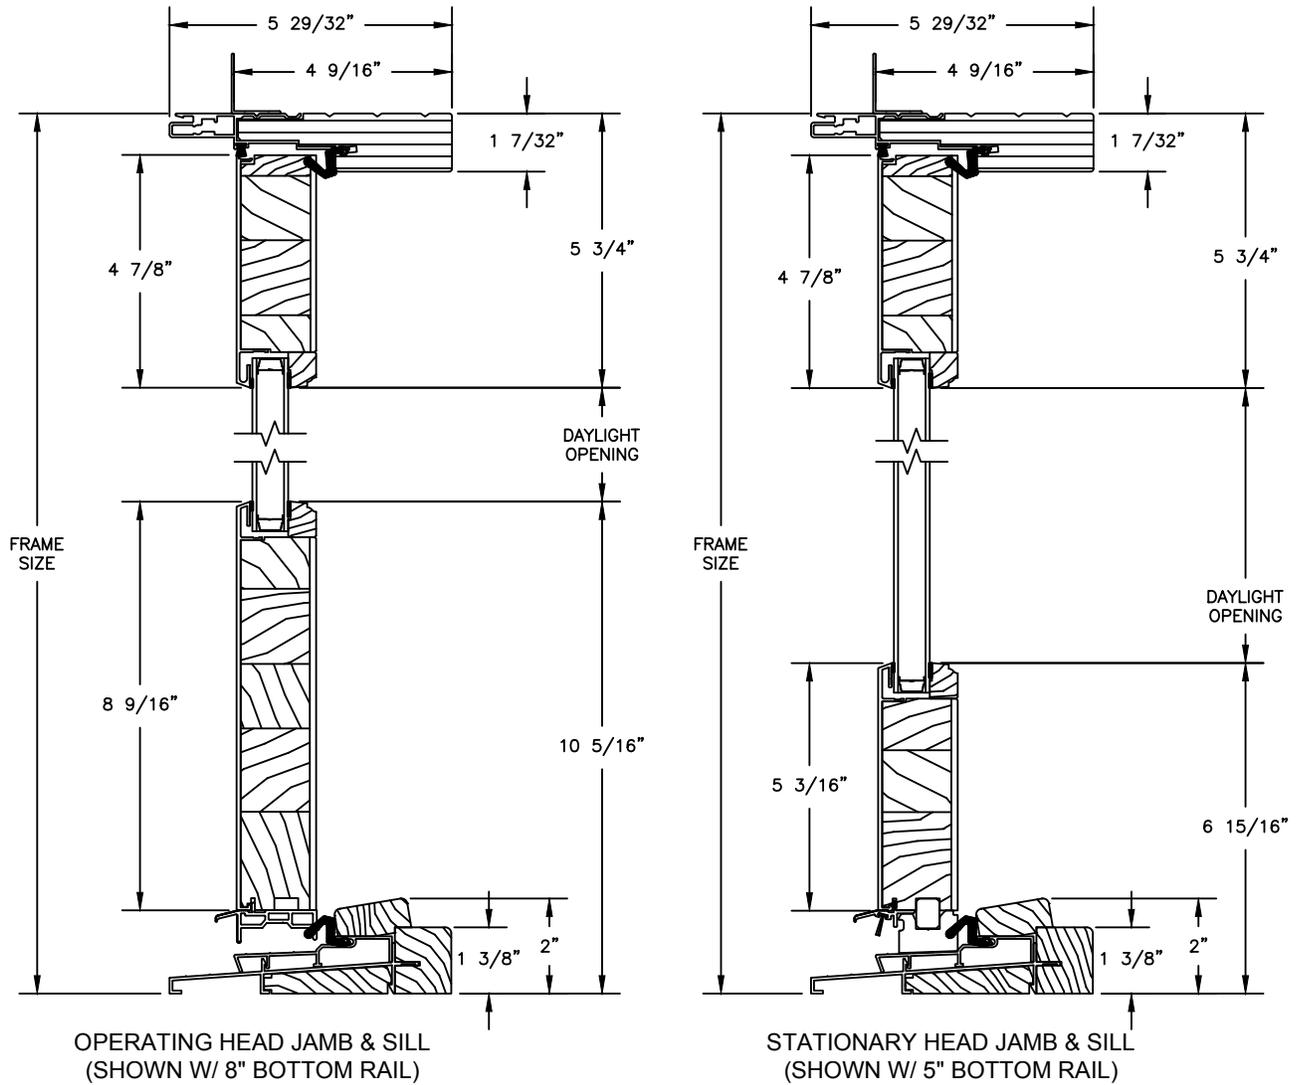





NOTES:
THE ABOVE WALL SECTIONS REPRESENT TYPICAL WALL CONDITIONS, THESE DETAILS ARE NOT INTENDED AS INSTALLATIONS INSTRUCTIONS. PLEASE REFER TO THE INSTALLATION INSTRUCTIONS PROVIDED WITH THE PURCHASED UNITS.

Pinnacle Series

CLAD RADIUS PATIO DOOR - OUTSWING

SECTION DETAILS

SCALE: 1 1/2" = 1'-0"

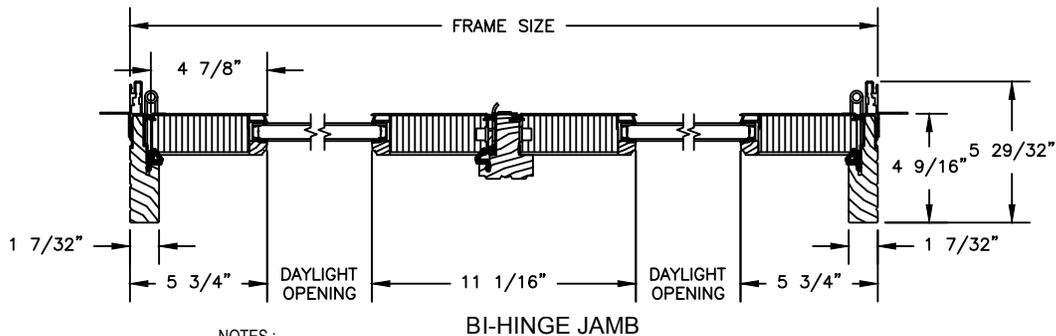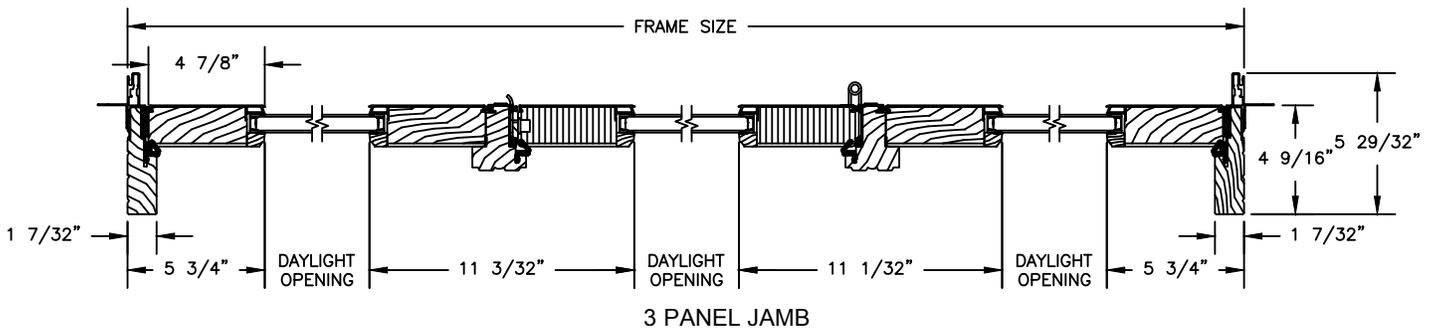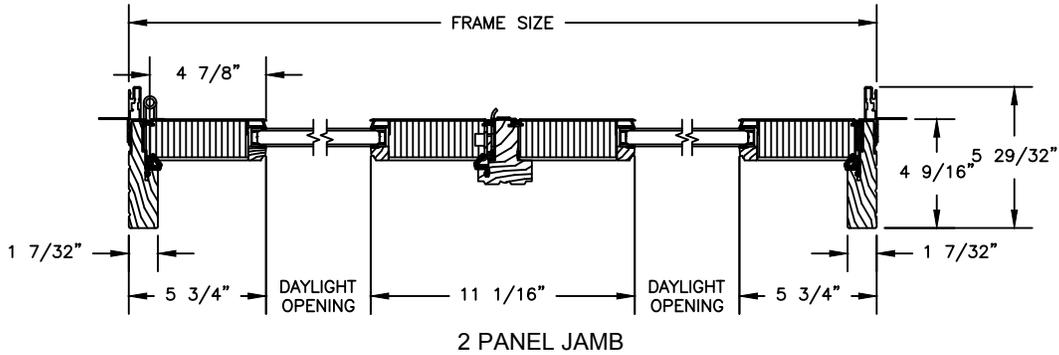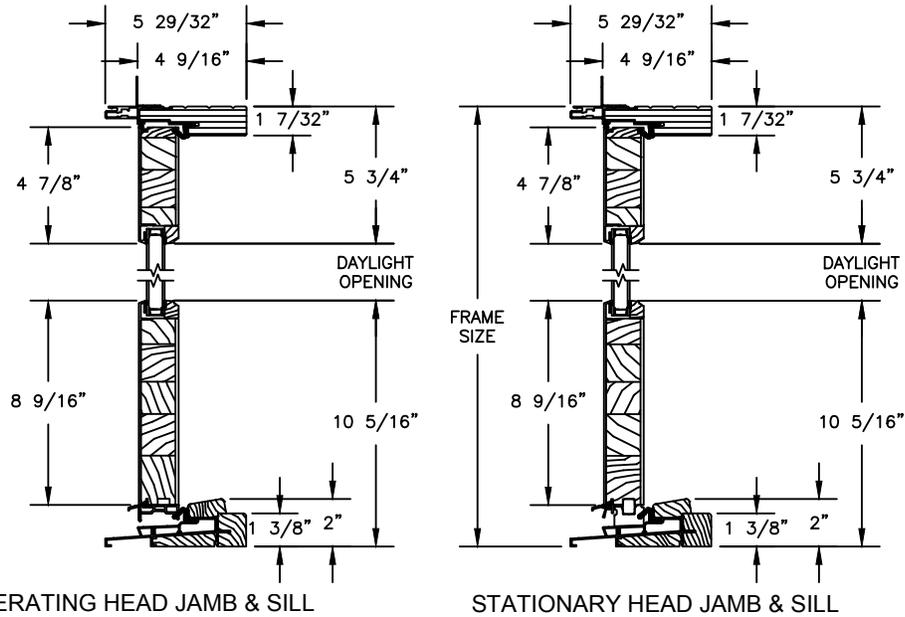



NOTES:
THE ABOVE WALL SECTIONS REPRESENT TYPICAL WALL CONDITIONS, THESE DETAILS ARE NOT INTENDED AS INSTALLATIONS INSTRUCTIONS. PLEASE REFER TO THE INSTALLATION INSTRUCTIONS PROVIDED WITH THE PURCHASED UNITS.

Pinnacle Series

CLAD RADIUS PATIO DOOR - ADA OUTSWING

SECTION DETAILS

SCALE: 3" = 1'-0"

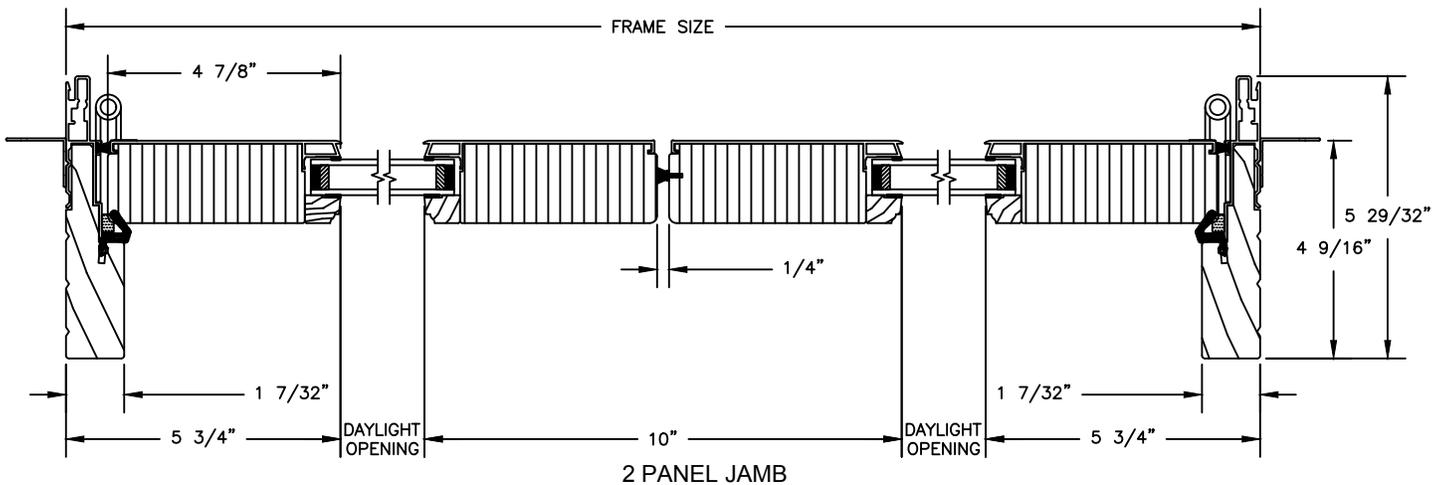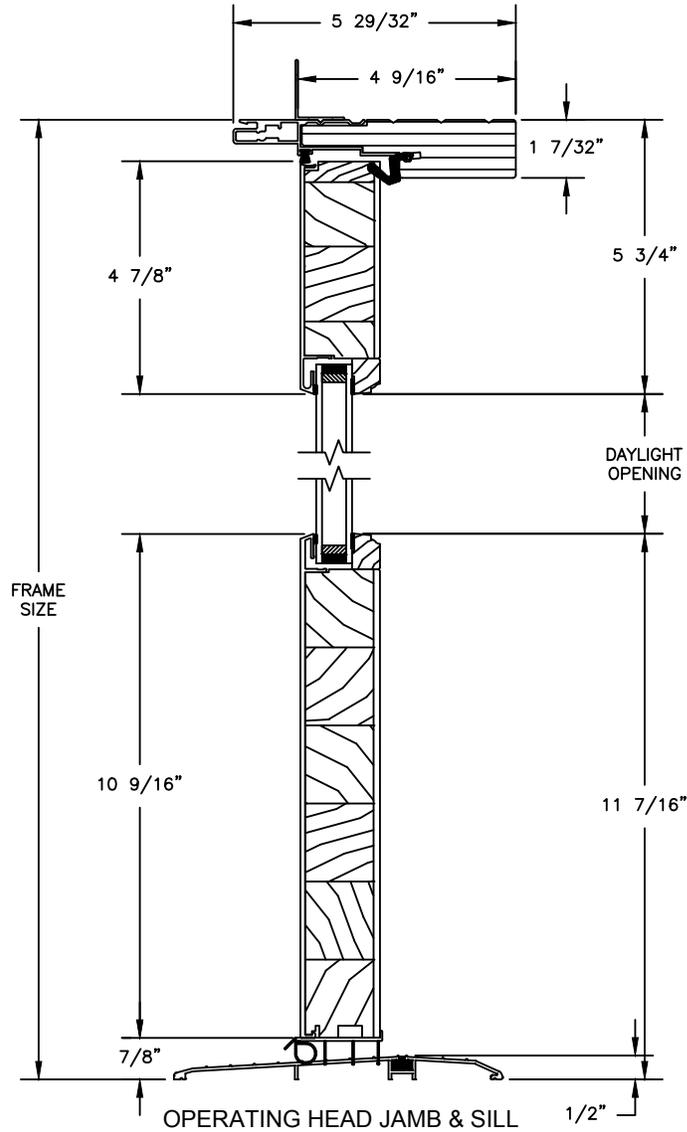

NOTES:


THE ABOVE WALL SECTIONS REPRESENT TYPICAL WALL CONDITIONS, THESE DETAILS ARE NOT INTENDED AS INSTALLATIONS INSTRUCTIONS. PLEASE REFER TO THE INSTALLATION INSTRUCTIONS PROVIDED WITH THE PURCHASED UNITS.

Pinnacle Series


CLAD RADIUS SWINGING PATIO DOOR

SECTION DETAILS : CASING OPTIONS


SCALE: 3" = 1'-0"

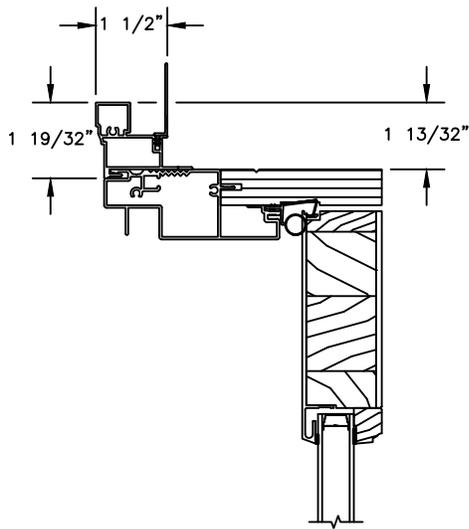

HEAD JAMB WITH
CLAD 180 BRICKMOULD CASING

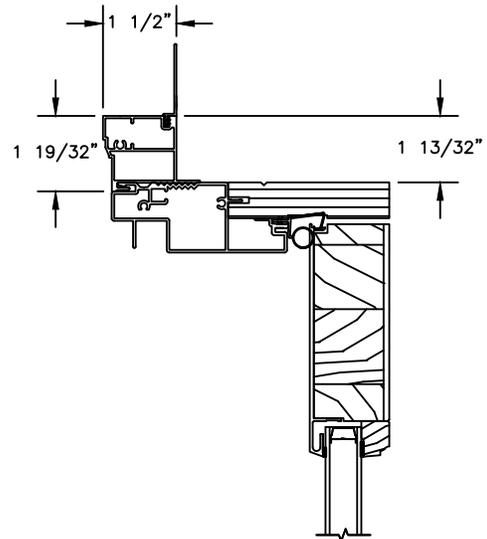

HEAD JAMB WITH
CLAD SQUARE BRICKMOULD
CASING

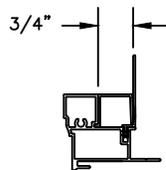

CLAD BRICKMOULD CASING
WITH OPTIONAL J-CHANNEL COVER


NOTES:
THE ABOVE WALL SECTIONS REPRESENT TYPICAL WALL CONDITIONS, THESE DETAILS ARE NOT INTENDED AS INSTALLATIONS INSTRUCTIONS. PLEASE REFER TO THE INSTALLATION INSTRUCTIONS PROVIDED WITH THE PURCHASED UNITS.

Pinnacle Series

CLAD SWINGING RADIUS PATIO DOOR


SECTION DETAILS : MULLIONS

SCALE: 3" = 1'-0"

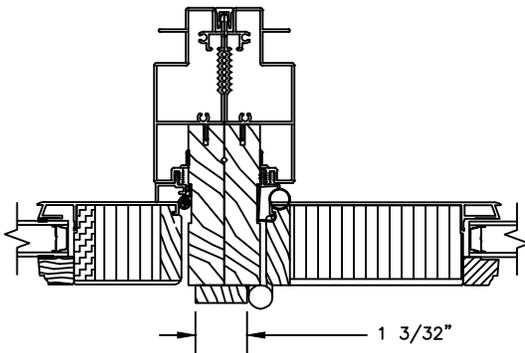


VERTICAL MULLION
SIDELITE/OPERATOR


INSWING

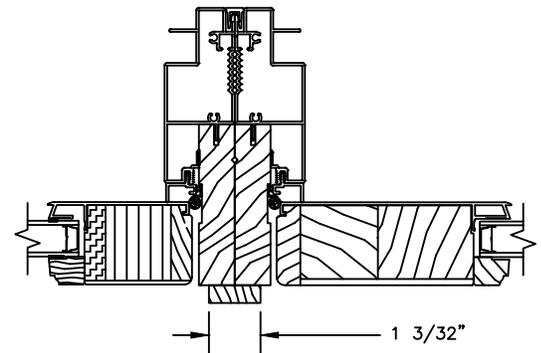

VERTICAL MULLION
SIDELITE/STATIONARY

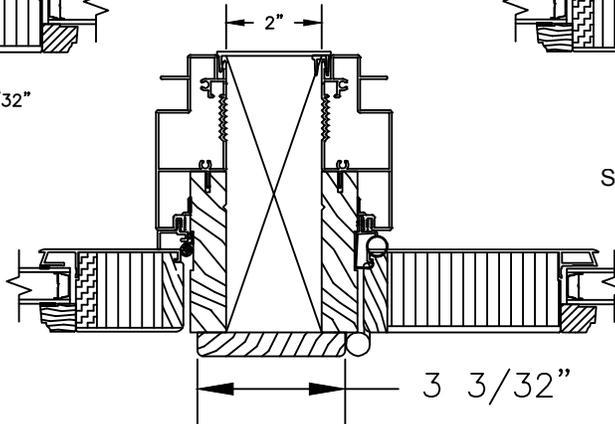


VERTICAL MULLION WITH
2" SPREAD MULL
SIDELITE/OPERATOR
ADDITIONAL WIDTHS INCLUDE:
1", 2", 2 1/2", 3", & 4"

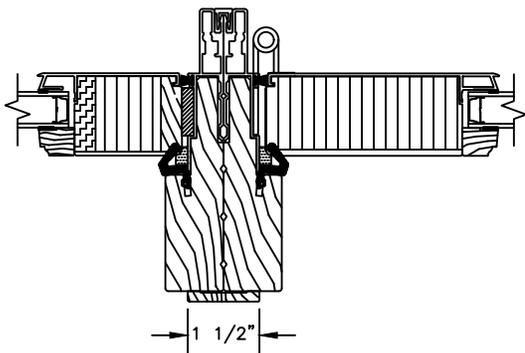


VERTICAL MULLION
SIDELITE/OPERATOR

OUTSWING

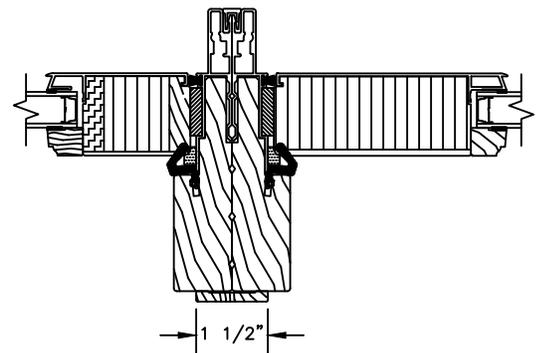

VERTICAL MULLION
SIDELITE/STATIONARY

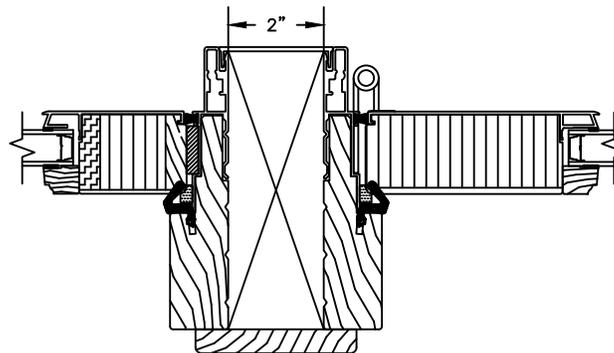

VERTICAL MULLION WITH
2" SPREAD MULL
SIDELITE/OPERATOR
ADDITIONAL WIDTHS INCLUDE:
1", 2", 2 1/2", 3", & 4"

NOTES:
THE ABOVE WALL SECTIONS REPRESENT TYPICAL WALL CONDITIONS. THESE DETAILS ARE NOT INTENDED AS INSTALLATION INSTRUCTIONS. PLEASE REFER TO THE INSTALLATION INSTRUCTIONS PROVIDED WITH THE PURCHASE UNIT.

Pinnacle Series



CLAD RADIUS PATIO DOOR

SECTION DETAILS : GLASS STOP & DIVIDED LITE OPTIONS

SCALE: 3" = 1'-0"

AVAILABLE STYLES

-  - PUTTY
-  - OGEE
-  - CONTEMPORARY

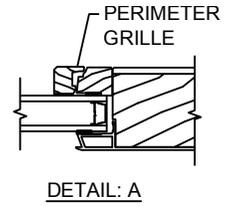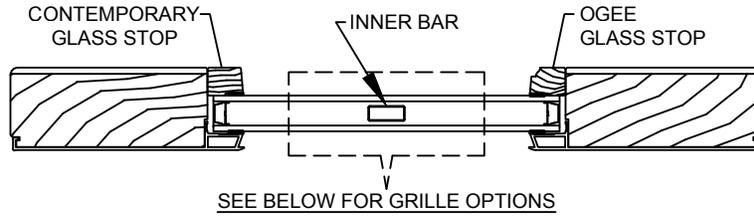

	5/8" WDL WITH INNER BAR	7/8" WDL WITH INNERBAR	1 1/4" WDL WITH INNERBAR	2" WDL WITH INNERBAR
STANDARD INSULATING GLASS				
13/16" INNERGRILLE				
3/4" PROFILED INNERGRILLE				
1" PROFILED INNERGRILLE				
7/8" STICK GRILLE				
1 1/4" STICK GRILLE				


NOTE:
* ALL WDL OPTIONS CAN BE ORDERED WITH OR WITHOUT INNER BAR

Pinnacle Series


CLAD RADIUS PATIO DOOR - INSWING

SECTION DETAILS : CONSTRUCTION


SCALE: 1 1/2" = 1'-0"

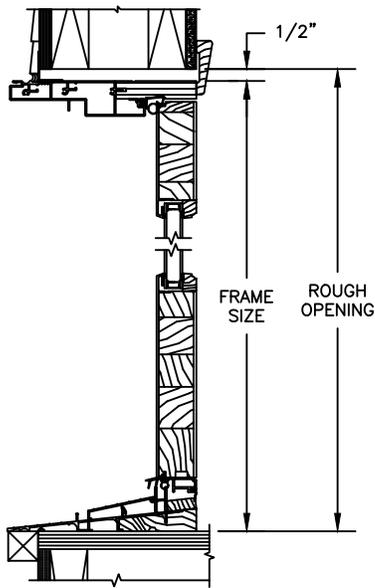


HEAD JAMB & SILL
2 X 6 FRAME WITH SIDING

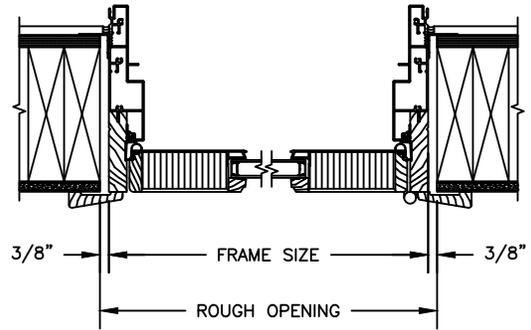

JAMBS
2 X 6 FRAME WITH SIDING

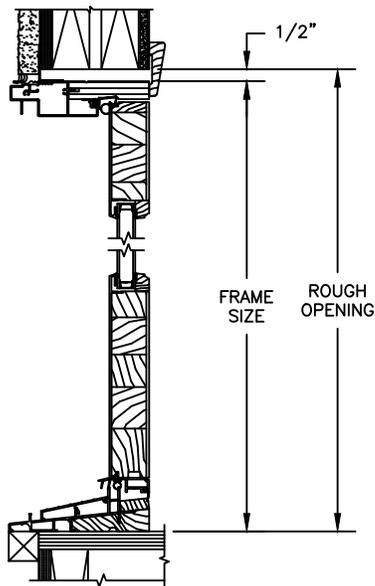

HEAD JAMB & SILL
2 X 4 FRAME WITH STUCCO

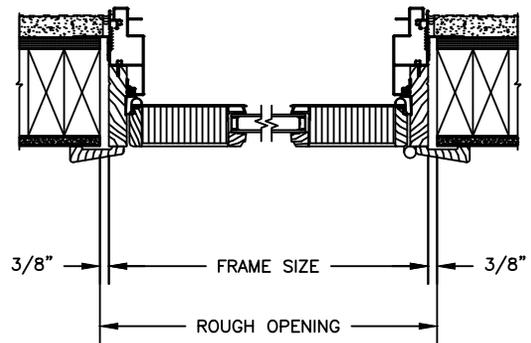

JAMBS
2 X 4 FRAME WITH STUCCO


NOTES:
THE ABOVE WALL SECTIONS REPRESENT TYPICAL WALL CONDITIONS, THESE DETAILS ARE NOT INTENDED AS INSTALLATIONS INSTRUCTIONS. PLEASE REFER TO THE INSTALLATION INSTRUCTIONS PROVIDED WITH THE PURCHASED UNITS.

Pinnacle Series


CLAD RADIUS PATIO DOOR - INSWING

SECTION DETAILS : CONSTRUCTION


SCALE: 1 1/2" = 1'-0"

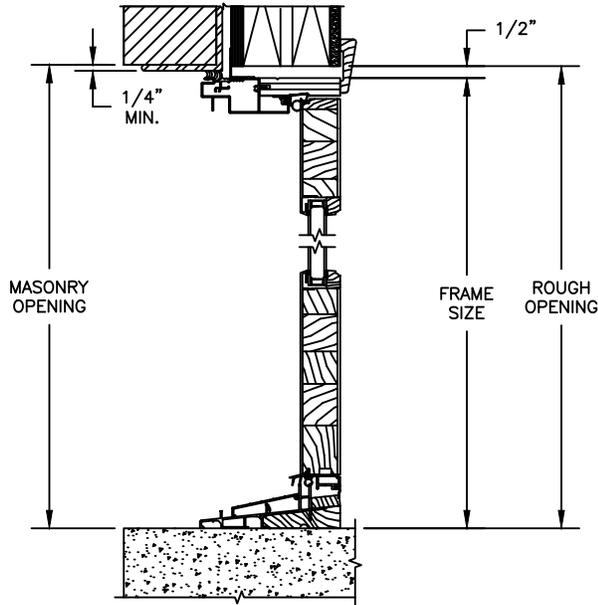


HEAD JAMB & SILL
2 X 6 FRAME WITH BRICK VENEER

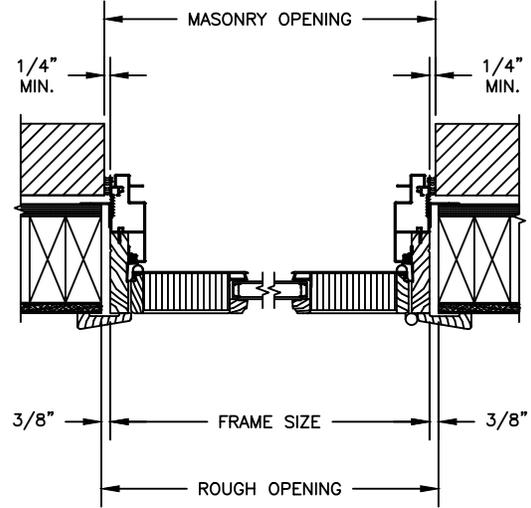

JAMBS
2 X 6 FRAME WITH BRICK VENEER

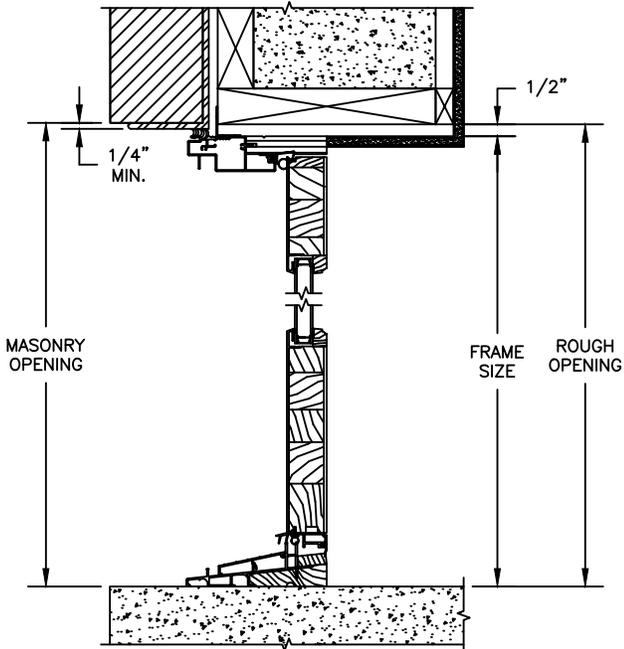

HEAD JAMB & SILL
8" CONCRETE BLOCK WALL
WITH BRICK VENEER

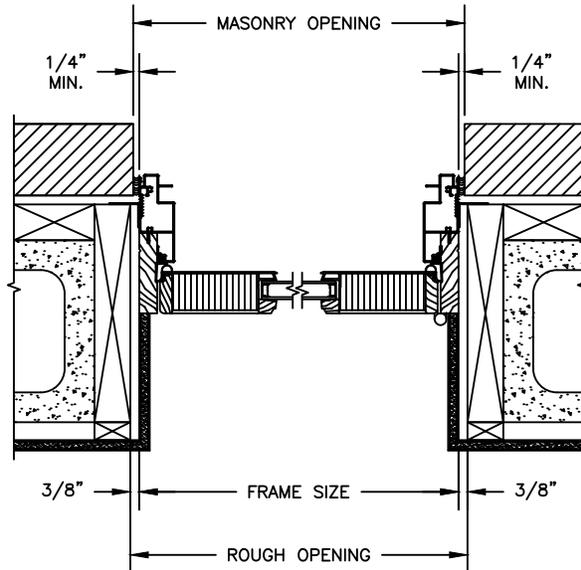

JAMBS
8" CONCRETE BLOCK WALL
WITH BRICK VENEER


NOTES:
THE ABOVE WALL SECTIONS REPRESENT TYPICAL WALL CONDITIONS, THESE DETAILS ARE NOT INTENDED AS INSTALLATIONS INSTRUCTIONS. PLEASE REFER TO THE INSTALLATION INSTRUCTIONS PROVIDED WITH THE PURCHASED UNITS.

Pinnacle Series


CLAD RADIUS PATIO DOOR - OUTSWING

SECTION DETAILS : CONSTRUCTION


SCALE: 1 1/2" = 1'-0"

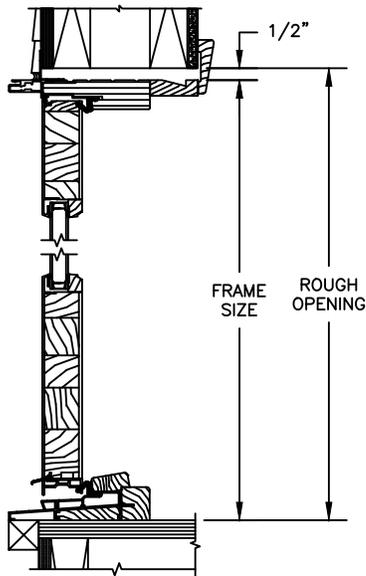


HEAD JAMB & SILL
2 X 6 FRAME WITH SIDING

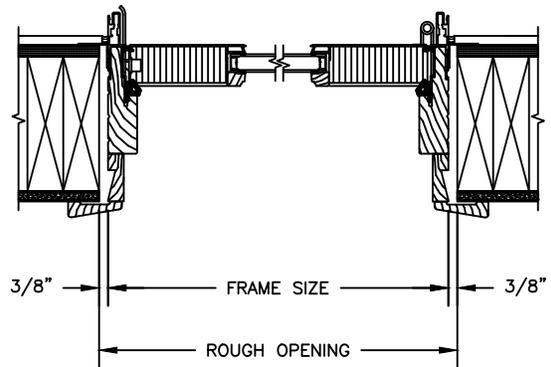

JAMBS
2 X 6 FRAME WITH SIDING

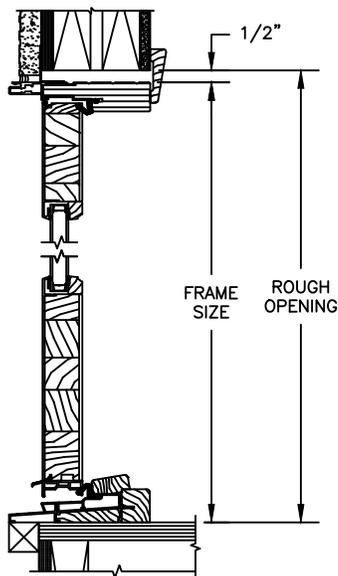

HEAD JAMB & SILL
2 X 4 FRAME WITH STUCCO

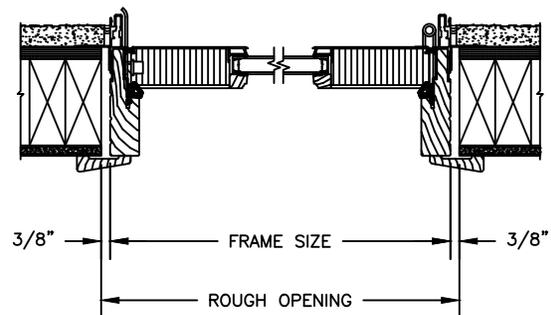

JAMBS
2 X 4 FRAME WITH STUCCO


NOTES:
THE ABOVE WALL SECTIONS REPRESENT TYPICAL WALL CONDITIONS, THESE DETAILS ARE NOT INTENDED AS INSTALLATIONS INSTRUCTIONS. PLEASE REFER TO THE INSTALLATION INSTRUCTIONS PROVIDED WITH THE PURCHASED UNITS.

Pinnacle Series


CLAD PATIO DOOR - OUTSWING

SECTION DETAILS : CONSTRUCTION


SCALE: 1 1/2" = 1'-0"

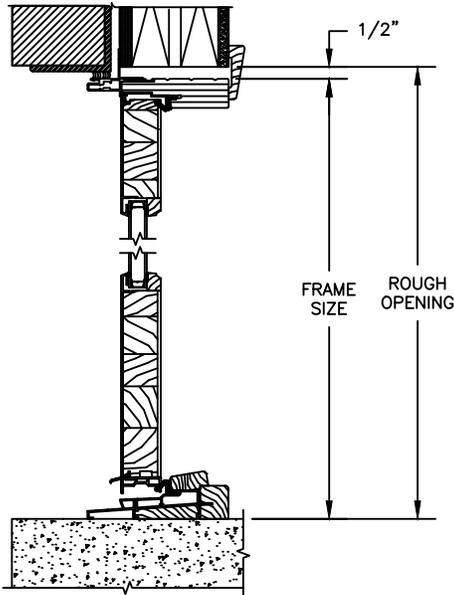


HEAD JAMB & SILL
2 X 6 FRAME WITH BRICK VENEER

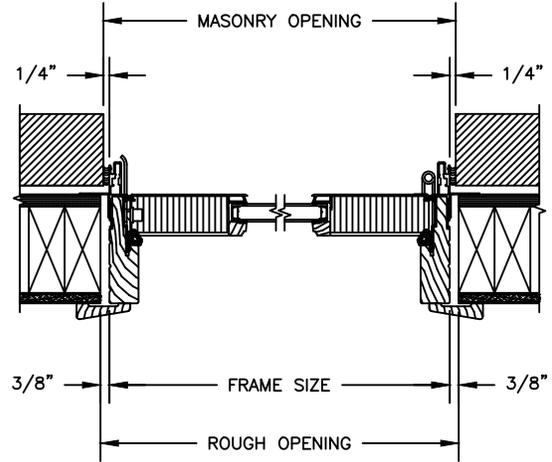

JAMBS
2 X 6 FRAME WITH BRICK VENEER

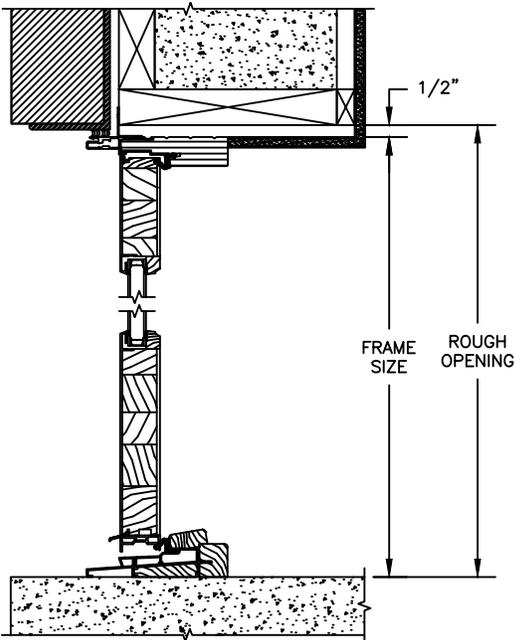

HEAD JAMB & SILL
8" CONCRETE BLOCK WALL
WITH BRICK VENEER

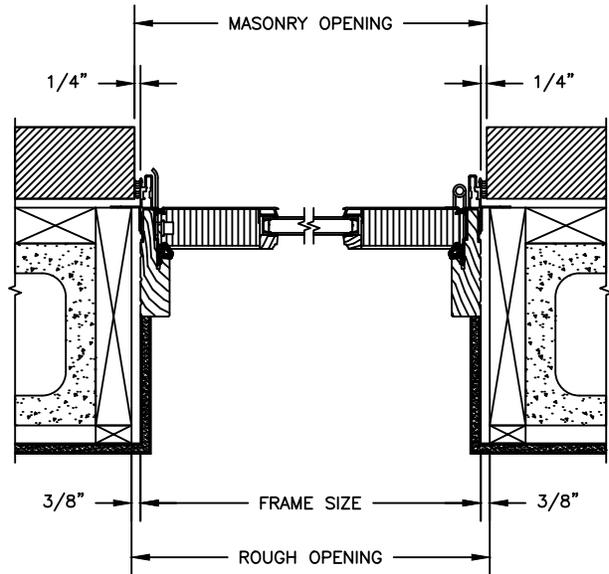

JAMBS
8" CONCRETE BLOCK WALL
WITH BRICK VENEER

NOTES:
THE ABOVE WALL SECTIONS REPRESENT TYPICAL WALL CONDITIONS, THESE DETAILS ARE NOT INTENDED AS INSTALLATIONS INSTRUCTIONS. PLEASE REFER TO THE INSTALLATION INSTRUCTIONS PROVIDED WITH THE PURCHASED UNITS.