
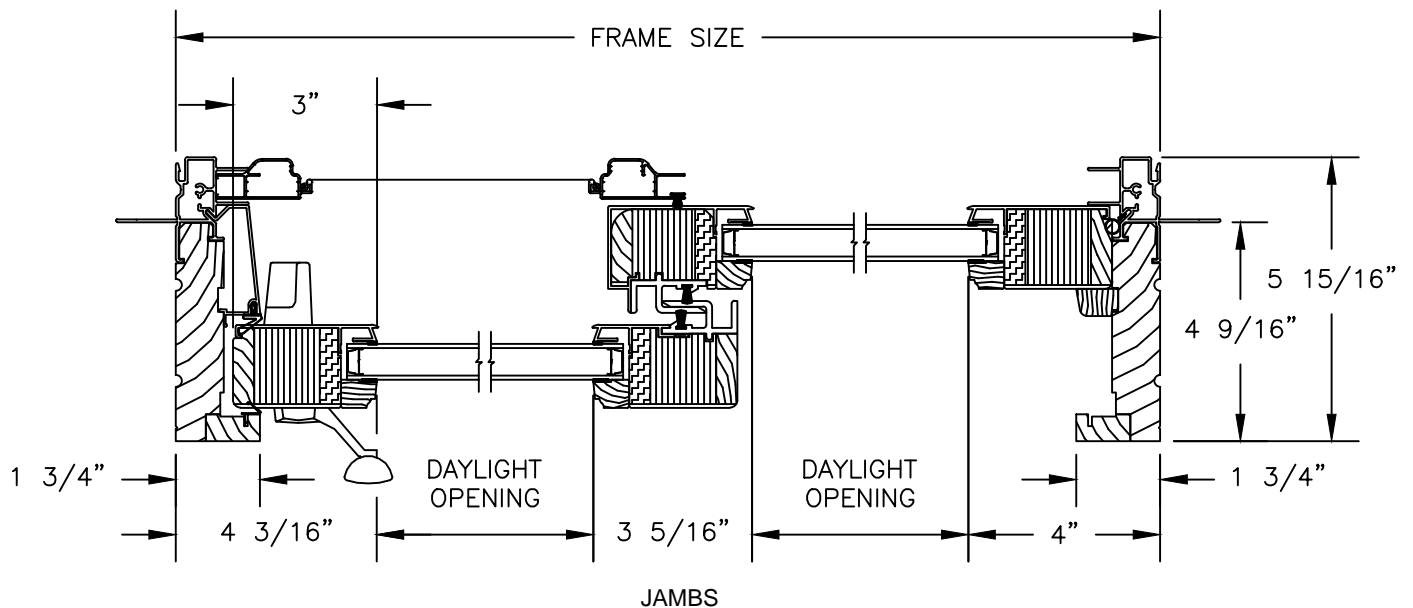
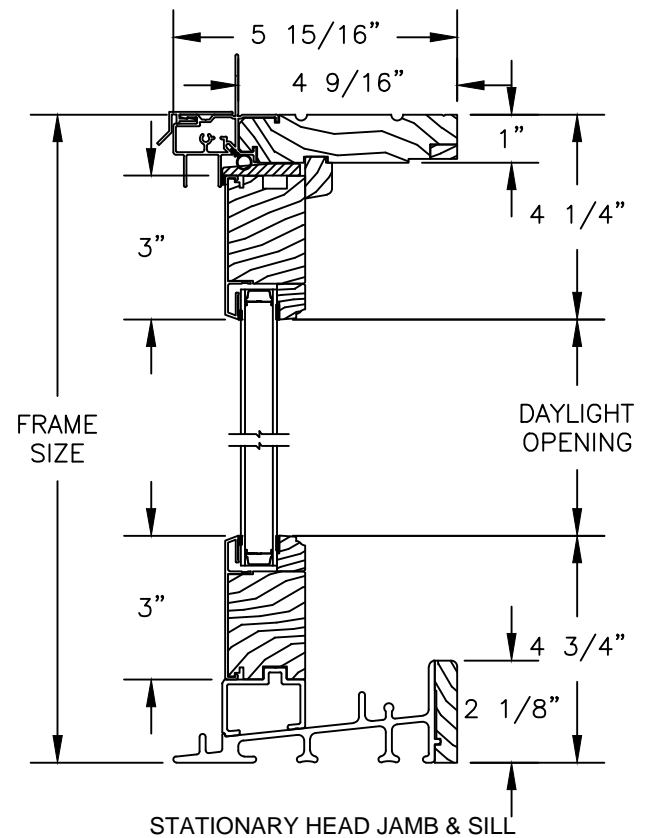


# Pinnacle Series

## CLAD PATIO DOOR - NARROW SLIDER

SECTION DETAILS

SCALE: 3" = 1'-0"

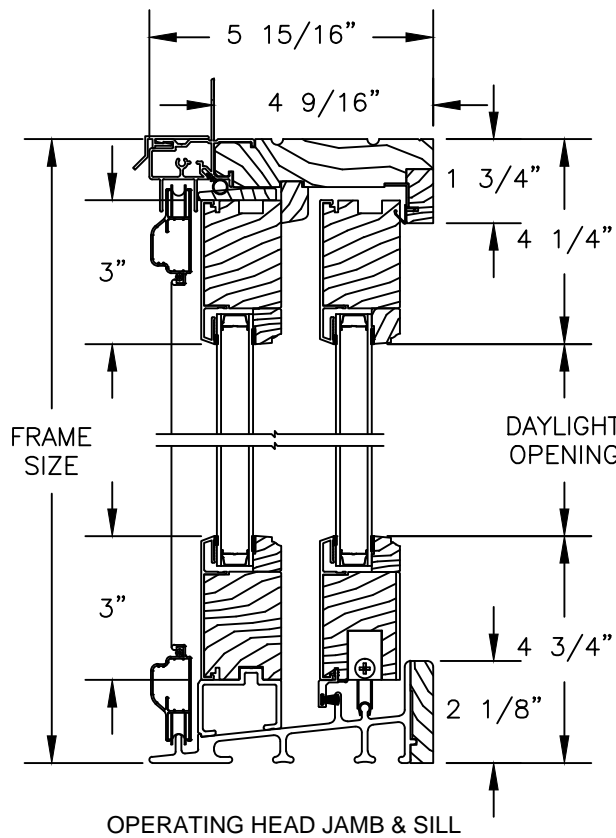


# Pinnacle Series


## CLAD PATIO DOOR - NARROW SLIDER

### SECTION DETAILS


SCALE: 1 1/2" = 1'-0"

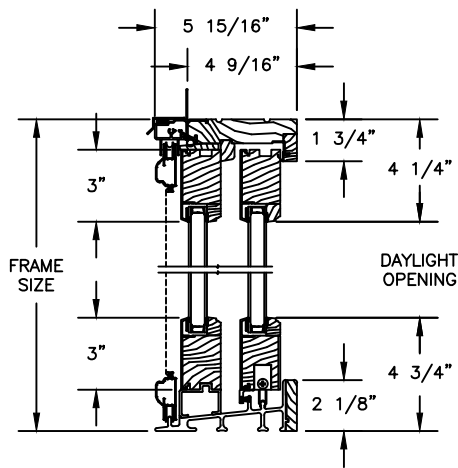


OPERATING HEAD JAMB & SILL

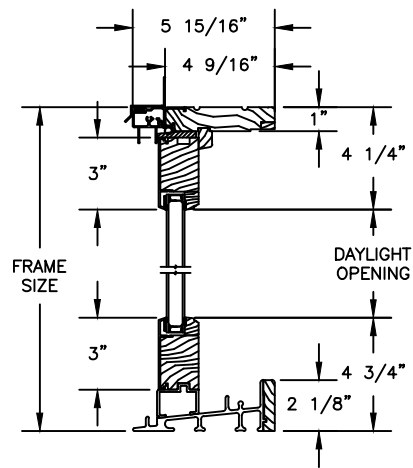

STATIONARY HEAD JAMB & SILL

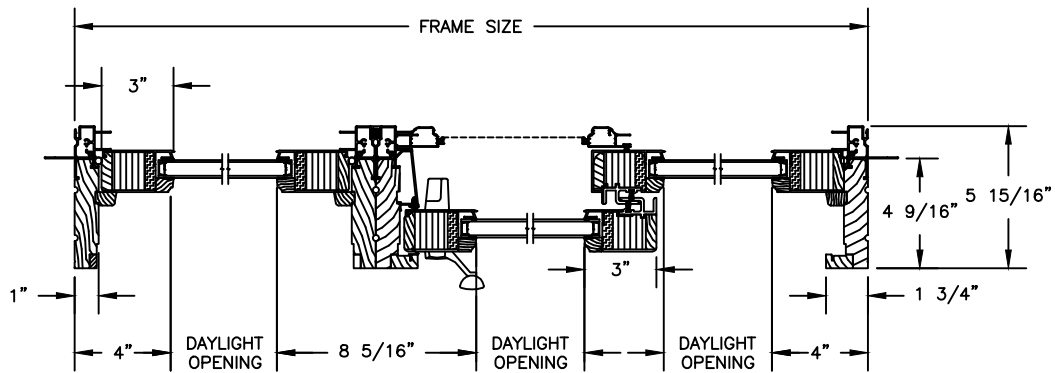

OPERATING UNIT WITH STATIONARY UNIT

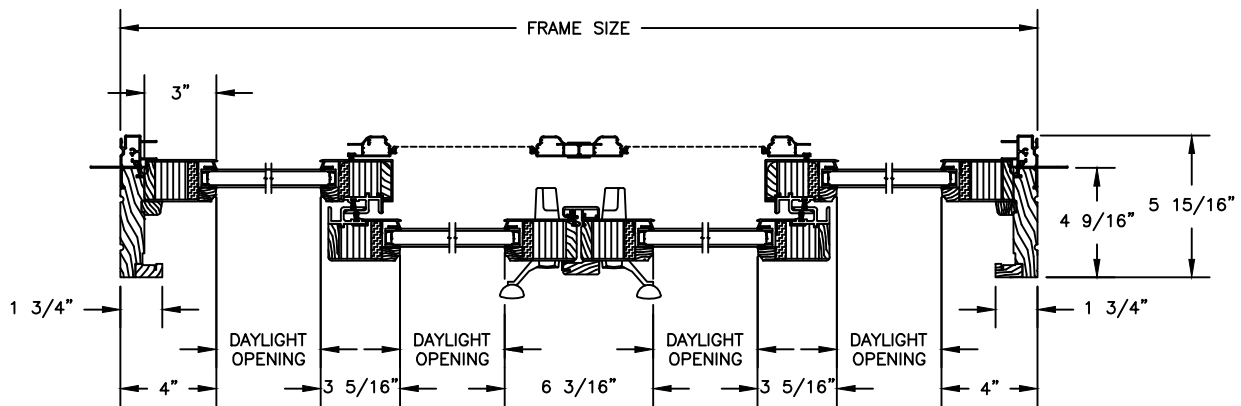



QUAD UNIT

# Pinnacle Series

## CLAD PATIO DOOR - FRENCH SLIDER

SECTION DETAILS

SCALE: 3" = 1'-0"



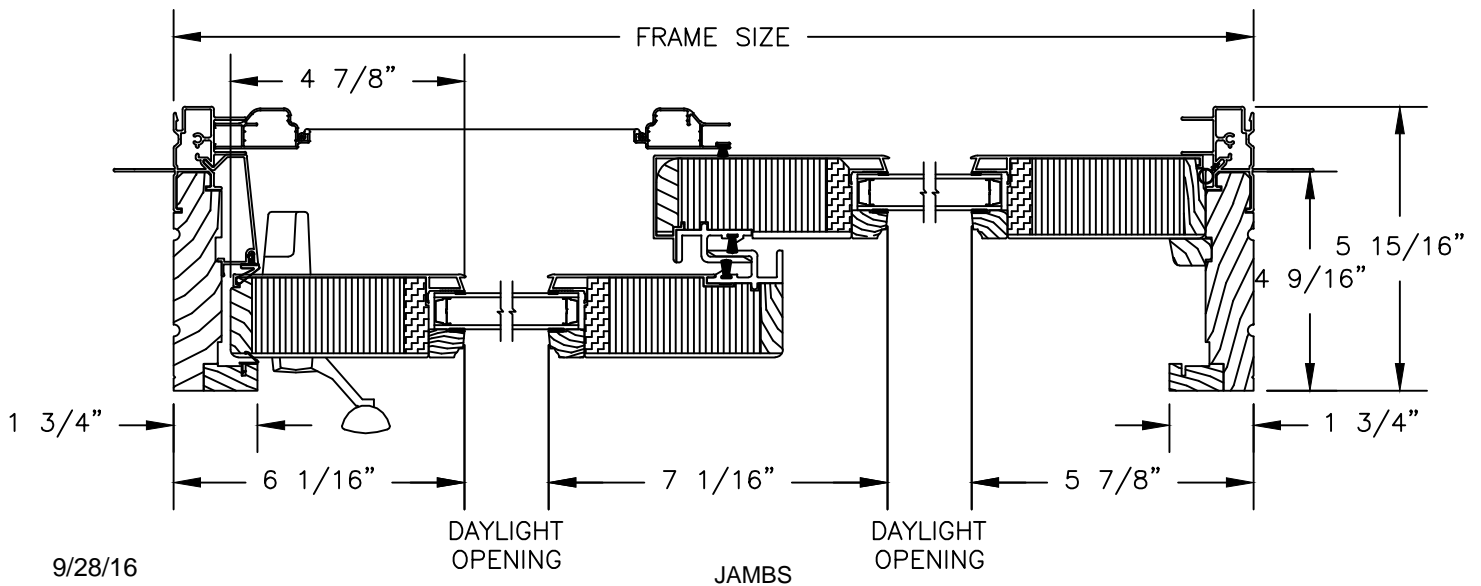
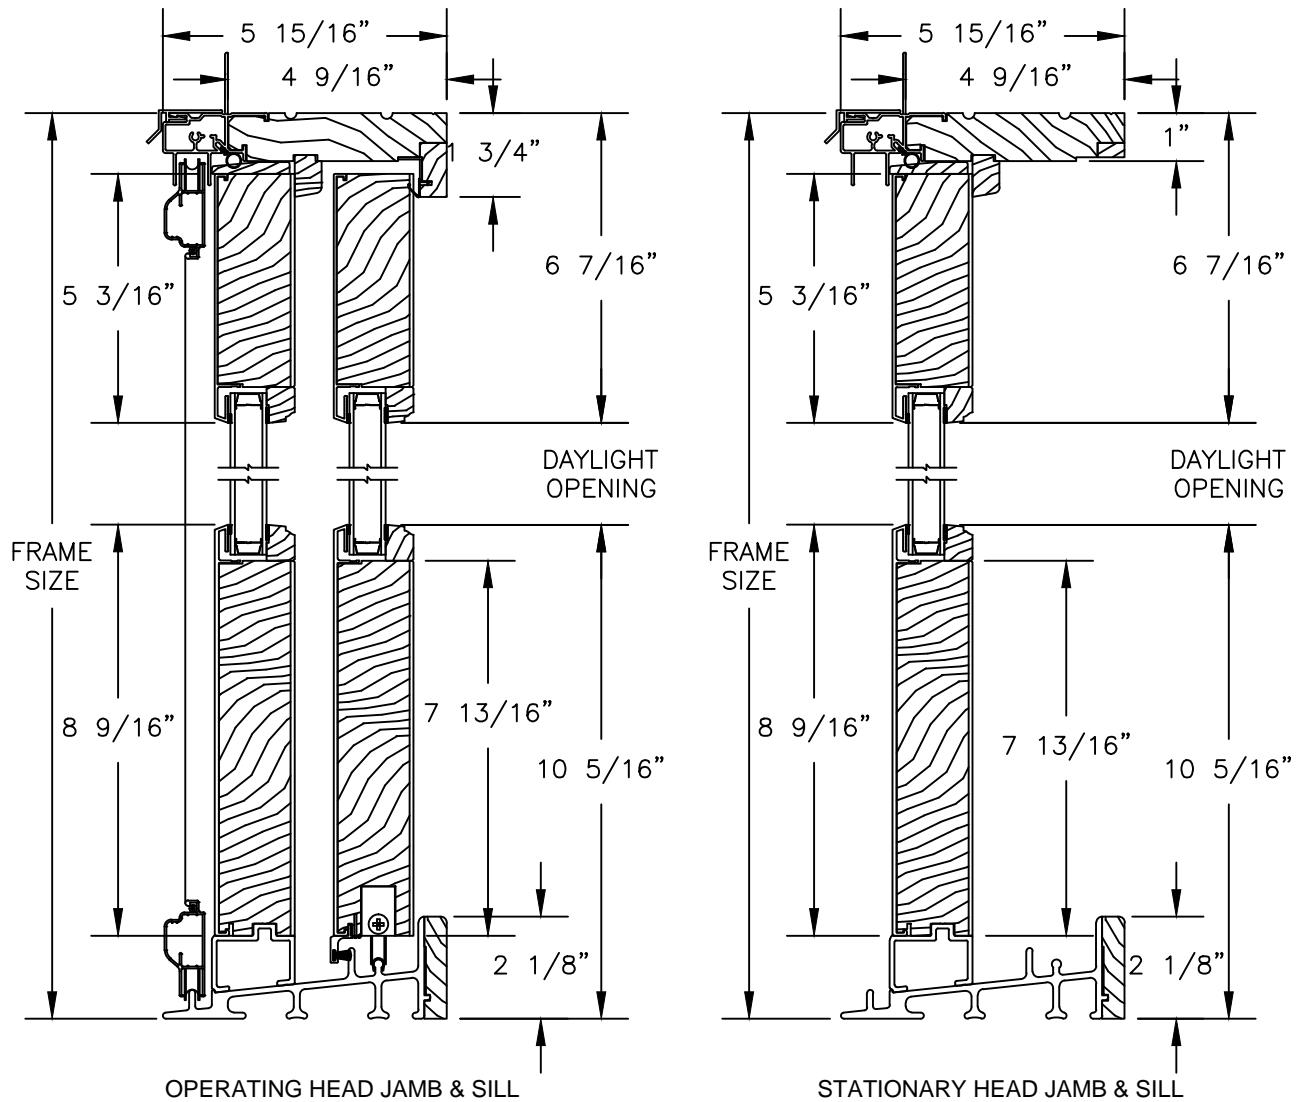


# Pinnacle Series

## CLAD PATIO DOOR - FRENCH SLIDER

### SECTION DETAILS

SCALE: 1 1/2" = 1'-0"

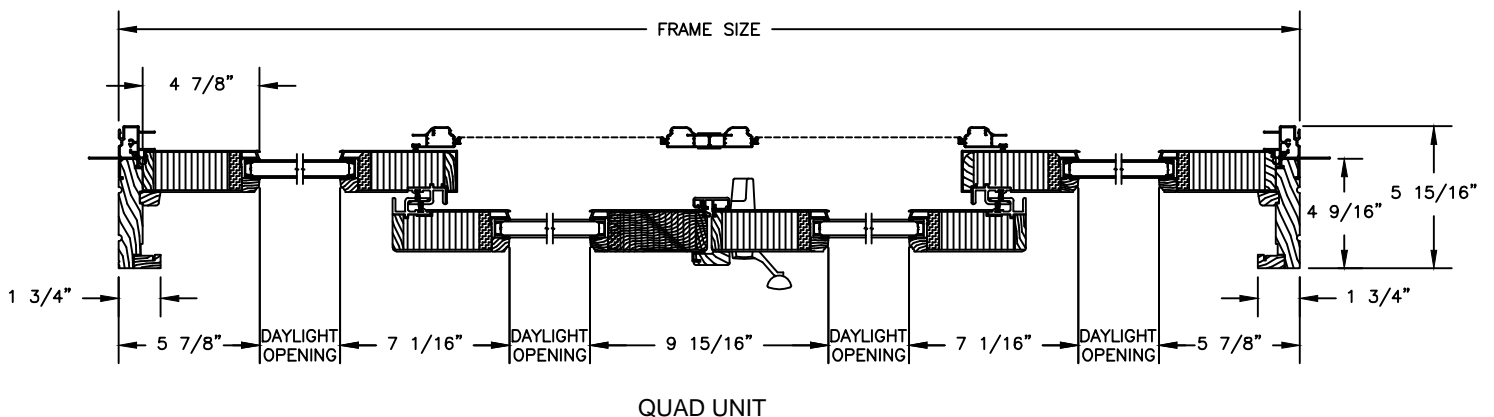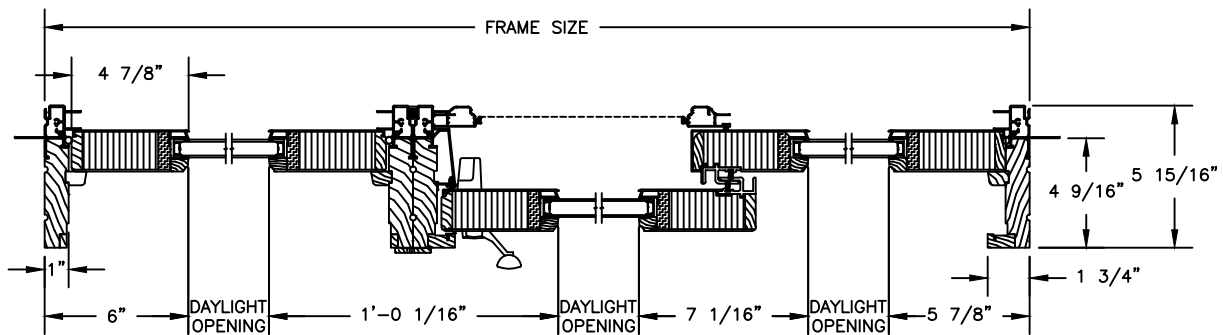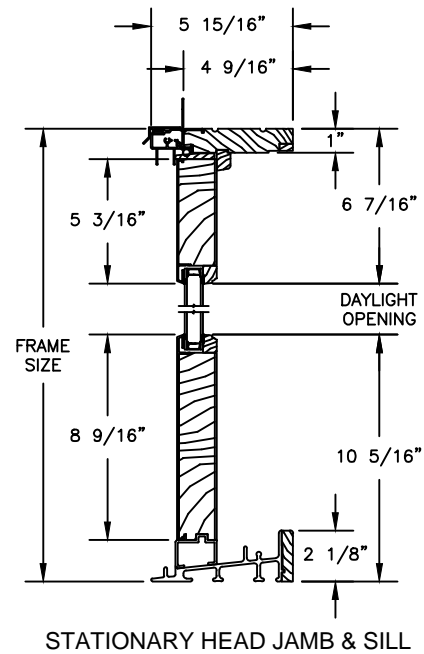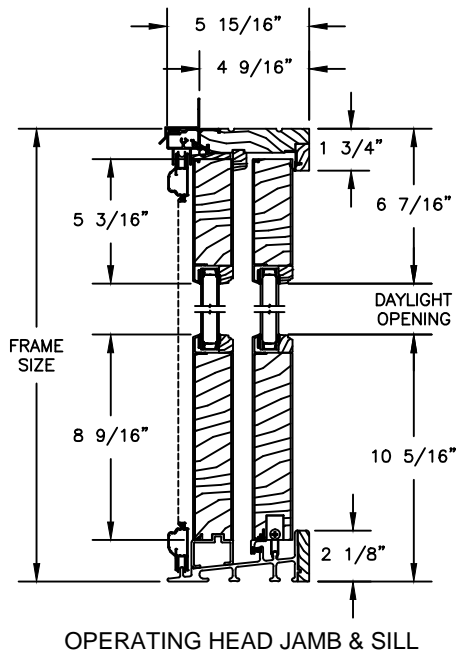


# Pinnacle Series


## CLAD SLIDING PATIO DOOR

SECTION DETAILS : CASING OPTIONS


SCALE: 3" = 1'-0"

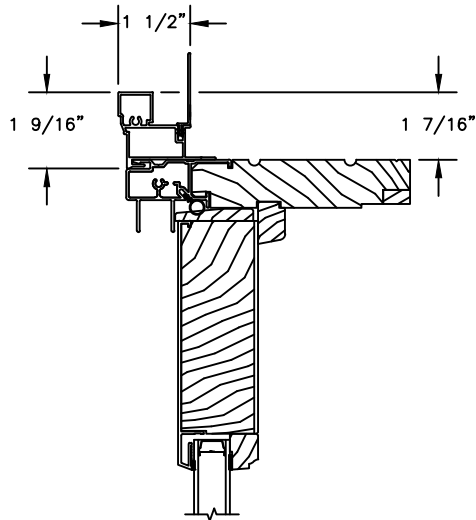

HEAD JAMB & SILL WITH  
CLAD BRICKMOULD CASING

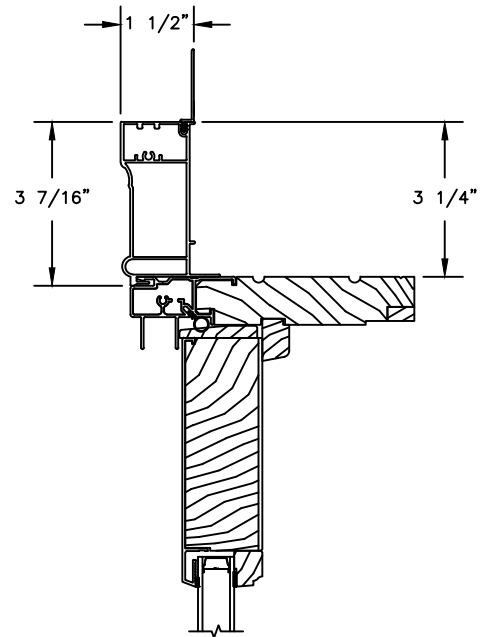

HEAD JAMB & SILL WITH  
CLAD WILLIAMSBURG CASING

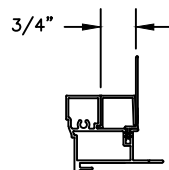

CLAD BRICKMOULD CASING  
WITH OPTIONAL J-CHANNEL COVER


# Pinnacle Series

## CLAD SLIDING PATIO DOOR


SECTION DETAILS : MULLIONS

SCALE: 3" = 1'-0"

### FRENCH SLIDER

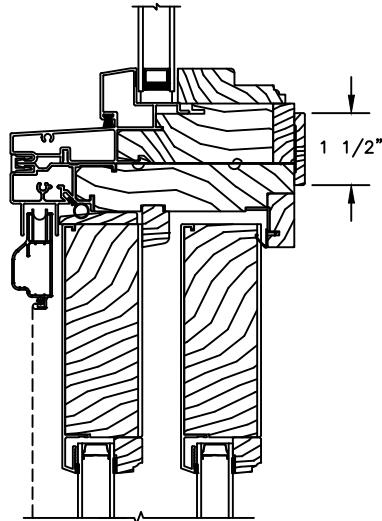


HORIZONTAL MULLION  
DIRECT SET/OPERATOR

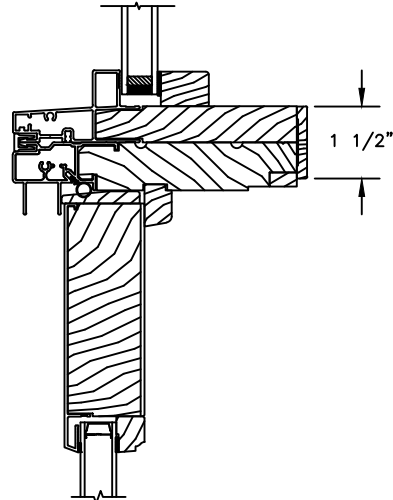


HORIZONTAL MULLION  
RADIUS/STATIONARY

### NARROW SLIDER

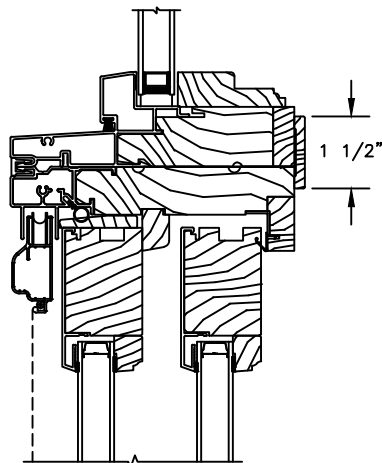

HORIZONTAL MULLION  
DIRECT SET/OPERATOR

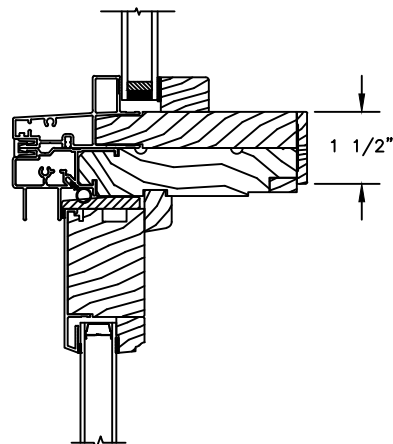

HORIZONTAL MULLION  
RADIUS/STATIONARY


# Pinnacle Series

## CLAD SLIDING PATIO DOOR


SECTION DETAILS : MULLIONS

SCALE: 3" = 1'-0"

### FRENCH SLIDER

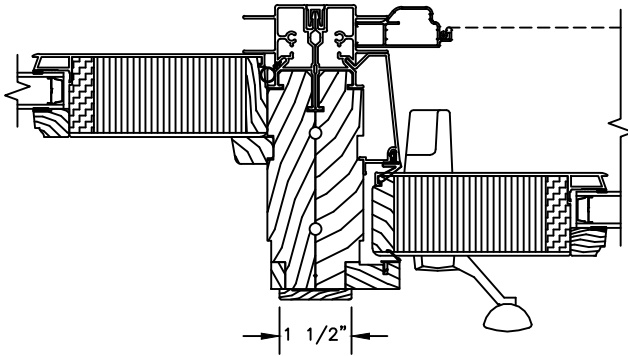


VERTICAL MULLION  
STATIONARY/OPERATOR

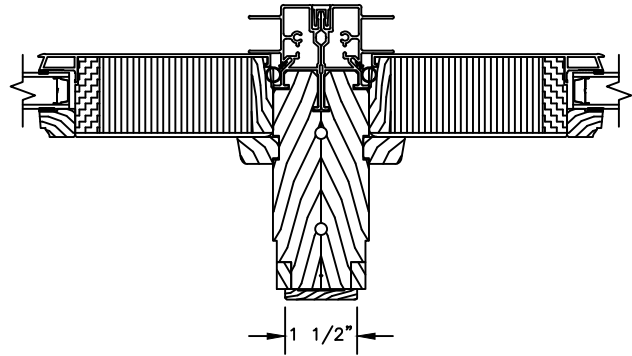


VERTICAL MULLION  
STATIONARY/STATIONARY

### NARROW SLIDER

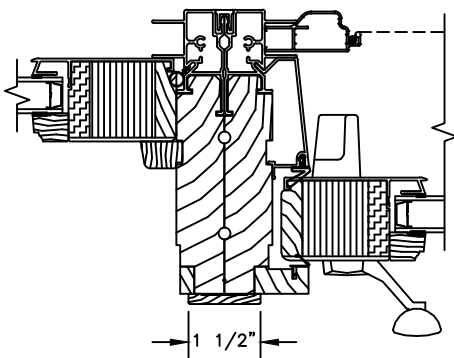

VERTICAL MULLION  
STATIONARY/OPERATOR

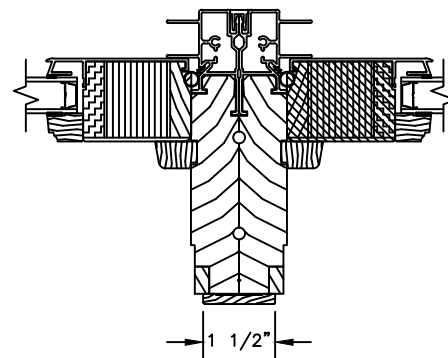

VERTICAL MULLION  
STATIONARY/STATIONARY




# Pinnacle Series




## CLAD PATIO DOOR - FRENCH SLIDER

SECTION DETAILS : GLASS STOP & DIVIDED LITE OPTIONS

SCALE: 3" = 1'-0"

### AVAILABLE STYLES

 -  - PUTTY
-  - OGEE
-  - CONTEMPORARY

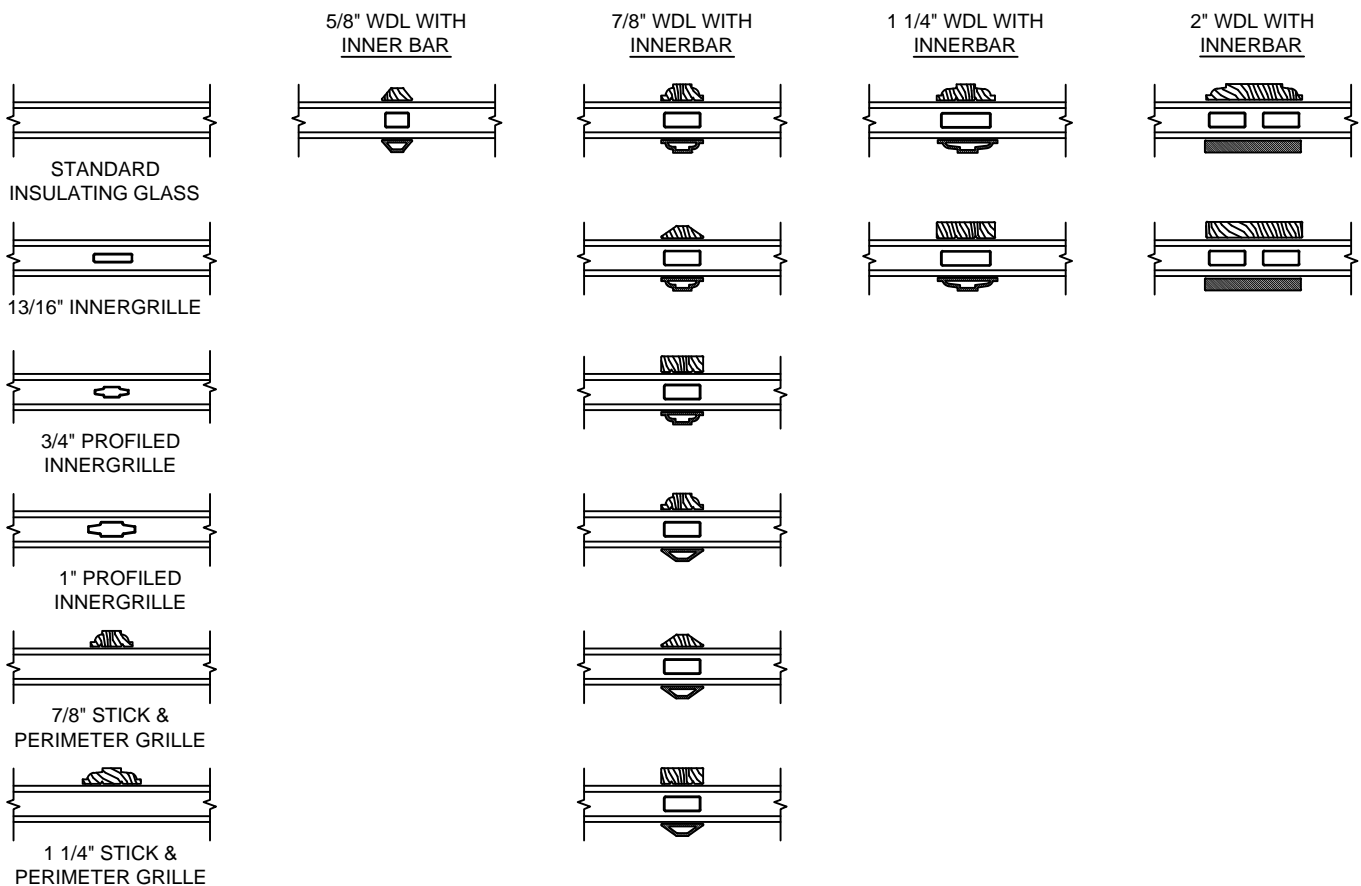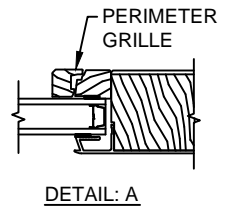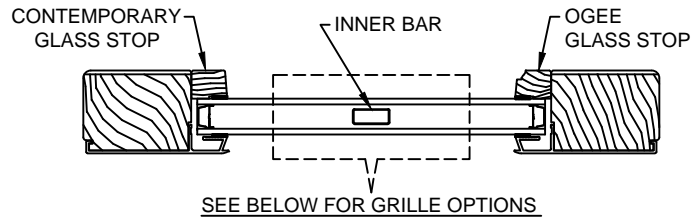

### NOTE:

\* ALL WDL OPTIONS CAN BE ORDERED WITH OR WITHOUT INNER BAR

\* PERIMETER GRILLES ONLY AVAILABLE IN THE 7/8" AND 1 1/4" OGEE STYLE GLASS STOP (SEE DETAIL: A)




# Pinnacle Series


## CLAD PATIO DOOR - FRENCH SLIDER

SECTION DETAILS : CONSTRUCTION


SCALE: 1 1/2" = 1'-0"

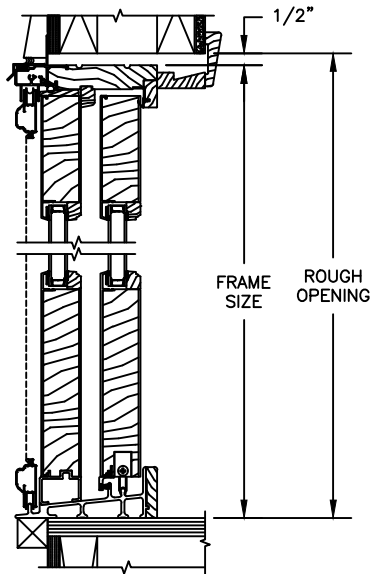


HEAD JAMB & SILL  
2 X 6 FRAME WITH SIDING

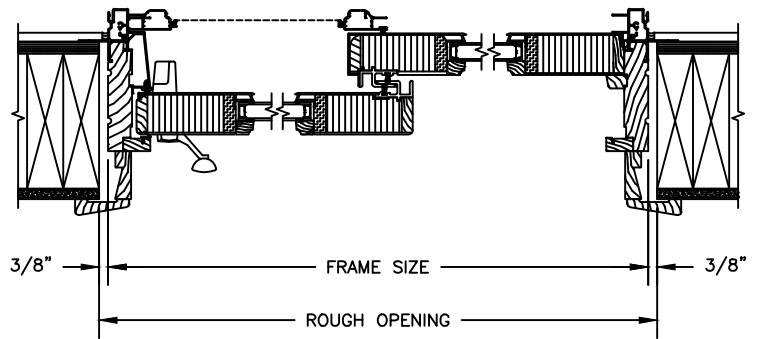

JAMBS  
2 X 6 FRAME WITH SIDING

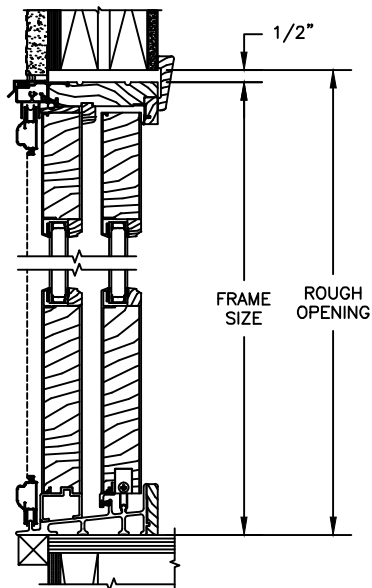

HEAD JAMB & SILL  
2 X 4 FRAME WITH STUCCO

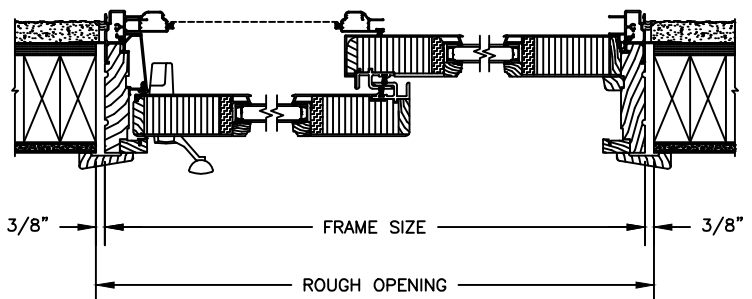


JAMBS  
2 X 4 FRAME WITH STUCCO

# Pinnacle Series


## CLAD PATIO DOOR - FRENCH SLIDER

SECTION DETAILS : CONSTRUCTION


SCALE: 1 1/2" = 1'-0"

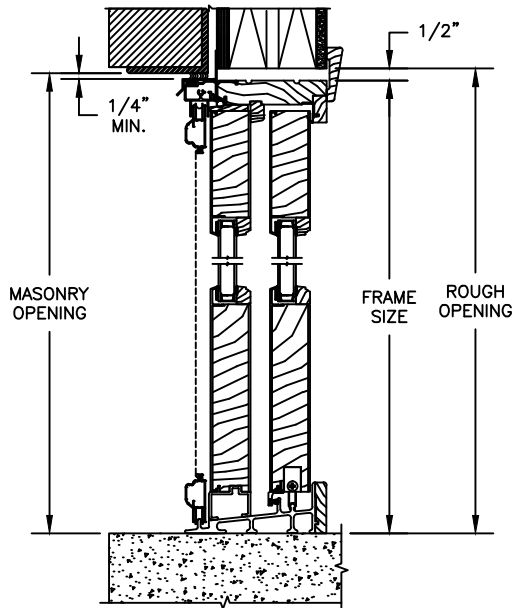


HEAD JAMB & SILL  
2 X 6 FRAME WITH BRICK VENEER

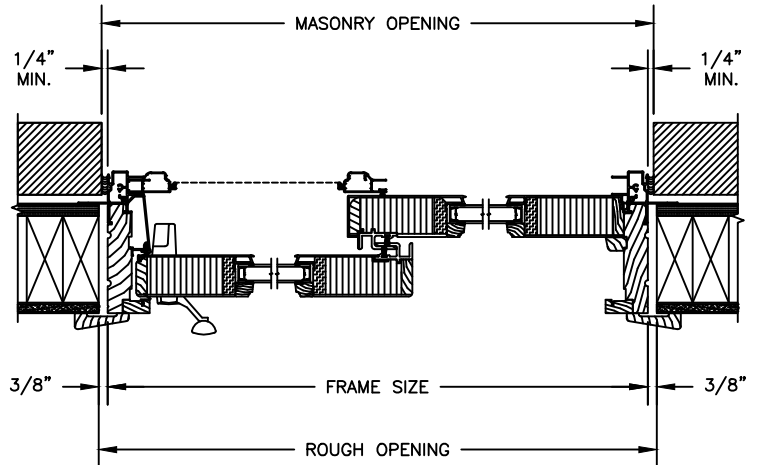

JAMBS  
2 X 6 FRAME WITH BRICK VENEER

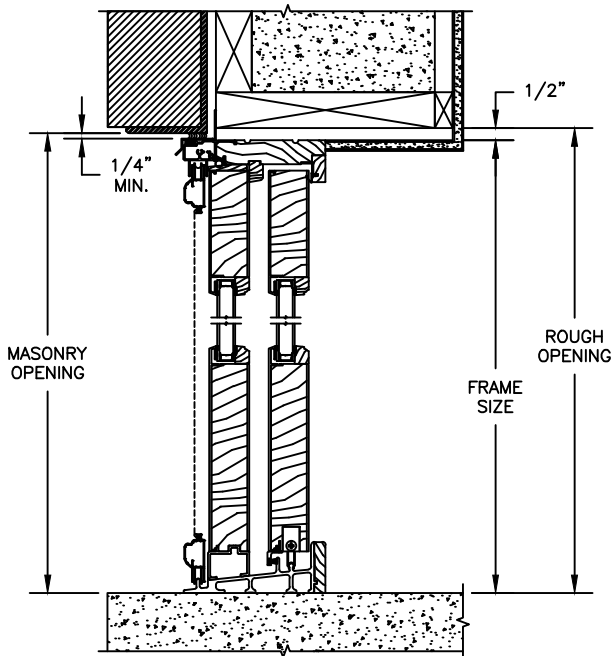

HEAD JAMB & SILL  
8" CONCRETE BLOCK WALL  
WITH BRICK VENEER

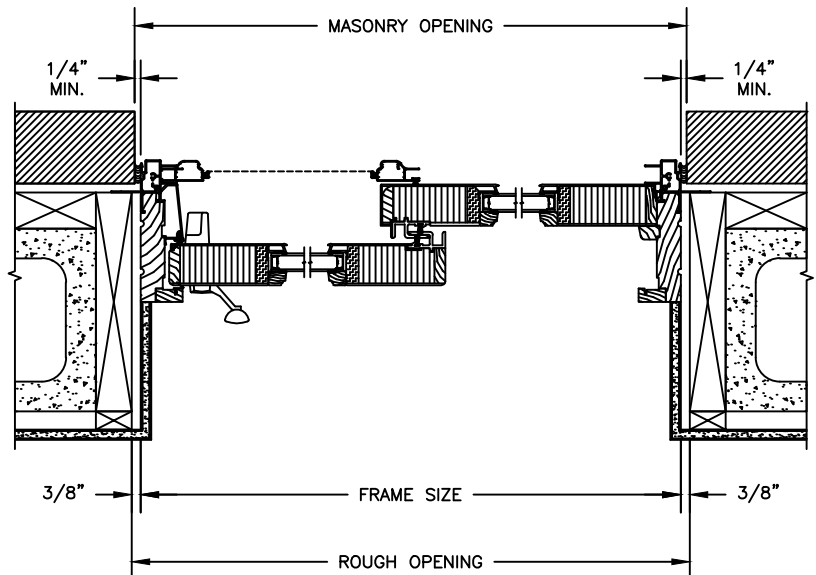

JAMBS  
8" CONCRETE BLOCK WALL  
WITH BRICK VENEER