


Pinnacle Series


CLAD PATIO DOOR - INSWING

SECTION DETAILS 4 9/16" TO 5 5/16" JAMB


SCALE: 3" = 1'-0"

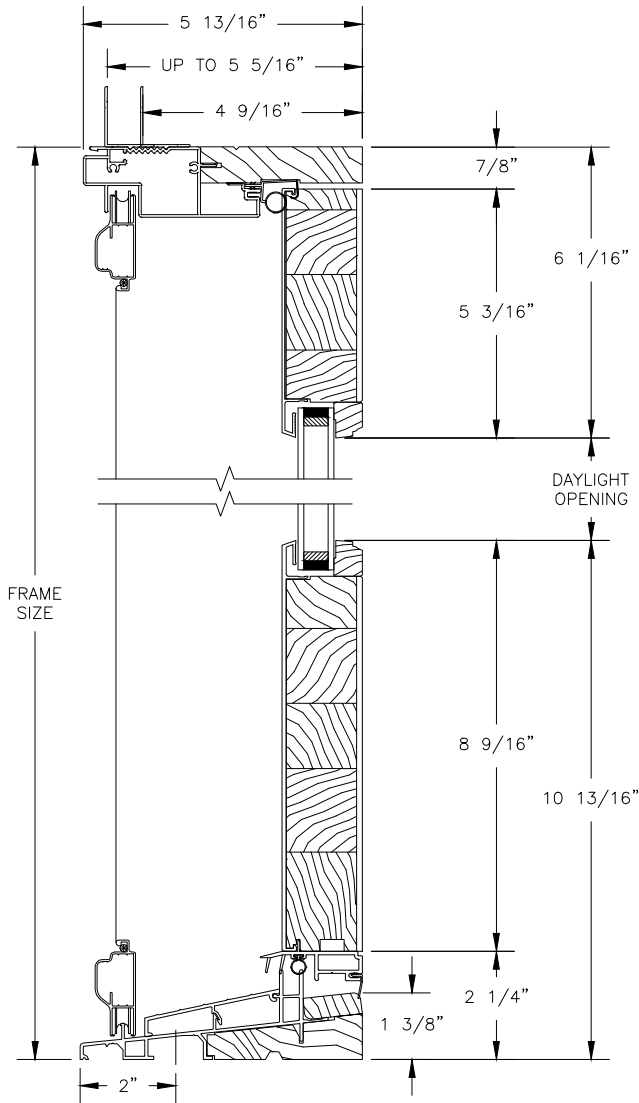

OPERATING HEAD JAMB & SILL

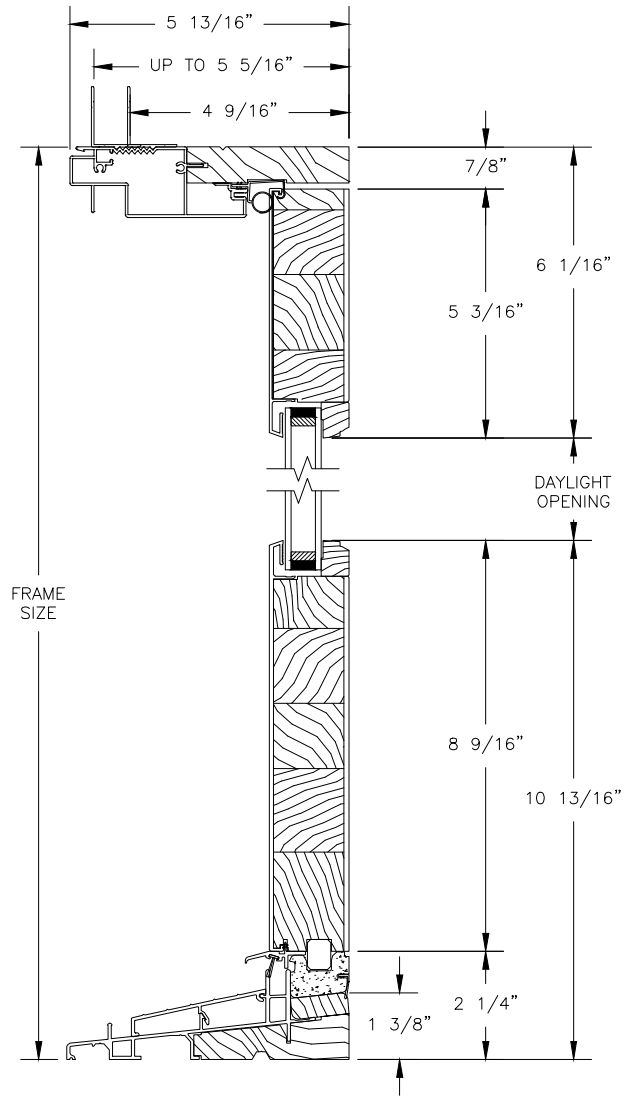

STATIONARY HEAD JAMB & SILL

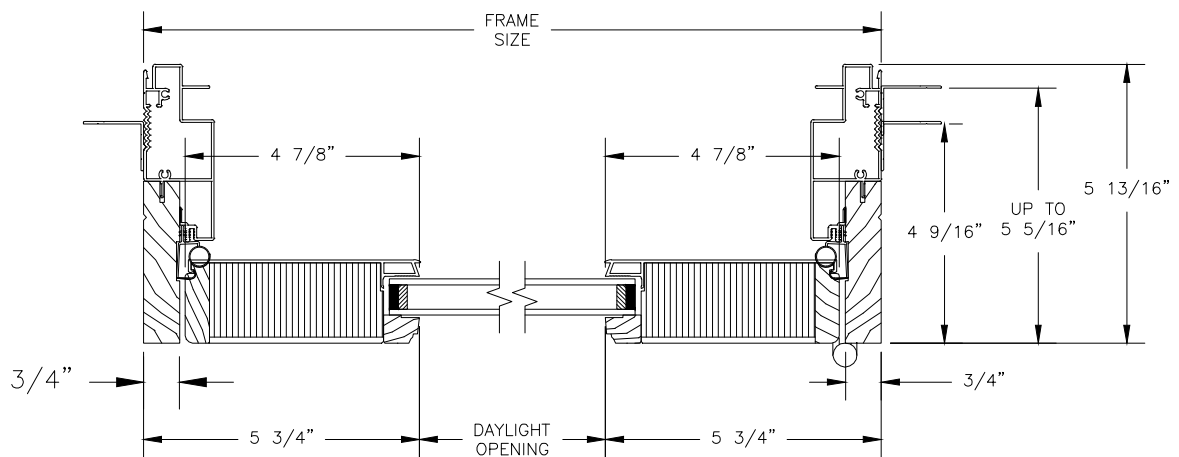




1 PANEL JAMB

Pinnacle Series

CLAD PATIO DOOR - INSWING

SECTION DETAILS 5 3/8" TO 7 5/16" JAMB

SCALE: 3" = 1'-0"


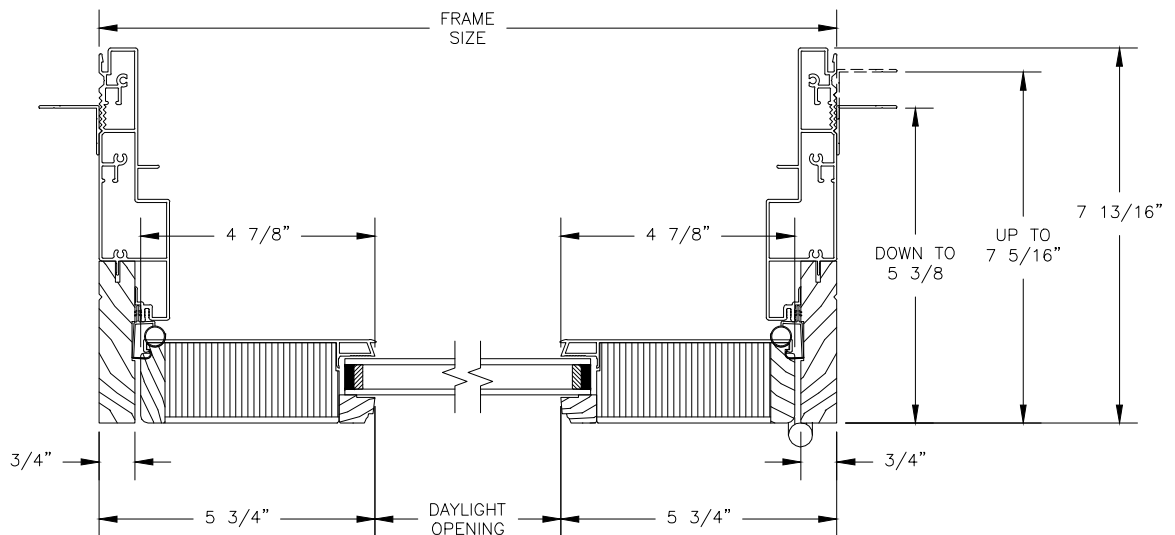
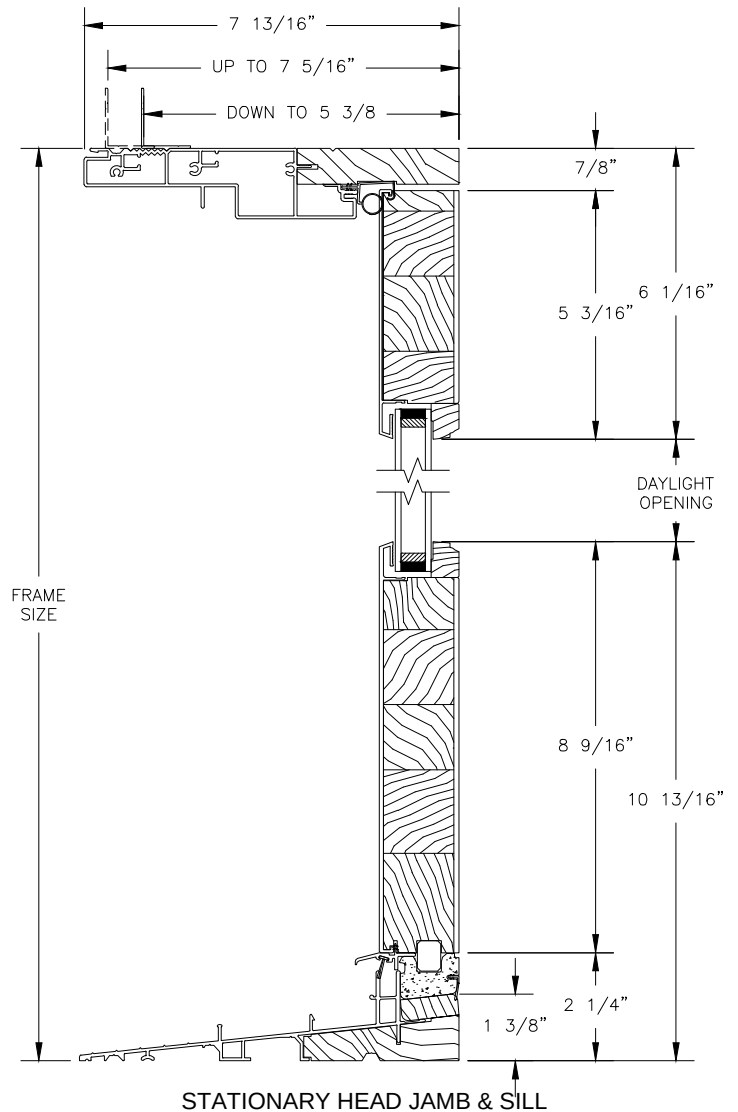
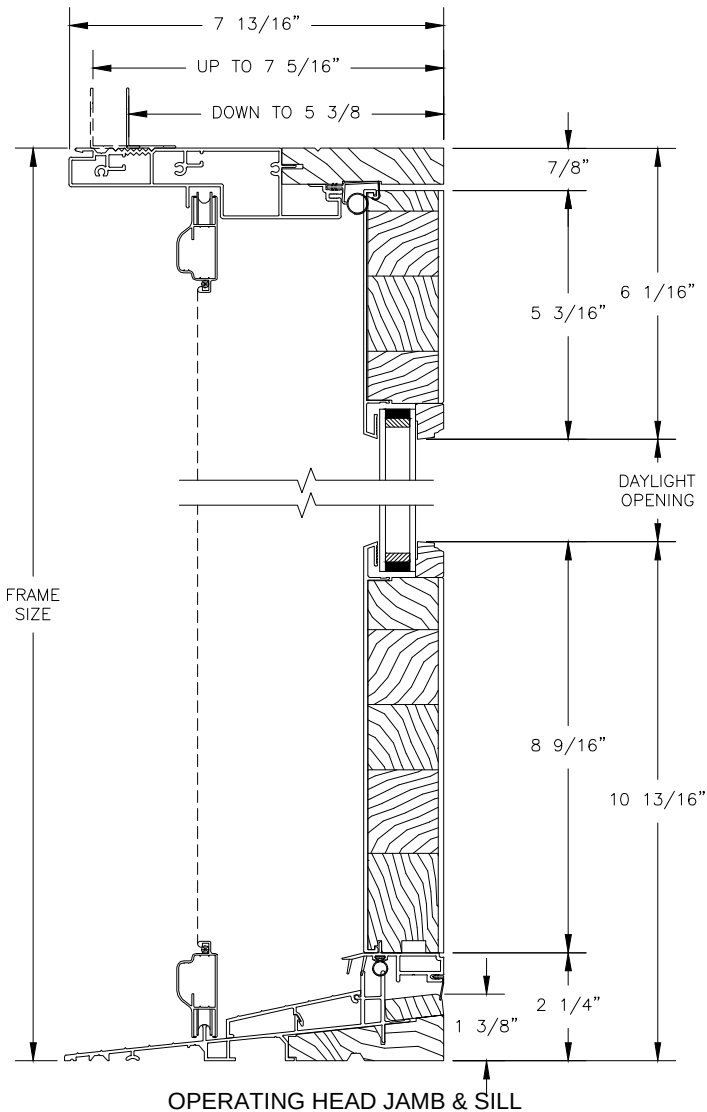


Pinnacle Series

CLAD PATIO DOOR - INSWING

SECTION DETAILS



SCALE: 1 1/2" = 1'-0"

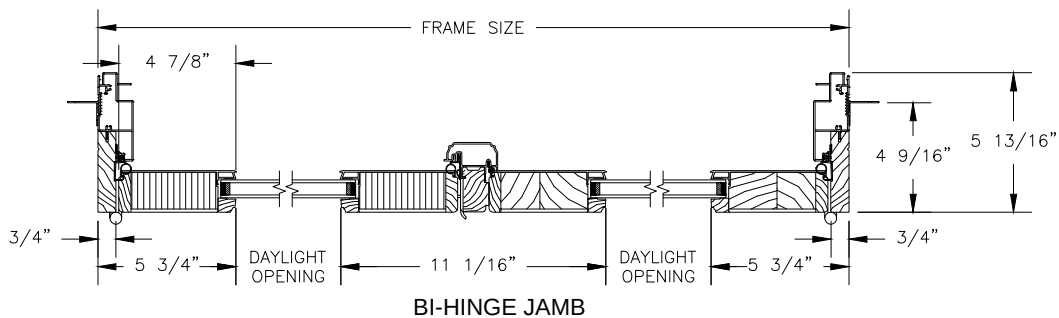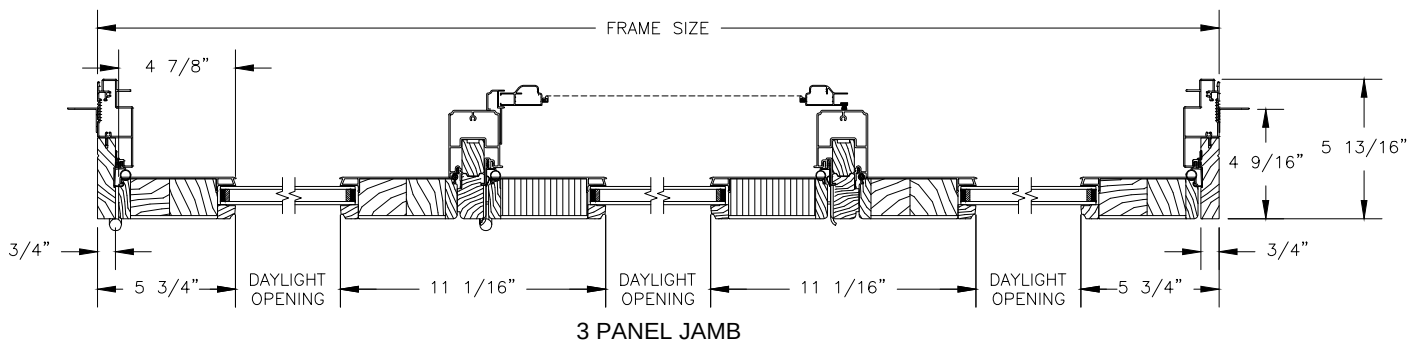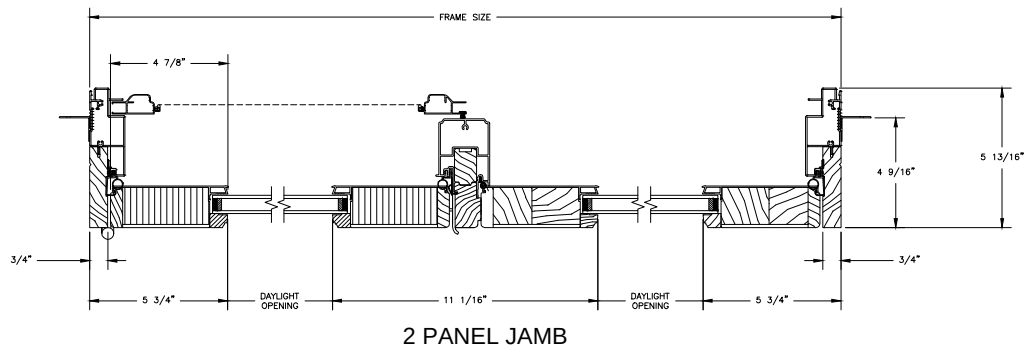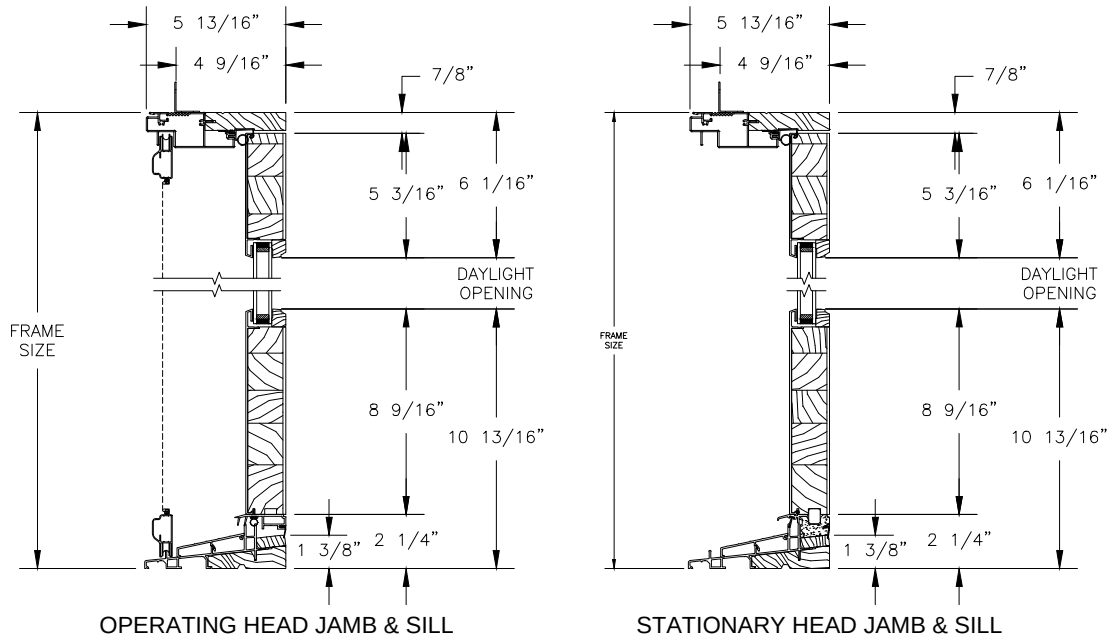

CLAD PATIO DOOR - INSWING

SECTION DETAILS: 4 9/16" JAMB HANDICAP SILL & 10" BOTTOM RAIL

SCALE: 3" = 1'-0"

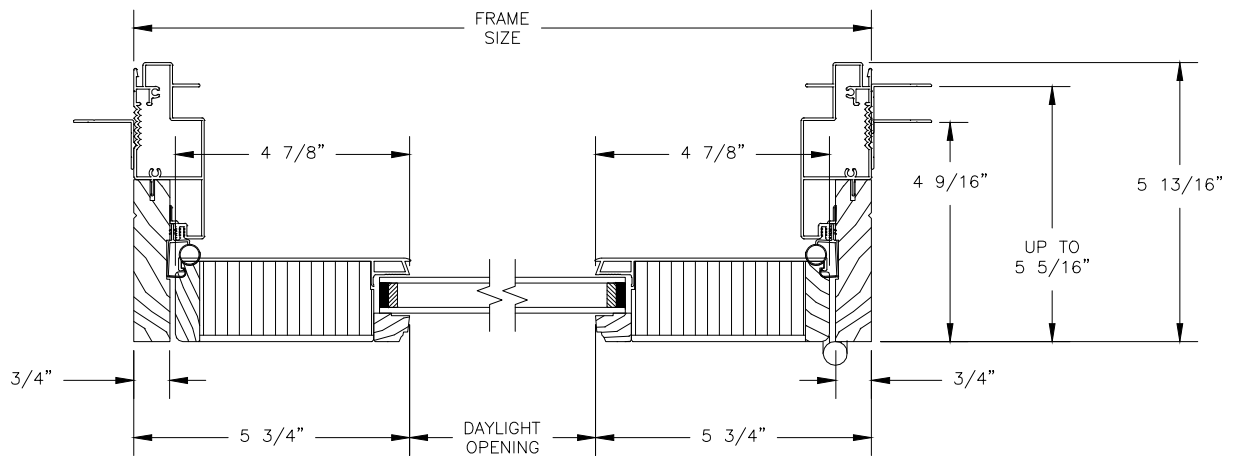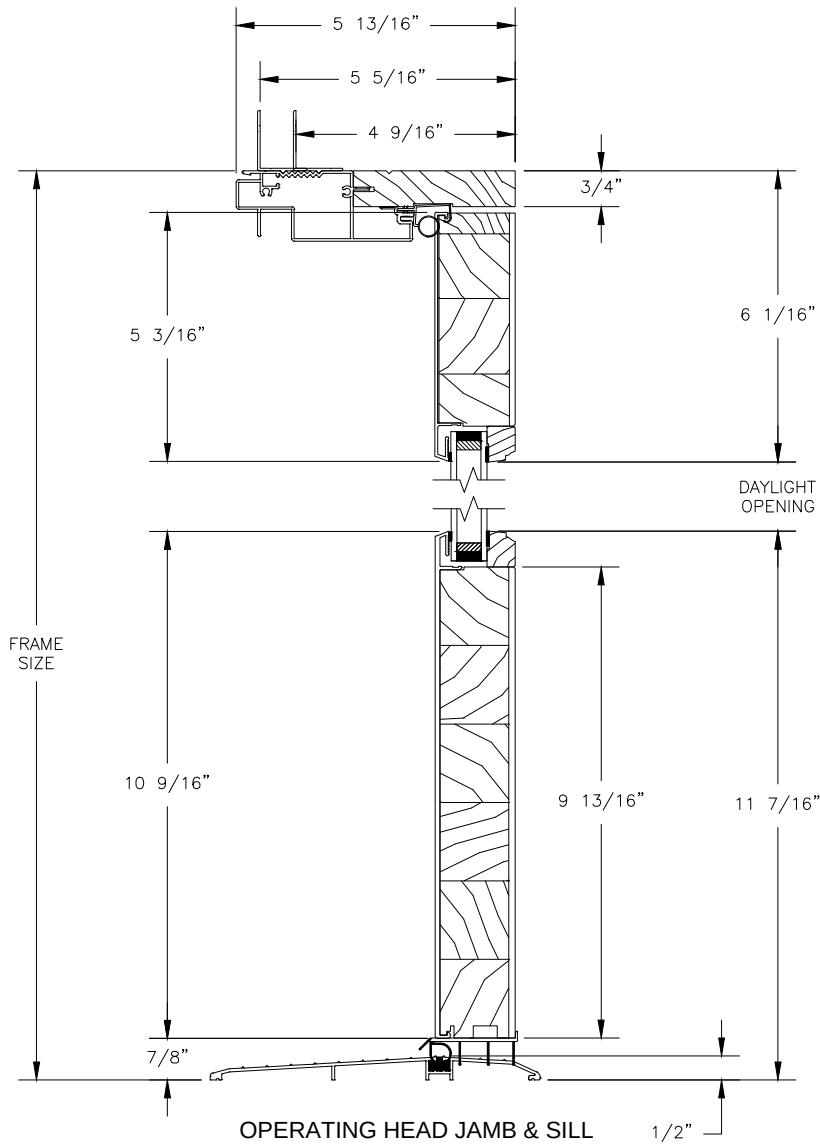


1 PANEL JAMB

Pinnacle Series

CLAD PATIO DOOR - INSWING

SECTION DETAILS: 6 9/16" JAMB HANDICAP SILL & 10" BOTTOM RAIL


SCALE: 3" = 1'-0"

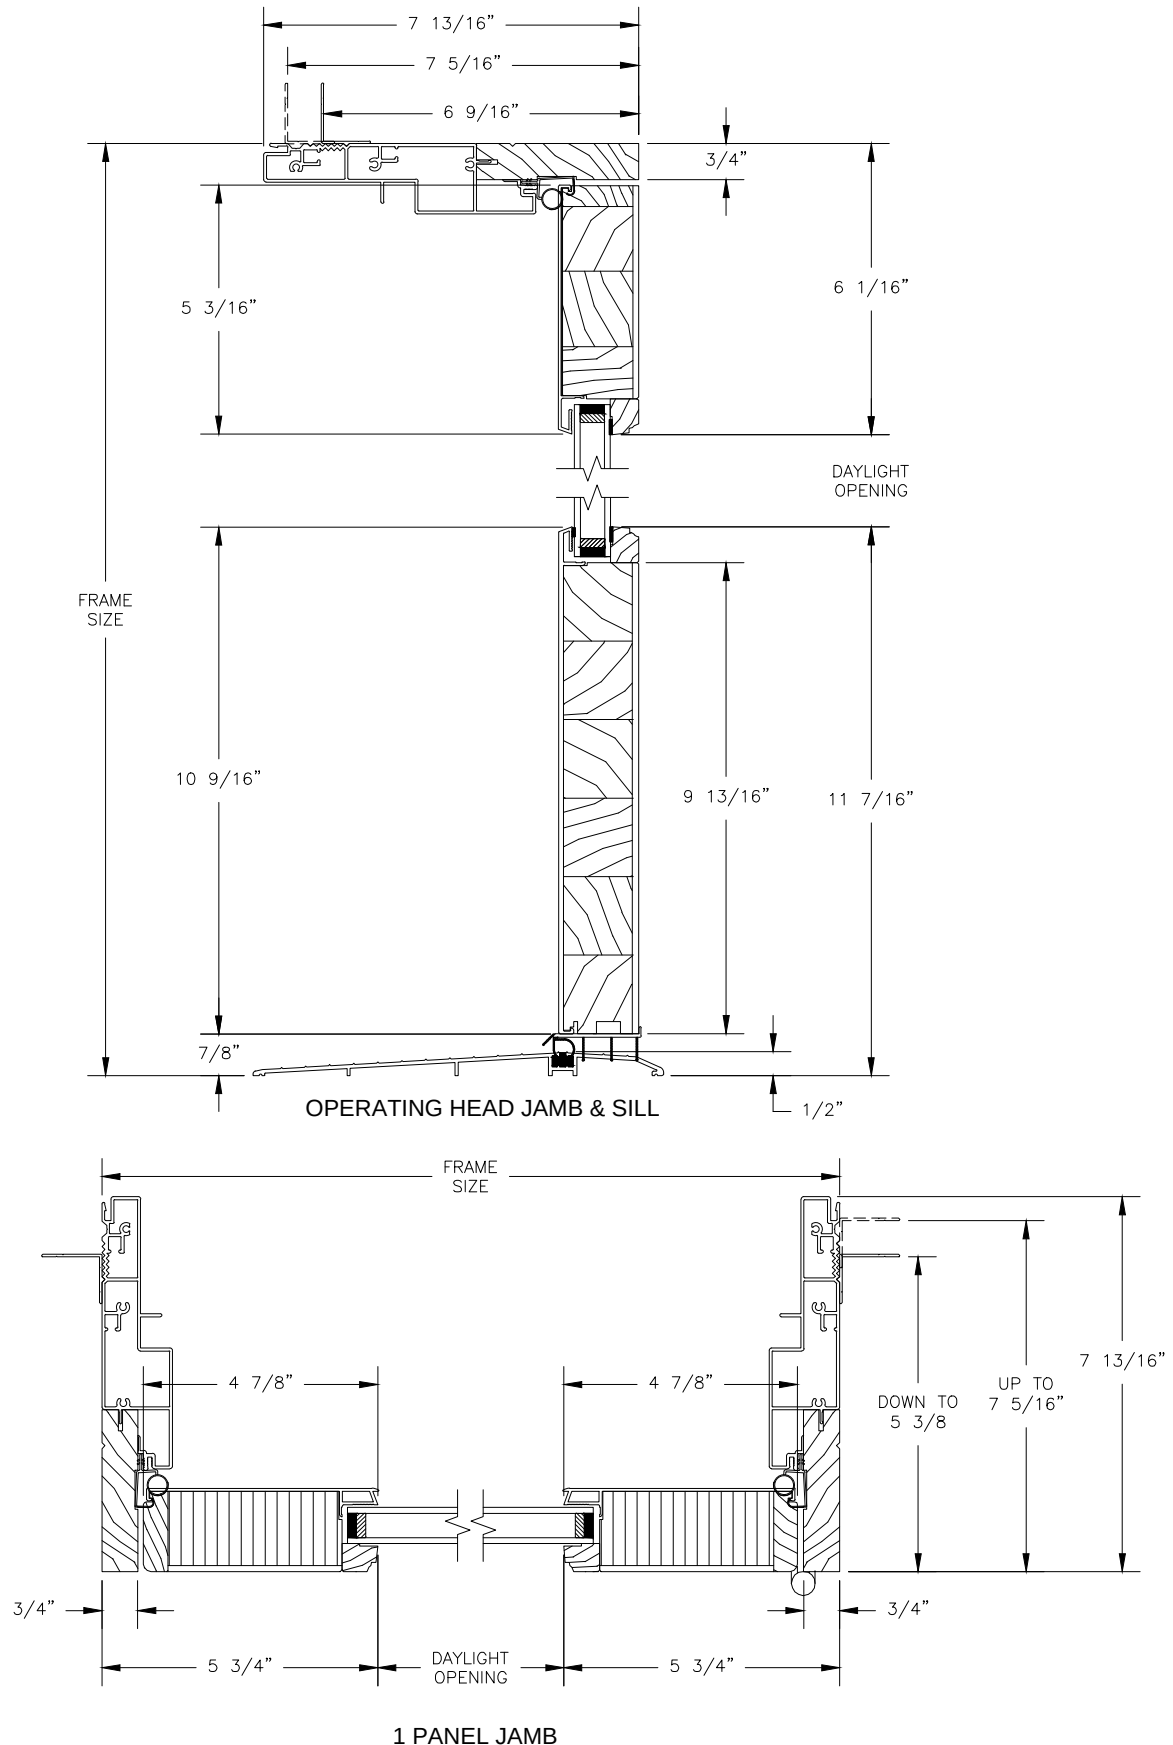


CLAD PATIO DOOR - INSWING

SECTION DETAILS: 4 9/16" JAMB WITH HANDICAP SILL

SCALE: 3" = 1'-0"

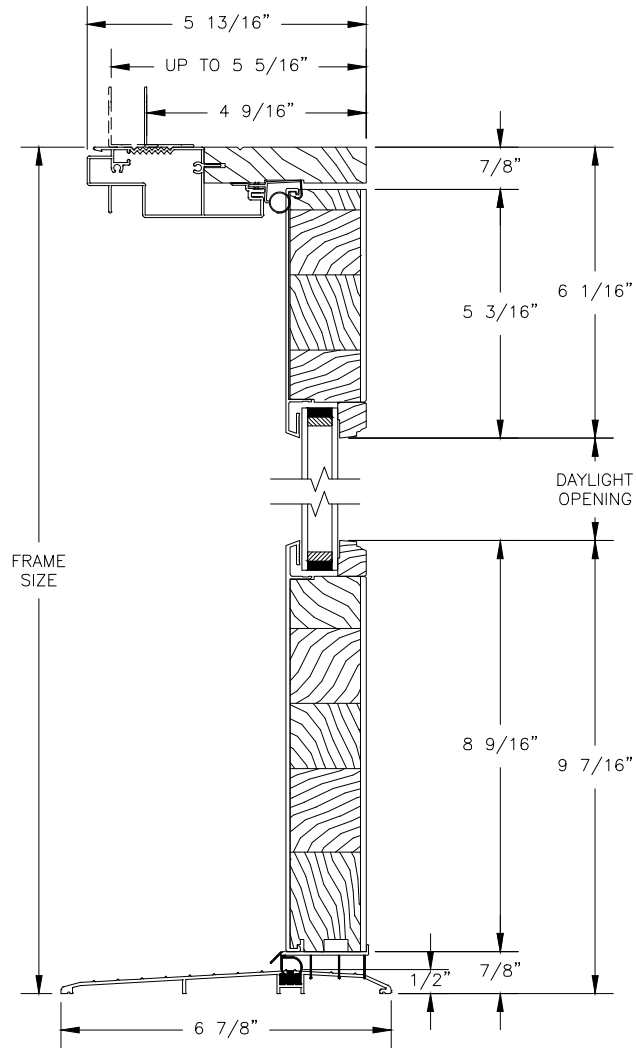

OPERATING HEAD JAMB & SILL

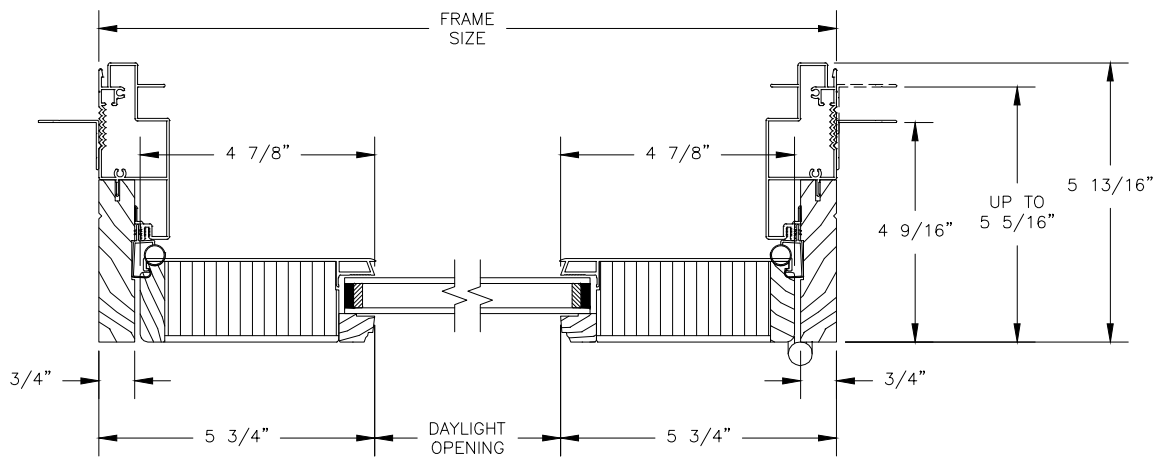

1 PANEL JAMB


Pinnacle Series

CLAD PATIO DOOR - INSWING

SECTION DETAILS: 4 9/16" JAMB WITH 1/2 LITE FLAT PANEL

SCALE: 3" = 1'-0"

GLASS HEIGHT	
6-8	34 1/8"
6-10	37"
8-0	50"
9-0	62"
10-0	74"

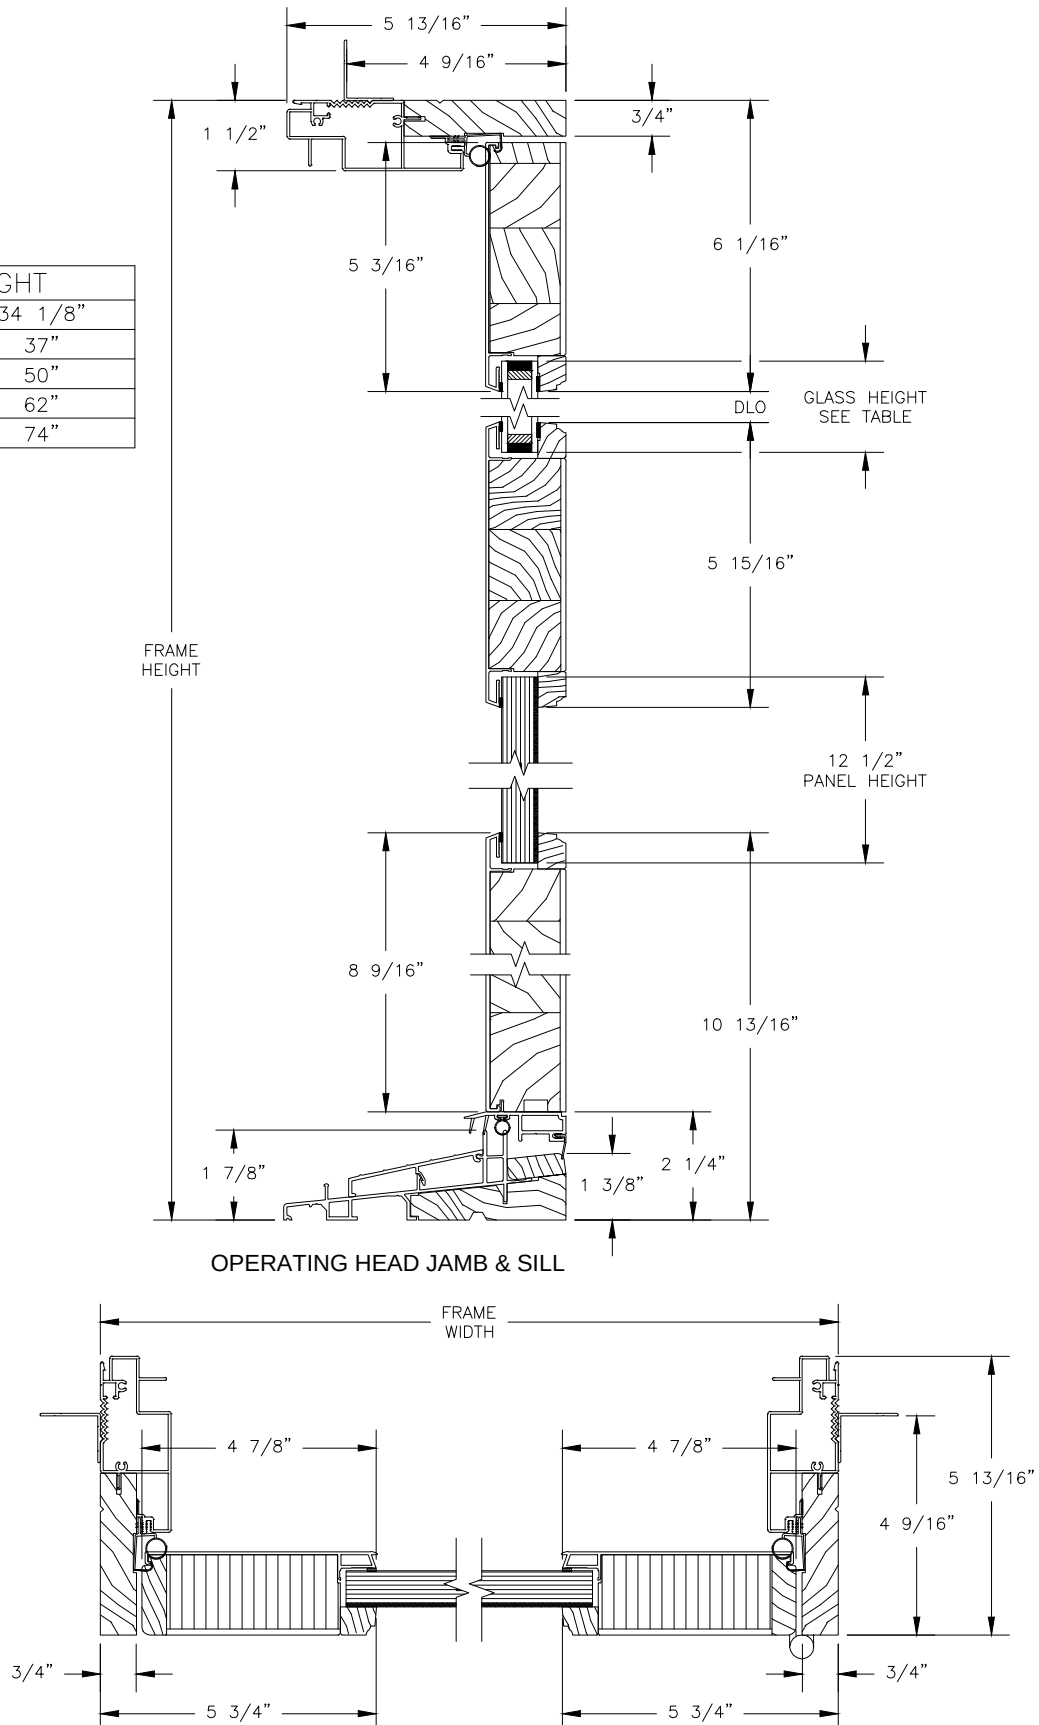



Pinnacle Series

CLAD PATIO DOOR - INSWING

SECTION DETAILS: 4 9/16" JAMB WITH 3/4" LITE FLAT PANEL

SCALE: 3" = 1'-0"

GLASS HEIGHT	
6-8	46 5/8"
6-10	49 1/2"
8-0	62 1/2"
9-0	74 1/2"
10-0	86 1/2"


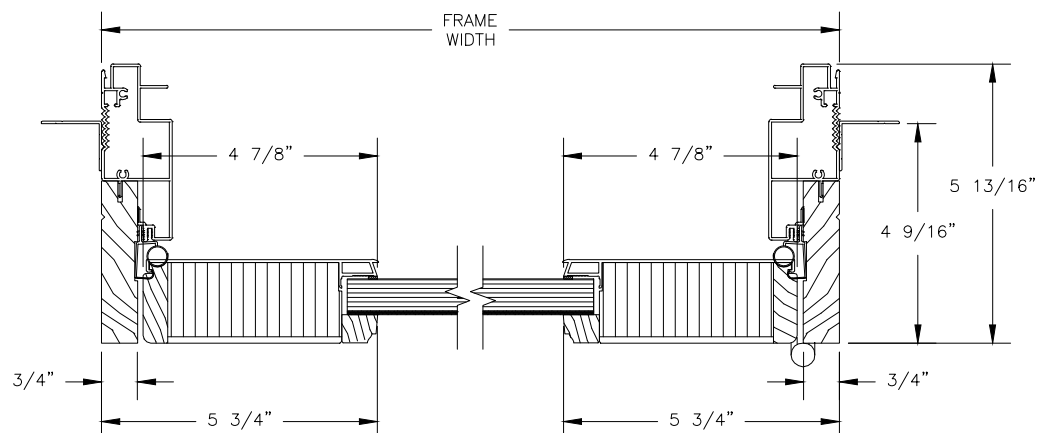
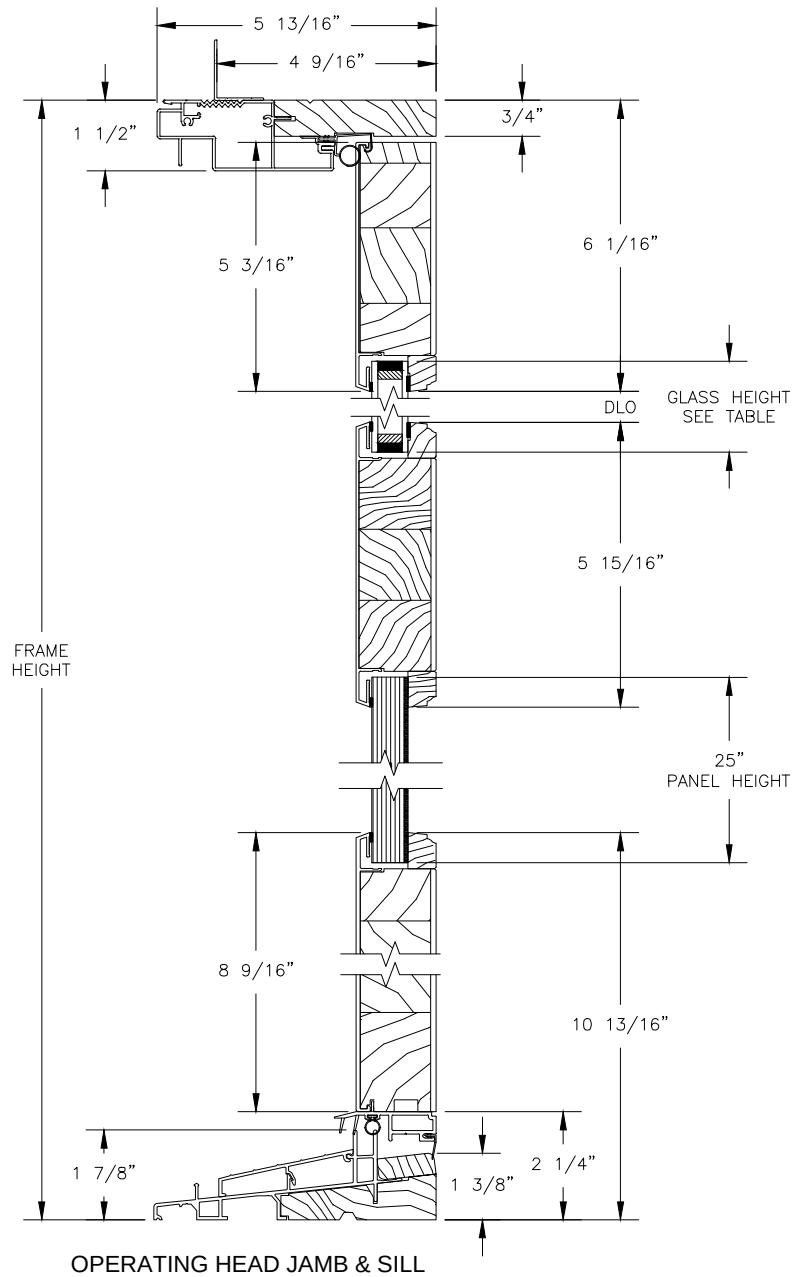


Pinnacle Series

CLAD PATIO DOOR - OUTSWING

SECTION DETAILS

SCALE: 3" = 1'-0"

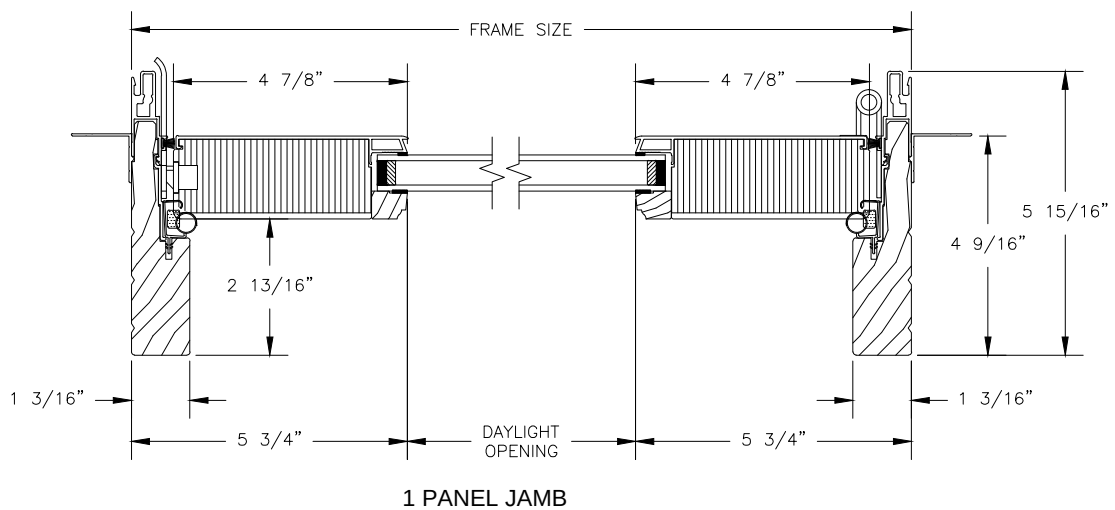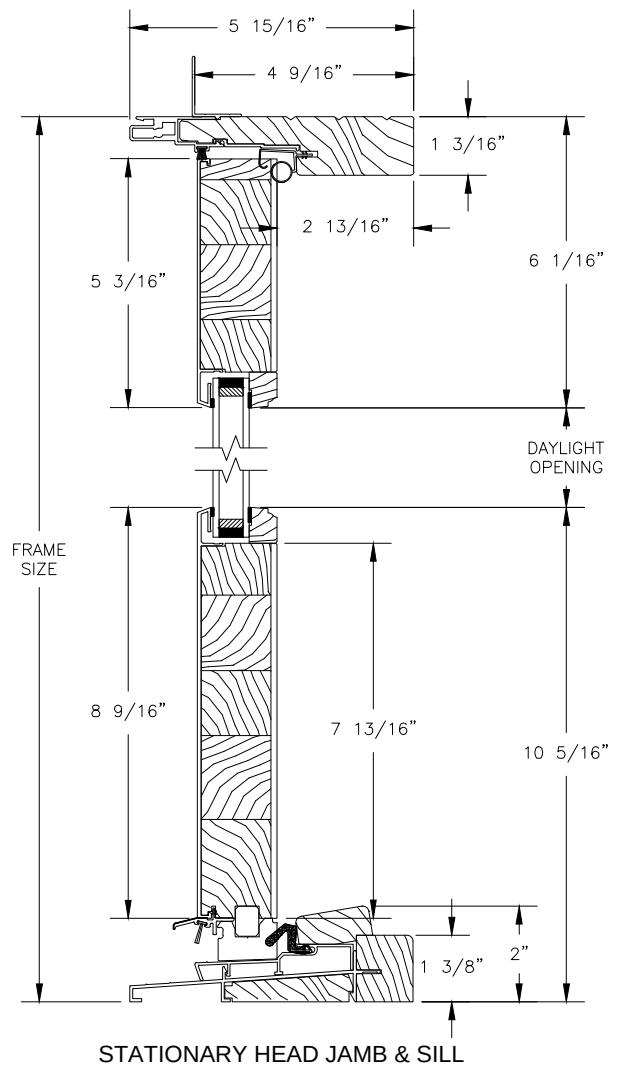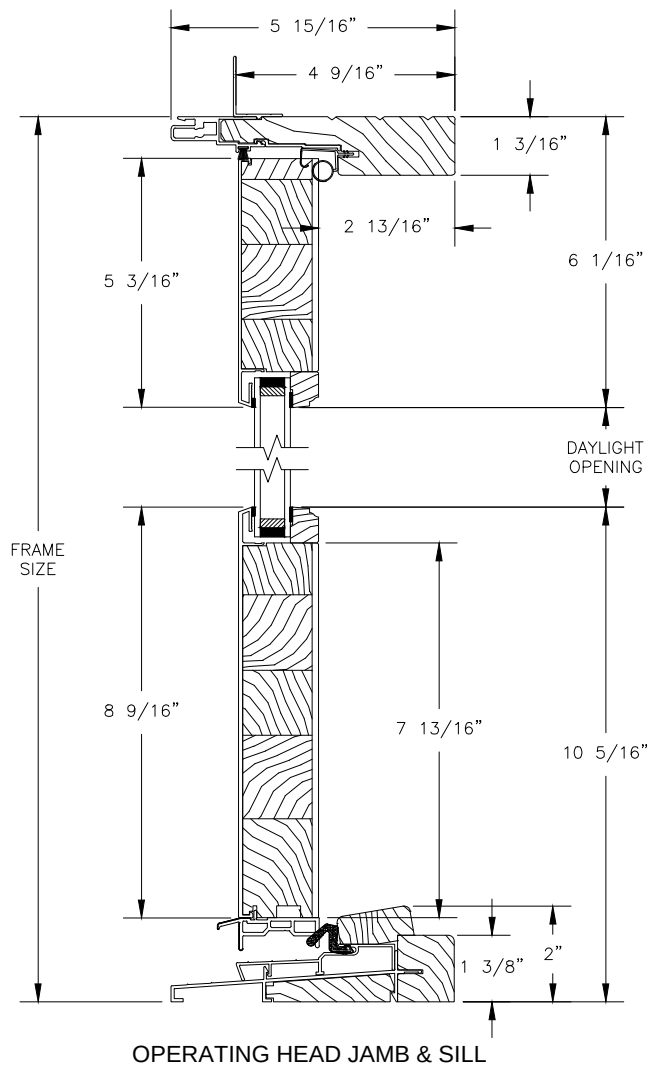

SECTION DETAILS: WITH HANDICAP SILL
SCALE: 3" = 1'-0"





Pinnacle Series

CLAD PATIO DOOR - OUTSWING

SECTION DETAILS: 4 9/16" JAMB WITH 1/2 LITE FLAT PANEL

SCALE: 3" = 1'-0"

GLASS HEIGHT	
6-8	34 1/8"
6-10	37"
8-0	50"
9-0	62"
10-0	74"

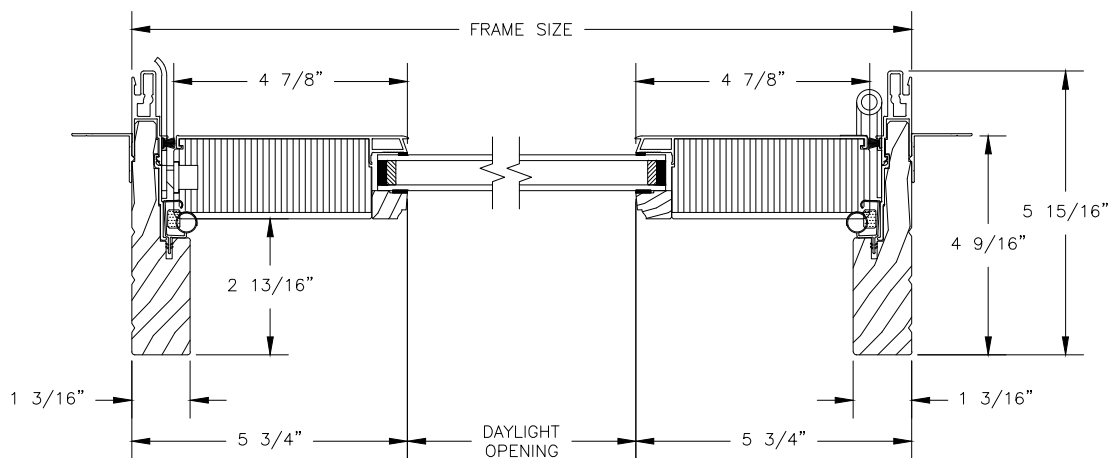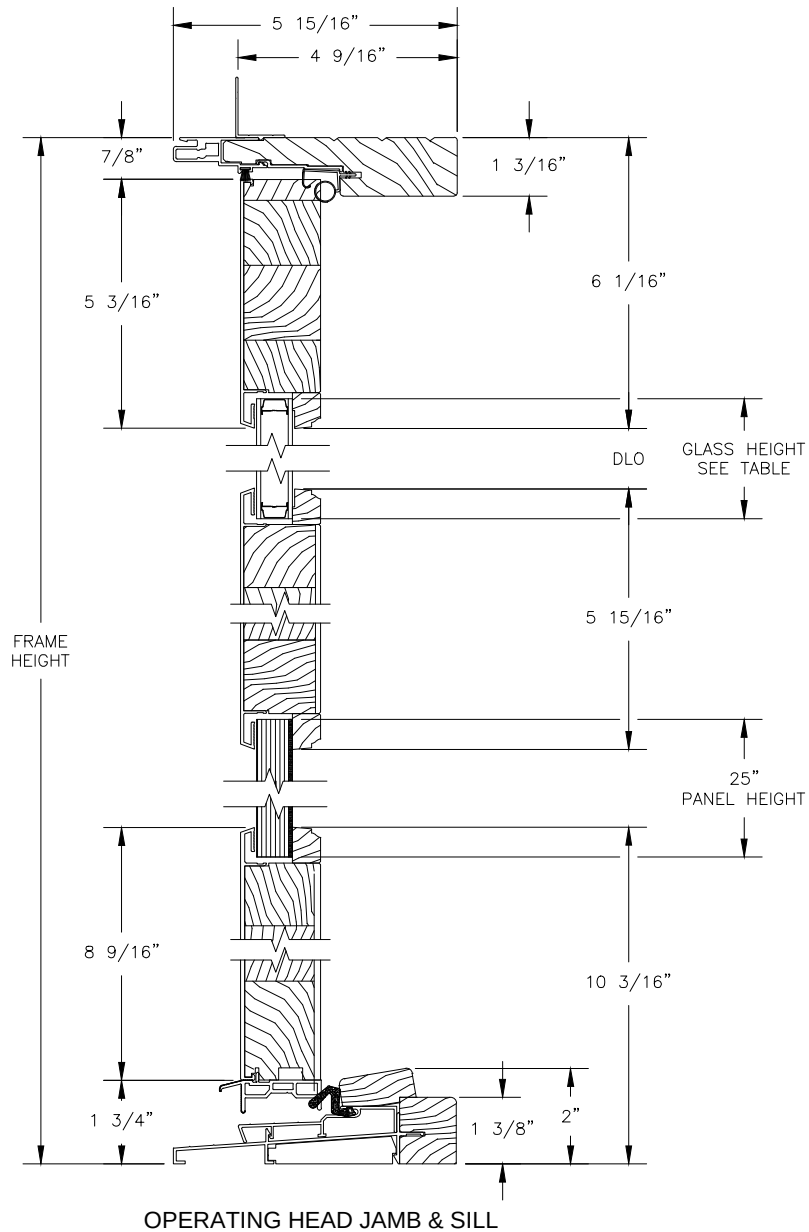


CLAD PATIO DOOR - OUTSWING

SECTION DETAILS: 4 9/16" JAMB WITH 3/4 LITE FLAT PANEL

SCALE: 3" = 1'-0"

GLASS HEIGHT	
6-8	46 5/8"
6-10	49 1/2"
8-0	62 1/2"
9-0	74 1/2"
10-0	86 1/2"





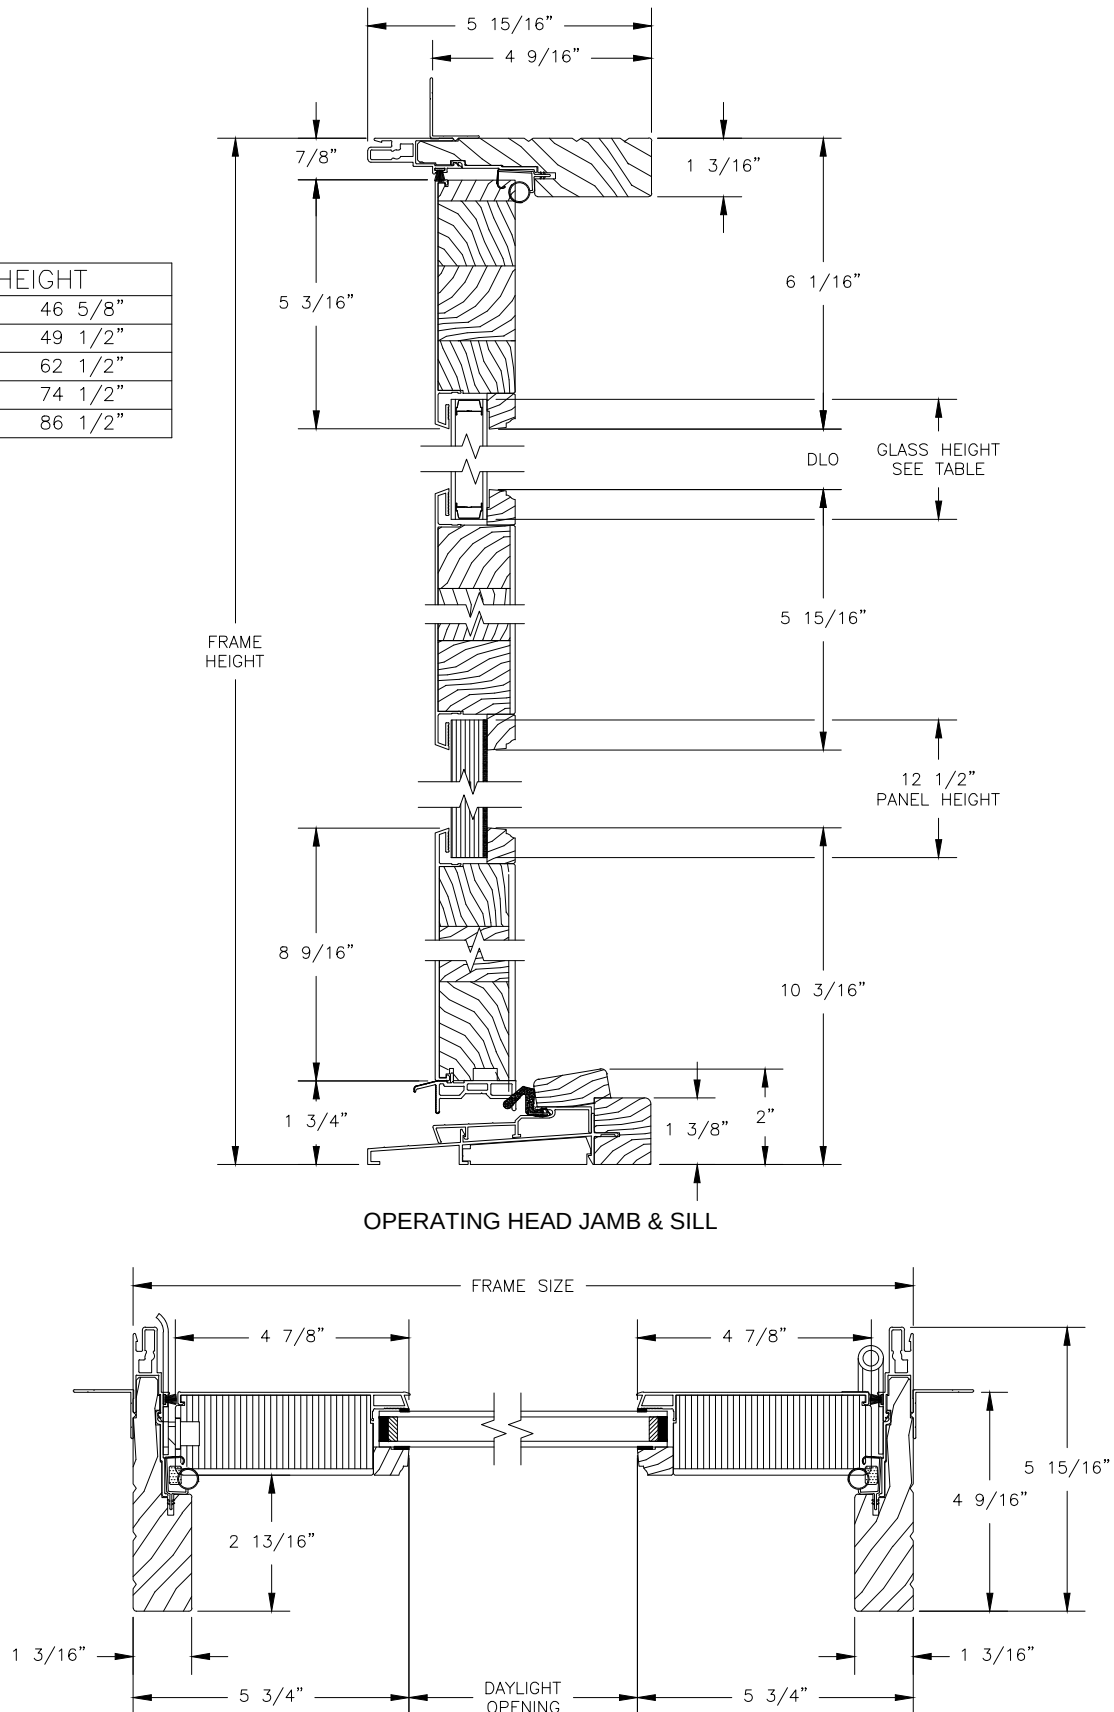


Pinnacle Series

CLAD PATIO DOOR - OUTSWING

SECTION DETAILS

SCALE: 1 1/2" = 1'-0"

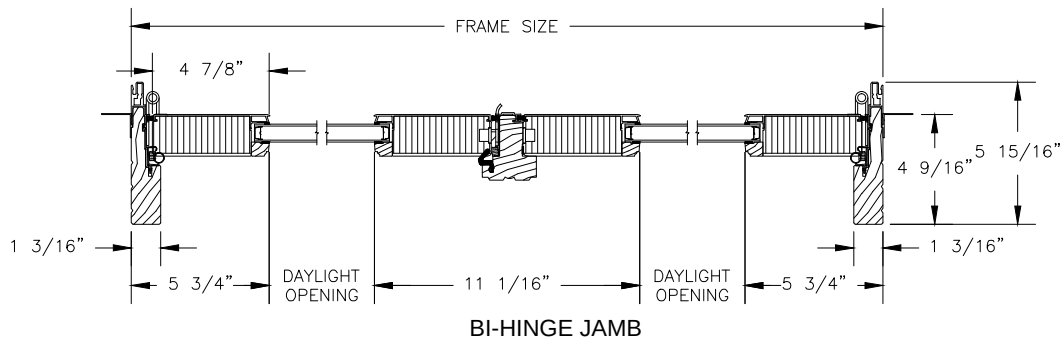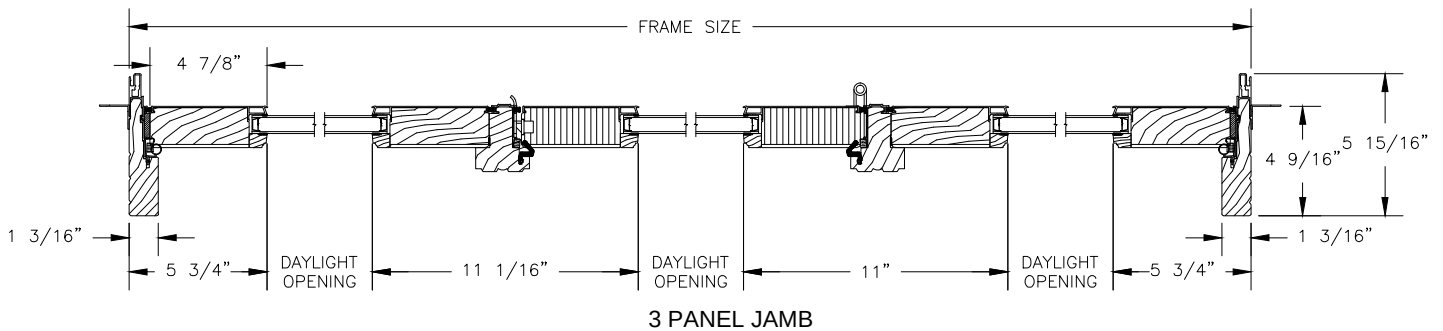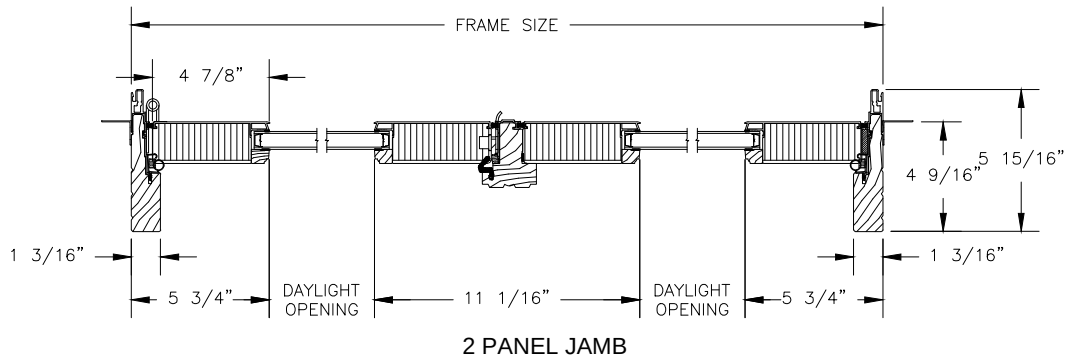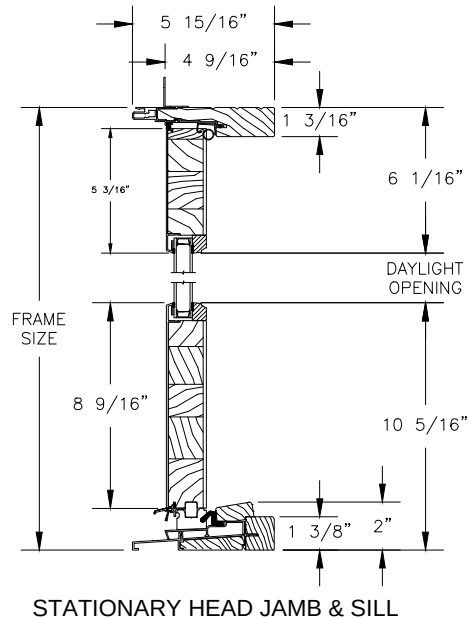
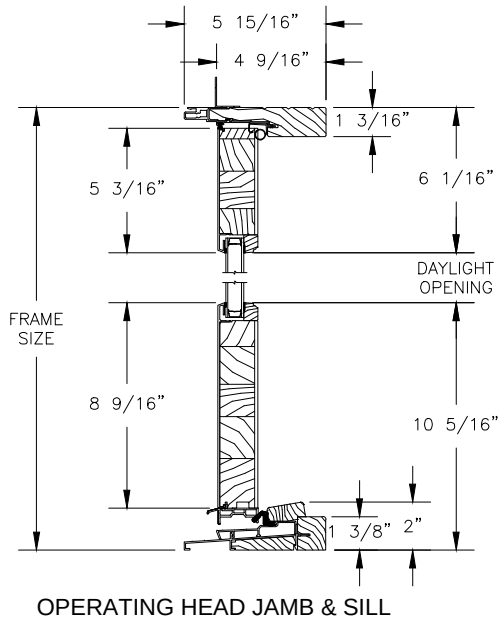


Pinnacle Series

CLAD PATIO DOOR - OUTSWING

SECTION DETAILS: HANDICAP SILL WITH NO ASTRAGAL & 10" BOTTOM RAIL

SCALE: 3" = 1'-0"

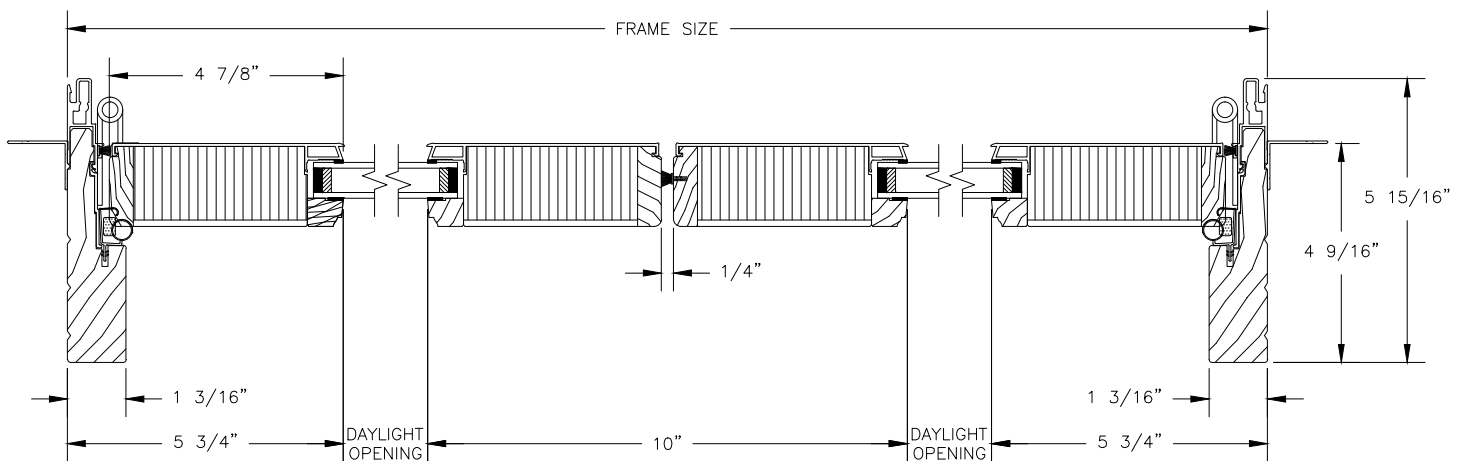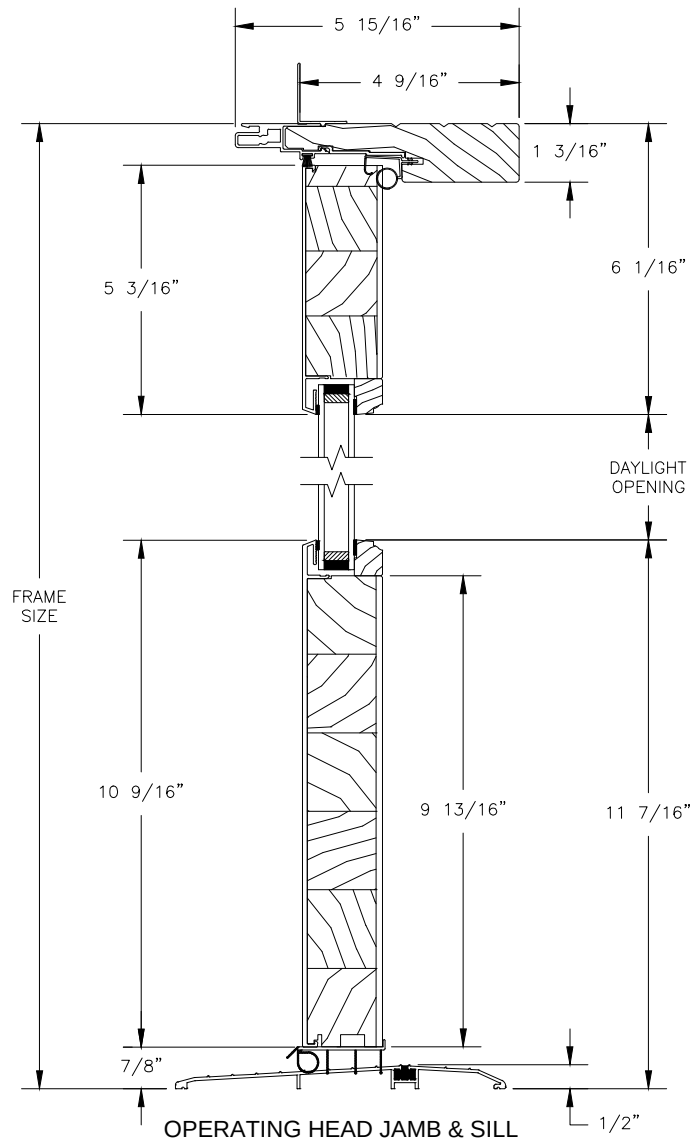


2 PANEL BI-HINGE JAMB WITH NO ASTRAGAL

Pinnacle Series


CLAD SWINGING PATIO DOOR

SECTION DETAILS : CASING OPTIONS


SCALE: 3" = 1'-0"

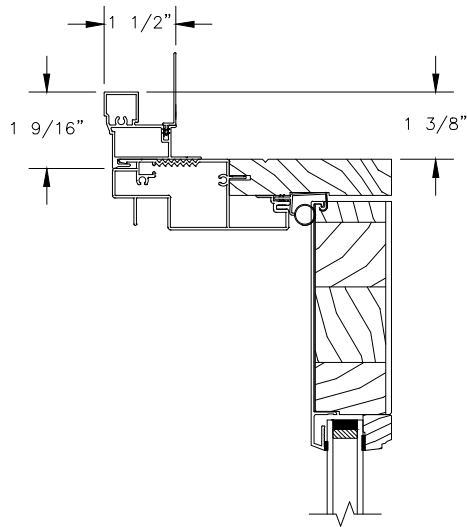

HEAD JAMB & SILL WITH
CLAD BRICKMOULD CASING

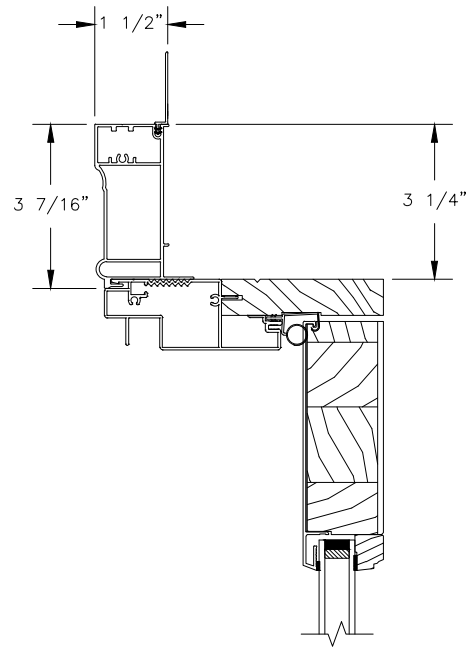

HEAD JAMB & SILL WITH
CLAD WILLIAMSBURG CASING

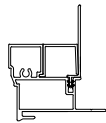

CLAD BRICKMOULD CASING
WITH OPTIONAL J-CHANNEL COVER


Pinnacle Series

CLAD SWINGING PATIO DOOR


SECTION DETAILS : MULLIONS

SCALE: 3" = 1'-0"

INSWING

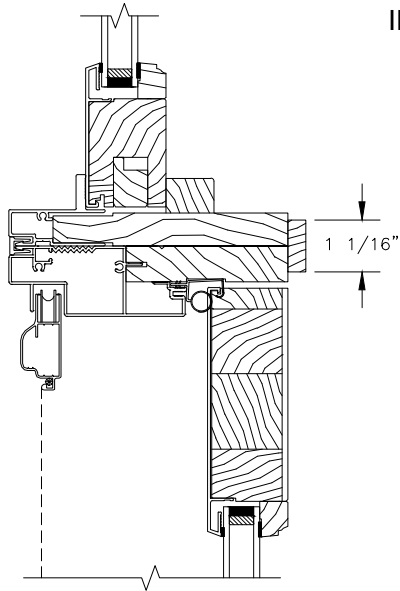


HORIZONTAL MULLION
TRANSOM/OPERATOR

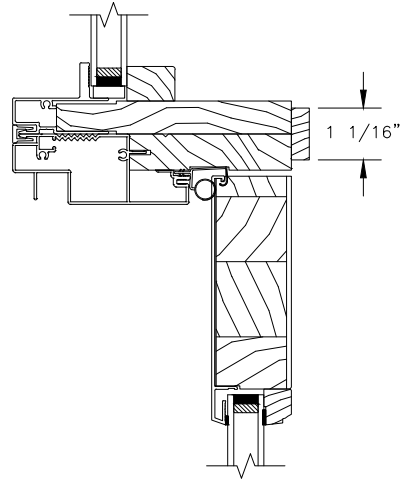


HORIZONTAL MULLION
RADIUS/STATIONARY

OUTSWING

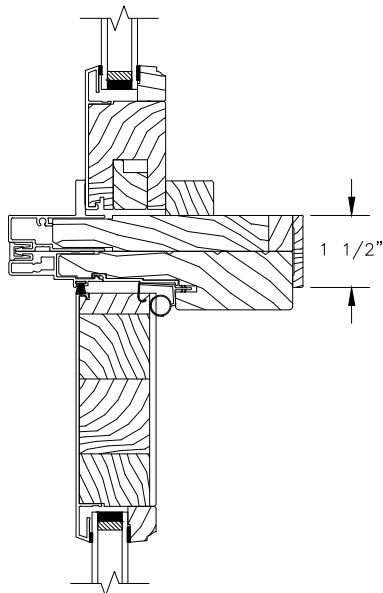

HORIZONTAL MULLION
TRANSOM/OPERATOR

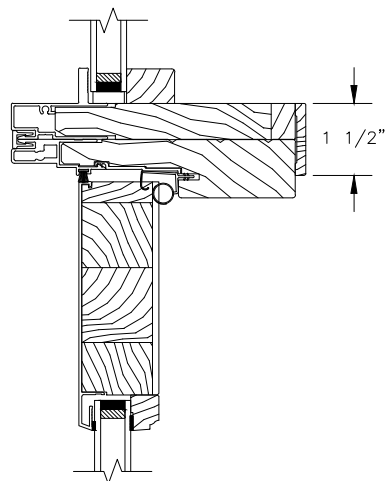

HORIZONTAL MULLION
RADIUS/OPERATOR


Pinnacle Series

CLAD SWINGING PATIO DOOR

SECTION DETAILS : MULLIONS


SCALE: 3" = 1'-0"

INSWING

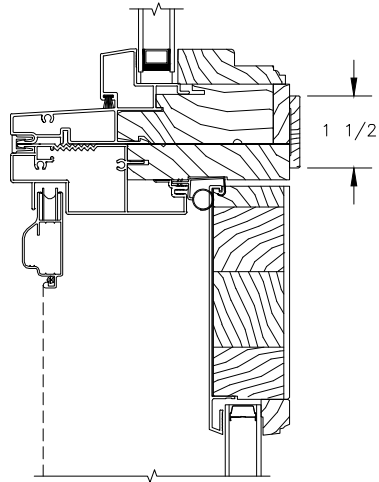

HORIZONTAL MULLION
DIRECT SET/OPERATOR

OUTSWING

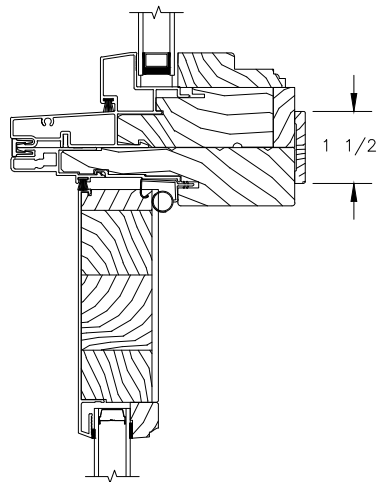

HORIZONTAL MULLION
DIRECT SET/OPERATOR


Pinnacle Series

CLAD SWINGING PATIO DOOR


SECTION DETAILS : MULLIONS

SCALE: 3" = 1'-0"

INSWING

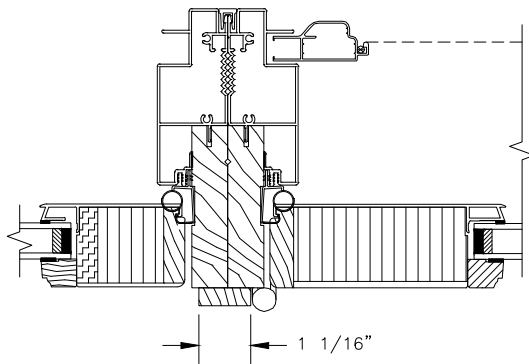


VERTICAL MULLION
SIDELITE/OPERATOR

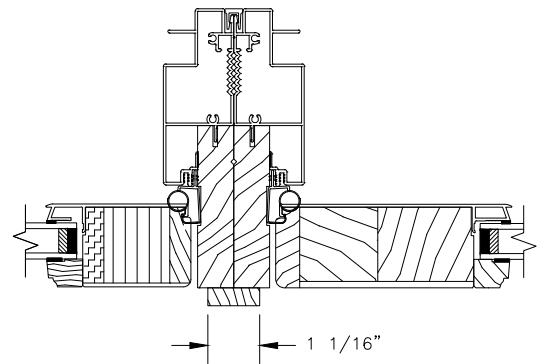


VERTICAL MULLION
SIDELITE/STATIONARY

OUTSWING

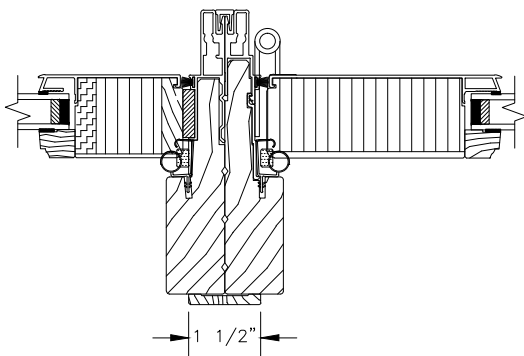

VERTICAL MULLION
SIDELITE/OPERATOR

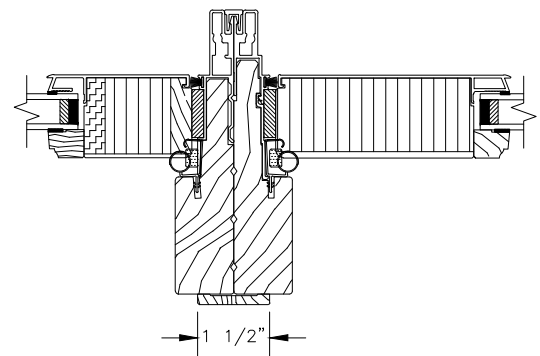

VERTICAL MULLION
SIDELITE/STATIONARY

Pinnacle Series




CLAD PATIO DOOR

SECTION DETAILS : GLASS STOP & DIVIDED LITE OPTIONS

SCALE: 3" = 1'-0"

AVAILABLE STYLES

-  - PUTTY
-  - OGEE
-  - CONTEMPORARY

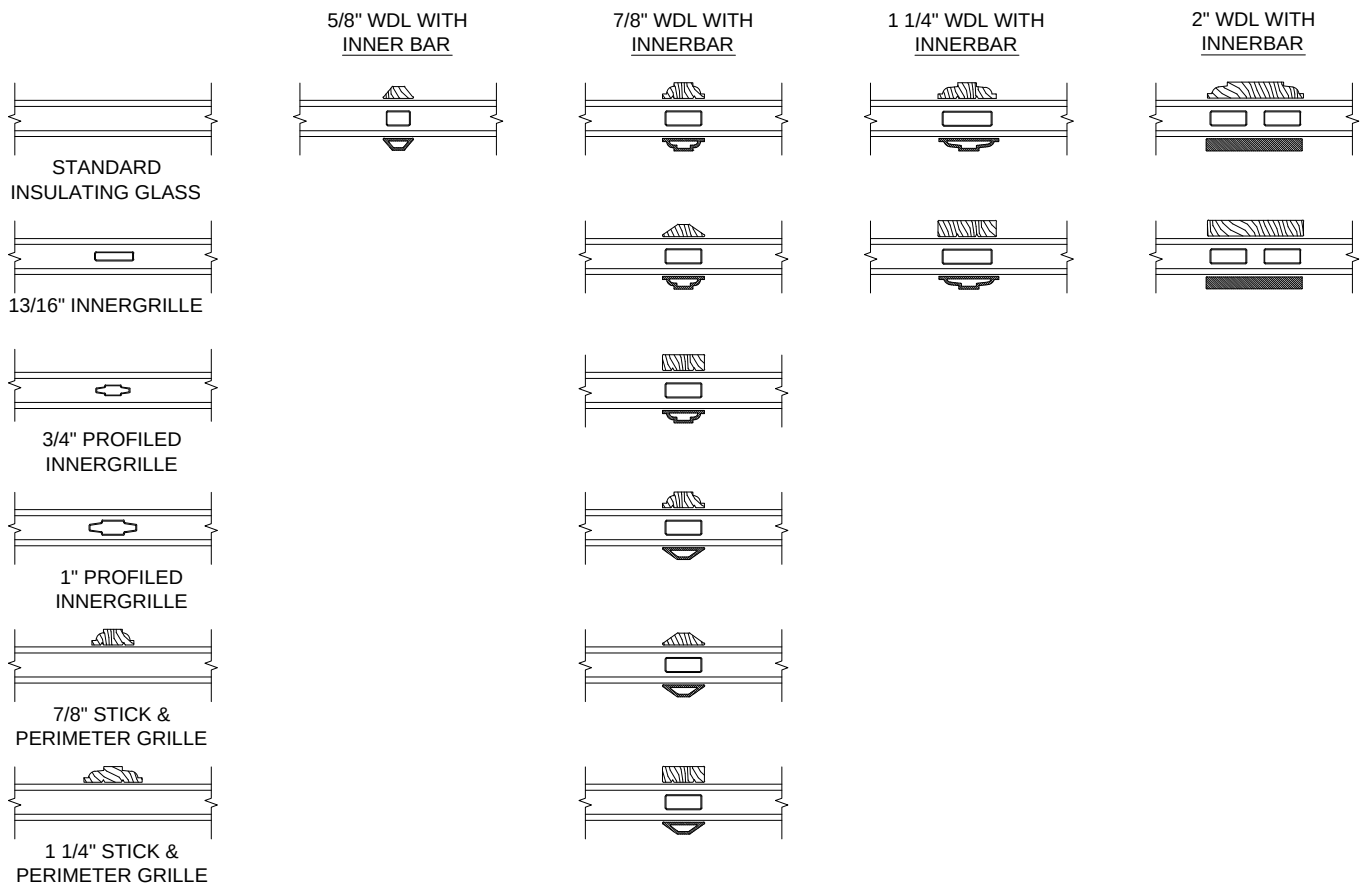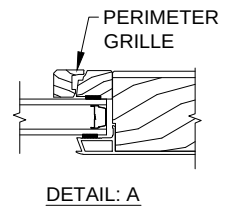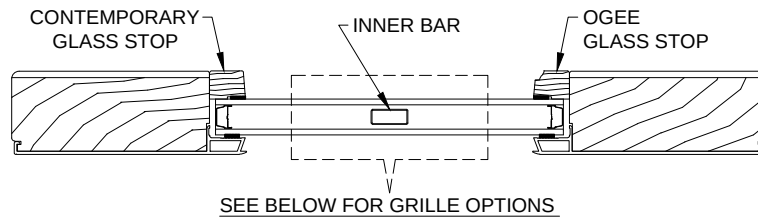

NOTE:

* ALL WDL OPTIONS CAN BE ORDERED WITH OR WITHOUT INNER BAR


* PERIMETER GRILLES ONLY AVAILABLE IN THE 7/8" AND 1 1/4" OGEE STYLE GLASS STOP (SEE DETAIL: A)

Pinnacle Series


CLAD PATIO DOOR - INSWING

SECTION DETAILS : CONSTRUCTION


SCALE: 1 1/2" = 1'-0"

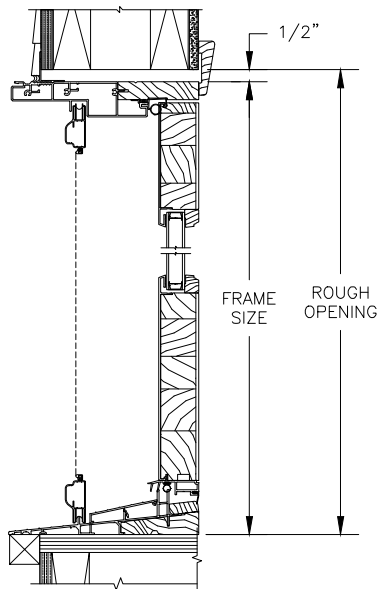


HEAD JAMB & SILL
2 X 6 FRAME WITH SIDING

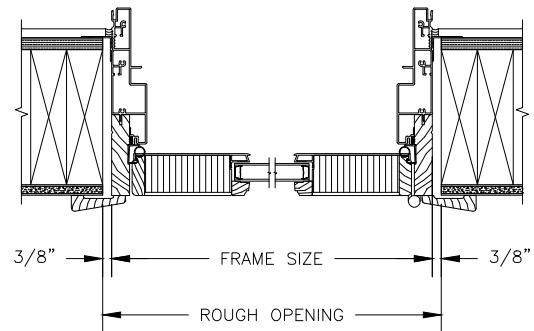

JAMBS
2 X 6 FRAME WITH SIDING

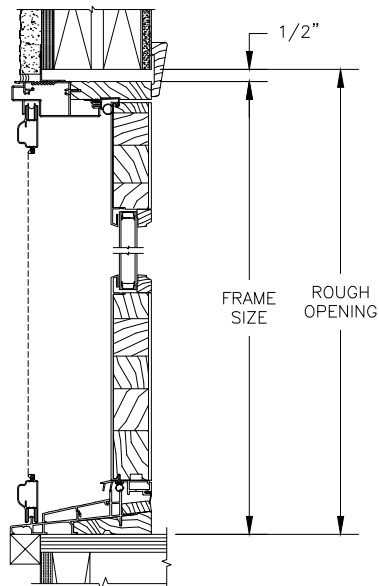

HEAD JAMB & SILL
2 X 4 FRAME WITH STUCCO

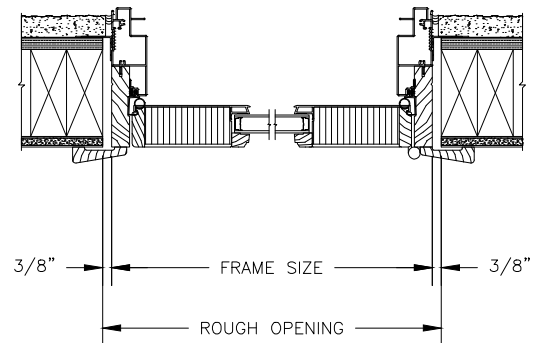


JAMBS
2 X 4 FRAME WITH STUCCO

Pinnacle Series


CLAD PATIO DOOR - INSWING

SECTION DETAILS : CONSTRUCTION


SCALE: 1 1/2" = 1'-0"

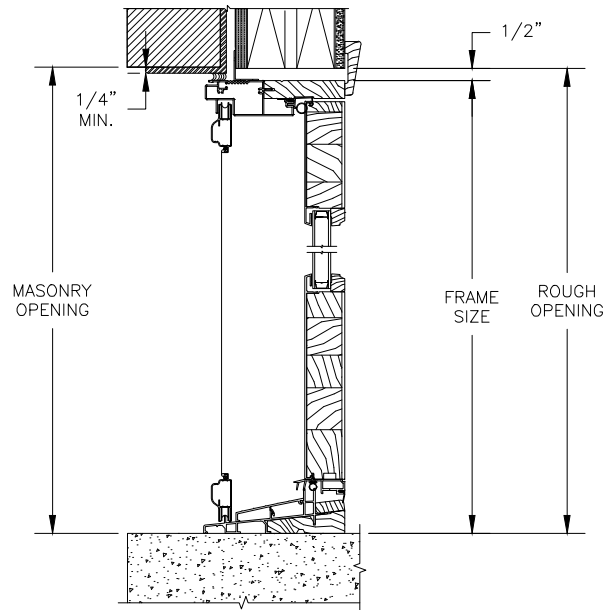


HEAD JAMB & SILL
2 X 6 FRAME WITH BRICK VENEER

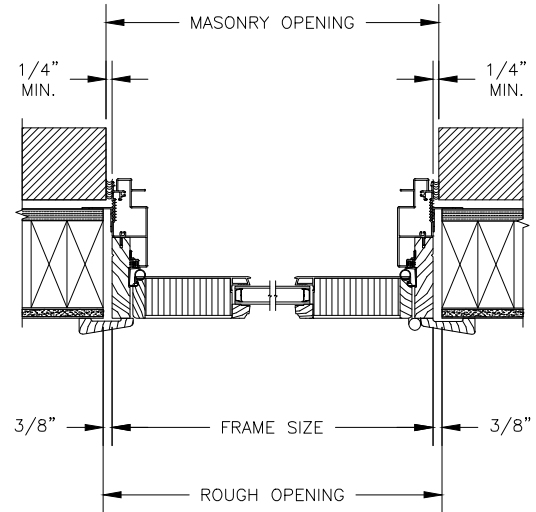

JAMBS
2 X 6 FRAME WITH BRICK VENEER

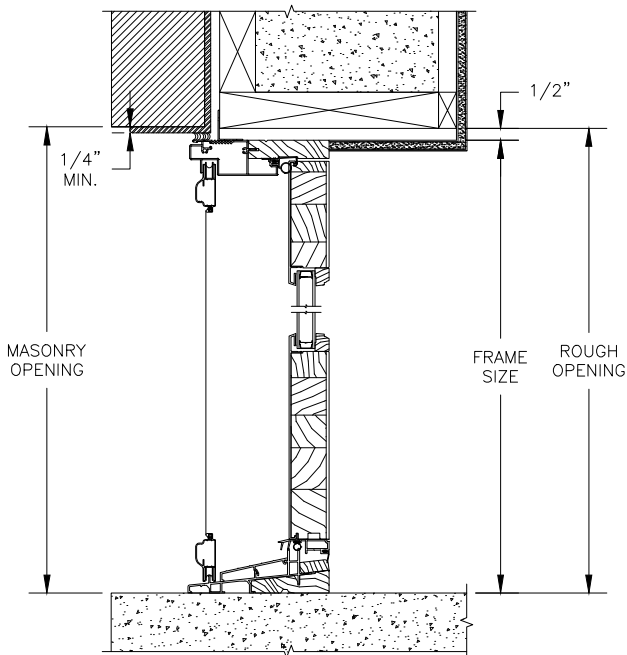

HEAD JAMB & SILL
8" CONCRETE BLOCK WALL
WITH BRICK VENEER

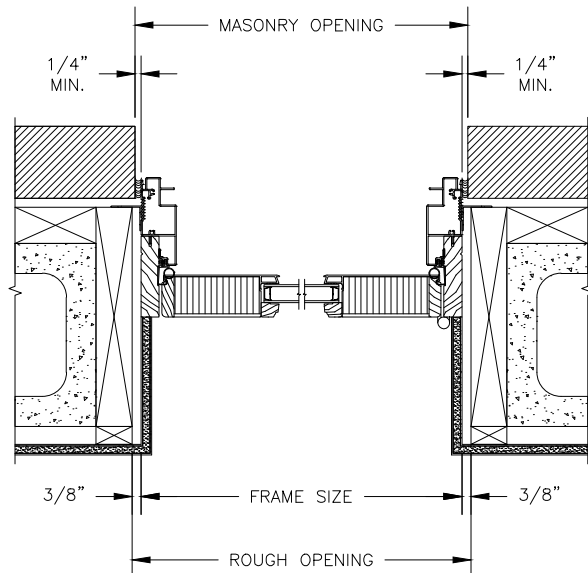


JAMBS
8" CONCRETE BLOCK WALL
WITH BRICK VENEER

Pinnacle Series


CLAD PATIO DOOR - OUTSWING

SECTION DETAILS : CONSTRUCTION


SCALE: 1 1/2" = 1'-0"

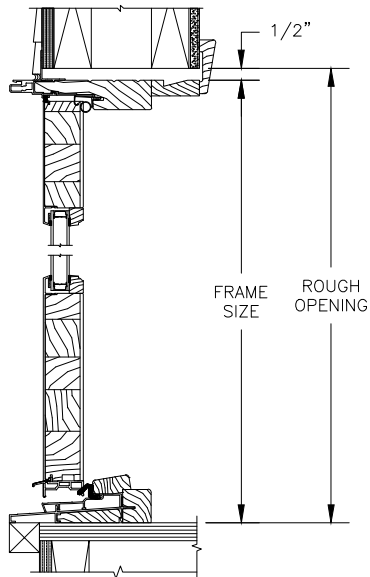


HEAD JAMB & SILL
2 X 6 FRAME WITH SIDING

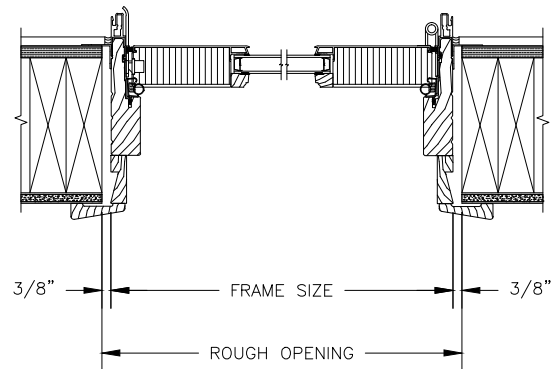

JAMBS
2 X 6 FRAME WITH SIDING

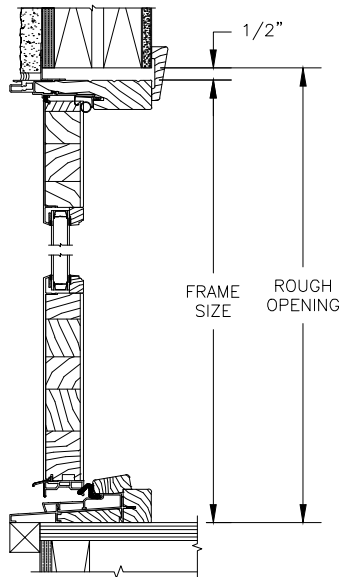

HEAD JAMB & SILL
2 X 4 FRAME WITH STUCCO

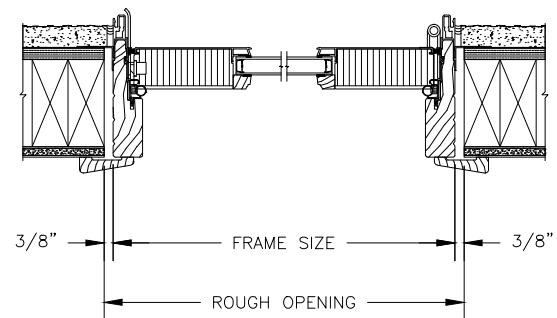


JAMBS
2 X 4 FRAME WITH STUCCO

Pinnacle Series


CLAD PATIO DOOR - OUTSWING

SECTION DETAILS : CONSTRUCTION


SCALE: 1 1/2" = 1'-0"

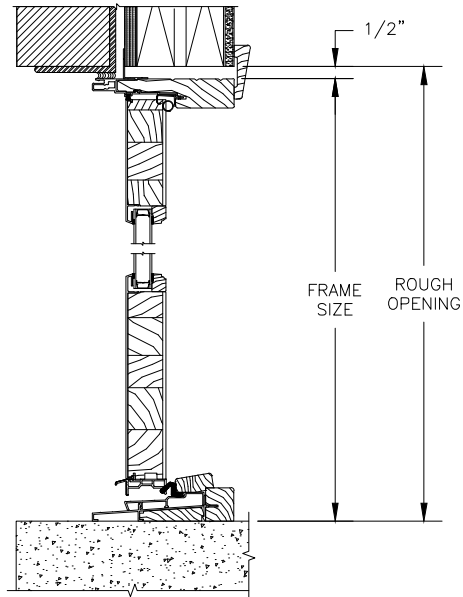


HEAD JAMB & SILL
2 X 6 FRAME WITH BRICK VENEER

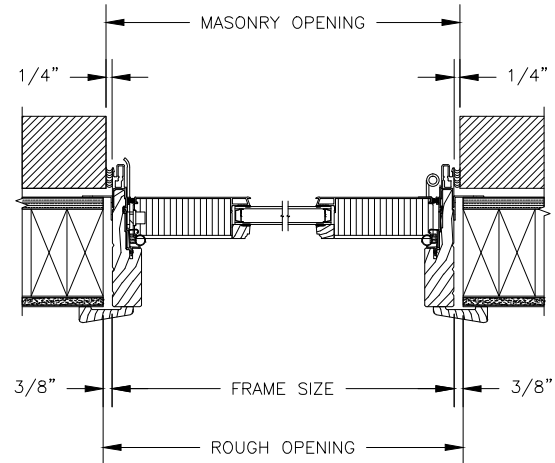

JAMBS
2 X 6 FRAME WITH BRICK VENEER

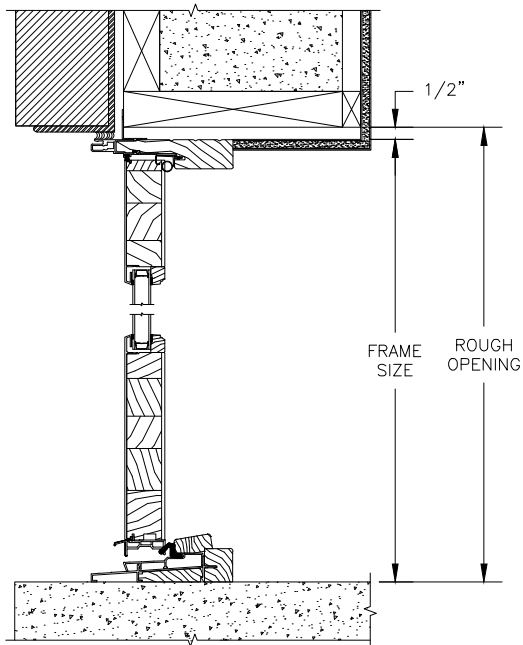

HEAD JAMB & SILL
8" CONCRETE BLOCK WALL
WITH BRICK VENEER

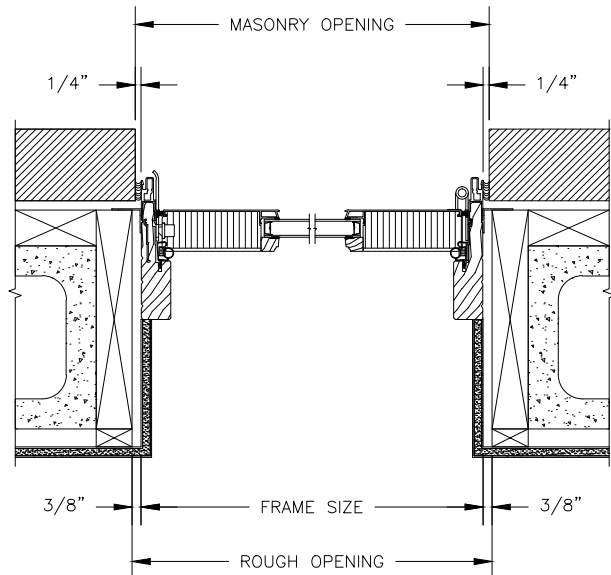

JAMBS
8" CONCRETE BLOCK WALL
WITH BRICK VENEER