


Pinnacle Series


CLAD PATIO DOOR - FRENCH INSWING

SECTION DETAILS 4 9/16" TO 5 5/16" JAMB


SCALE: 3" = 1'-0"

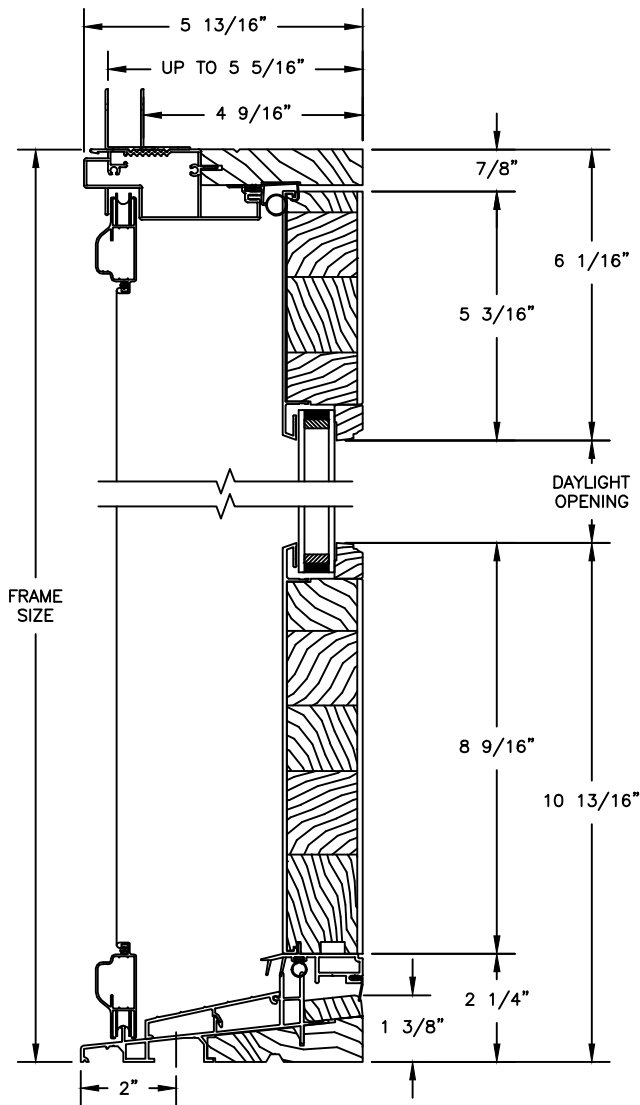

OPERATING HEAD JAMB & SILL

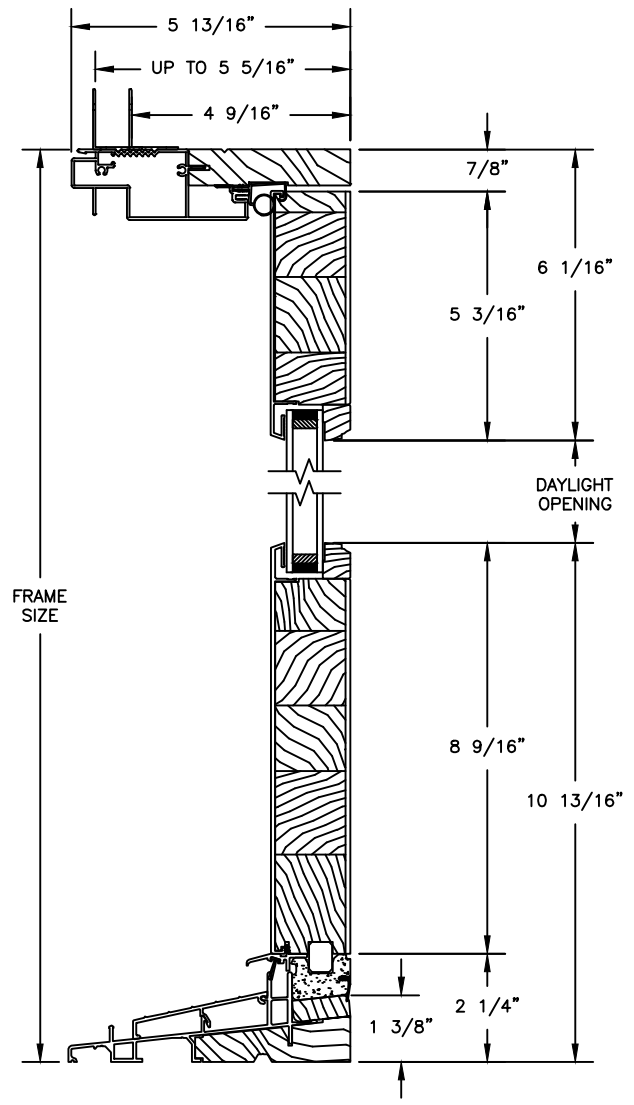

STATIONARY HEAD JAMB & SILL

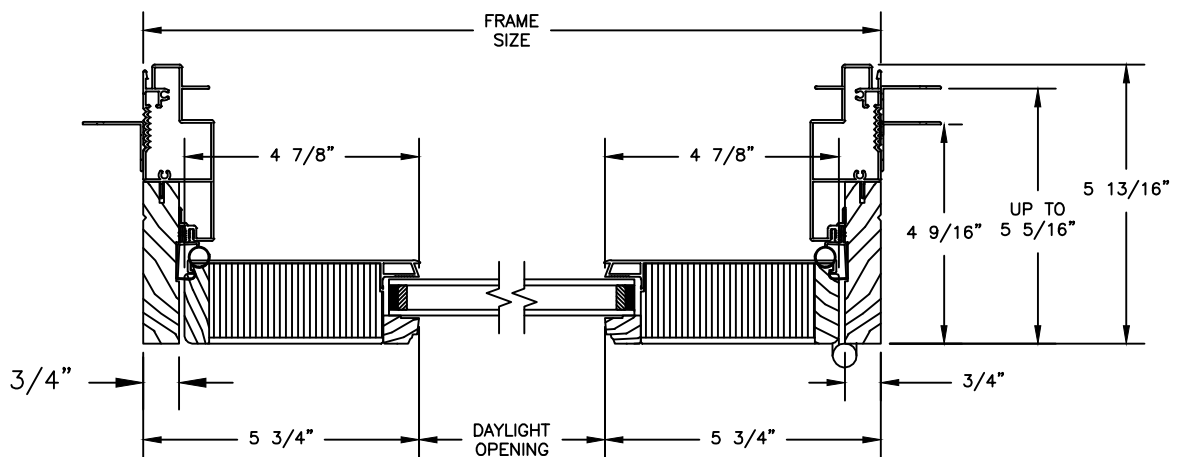




1 PANEL JAMB

Pinnacle Series

CLAD PATIO DOOR - FRENCH INSWING

SECTION DETAILS 5 3/8" TO 7 5/16" JAMB

SCALE: 3" = 1'-0"



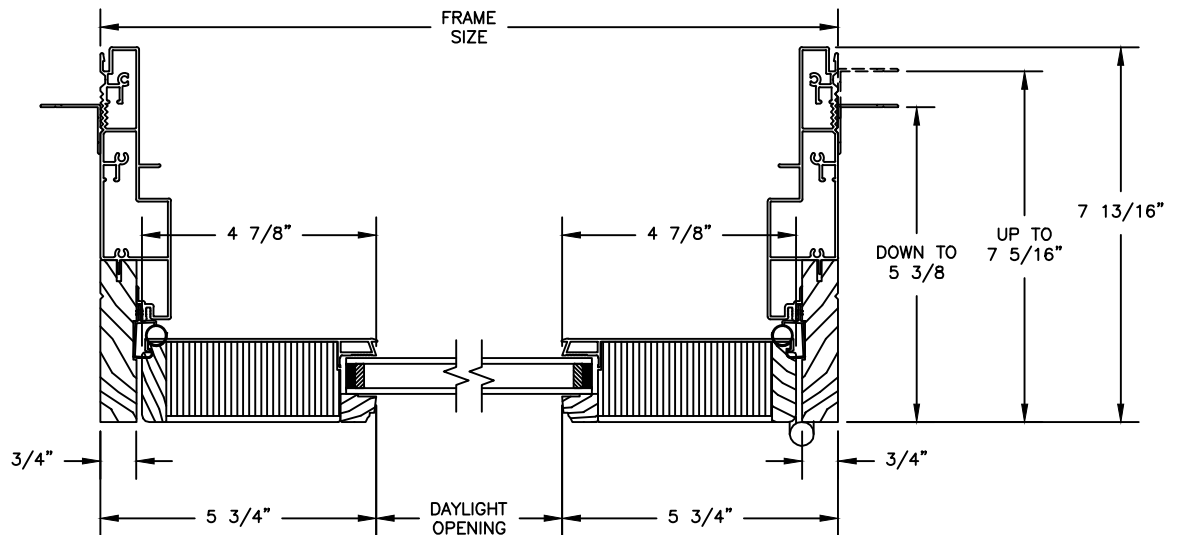
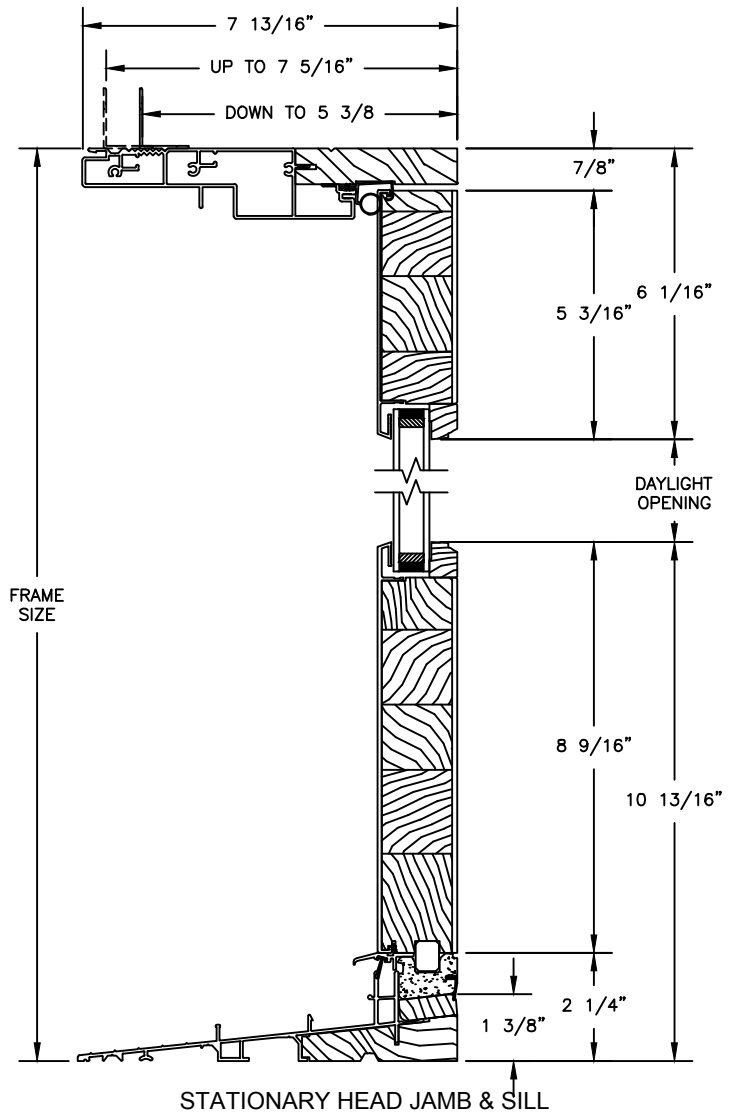
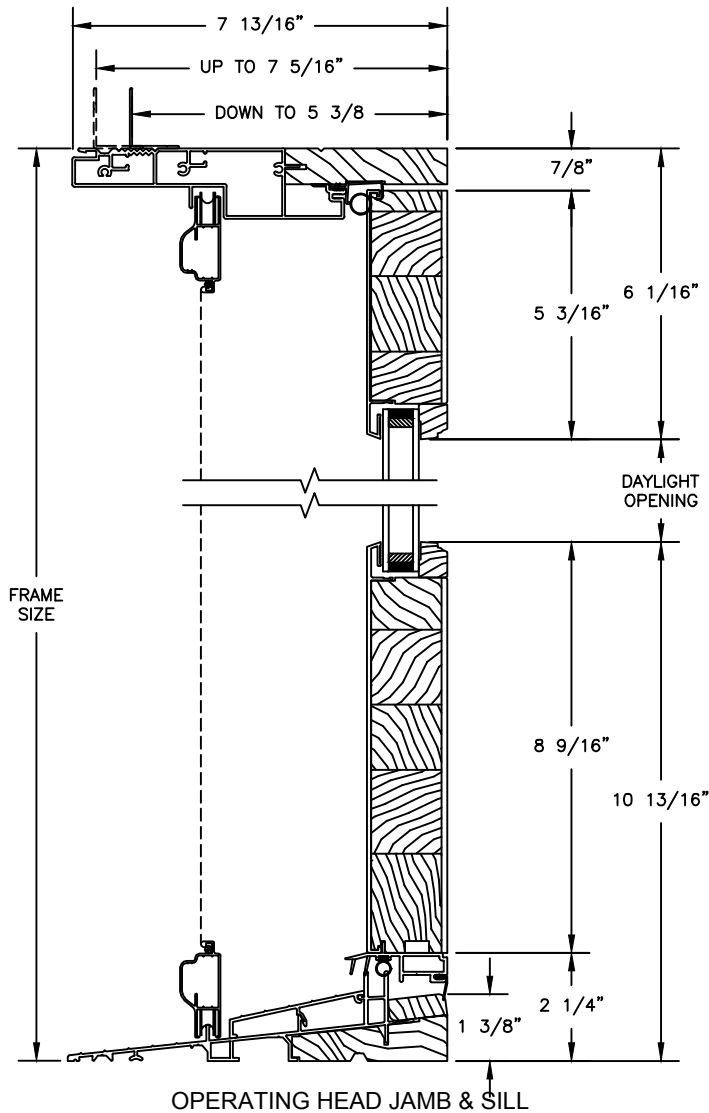


Pinnacle Series

CLAD PATIO DOOR - FRENCH INSWING

SECTION DETAILS

SCALE: 1 1/2" = 1'-0"

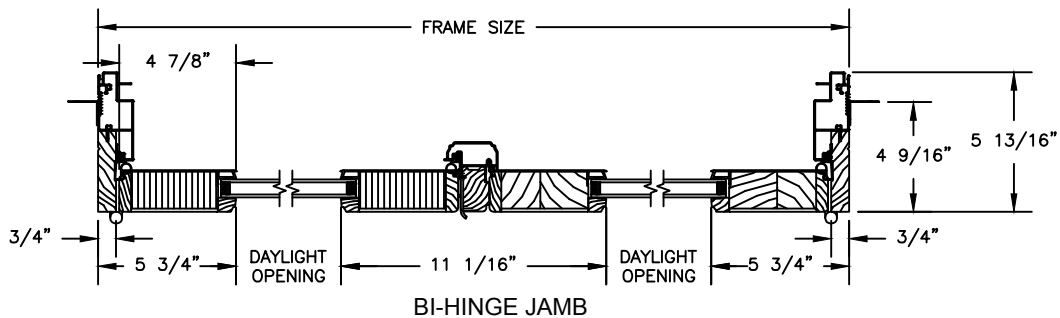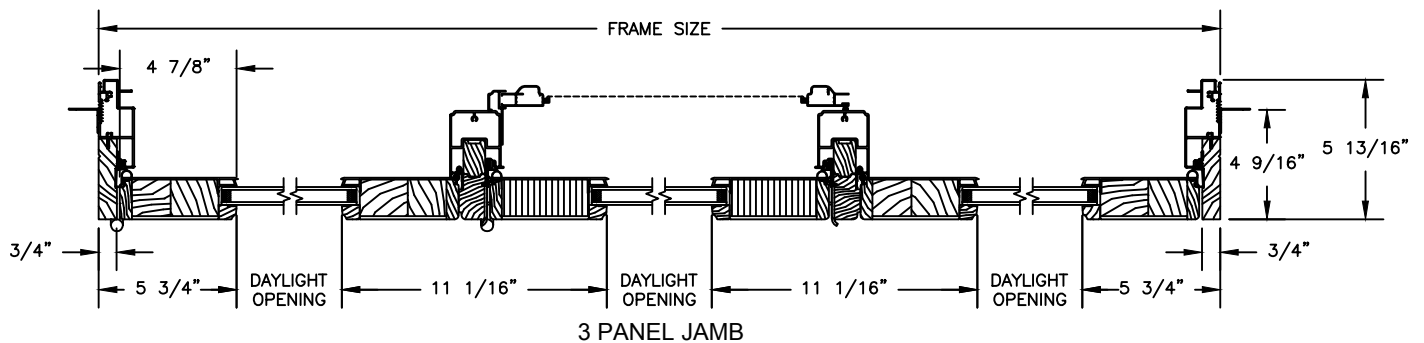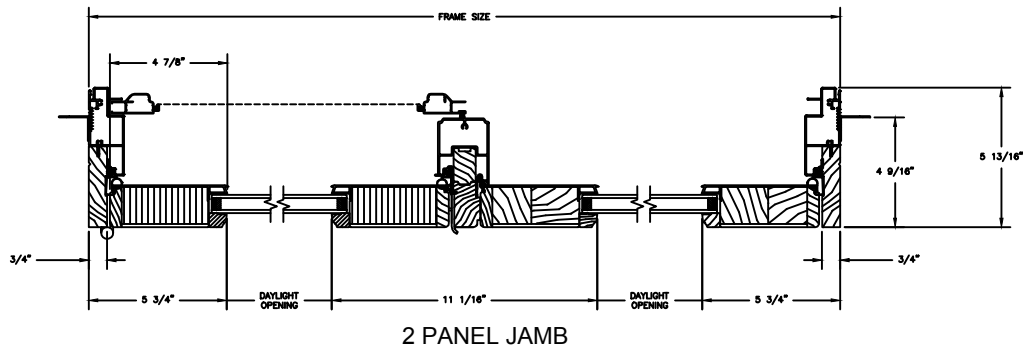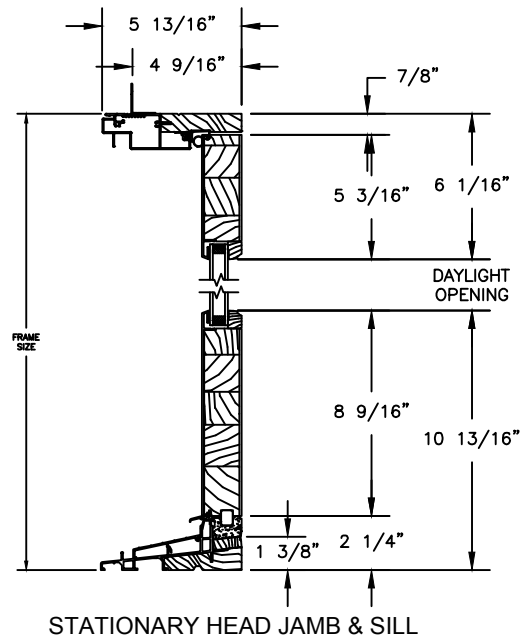
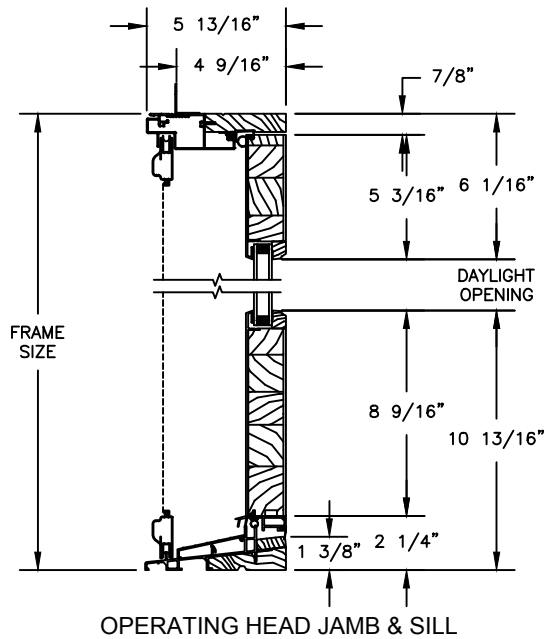


Pinnacle Series

CLAD PATIO DOOR - FRENCH INSWING

SECTION DETAILS: 4 9/16" JAMB HANDICAP SILL & 10" BOTTOM RAIL

SCALE: 3" = 1'-0"

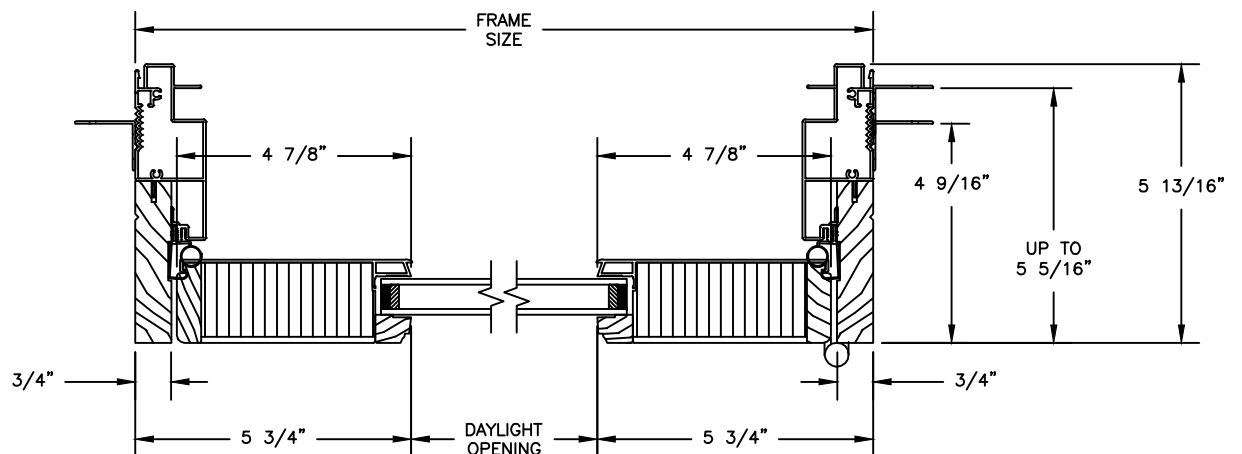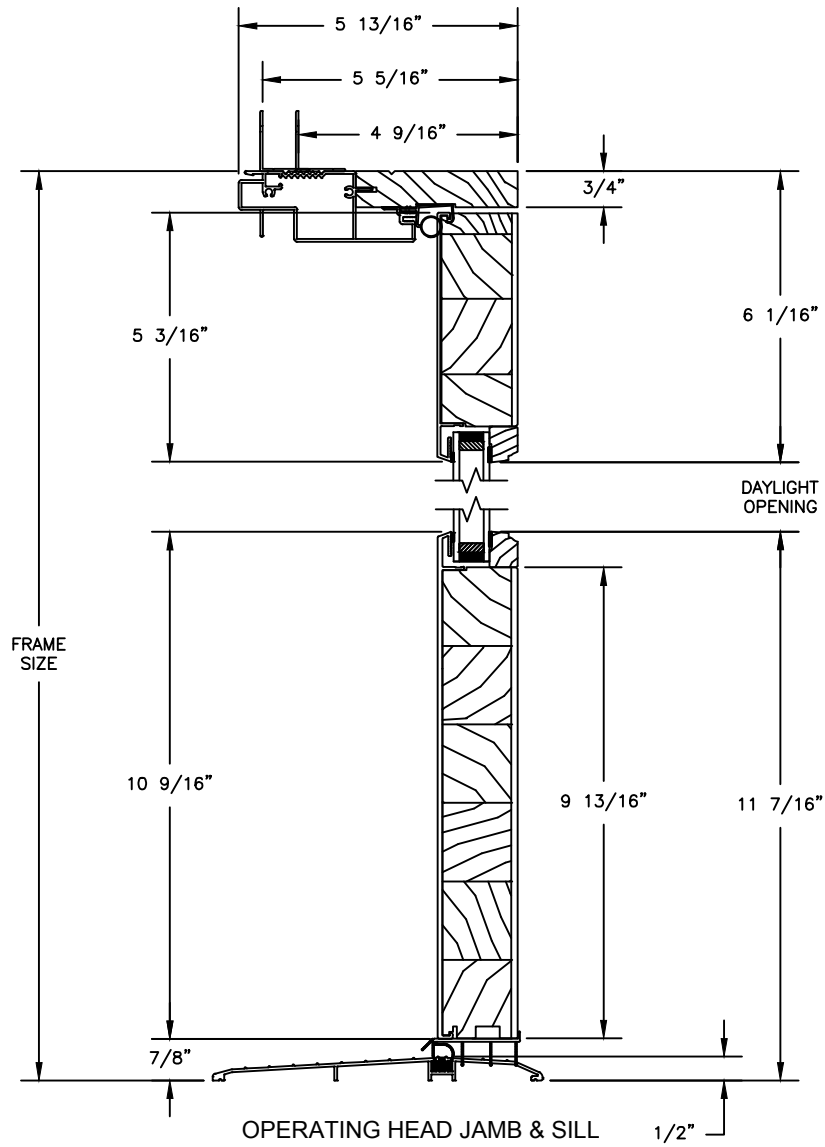


1 PANEL JAMB

Pinnacle Series

CLAD PATIO DOOR - FRENCH INSWING

SECTION DETAILS: 6 9/16" JAMB HANDICAP SILL & 10" BOTTOM RAIL


SCALE: 3" = 1'-0"

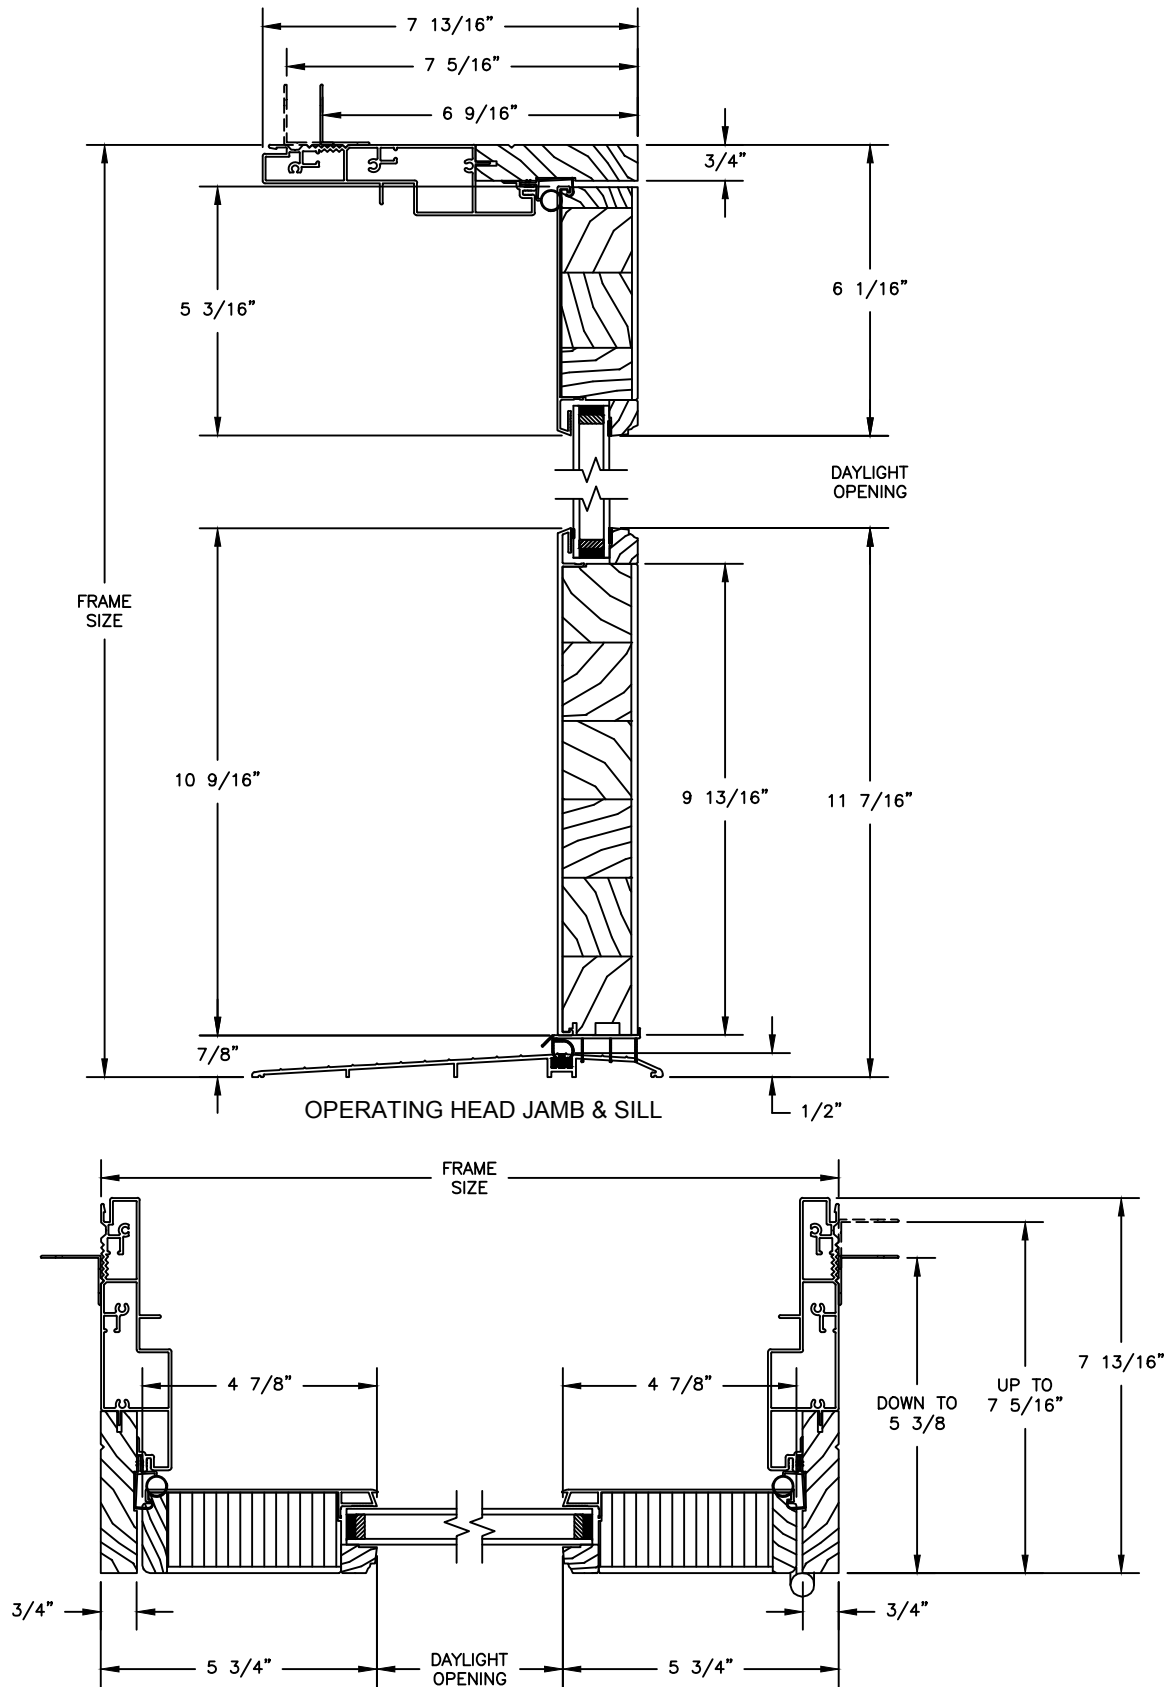


CLAD PATIO DOOR - FRENCH INSWING

SECTION DETAILS: 4 9/16" JAMB WITH HANDICAP SILL

SCALE: 3" = 1'-0"

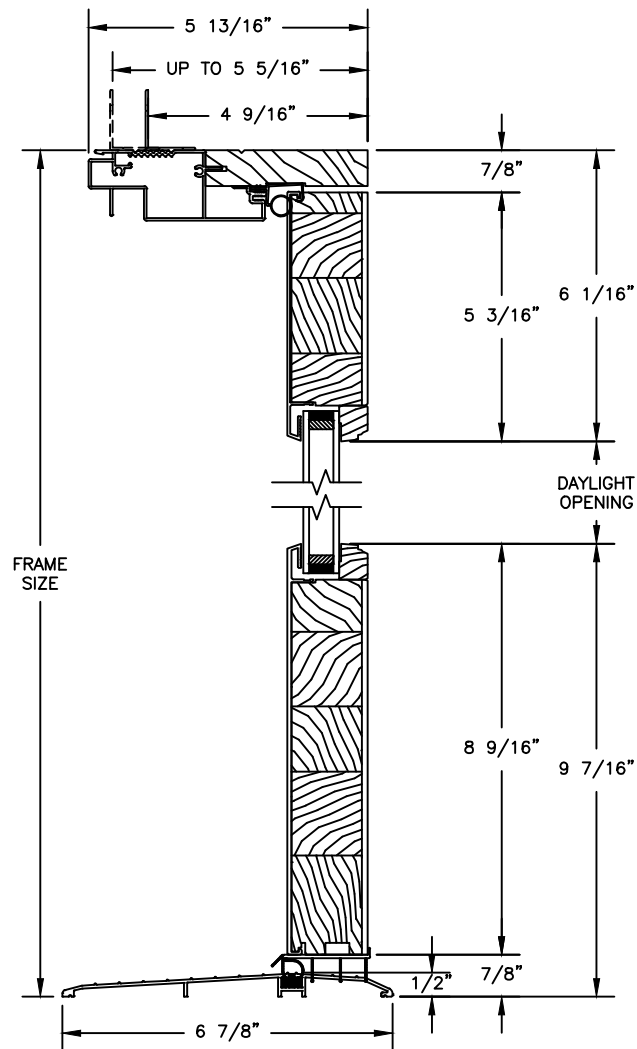

OPERATING HEAD JAMB & SILL

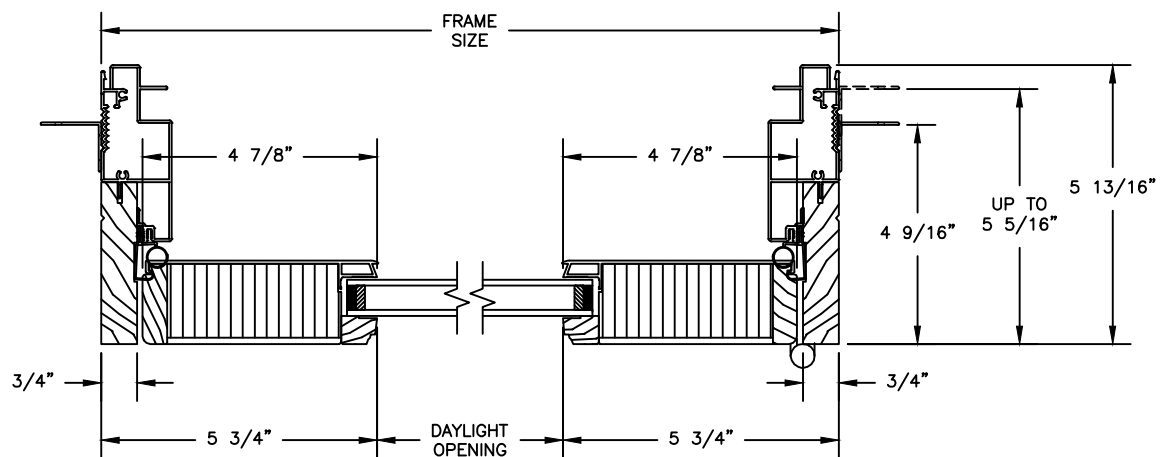


1 PANEL JAMB

Pinnacle Series

CLAD PATIO DOOR - FRENCH INSWING

SECTION DETAILS: 4 9/16" JAMB WITH 3/4" LITE FLAT PANEL AND SIMULATED MIDRAIL
SCALE: 3" = 1'-0"

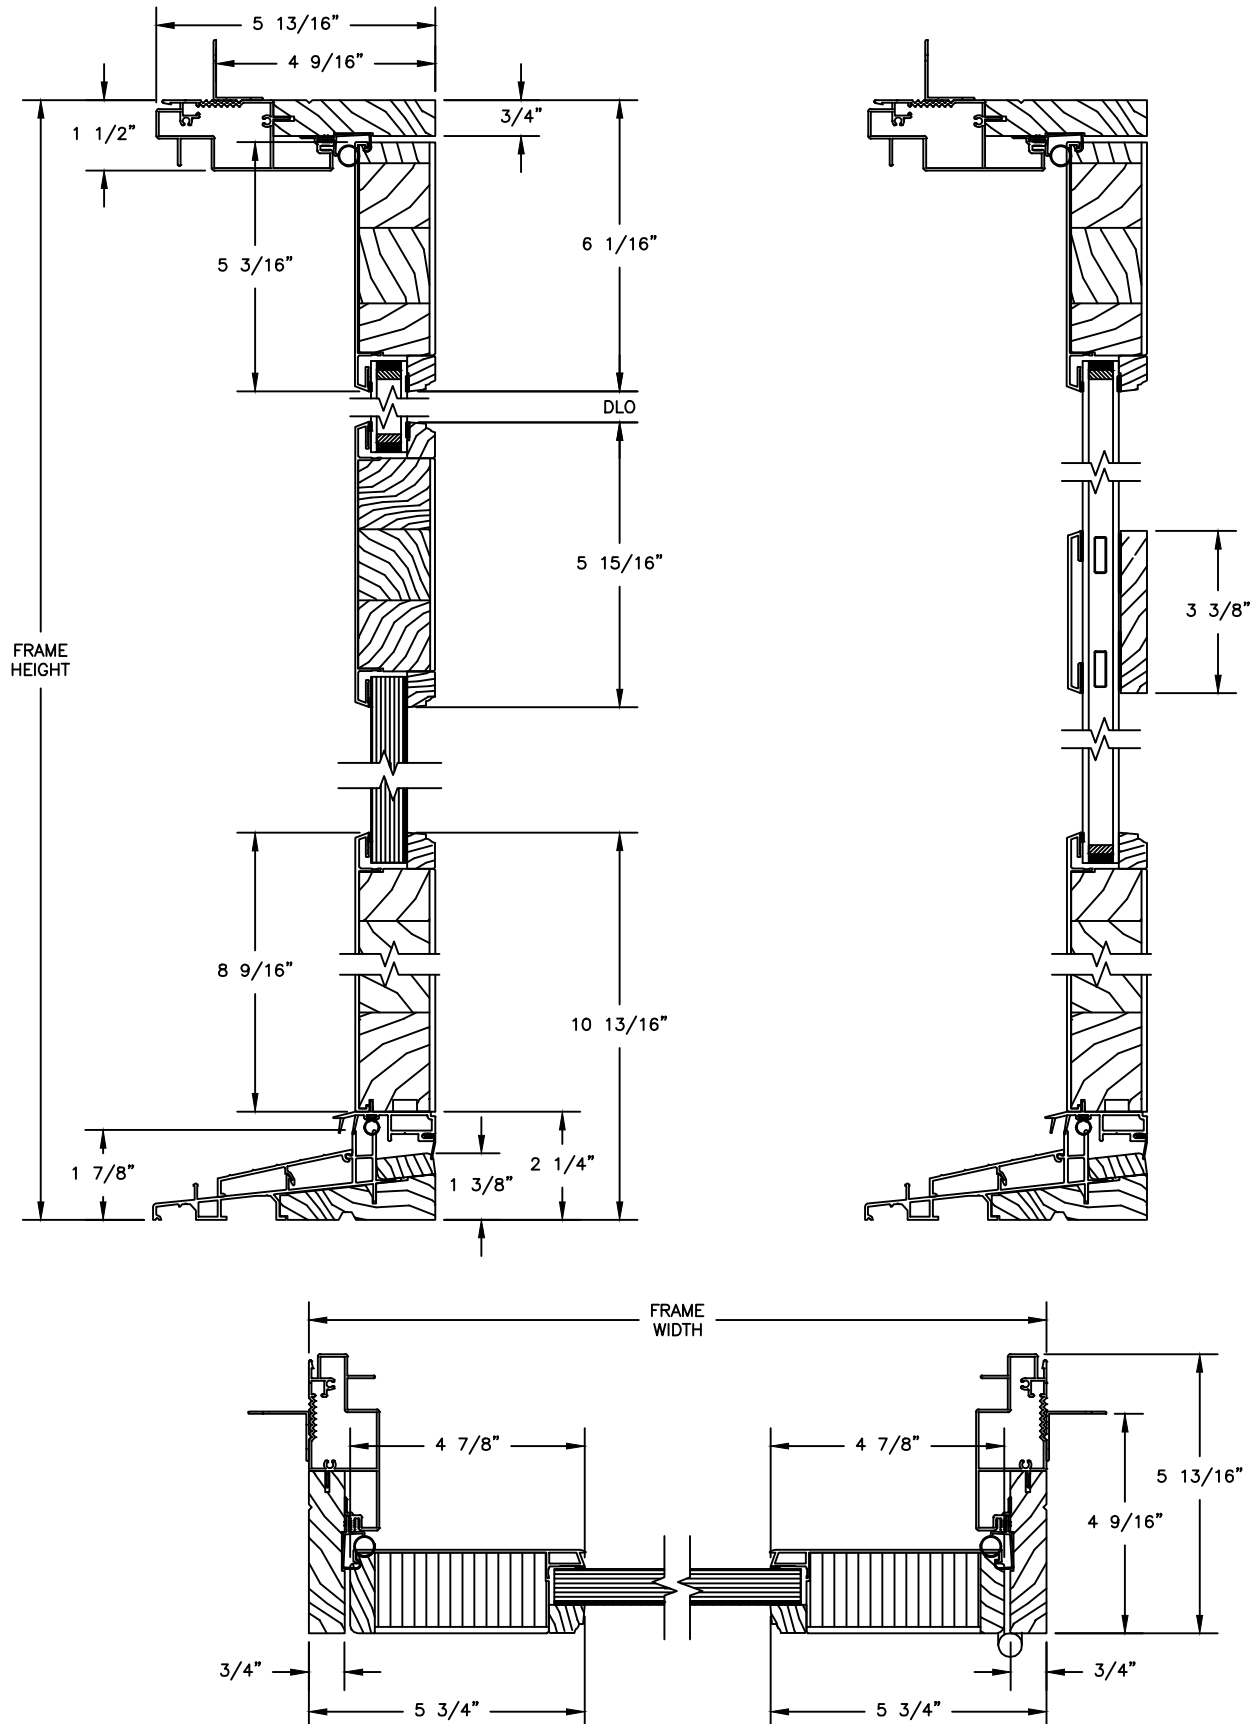


Pinnacle Series

CLAD PATIO DOOR - FRENCH INSWING & OUTSWING

SECTION DETAILS: TRANSOM

SCALE: 3" = 1'-0"

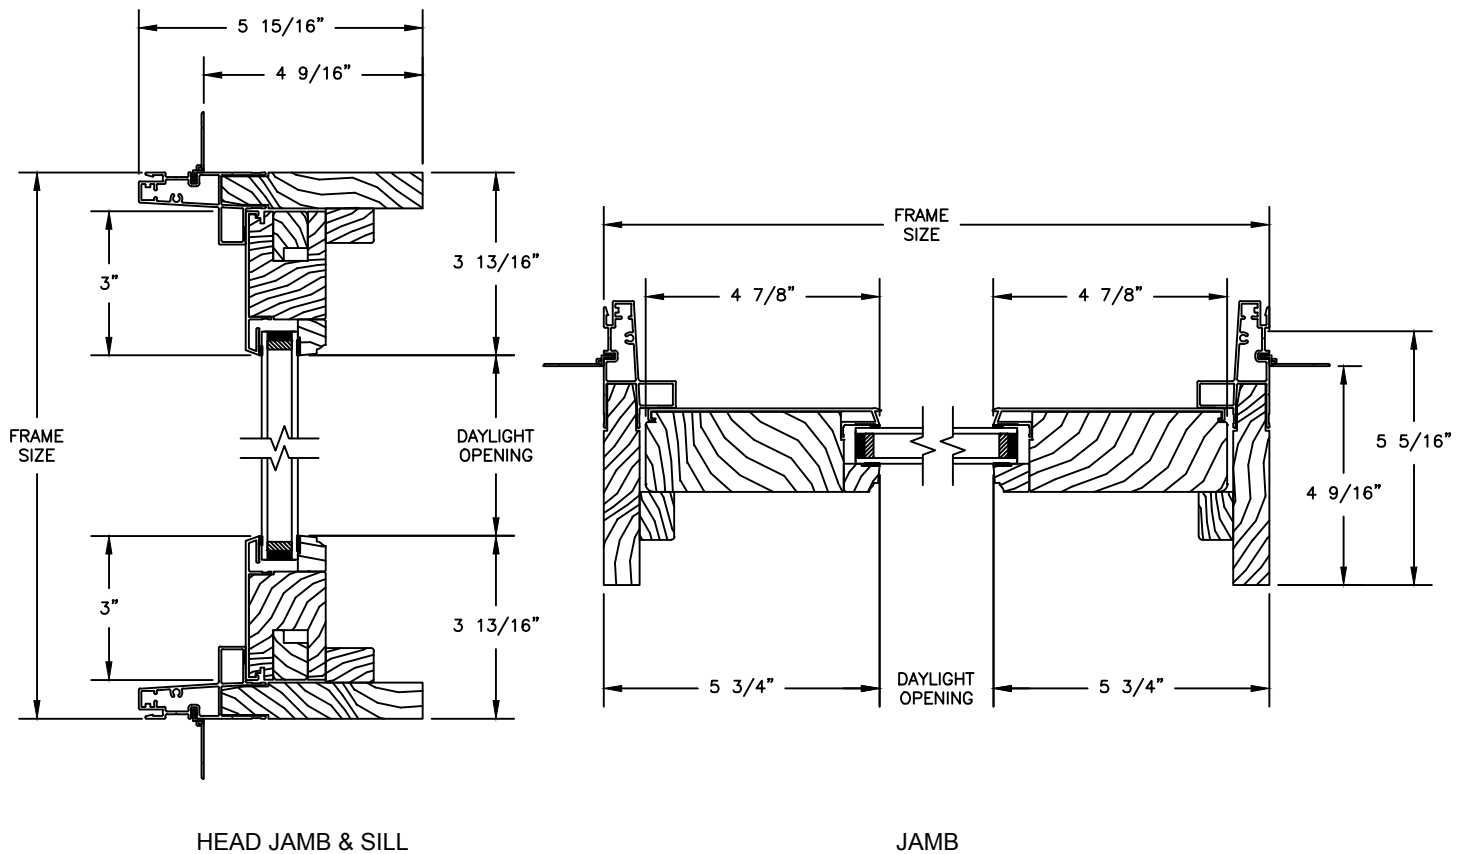

Pinnacle Series


CLAD PATIO DOOR - FRENCH INSWING

SECTION DETAILS: NARROW / WIDE JAMB SETBACK & JAMB DEPTHS

	JAMB DEPTH (X)	SETBACK (Y)
NARROW JAMB	4.583	1.250
	4.623	1.186
	4.688	1.125
	4.751	1.063
	4.813	1.000
	4.876	.938
	4.938	.875
	5.001	.813
	5.063	.750
	5.126	.688
	5.188	.625
	5.251	.563
	5.313	.500
	5.375	2.437
WIDE JAMB	5.438	2.375
	5.500	2.312
	5.563	2.250
	5.625	2.187
	5.688	2.125
	5.750	2.062
	5.813	2.000
	5.875	1.937
	5.938	1.875
	6.000	1.812
	6.063	1.750
	6.125	1.687
	6.188	1.625
	6.250	1.562
	6.313	1.500
	6.375	1.437
	6.438	1.375
	6.500	1.312
	6.563	1.250
	6.625	1.187
	6.688	1.125
	6.750	1.062
	6.813	1.000
	6.875	.937
	6.938	.875
	7.000	.812
	7.063	.750
	7.125	.687
	7.188	.625
	7.250	.562
	7.313	.500


NARROW JAMB

(4 9/16" - 5 5/16")

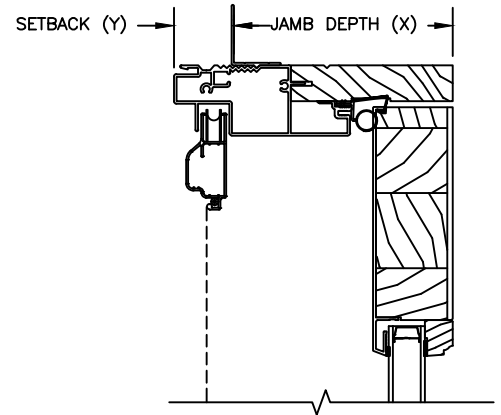

WIDE JAMB

(5 3/8" - 7 1/4")

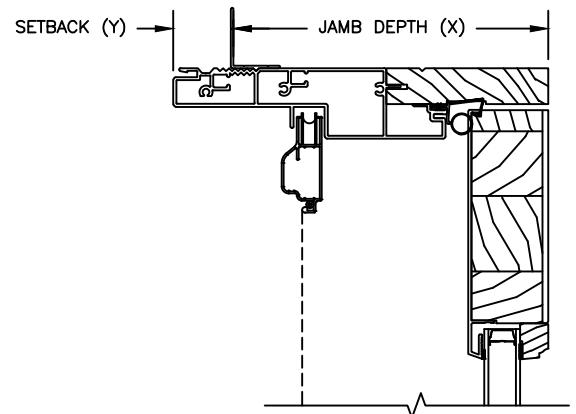



STANDARD JAMB DEPTHS: 4 9/16" | 5 1/4" | 6 9/16" | 7 1/4"

Pinnacle Series

CLAD PATIO DOOR - FRENCH OUTSWING

SECTION DETAILS

SCALE: 3" = 1'-0"

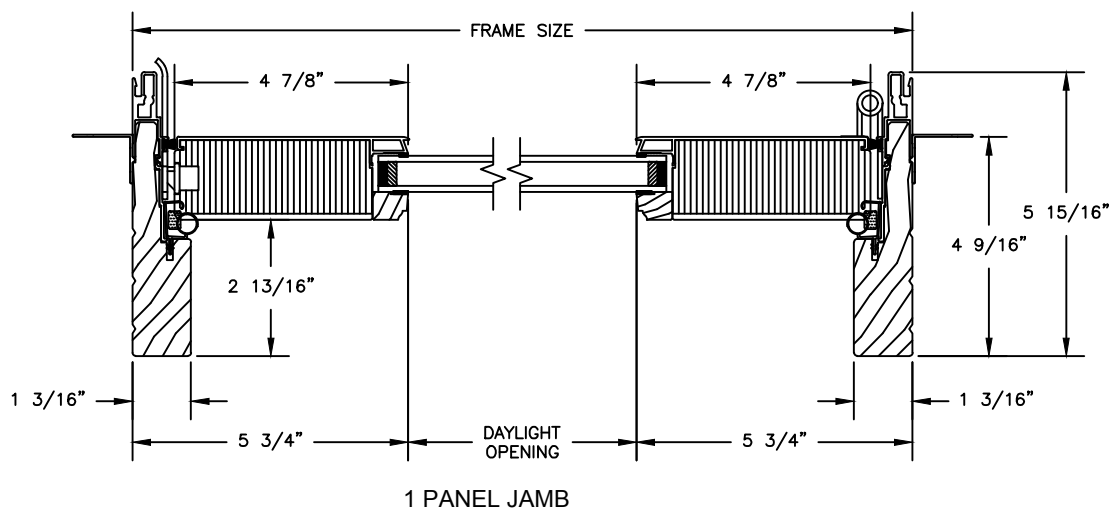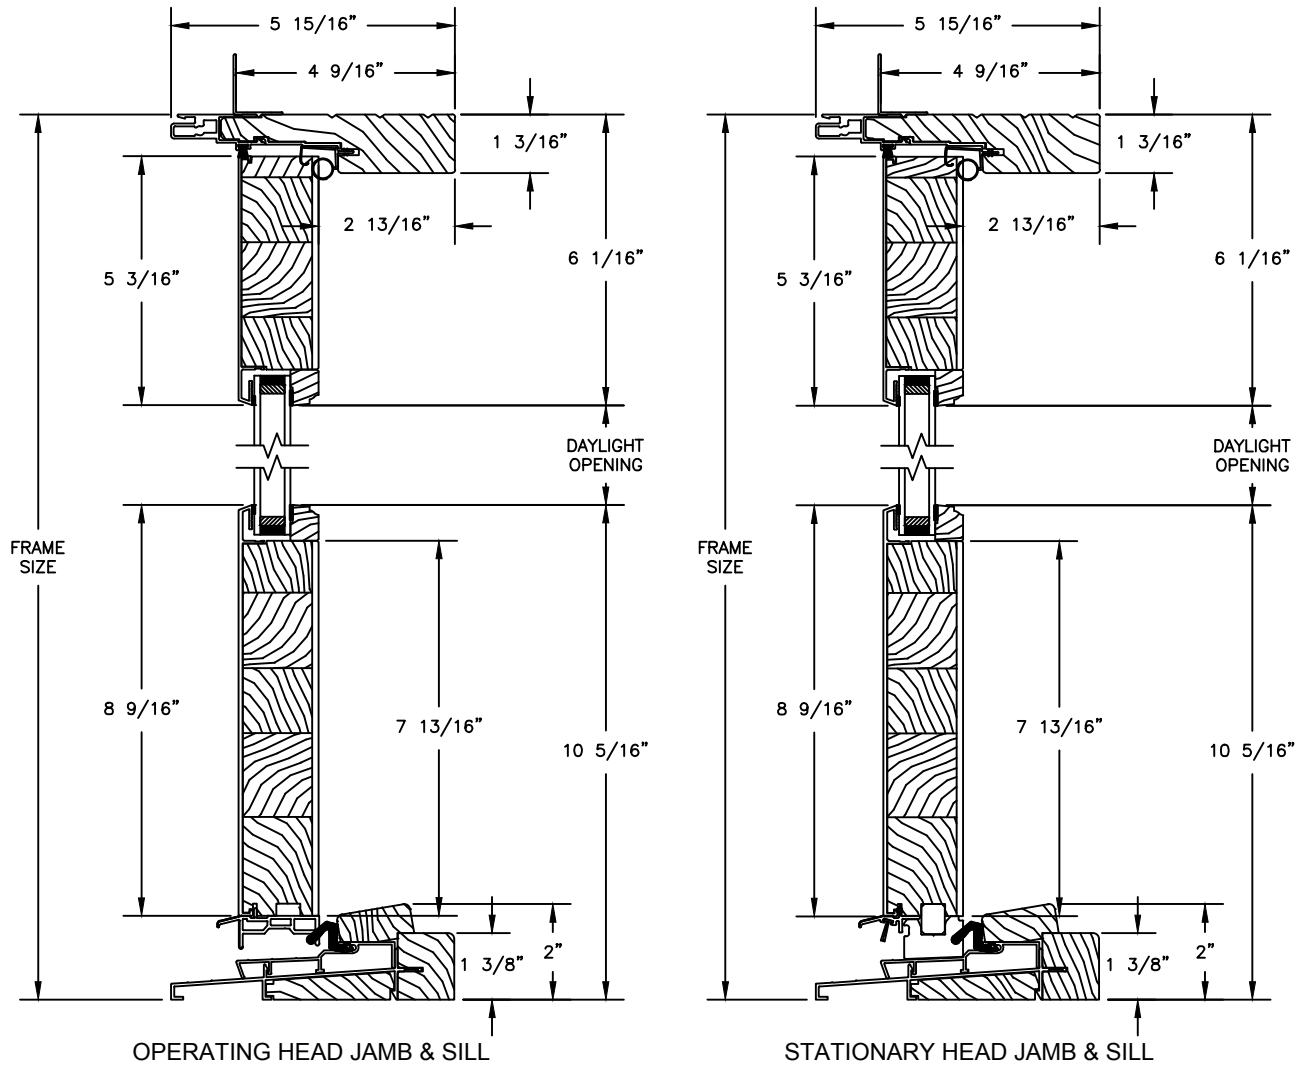


Pinnacle Series


CLAD PATIO DOOR - FRENCH OUTSWING

SECTION DETAILS: WITH HANDICAP SILL

SCALE: 3" = 1'-0"

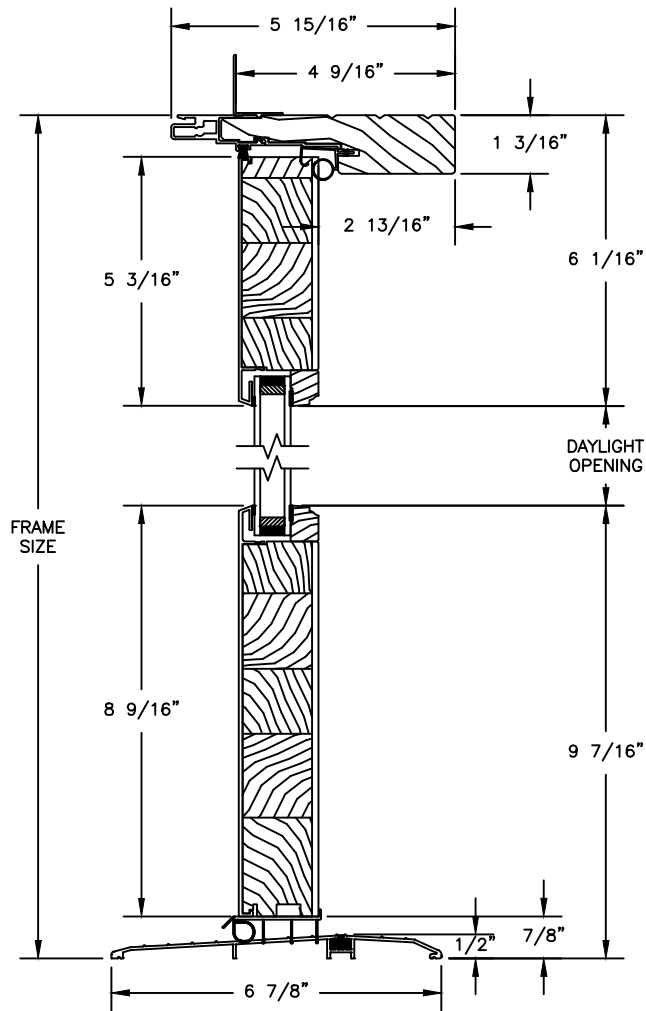

OPERATING HEAD JAMB & SILL

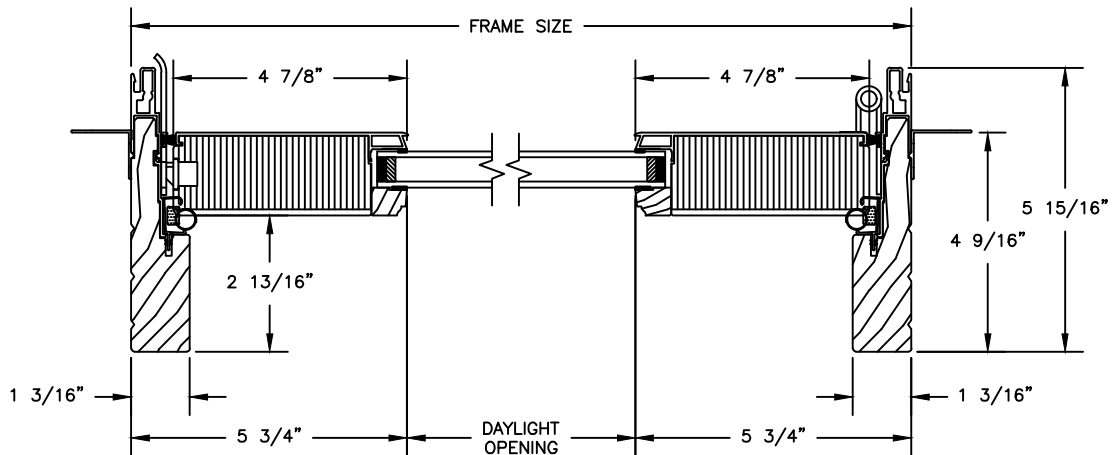






1 PANEL JAMB

Pinnacle Series

CLAD PATIO DOOR - FRENCH OUTSWING

SECTION DETAILS

SCALE: 1 1/2" = 1'-0"

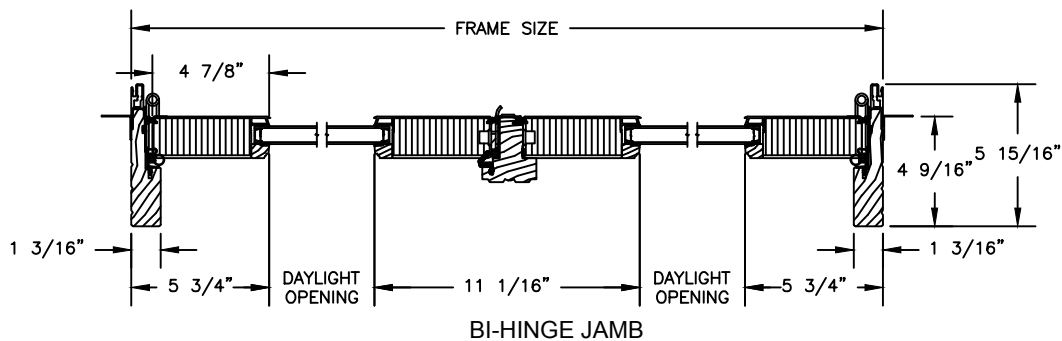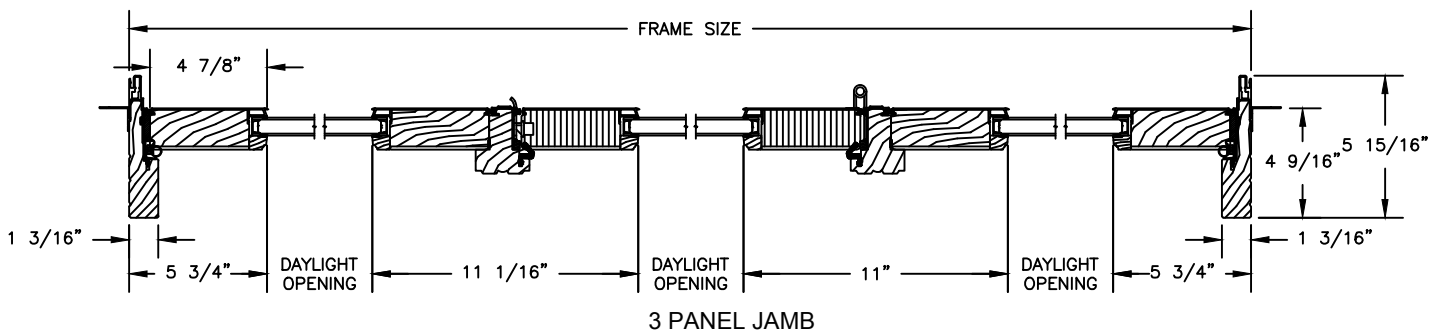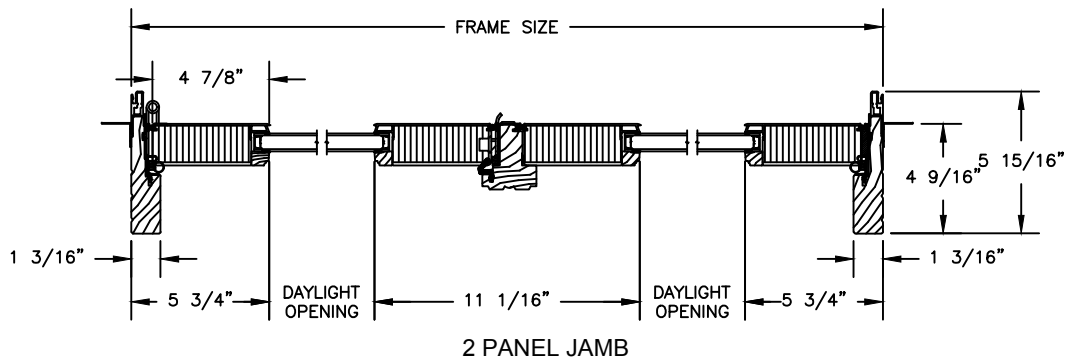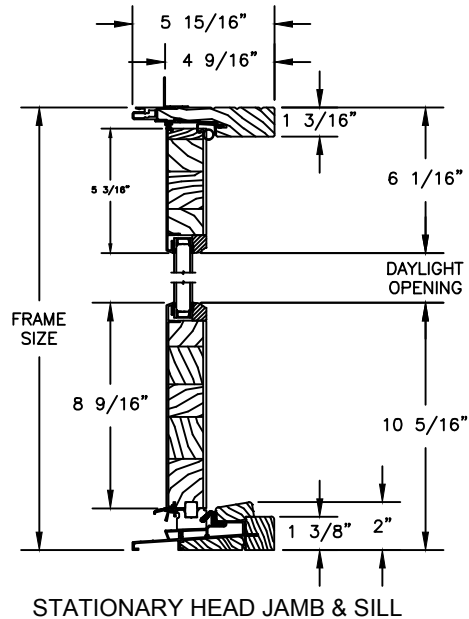
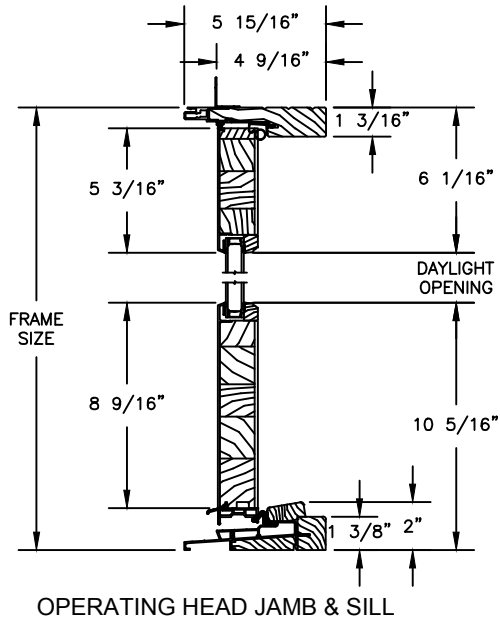


Pinnacle Series

CLAD PATIO DOOR - FRENCH OUTSWING

SECTION DETAILS: HANDICAP SILL WITH NO ASTRAGAL & 10" BOTTOM RAIL

SCALE: 3" = 1'-0"

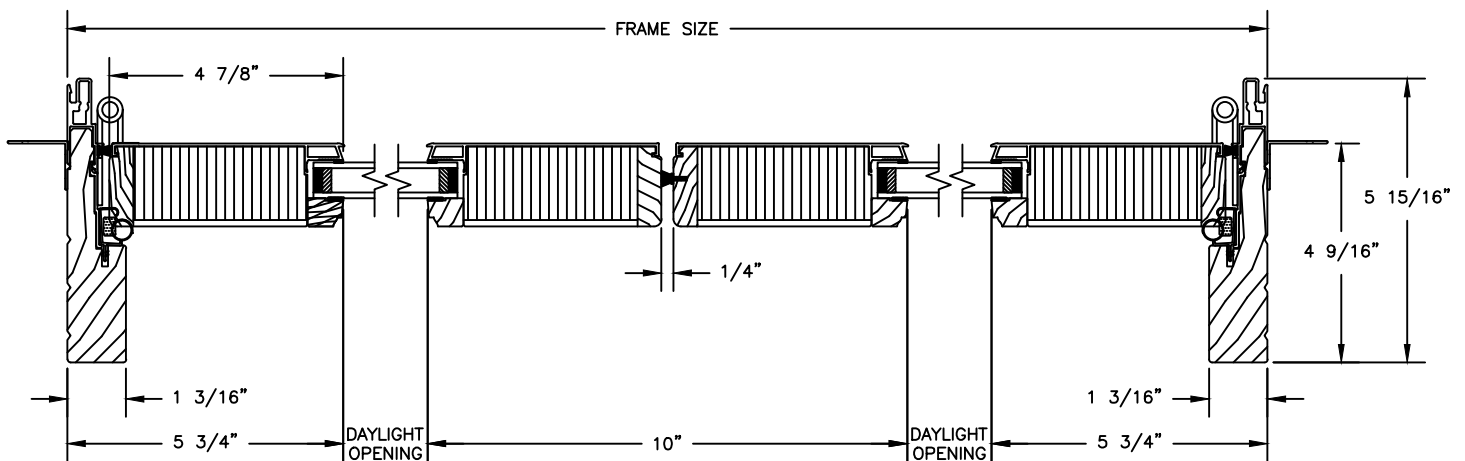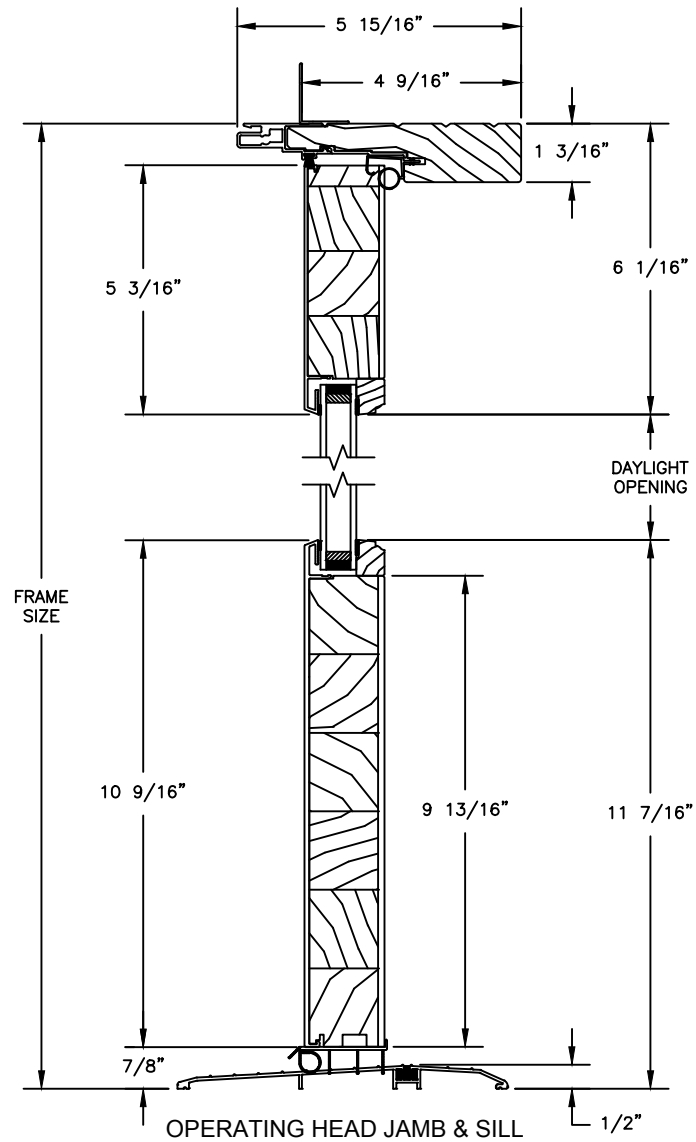


2 PANEL BI-HINGE JAMB WITH NO ASTRAGAL

Pinnacle Series


CLAD FRENCH SWINGING PATIO DOOR

SECTION DETAILS : CASING OPTIONS


SCALE: 3" = 1'-0"

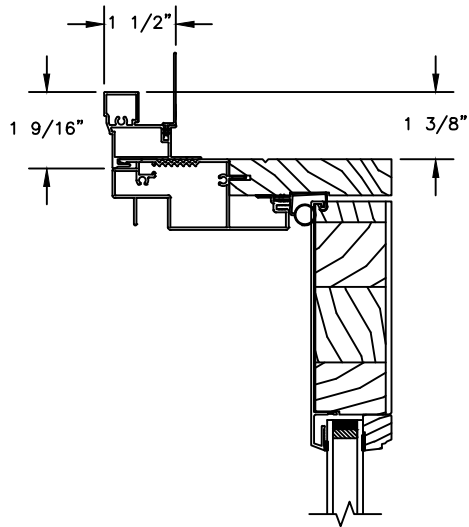


HEAD JAMB WITH
CLAD BRICKMOULD CASING

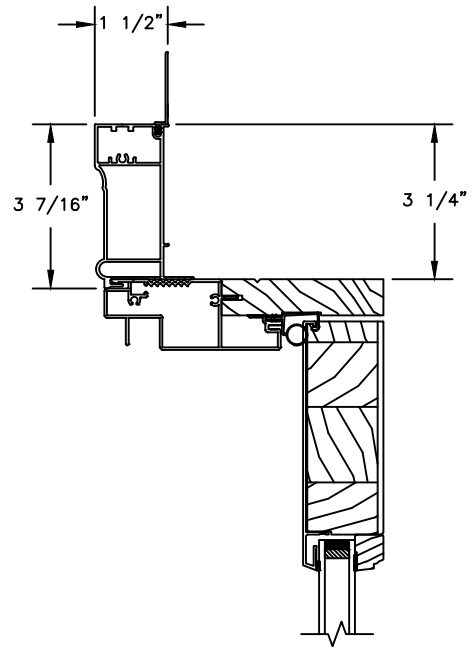

HEAD JAMB WITH
CLAD WILLIAMSBURG CASING

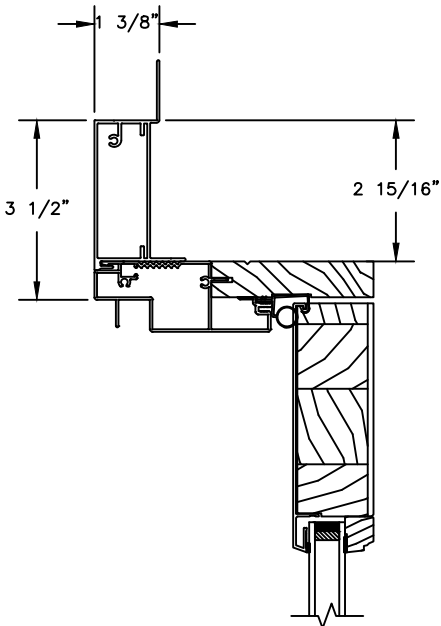

HEAD JAMB WITH
3 1/2" CLAD FLAT CASING

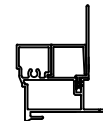

CLAD BRICKMOULD CASING
WITH OPTIONAL J-CHANNEL COVER

SCALE: 3" = 1'-0"




Pinnacle Series

CLAD FRENCH SWINGING PATIO DOOR


SECTION DETAILS : MULLIONS

SCALE: 3" = 1'-0"

INSWING

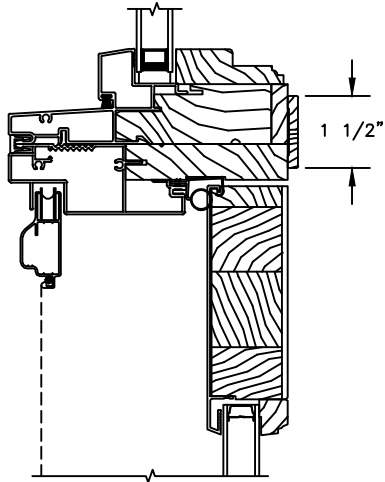


HORIZONTAL MULLION
DIRECT SET/OPERATOR

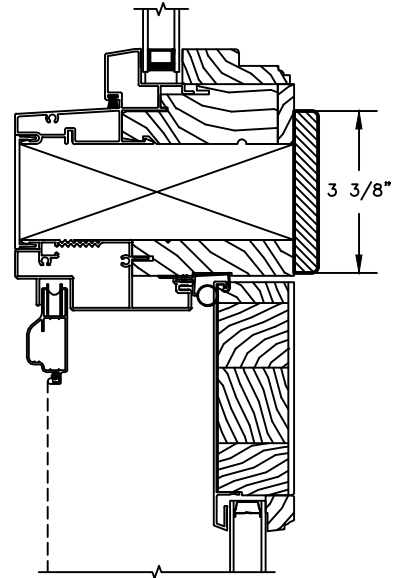


HORIZONTAL MULLION WITH
2" SPREAD MULL
DIRECT SET/OPERATOR
ADDITIONAL WIDTHS INCLUDE:
1", 2", 2 1/2", 3", & 4"

OUTSWING

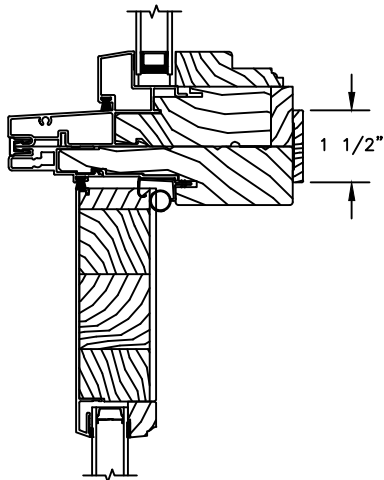

HORIZONTAL MULLION
DIRECT SET/OPERATOR

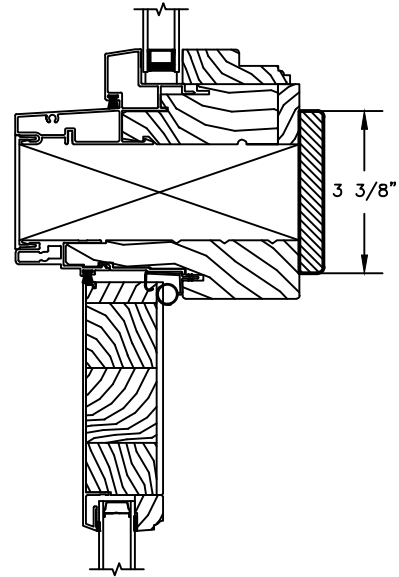

HORIZONTAL MULLION WITH
2" SPREAD MULL
DIRECT SET/OPERATOR
ADDITIONAL WIDTHS INCLUDE:
1", 2", 2 1/2", 3", & 4"


Pinnacle Series

CLAD FRENCH SWINGING PATIO DOOR


SECTION DETAILS : MULLIONS

SCALE: 3" = 1'-0"

INSWING

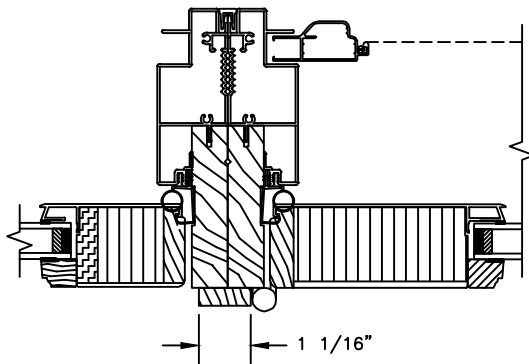


VERTICAL MULLION
SIDELITE/OPERATOR

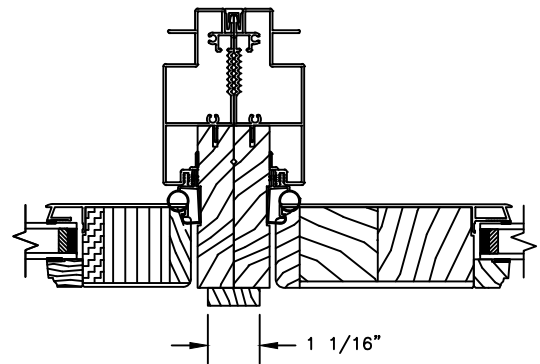


VERTICAL MULLION
SIDELITE/STATIONARY

OUTSWING

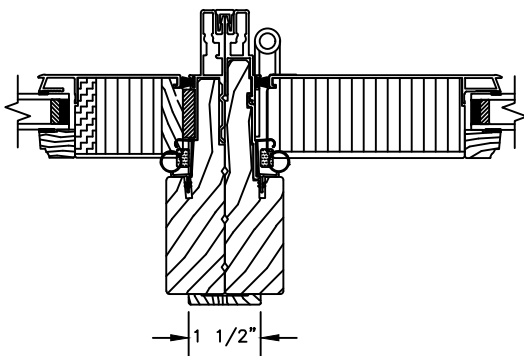

VERTICAL MULLION
SIDELITE/OPERATOR

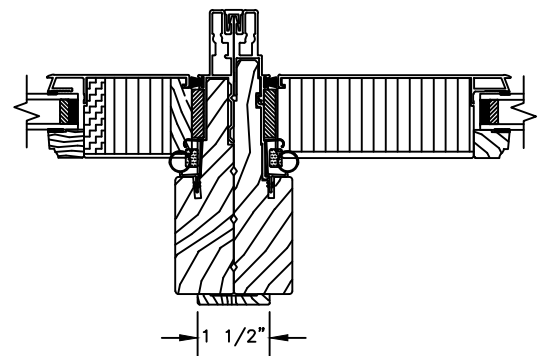

VERTICAL MULLION
SIDELITE/STATIONARY

Pinnacle Series



CLAD FRENCH PATIO DOOR

SECTION DETAILS : GLASS STOP & DIVIDED LITE OPTIONS

SCALE: 3" = 1'-0"

AVAILABLE STYLES

-  - PUTTY
-  - OGEE
-  - CONTEMPORARY

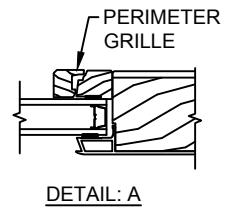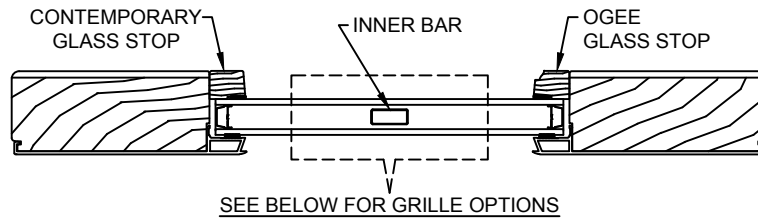

	5/8" WDL WITH INNER BAR	7/8" WDL WITH INNERBAR	1 1/4" WDL WITH INNERBAR	2" WDL WITH INNERBAR
STANDARD INSULATING GLASS				
13/16" INNERGRILLE				
3/4" PROFILED INNERGRILLE				
1" PROFILED INNERGRILLE				
7/8" STICK GRILLE				
1 1/4" STICK GRILLE				

NOTE:

* ALL WDL OPTIONS CAN BE ORDERED WITH OR WITHOUT INNER BAR


* PERIMETER GRILLES ONLY AVAILABLE IN THE 7/8" AND 1 1/4" OGEE STYLE GLASS STOP (SEE DETAIL: A)

Pinnacle Series


CLAD PATIO DOOR - FRENCH INSWING

SECTION DETAILS : CONSTRUCTION


SCALE: 1 1/2" = 1'-0"

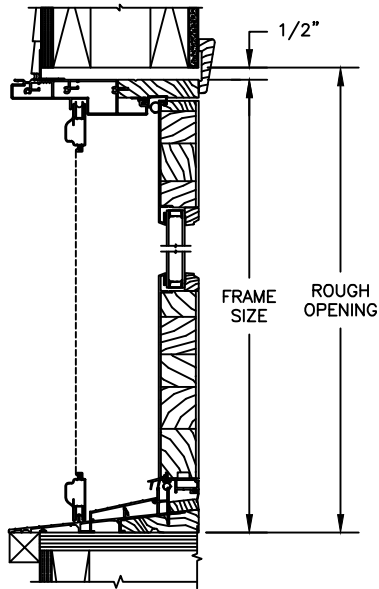


HEAD JAMB & SILL
2 X 6 FRAME WITH SIDING

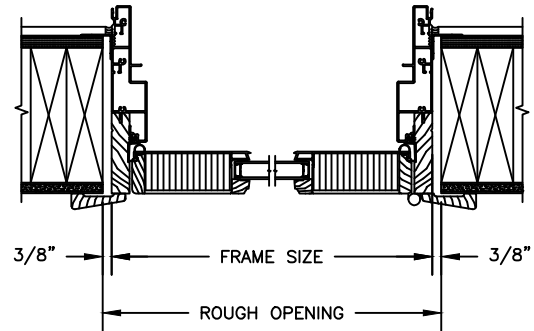

JAMBS
2 X 6 FRAME WITH SIDING

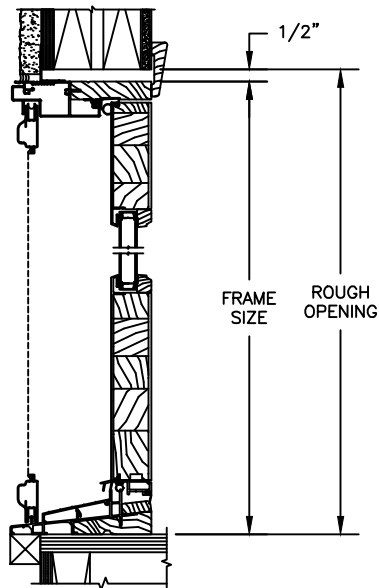

HEAD JAMB & SILL
2 X 4 FRAME WITH STUCCO

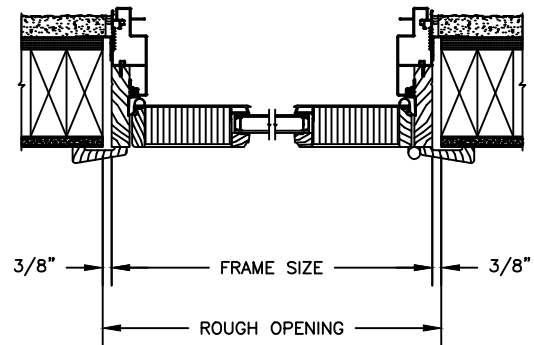


JAMBS
2 X 4 FRAME WITH STUCCO

Pinnacle Series


CLAD PATIO DOOR - FRENCH INSWING

SECTION DETAILS : CONSTRUCTION


SCALE: 1 1/2" = 1'-0"

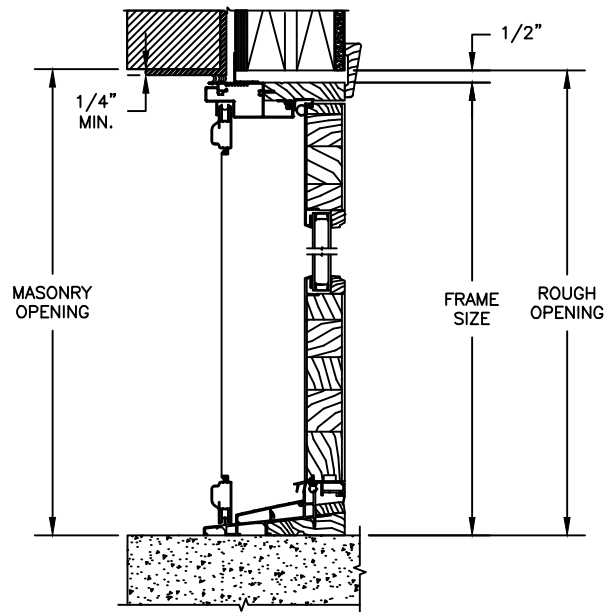


HEAD JAMB & SILL
2 X 6 FRAME WITH BRICK VENEER

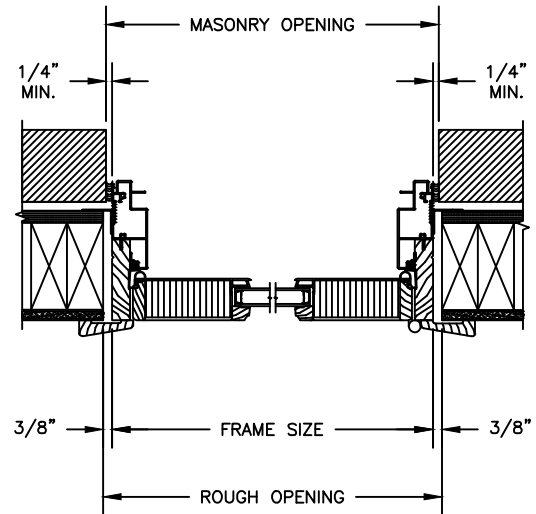

JAMBS
2 X 6 FRAME WITH BRICK VENEER

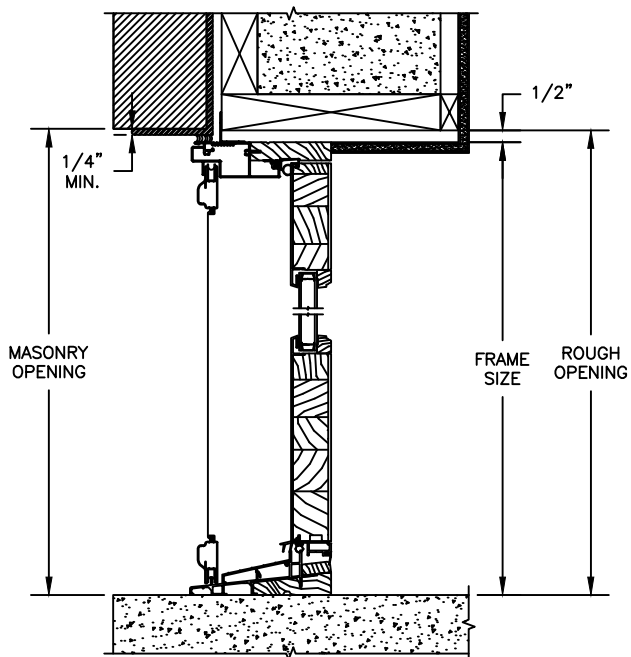

HEAD JAMB & SILL
8" CONCRETE BLOCK WALL
WITH BRICK VENEER

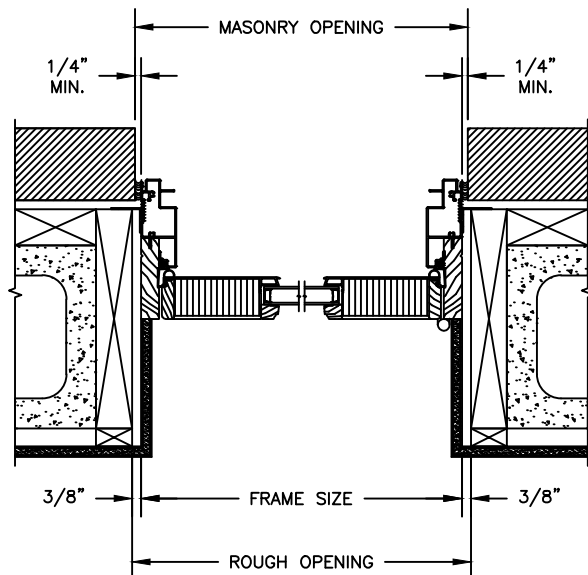


JAMBS
8" CONCRETE BLOCK WALL
WITH BRICK VENEER

Pinnacle Series


CLAD PATIO DOOR - FRENCH OUTSWING

SECTION DETAILS : CONSTRUCTION


SCALE: 1 1/2" = 1'-0"

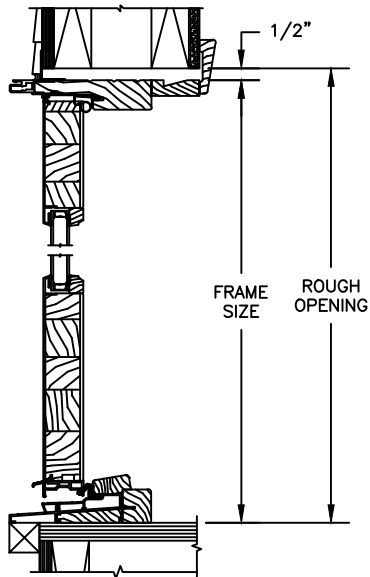


HEAD JAMB & SILL
2 X 6 FRAME WITH SIDING

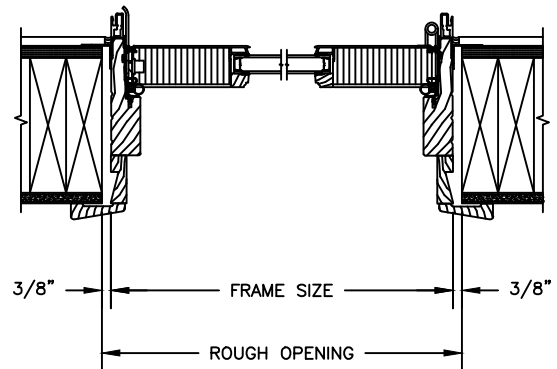

JAMBS
2 X 6 FRAME WITH SIDING

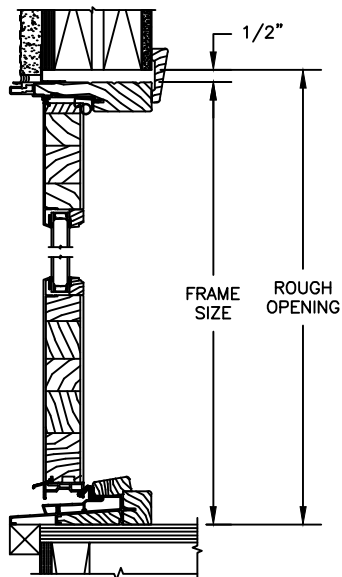

HEAD JAMB & SILL
2 X 4 FRAME WITH STUCCO

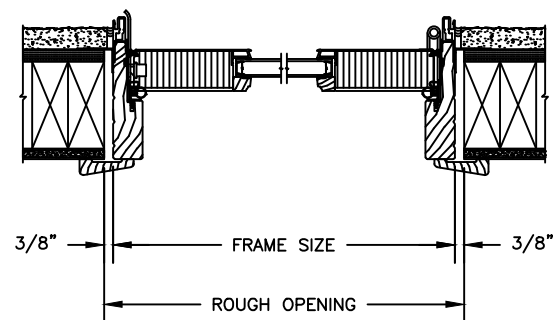


JAMBS
2 X 4 FRAME WITH STUCCO

Pinnacle Series


CLAD PATIO DOOR - FRENCH OUTSWING

SECTION DETAILS : CONSTRUCTION


SCALE: 1 1/2" = 1'-0"

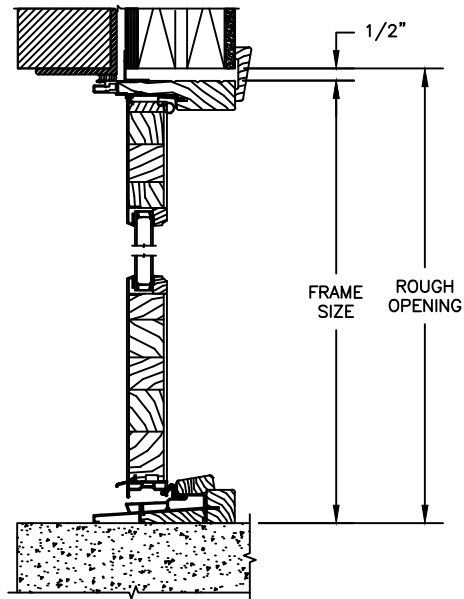


HEAD JAMB & SILL
2 X 6 FRAME WITH BRICK VENEER

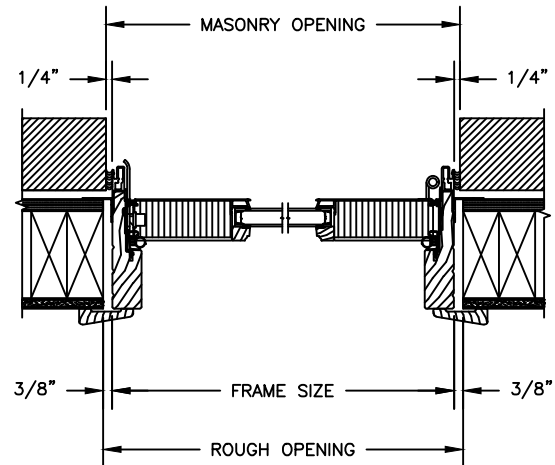

JAMBS
2 X 6 FRAME WITH BRICK VENEER

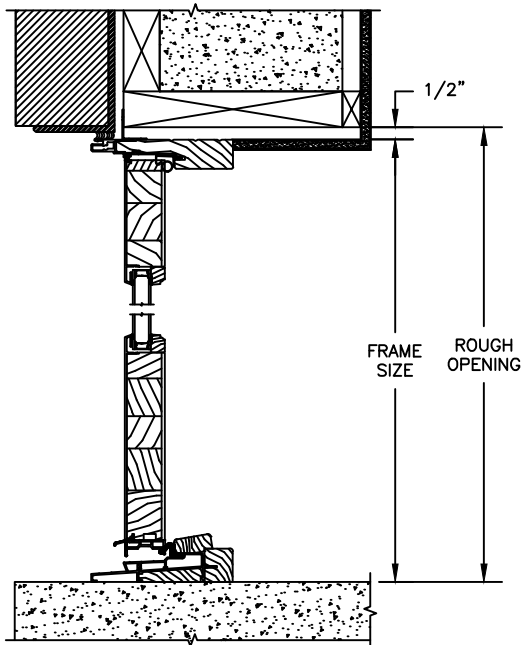

HEAD JAMB & SILL
8" CONCRETE BLOCK WALL
WITH BRICK VENEER

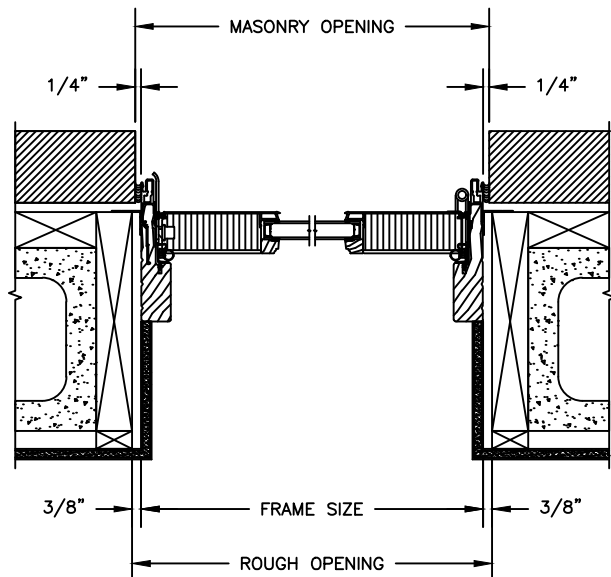

JAMBS
8" CONCRETE BLOCK WALL
WITH BRICK VENEER