


Pinnacle Series

PRIMED PATIO DOOR - FRENCH SLIDER

SECTION DETAILS

SCALE: 3" = 1'-0"

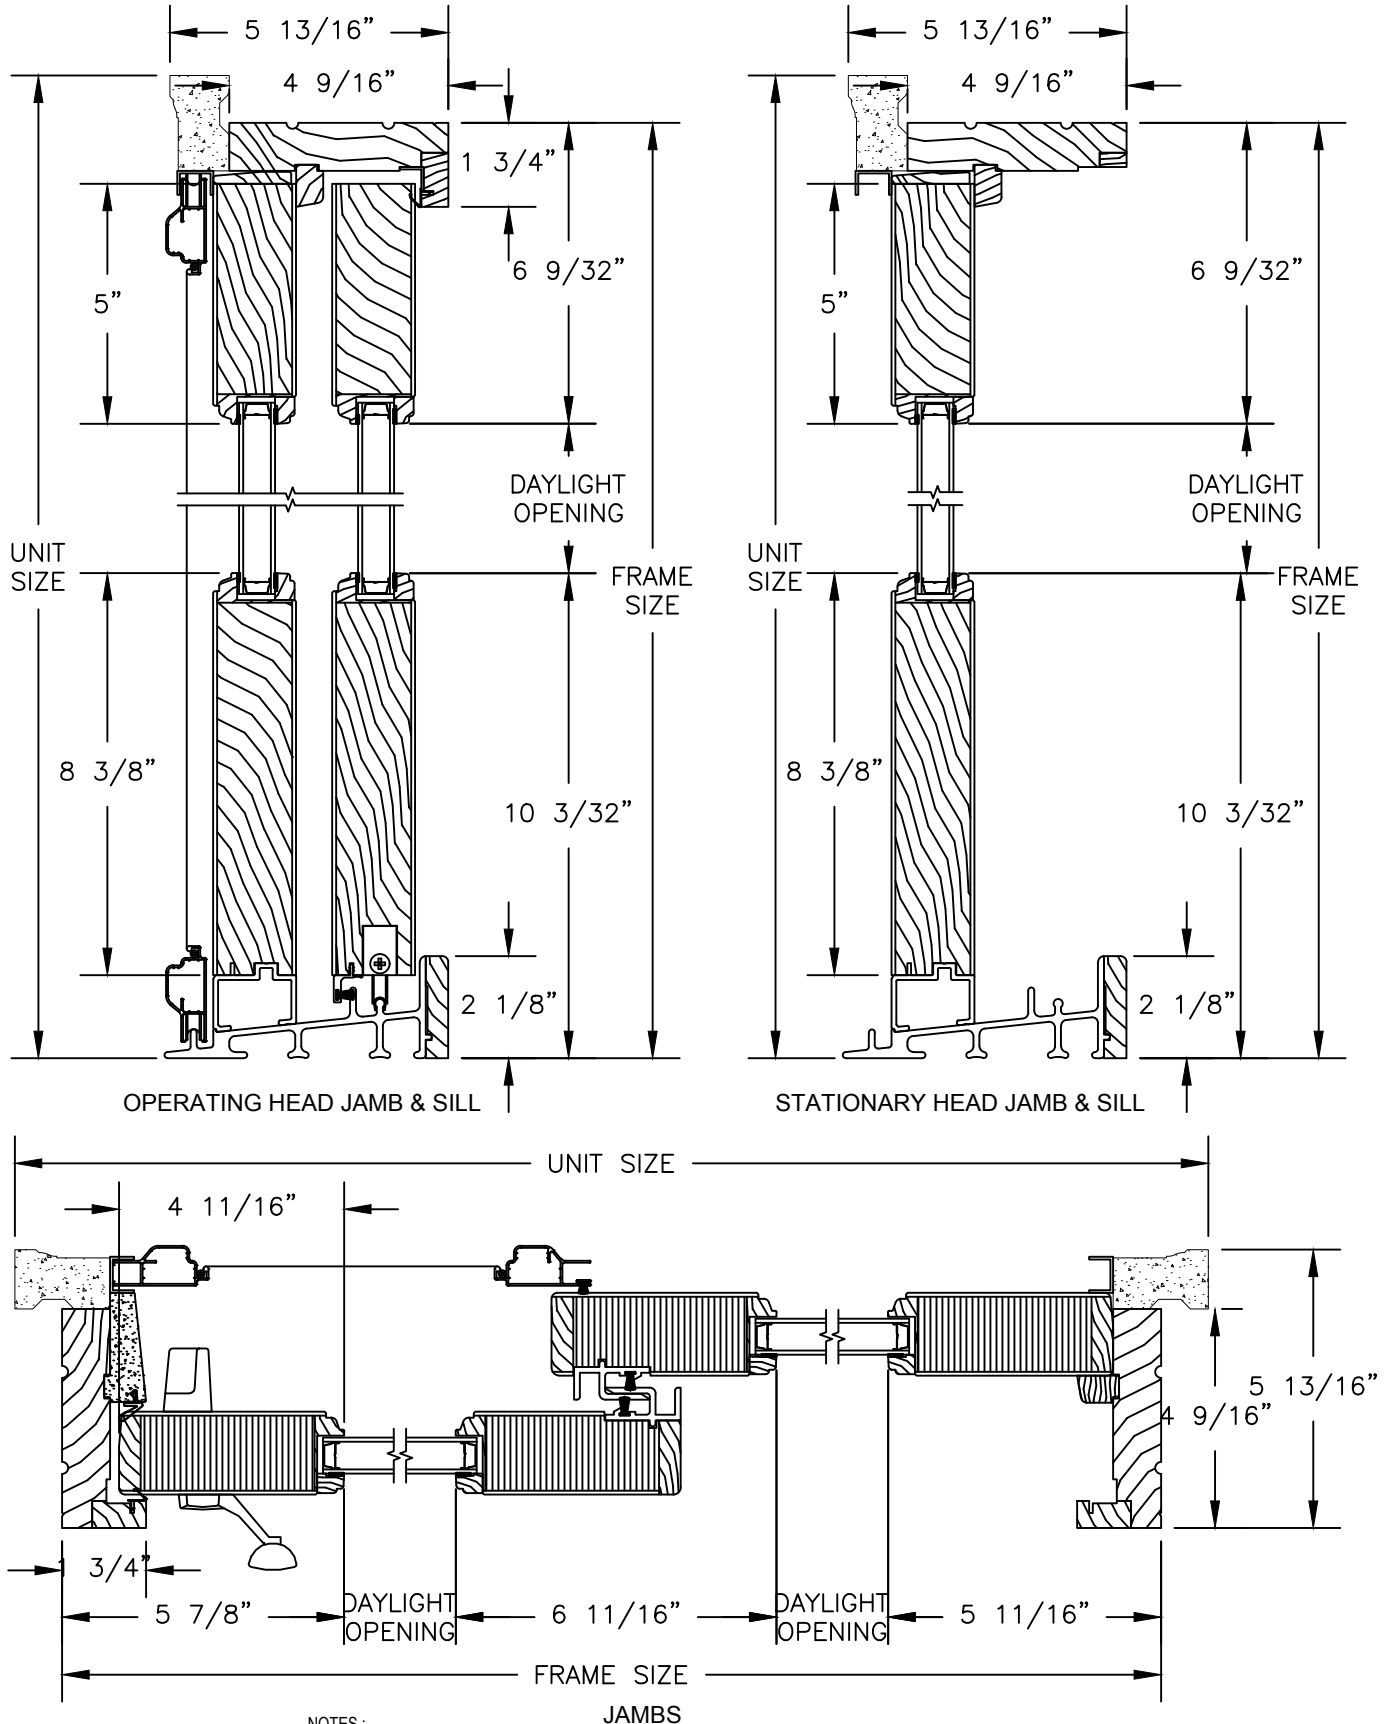

NOTES:


THE ABOVE WALL SECTIONS REPRESENT TYPICAL WALL CONDITIONS, THESE DETAILS ARE NOT INTENDED AS INSTALLATIONS INSTRUCTIONS. PLEASE REFER TO THE INSTALLATION INSTRUCTIONS PROVIDED WITH THE PURCHASED UNITS.

Pinnacle Series


PRIMED PATIO DOOR - FRENCH SLIDER

SECTION DETAILS


SCALE: 1 1/2" = 1'-0"

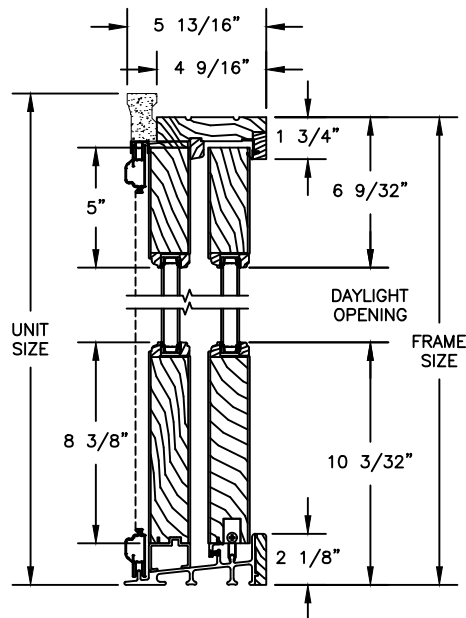


OPERATING HEAD JAMB & SILL

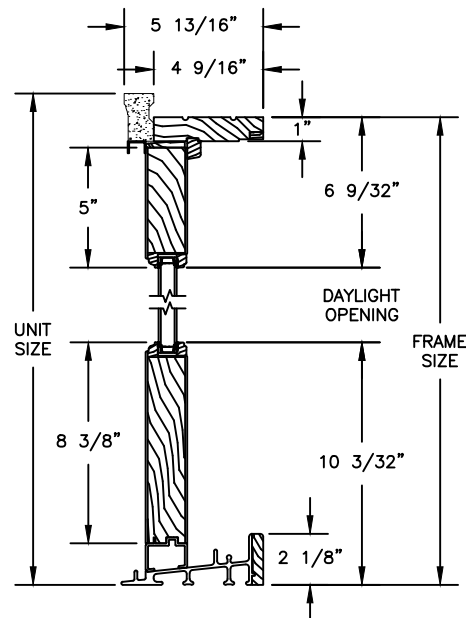

STATIONARY HEAD JAMB & SILL

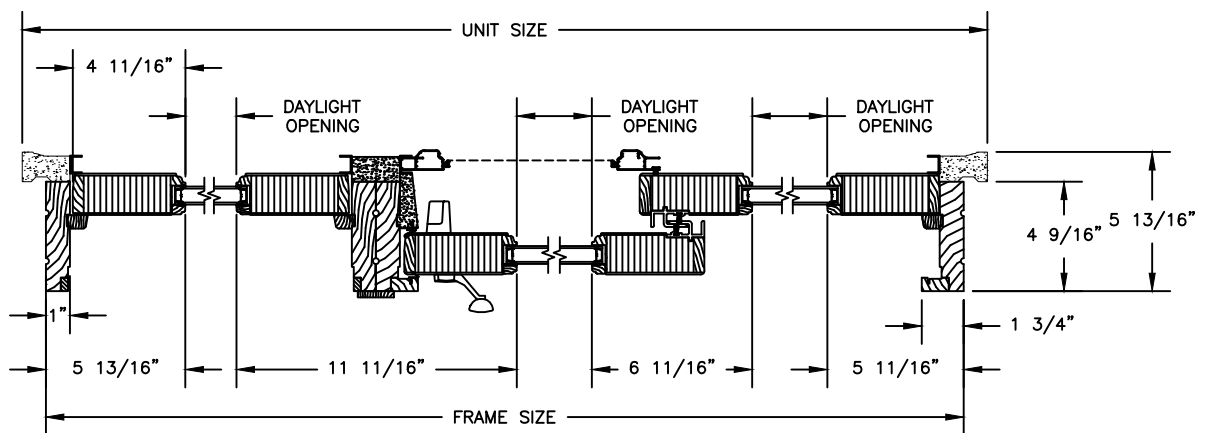

OPERATING UNIT WITH STATIONARY UNIT

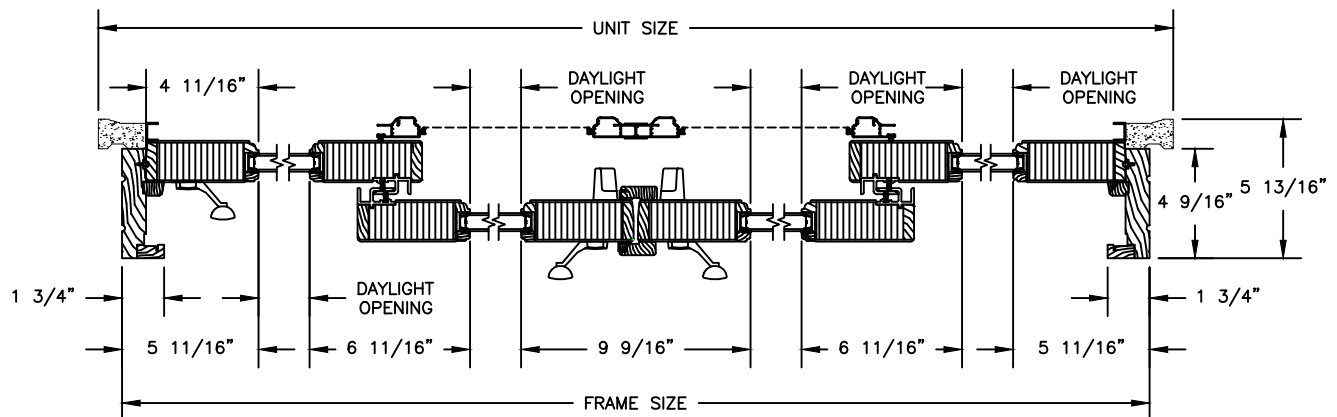

QUAD UNIT

NOTES:


THE ABOVE WALL SECTIONS REPRESENT TYPICAL WALL CONDITIONS, THESE DETAILS ARE NOT INTENDED AS INSTALLATIONS INSTRUCTIONS. PLEASE REFER TO THE INSTALLATION INSTRUCTIONS PROVIDED WITH THE PURCHASED UNITS.

Pinnacle Series


PRIMED PATIO DOOR - FRENCH SLIDER

SECTION DETAILS : CASING OPTIONS


SCALE: 3" = 1'-0"

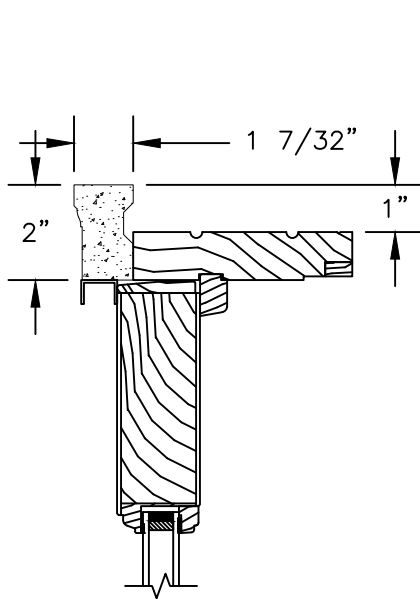


HEAD JAMB WITH
STANDARD 180 BRICKMOULD

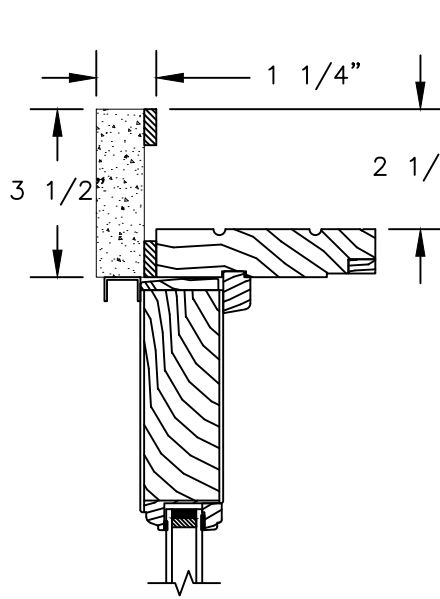


HEAD JAMB WITH
3 1/2" FLAT CASING

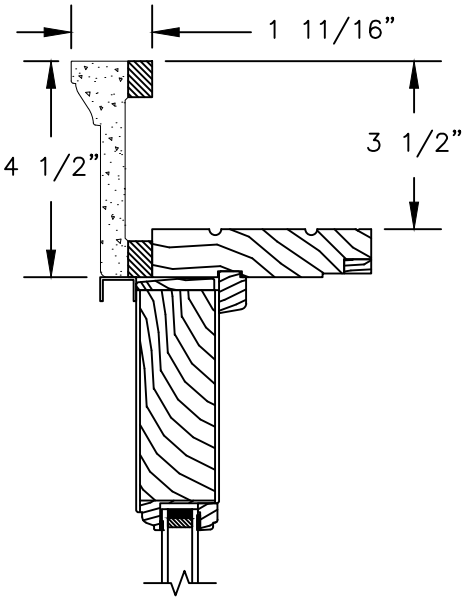


HEAD JAMB WITH
4 1/2" BACKBAND

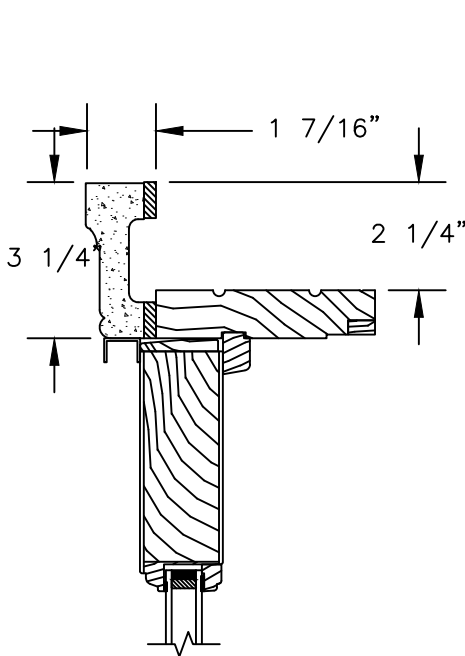

HEAD JAMB WITH
WILLIAMSBURG BRICKMOULD

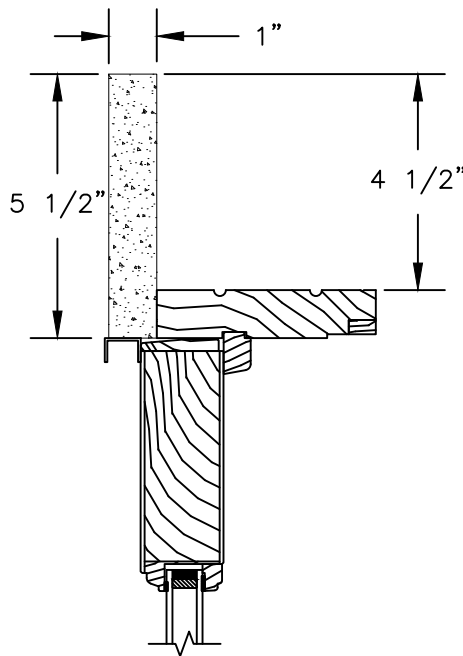

HEAD JAMB WITH
5 1/2" FLAT CASING

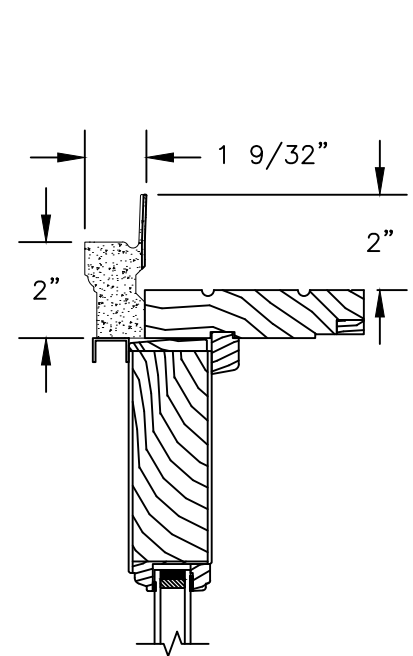

HEAD JAMB WITH
180 FLANGED BRICKMOULD


NOTES:
THE ABOVE WALL SECTIONS REPRESENT TYPICAL WALL CONDITIONS, THESE DETAILS ARE NOT INTENDED AS INSTALLATION INSTRUCTIONS. PLEASE REFER TO THE INSTALLATION INSTRUCTIONS PROVIDED WITH THE PURCHASED UNITS.

Pinnacle Series


PRIMED PATIO DOOR - FRENCH SLIDER

SECTION DETAILS : MULLIONS


SCALE: 3" = 1'-0"

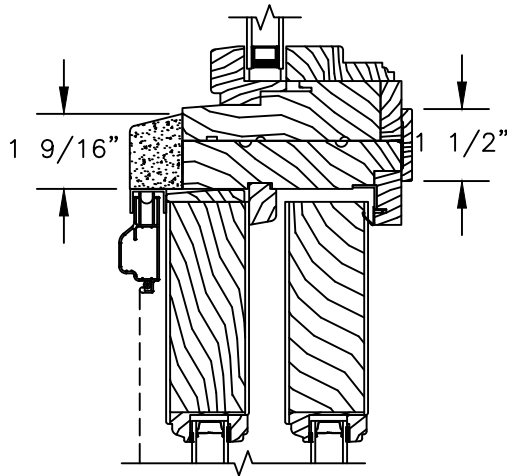


HORIZONTAL MULLION
DIRECT SET/OPERATOR

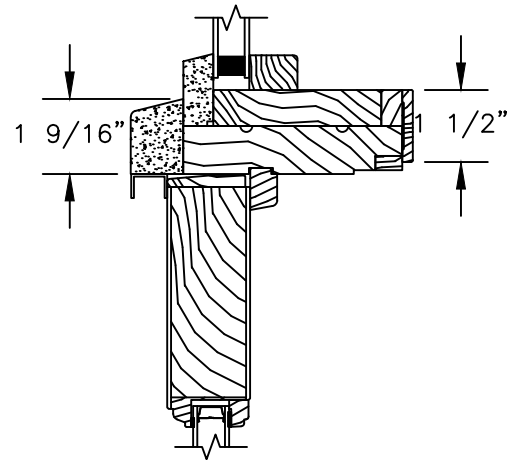


HORIZONTAL MULLION
RADIUS/OPERATOR

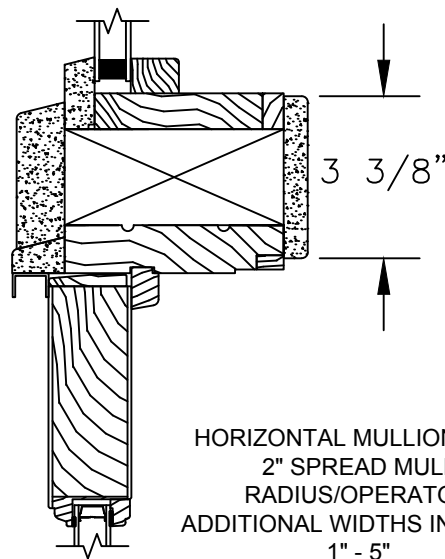

HORIZONTAL MULLION WITH
2" SPREAD MULL
RADIUS/OPERATOR
ADDITIONAL WIDTHS INCLUDE:
1" - 5"

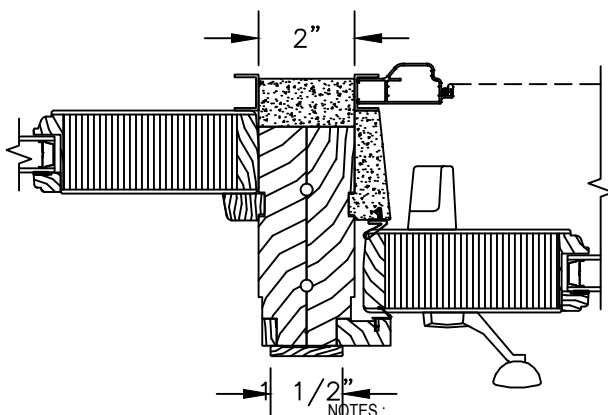

VERTICAL MULLION
STATIONARY/OPERATOR

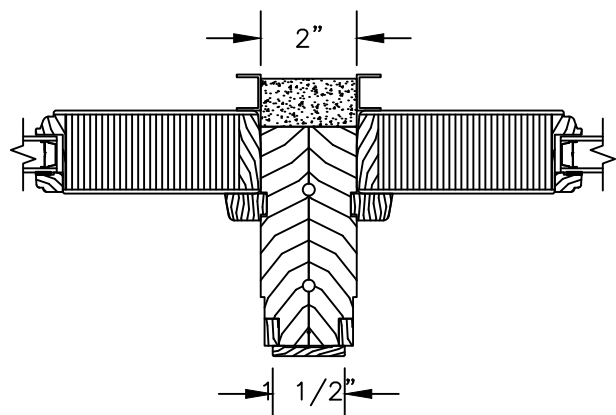

VERTICAL MULLION
STATIONARY/STATIONARY

NOTES:

THE ABOVE WALL SECTIONS REPRESENT TYPICAL WALL CONDITIONS, THESE DETAILS ARE
MULLION SHALL BE INSTALLED AS INSTALLATIONS INSTRUCTIONS. PLEASE REFER TO THE INSTALLATION
INSTRUCTIONS PROVIDED WITH THE PURCHASED UNITS.




Pinnacle Series




PRIMED PATIO DOOR - FRENCH SLIDER

SECTION DETAILS : GLASS STOP & DIVIDED LITE OPTIONS

SCALE: 3" = 1'-0"

AVAILABLE STYLES

 -  - PUTTY
-  - OGEE
-  - CONTEMPORARY

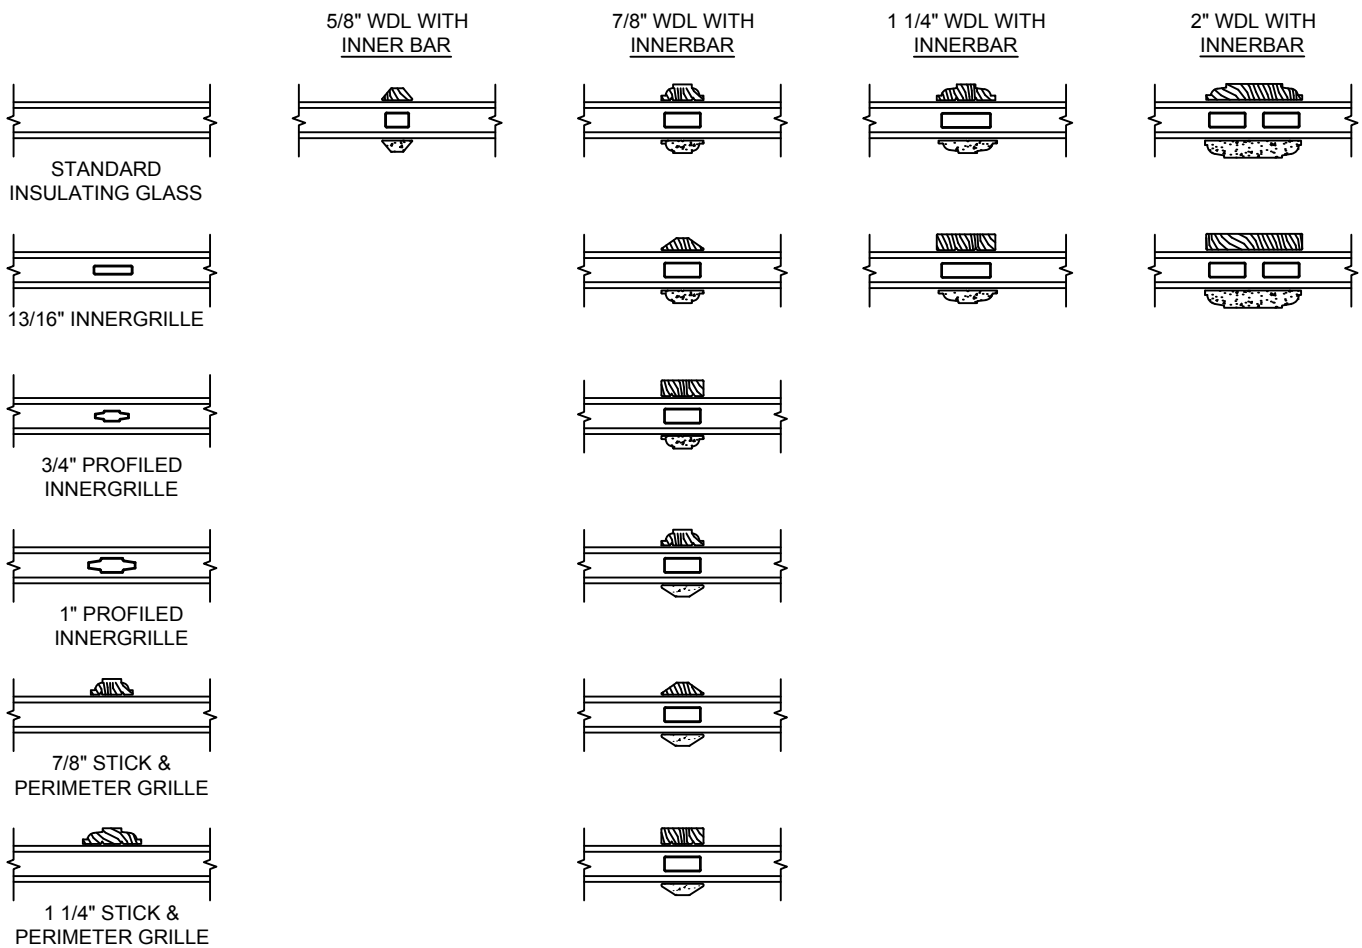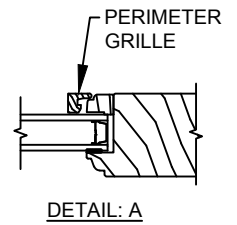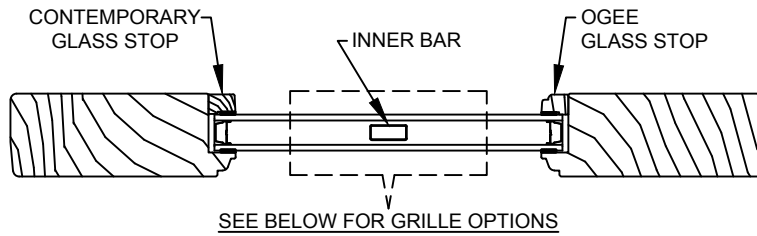

NOTE:

* ALL WDL OPTIONS CAN BE ORDERED WITH OR WITHOUT INNER BAR


* PERIMETER GRILLES ONLY AVAILABLE IN THE 7/8" AND 1 1/4" OGEE STYLE GLASS STOP (SEE DETAIL: A)

Pinnacle Series


PRIMED PATIO DOOR - FRENCH SLIDER

SECTION DETAILS : CONSTRUCTION


SCALE: 1 1/2" = 1'-0"

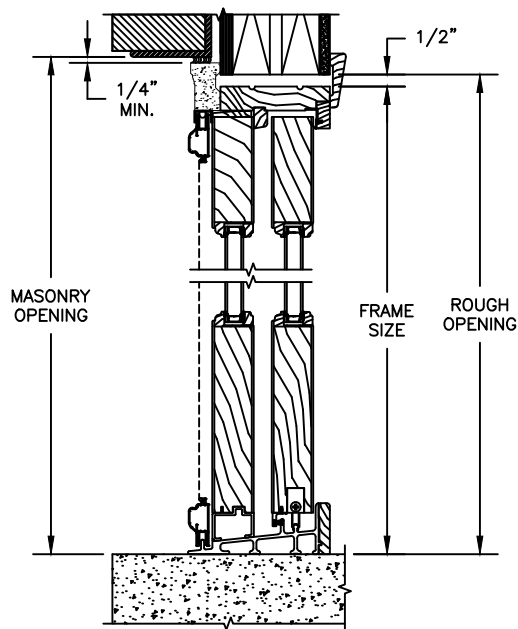


HEAD JAMB & SILL
2 X 4 FRAME WITH BRICK VENEER

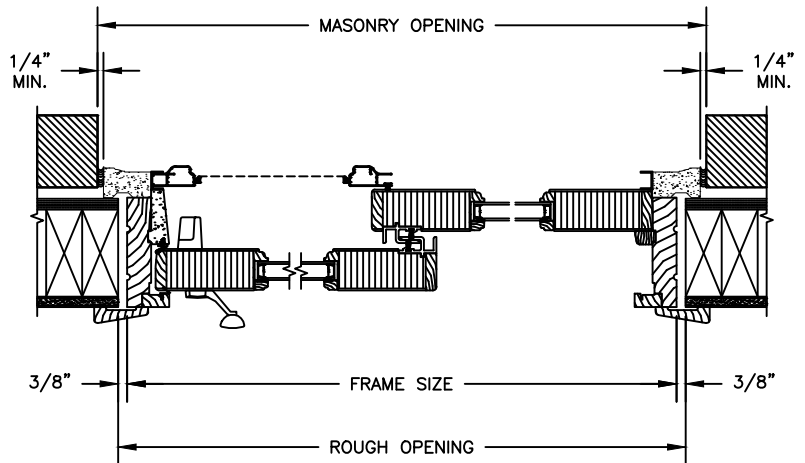

JAMBS
2 X 4 FRAME WITH BRICK VENEER

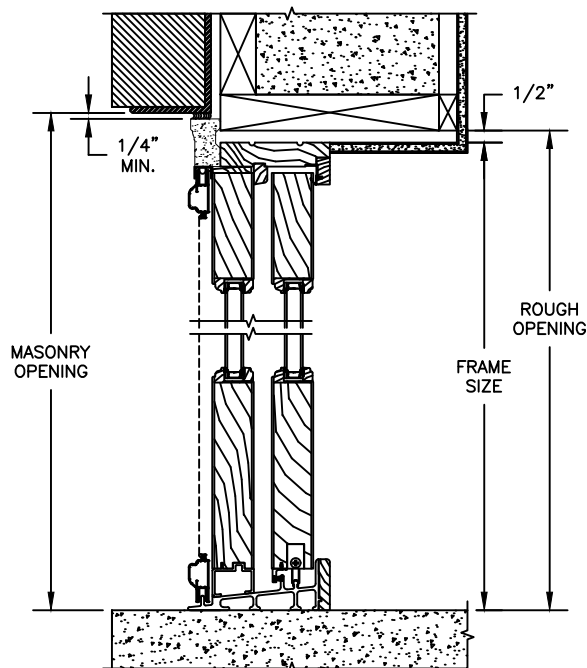

HEAD JAMB & SILL
8\"/>

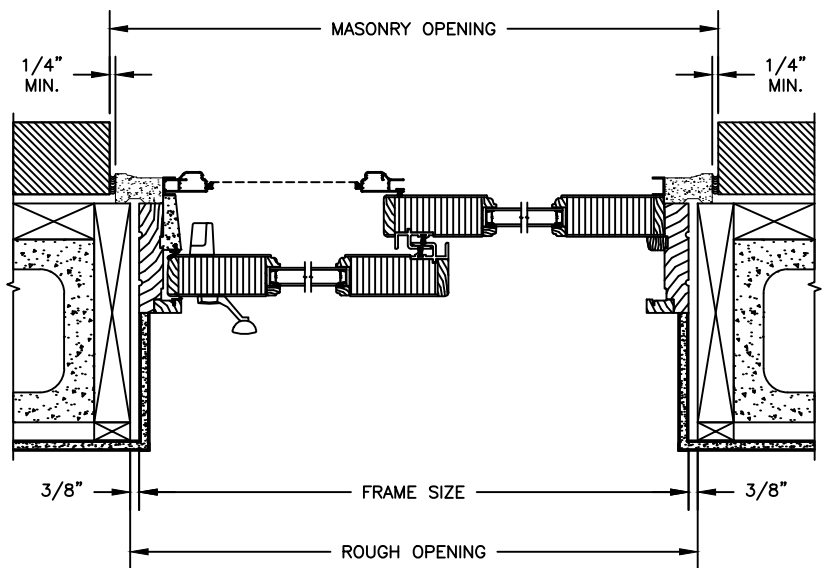

JAMBS
8\"/>

NOTES:


THE ABOVE WALL SECTIONS REPRESENT TYPICAL WALL CONDITIONS, THESE DETAILS ARE NOT INTENDED AS INSTALLATION INSTRUCTIONS. PLEASE REFER TO THE INSTALLATION INSTRUCTIONS PROVIDED WITH THE PURCHASED UNITS.

Pinnacle Series


PRIMED PATIO DOOR - FRENCH SLIDER

SECTION DETAILS : CONSTRUCTION


SCALE: 1 1/2" = 1'-0"

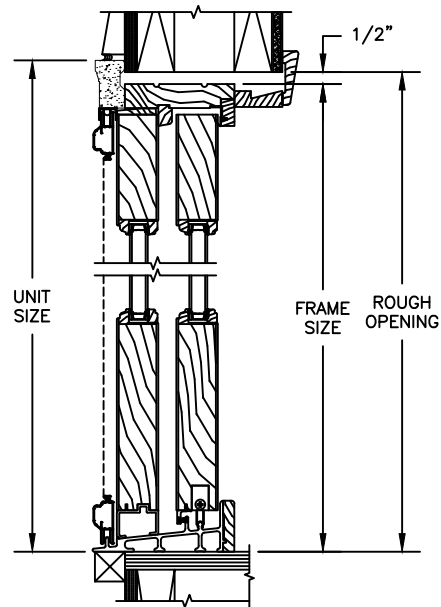


HEAD JAMB & SILL
2 X 6 FRAME WITH SIDING

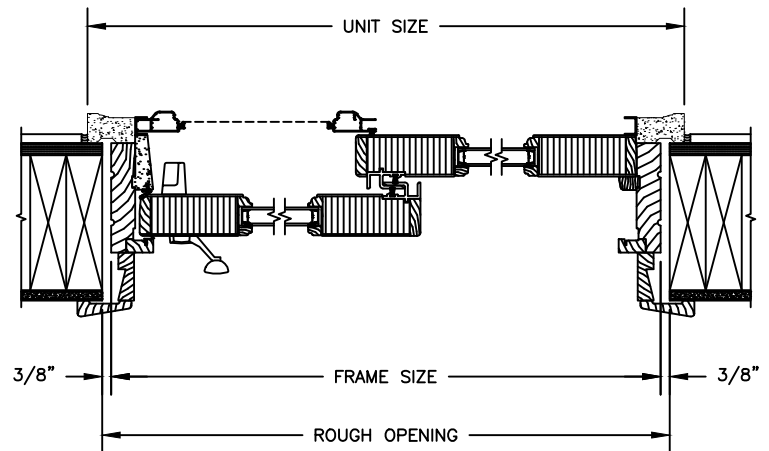

JAMBS
2 X 6 FRAME WITH SIDING

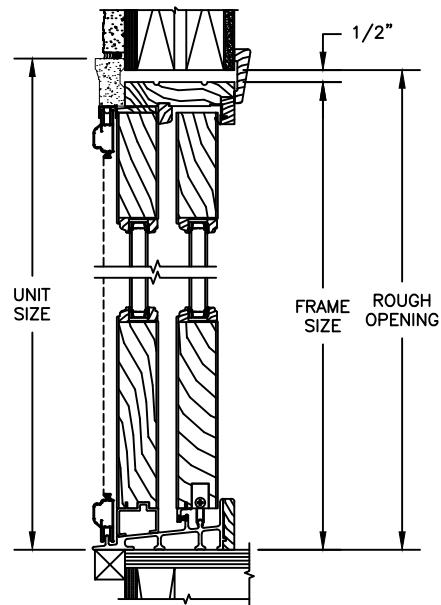

HEAD JAMB & SILL
2 X 4 FRAME WITH STUCCO

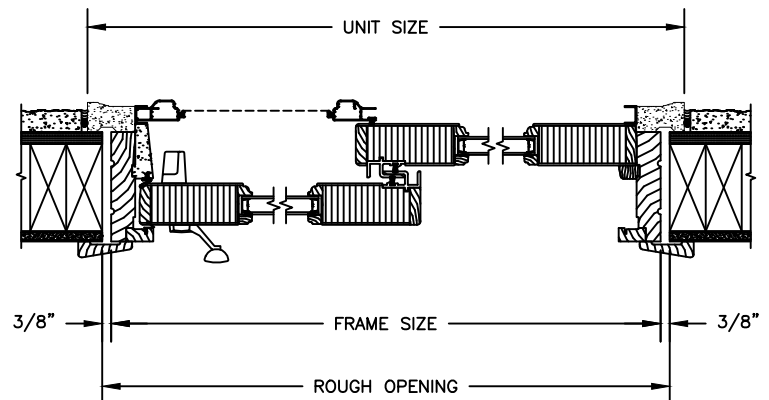

JAMBS
2 X 4 FRAME WITH STUCCO

NOTES:
THE ABOVE WALL SECTIONS REPRESENT TYPICAL WALL CONDITIONS, THESE DETAILS ARE NOT INTENDED AS INSTALLATIONS INSTRUCTIONS. PLEASE REFER TO THE INSTALLATION INSTRUCTIONS PROVIDED WITH THE PURCHASED UNITS.