


Pinnacle Series


CLAD PATIO DOOR - INSWING

SECTION DETAILS 4 9/16" TO 5 5/16" JAMB


SCALE: 3" = 1'-0"

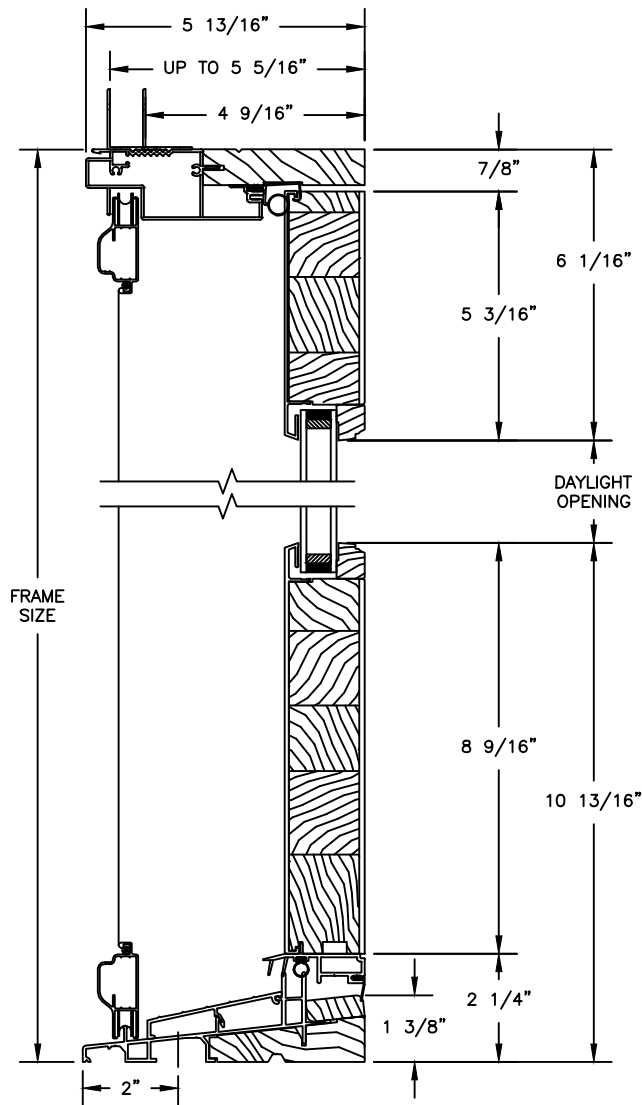

OPERATING HEAD JAMB & SILL

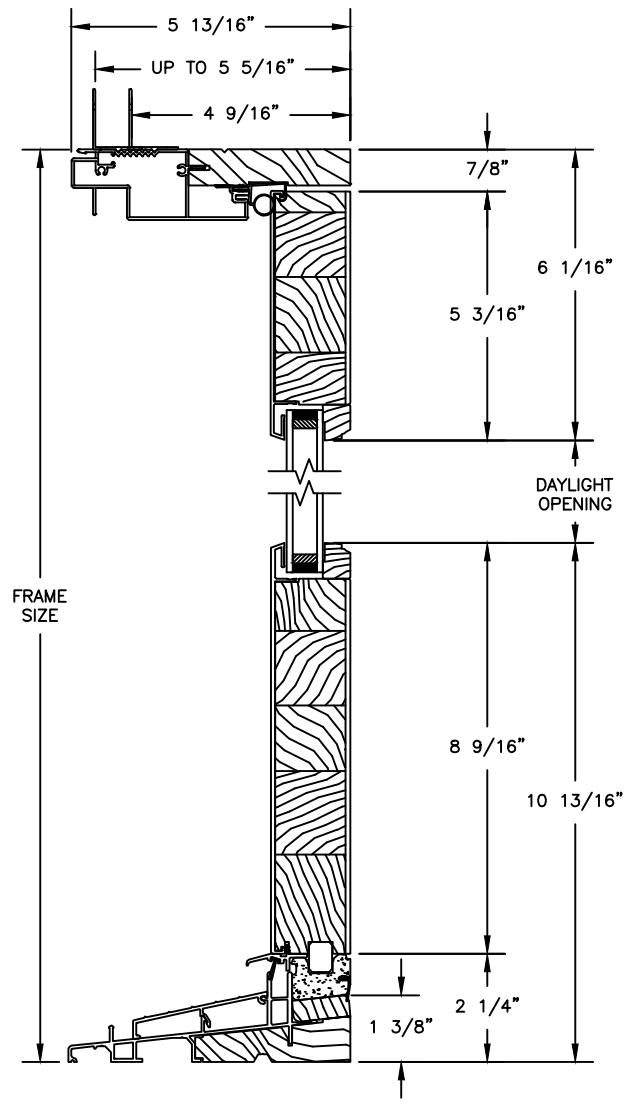

STATIONARY HEAD JAMB & SILL

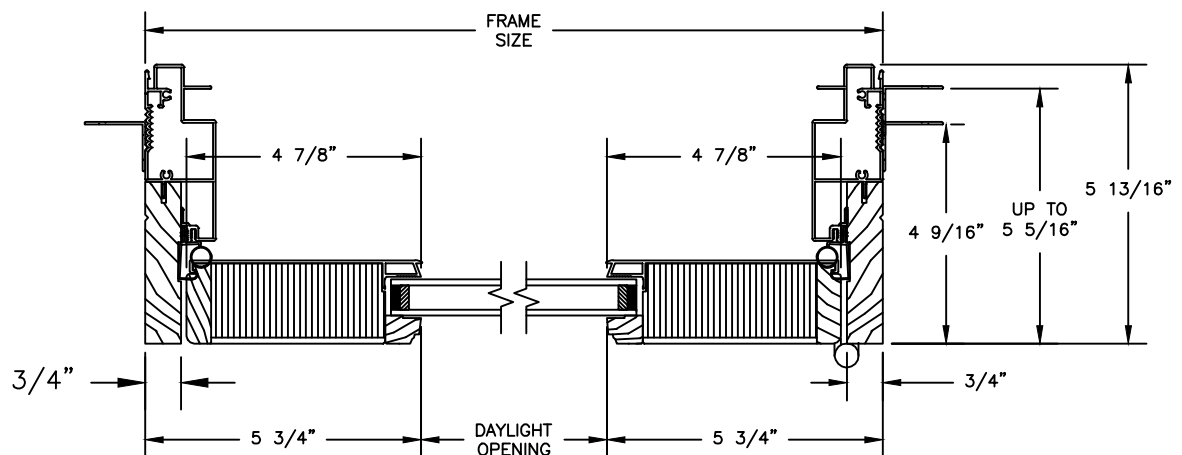




1 PANEL JAMB

Pinnacle Series

CLAD PATIO DOOR - INSWING

SECTION DETAILS 5 3/8" TO 7 5/16" JAMB

SCALE: 3" = 1'-0"

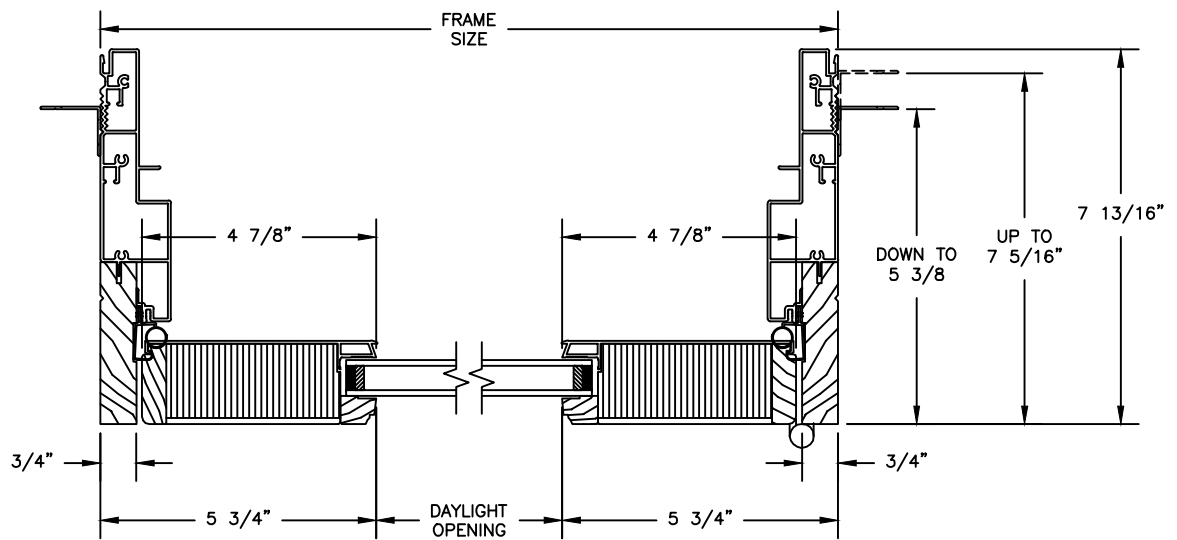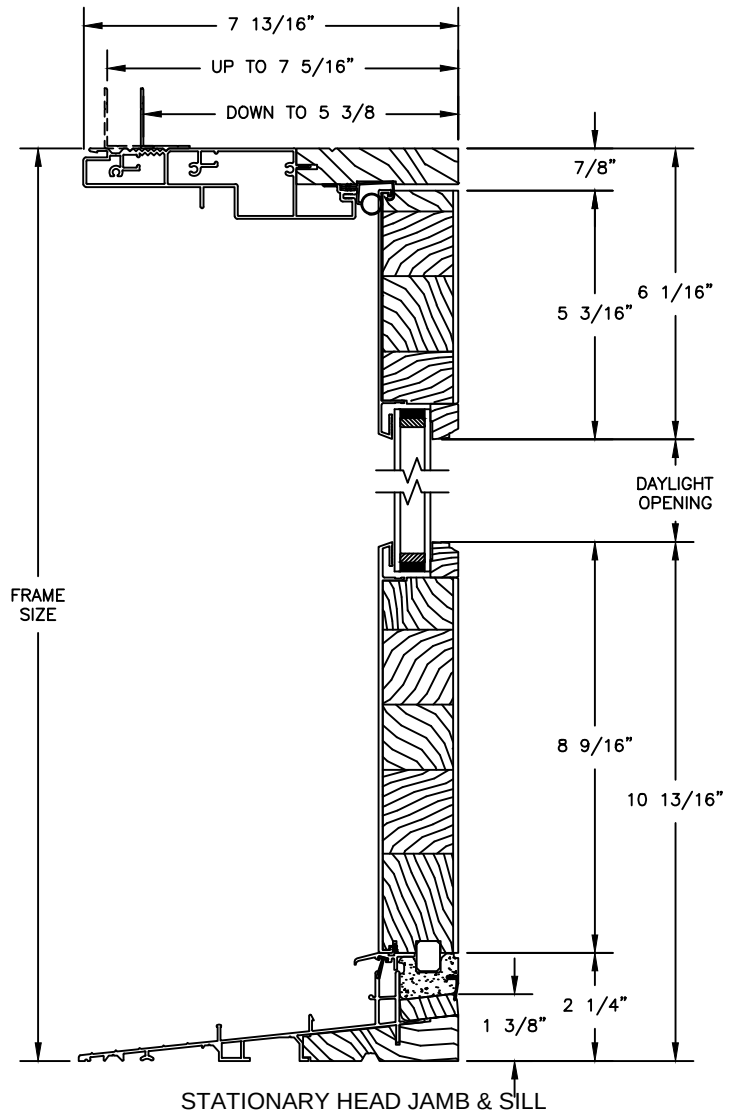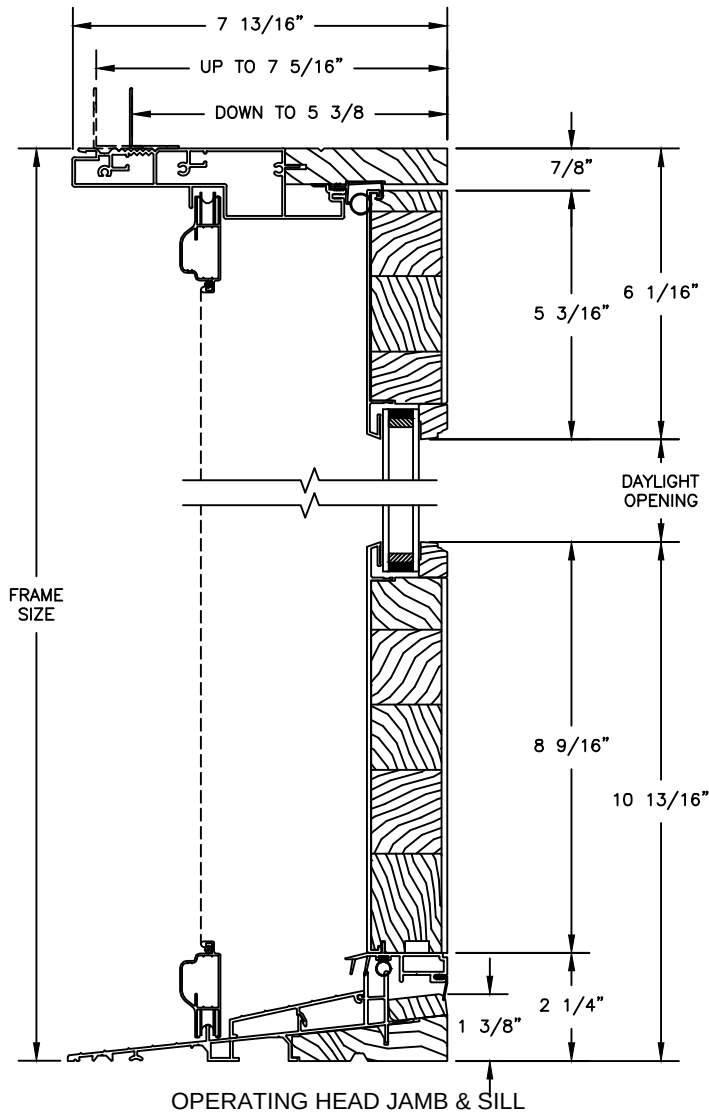






1 PANEL JAMB

Pinnacle Series

CLAD PATIO DOOR - INSWING

SECTION DETAILS

SCALE: 1 1/2" = 1'-0"

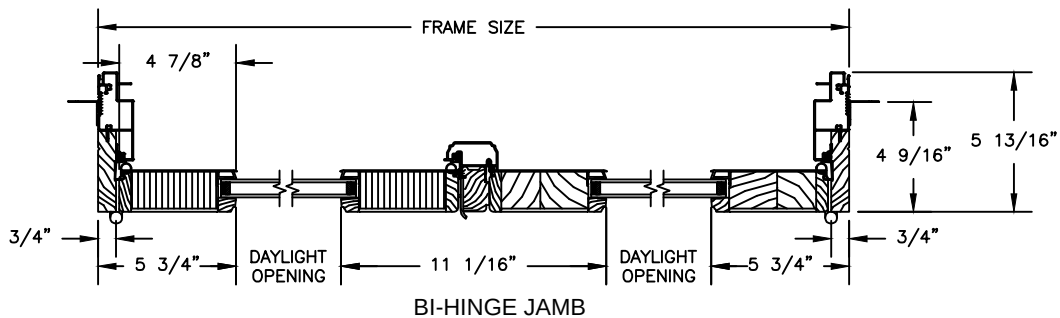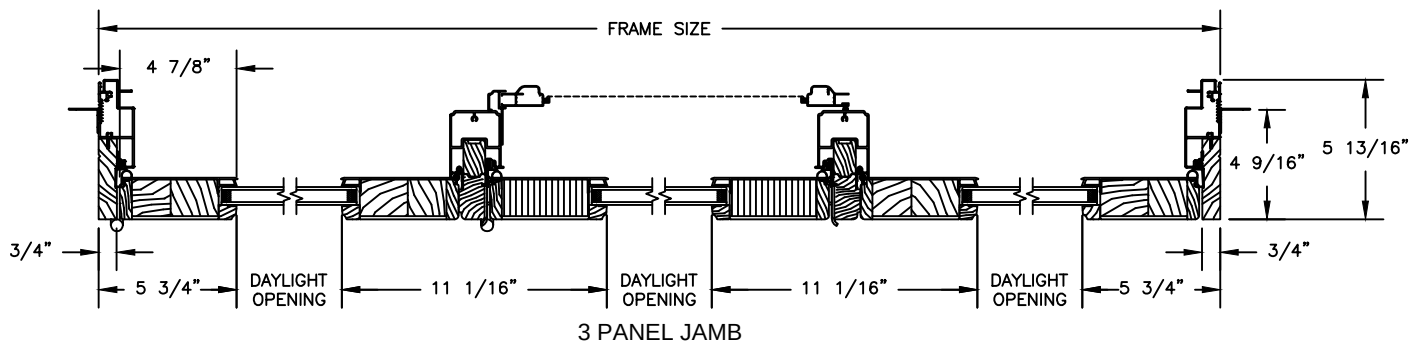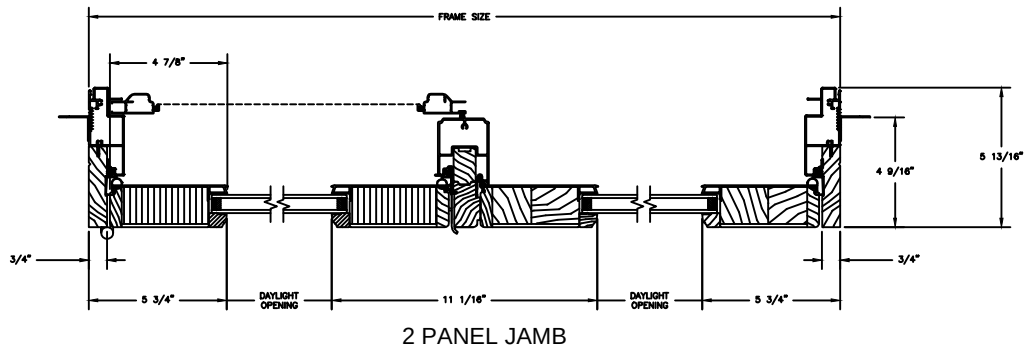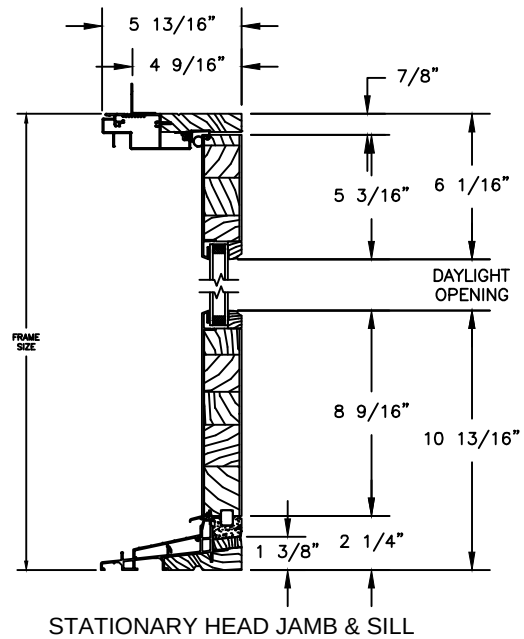
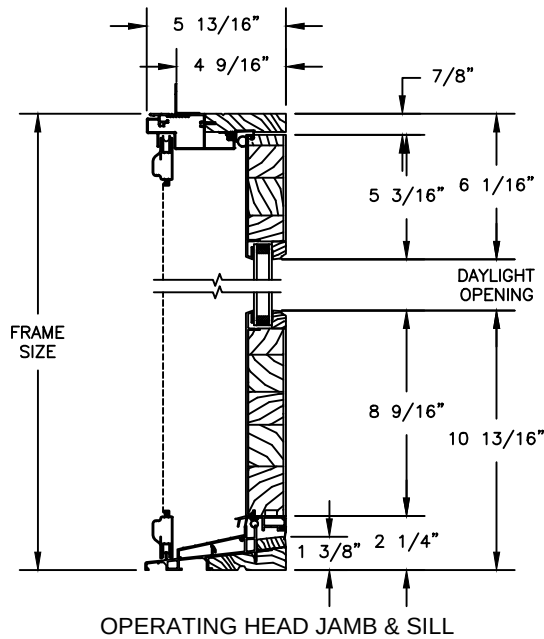


Pinnacle Series

CLAD PATIO DOOR - INSWING

SECTION DETAILS: 4 9/16" JAMB HANDICAP SILL & 10" BOTTOM RAIL

SCALE: 3" = 1'-0"

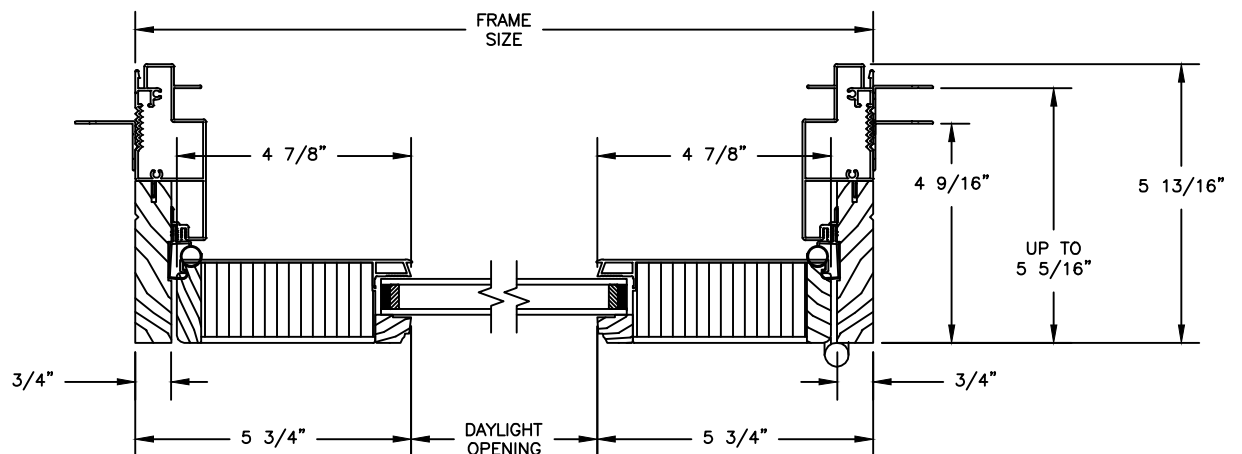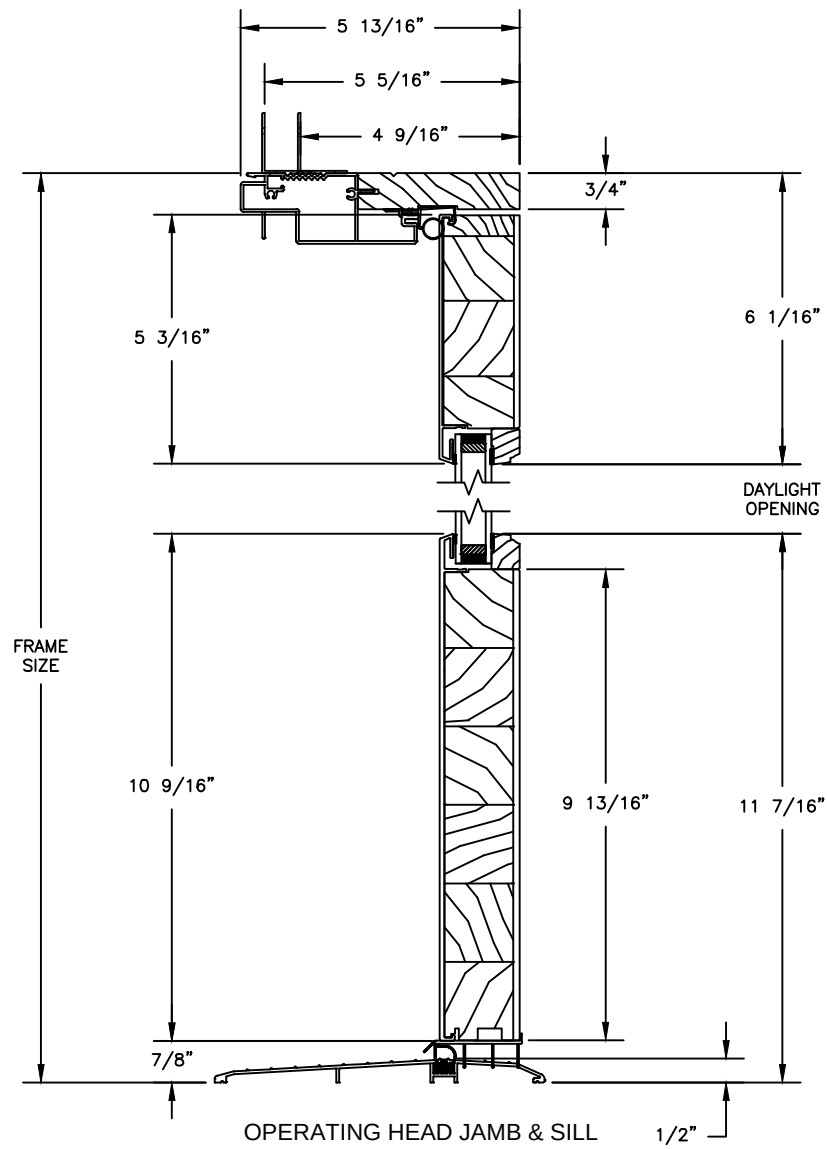


1 PANEL JAMB

Pinnacle Series

CLAD PATIO DOOR - INSWING

SECTION DETAILS: 6 9/16" JAMB HANDICAP SILL & 10" BOTTOM RAIL

SCALE: 3" = 1'-0"

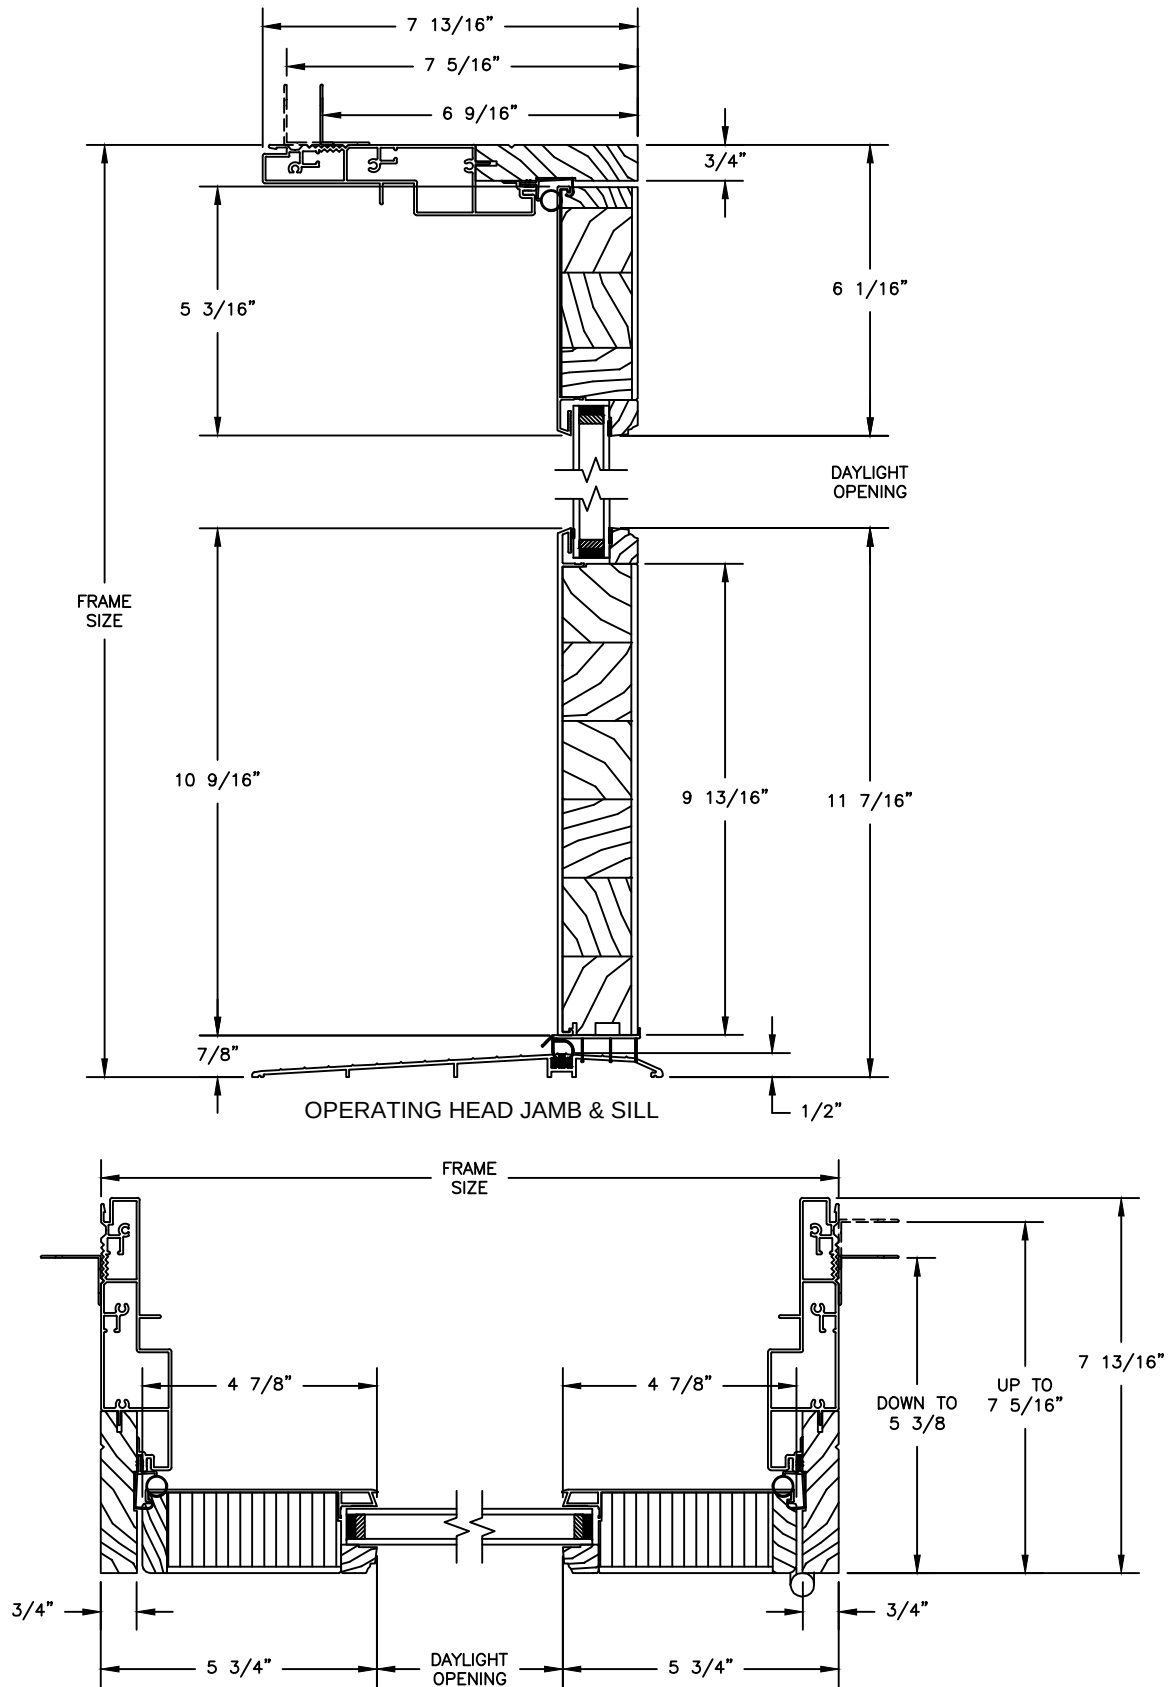


1 PANEL JAMB

Pinnacle Series


CLAD PATIO DOOR - INSWING

SECTION DETAILS: 4 9/16" JAMB WITH HANDICAP SILL

SCALE: 3" = 1'-0"

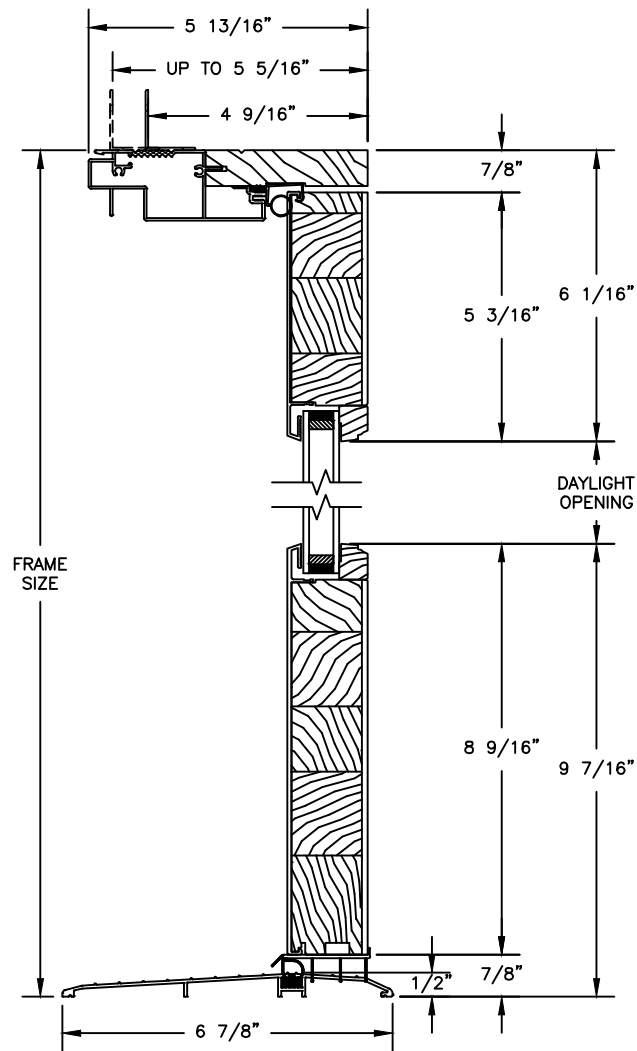

OPERATING HEAD JAMB & SILL

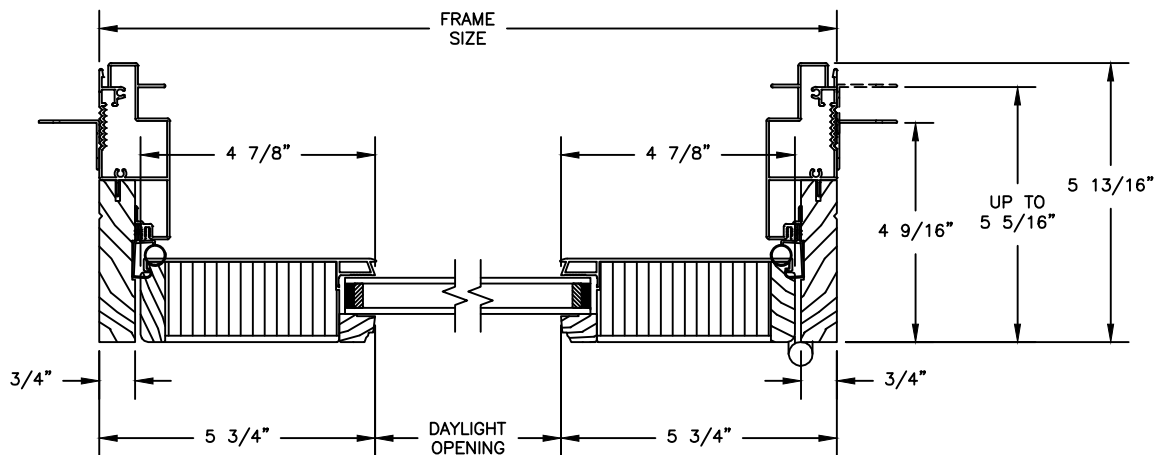


1 PANEL JAMB

Pinnacle Series

CLAD PATIO DOOR - INSWING

SECTION DETAILS: 4 9/16" JAMB WITH 3/4" LITE FLAT PANEL

SCALE: 3" = 1'-0"

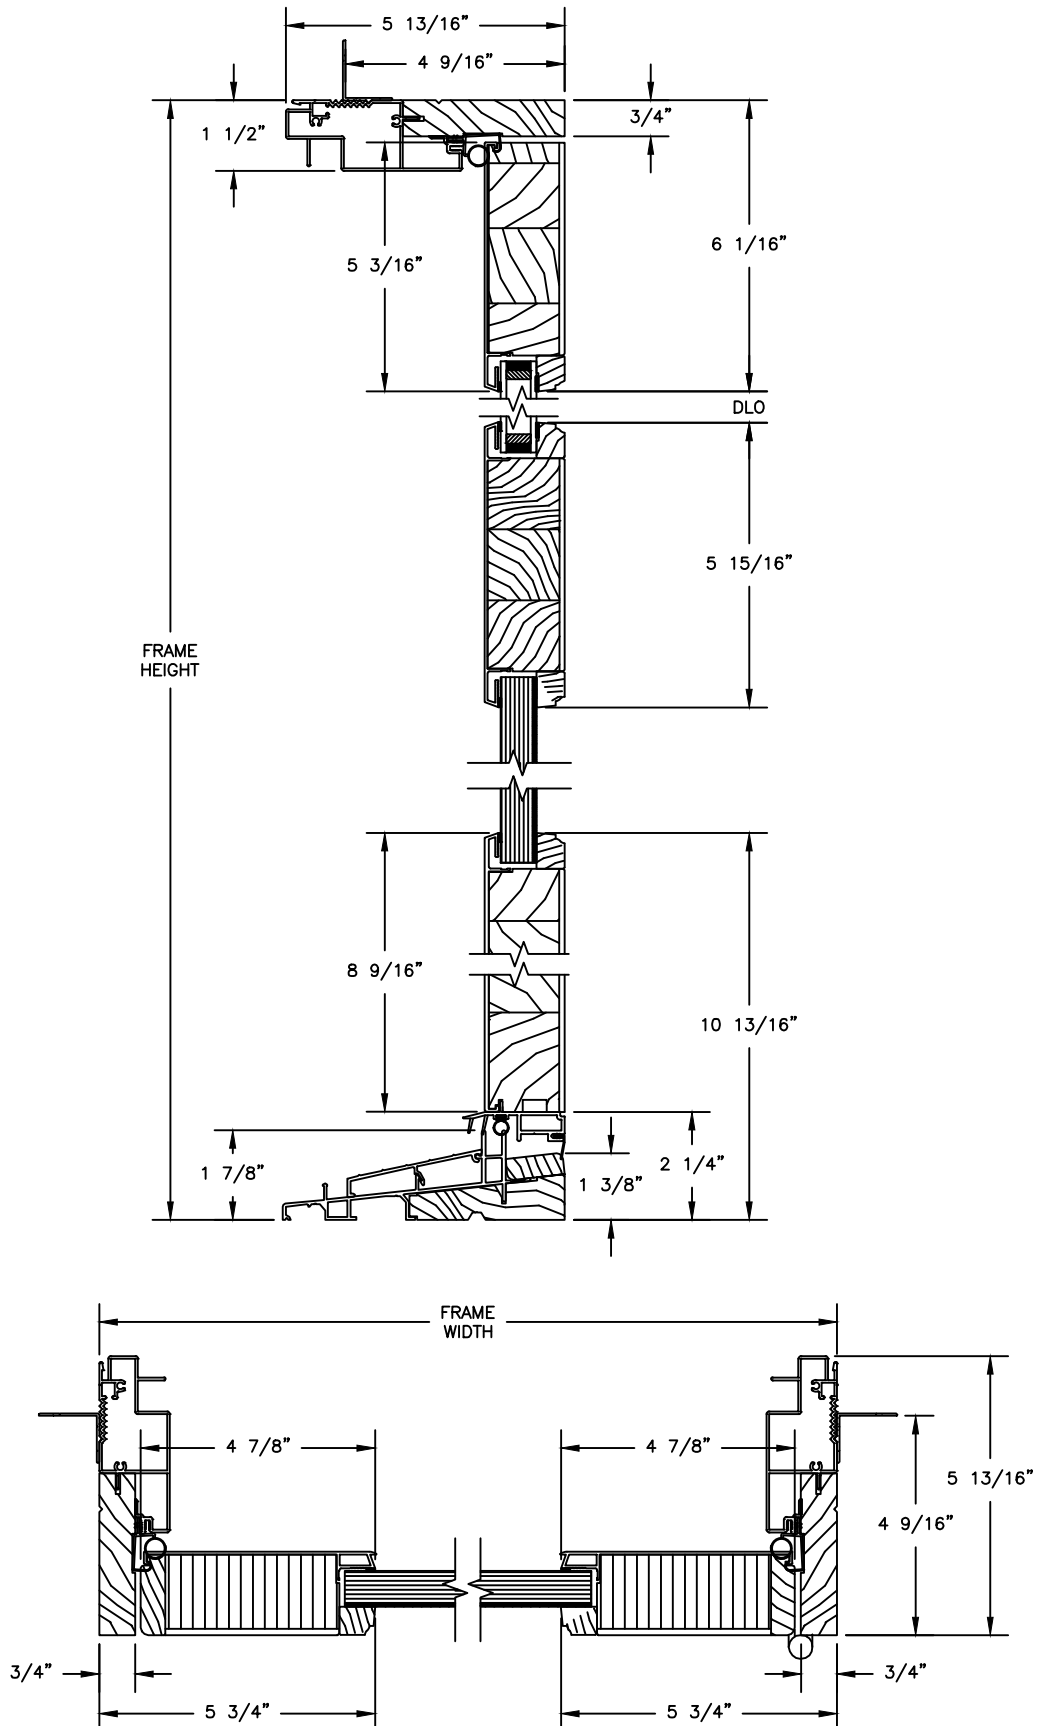


Pinnacle Series


CLAD PATIO DOOR - INSWING

SECTION DETAILS: TRANSOM

SCALE: 3" = 1'-0"

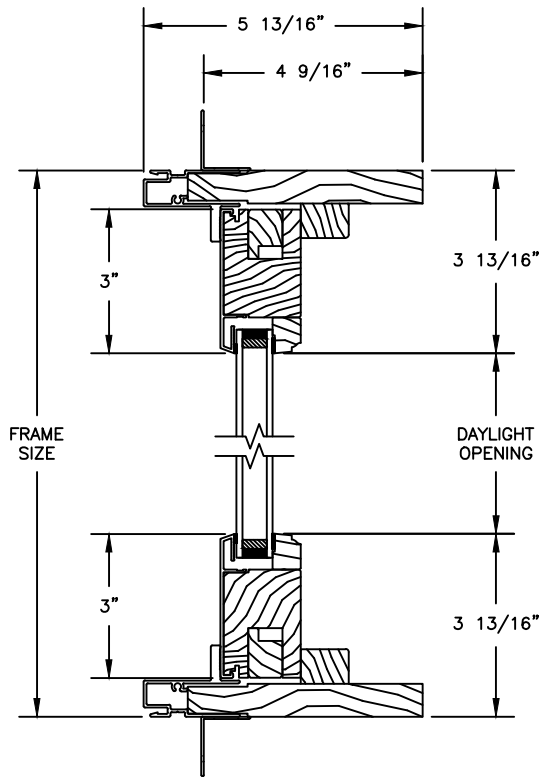

HEAD JAMB & SILL

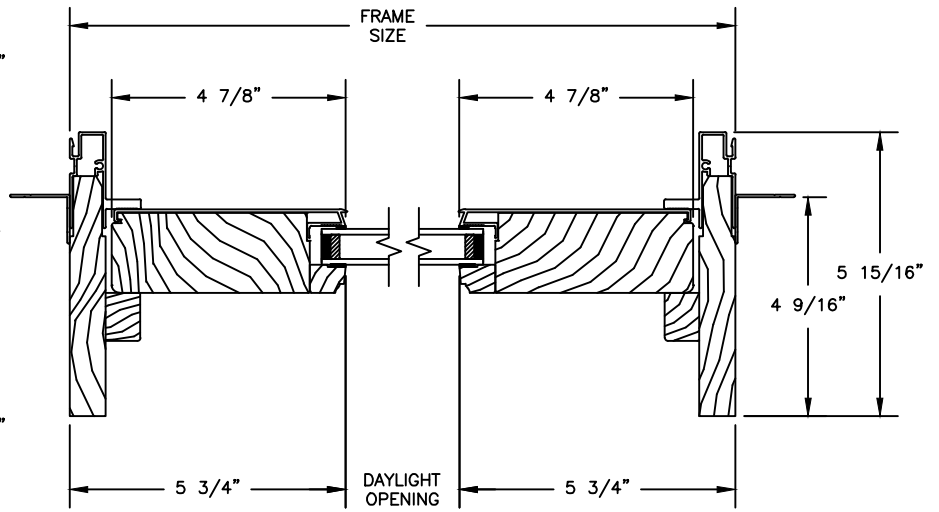

JAMB

Pinnacle Series


CLAD PATIO DOOR - INSWING

SECTION DETAILS: NARROW / WIDE JAMB SETBACK & JAMB DEPTHS

	JAMB DEPTH (X)	SETBACK (Y)
NARROW JAMB	4.583	1.250
	4.623	1.186
	4.688	1.125
	4.751	1.063
	4.813	1.000
	4.876	.938
	4.938	.875
	5.001	.813
	5.063	.750
	5.126	.688
	5.188	.625
	5.251	.563
	5.313	.500
	5.375	2.437
WIDE JAMB	5.438	2.375
	5.500	2.312
	5.563	2.250
	5.625	2.187
	5.688	2.125
	5.750	2.062
	5.813	2.000
	5.875	1.937
	5.938	1.875
	6.000	1.812
	6.063	1.750
	6.125	1.687
	6.188	1.625
	6.250	1.562
	6.313	1.500
	6.375	1.437
	6.438	1.375
	6.500	1.312
	6.563	1.250
	6.625	1.187
	6.688	1.125
	6.750	1.062
	6.813	1.000
	6.875	.937
	6.938	.875
	7.000	.812
	7.063	.750
	7.125	.687
	7.188	.625
	7.250	.562
	7.313	.500


NARROW JAMB

(4 9/16" - 5 5/16")

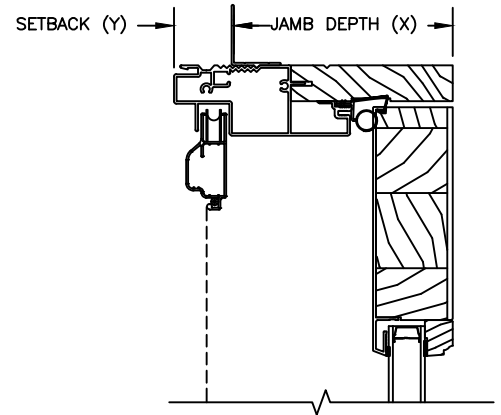

WIDE JAMB

(5 3/8" - 7 1/4")

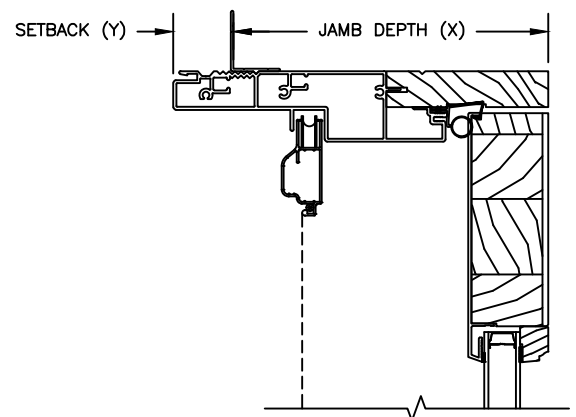



STANDARD JAMB DEPTHS: 4 9/16" | 5 1/4" | 6 9/16" | 7 1/4"

Pinnacle Series

CLAD PATIO DOOR - OUTSWING

SECTION DETAILS

SCALE: 3" = 1'-0"

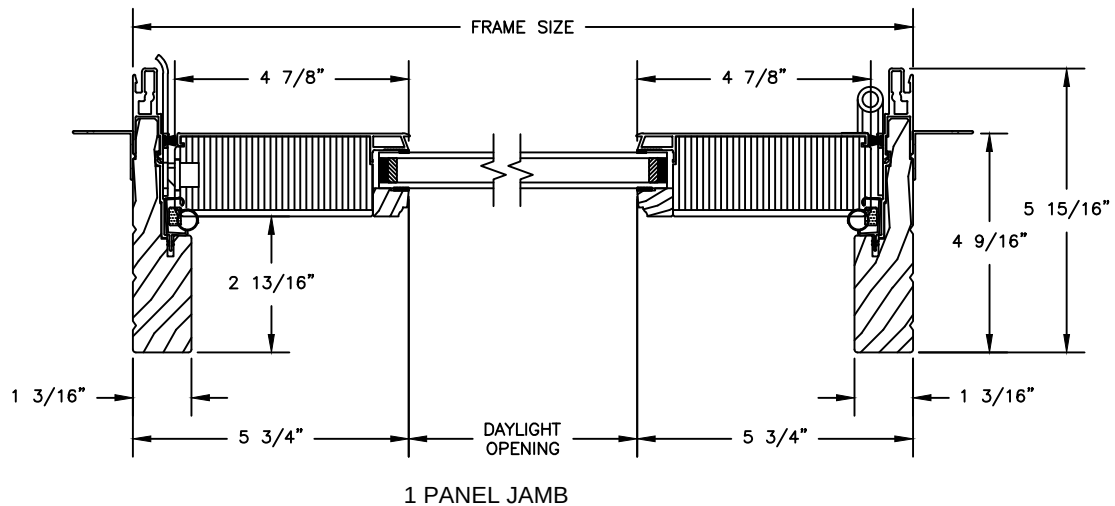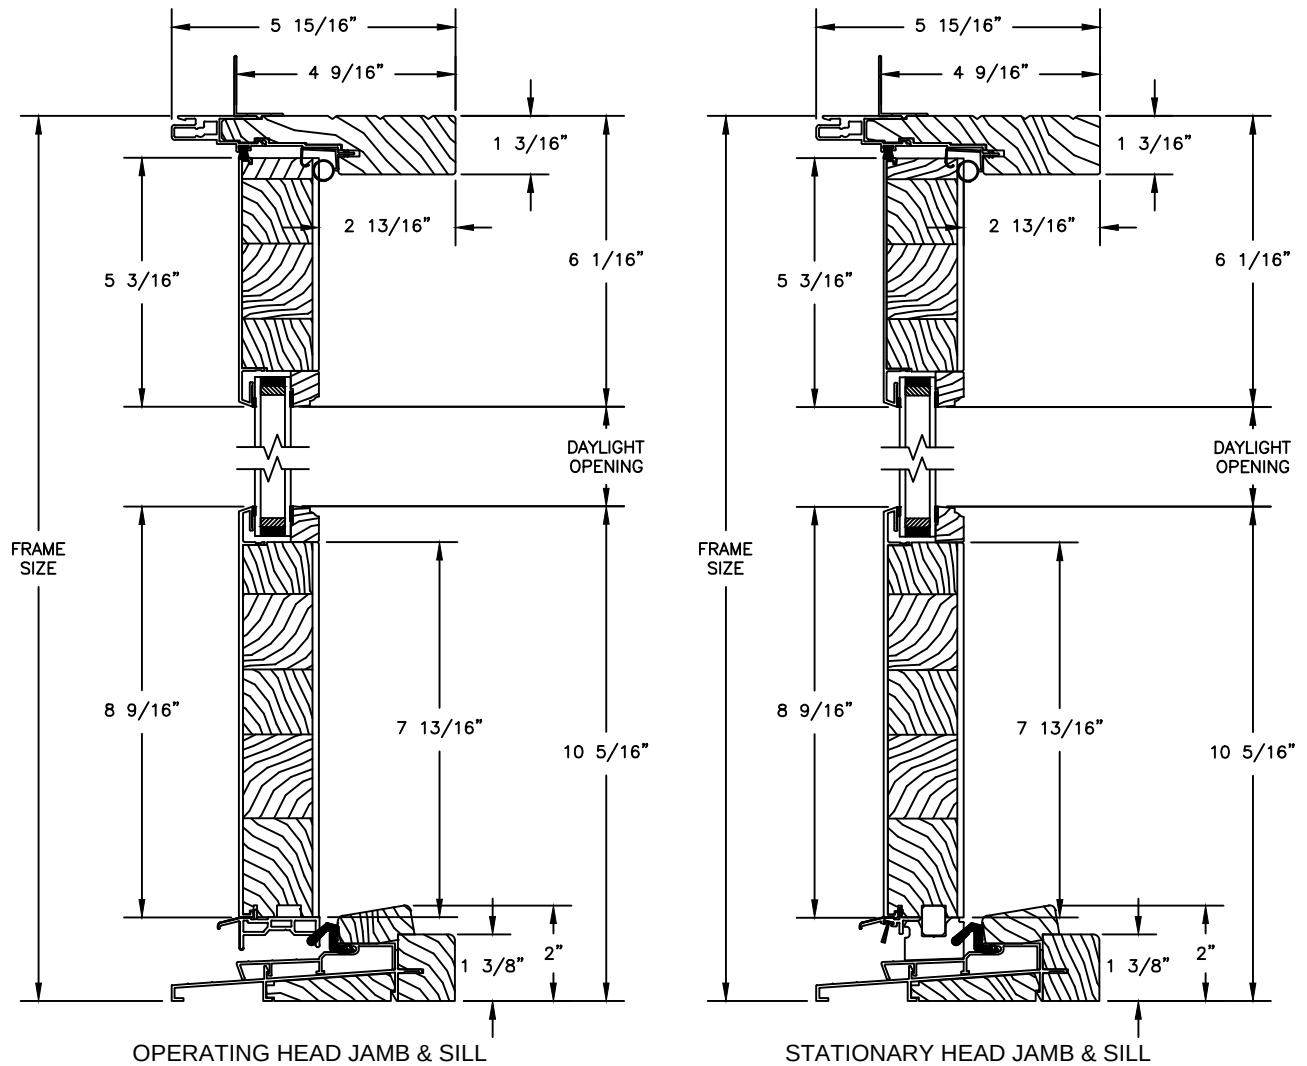


Pinnacle Series


CLAD PATIO DOOR - OUTSWING

SECTION DETAILS: WITH HANDICAP SILL

SCALE: 3" = 1'-0"

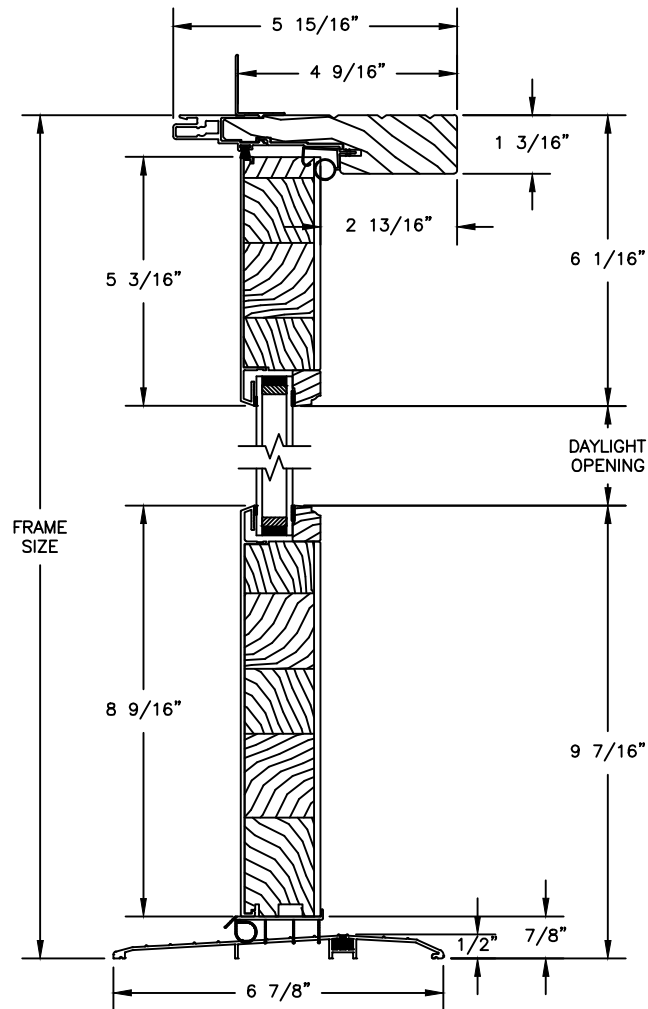

OPERATING HEAD JAMB & SILL

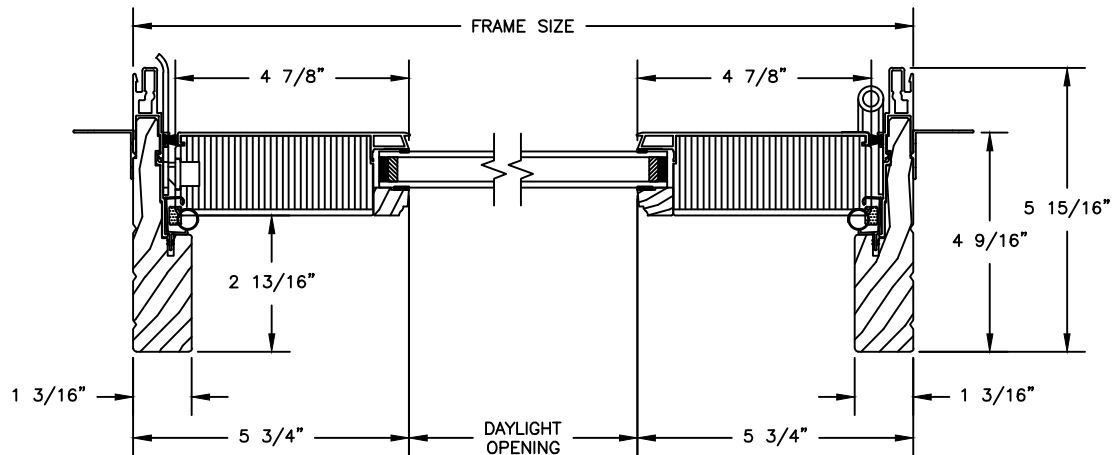






1 PANEL JAMB

Pinnacle Series

CLAD PATIO DOOR - OUTSWING

SECTION DETAILS

SCALE: 1 1/2" = 1'-0"

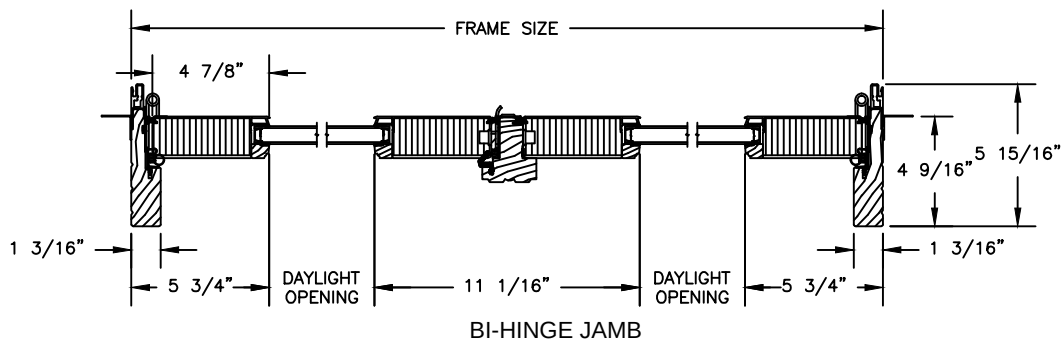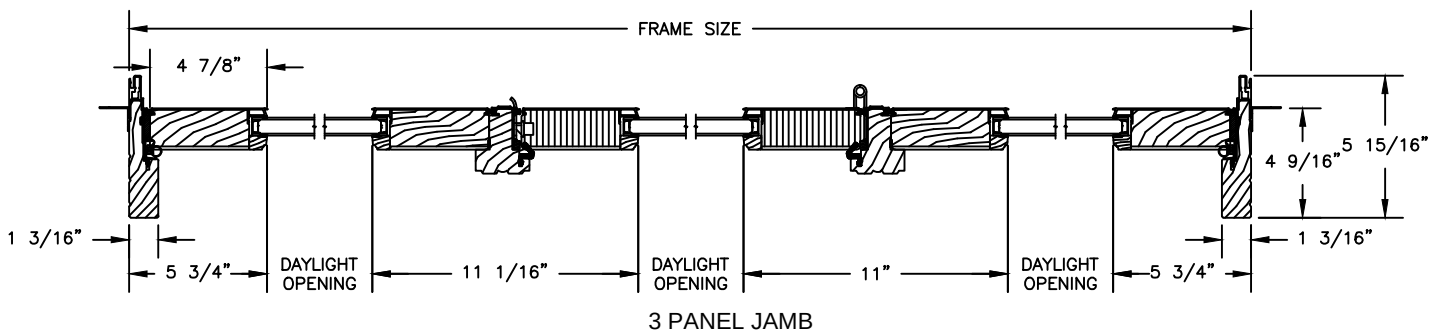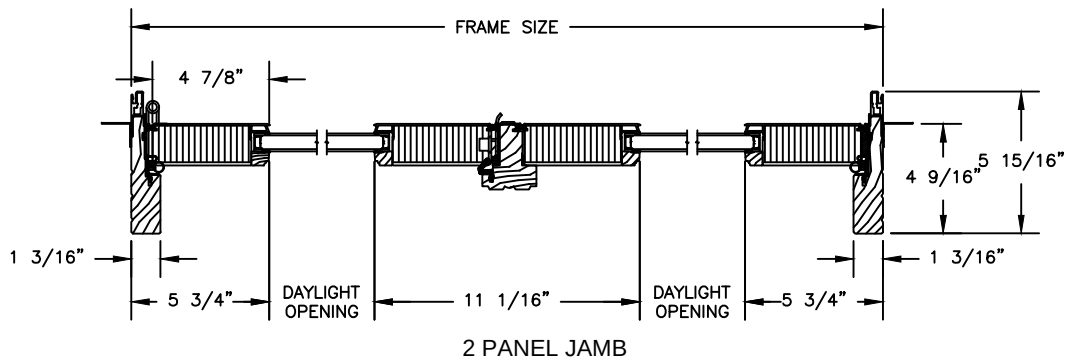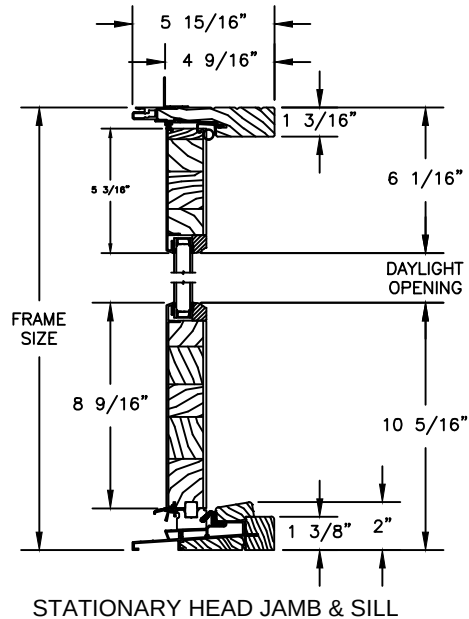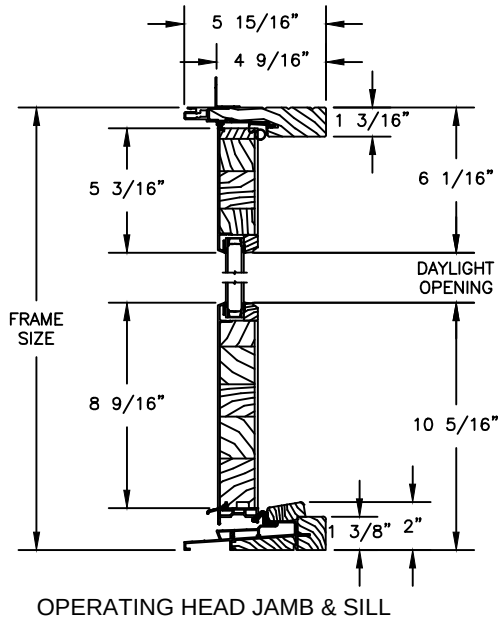

SCALE: 3" = 1'-0"




7/7/16

Pinnacle Series


CLAD SWINGING PATIO DOOR

SECTION DETAILS : CASING OPTIONS


SCALE: 3" = 1'-0"

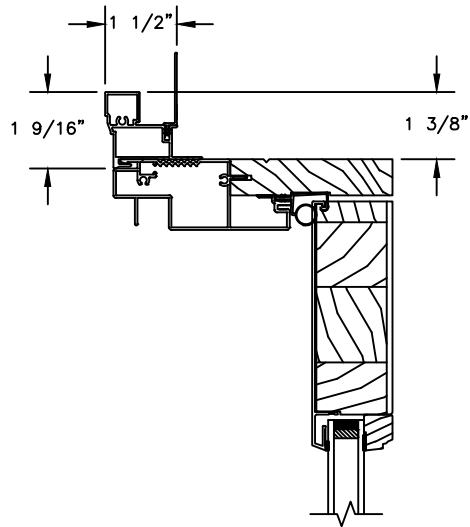


HEAD JAMB WITH
CLAD BRICKMOULD CASING

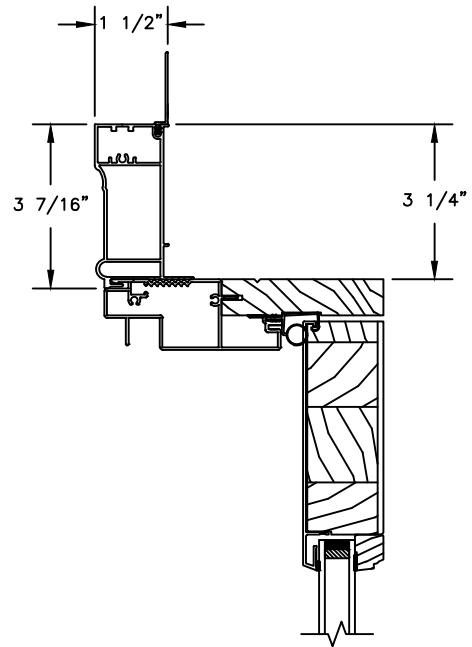

HEAD JAMB WITH
CLAD WILLIAMSBURG CASING

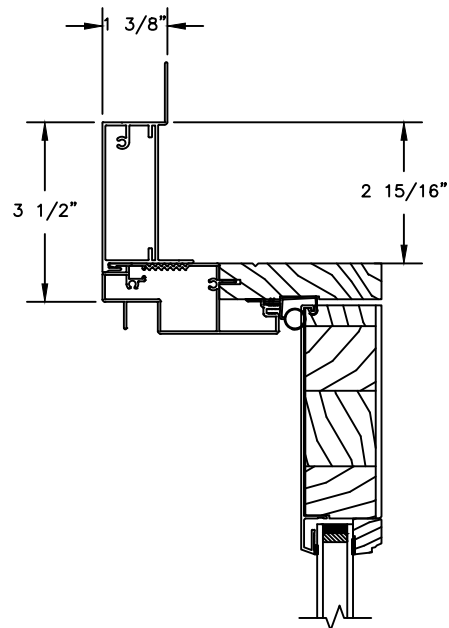

HEAD JAMB WITH
3 1/2" CLAD FLAT CASING

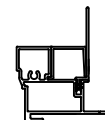

CLAD BRICKMOULD CASING
WITH OPTIONAL J-CHANNEL COVER


Pinnacle Series

CLAD SWINGING PATIO DOOR


SECTION DETAILS : MULLIONS

SCALE: 3" = 1'-0"

INSWING

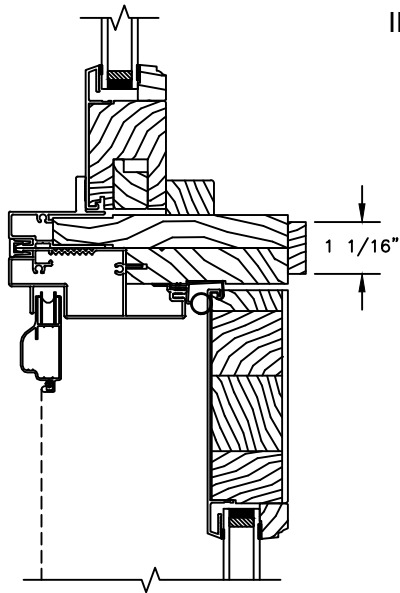


HORIZONTAL MULLION
TRANSOM/OPERATOR

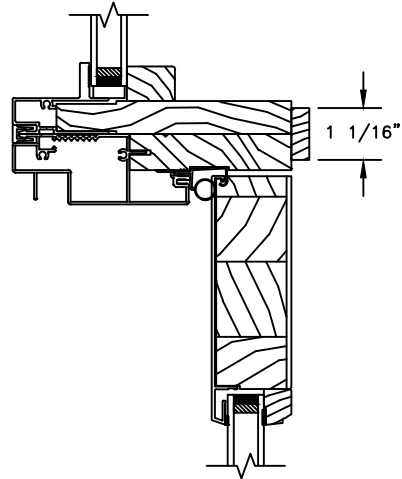


HORIZONTAL MULLION
RADIUS/STATIONARY

OUTSWING

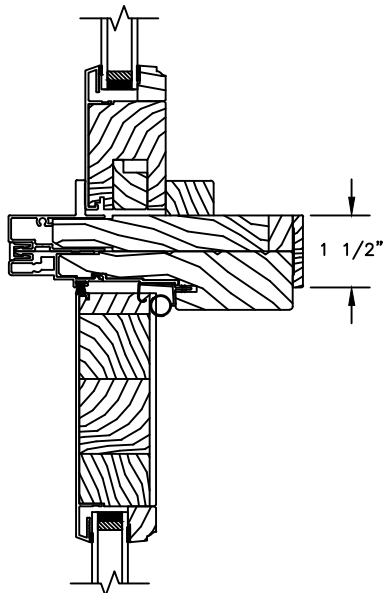

HORIZONTAL MULLION
TRANSOM/OPERATOR

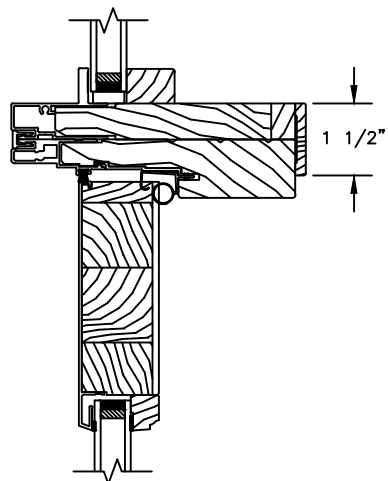

HORIZONTAL MULLION
RADIUS/OPERATOR


Pinnacle Series

CLAD SWINGING PATIO DOOR

SECTION DETAILS : MULLIONS


SCALE: 3" = 1'-0"

INSWING

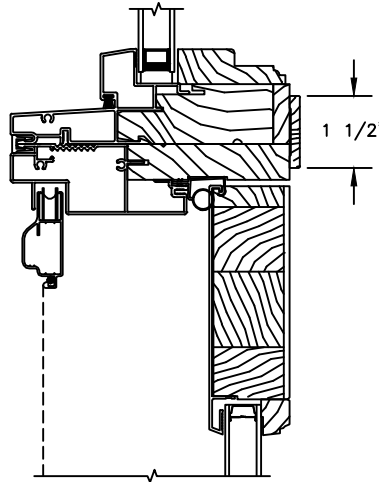

HORIZONTAL MULLION
DIRECT SET/OPERATOR

OUTSWING

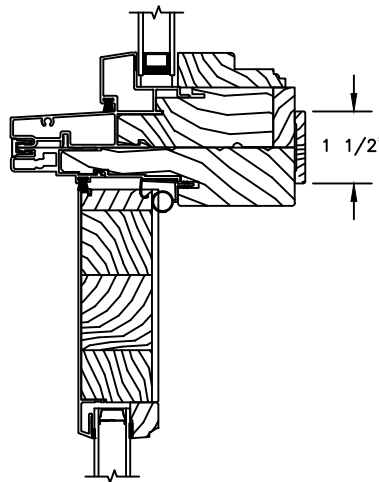

HORIZONTAL MULLION
DIRECT SET/OPERATOR

CLAD SWINGING PATIO DOOR

SCALE: 3" = 1'-0"

Technical drawing of a cross-section of a mechanical assembly. The drawing shows a central shaft with a key, surrounded by a housing. The housing has a central bore with a keyway. The shaft is shown with a keyway and a key. The drawing includes a dimension line indicating a width of 1 1/2 inches.

Technical drawing of a cross-section of a roof assembly. The assembly consists of a cross-laminated timber (CLT) panel, insulation, and structural elements. The drawing includes a dimension line indicating a width of 1 1/2 inches.

7/7/16

Pinnacle Series



CLAD PATIO DOOR







SECTION DETAILS : GLASS STOP & DIVIDED LITE OPTIONS

SCALE: 3" = 1'-0"

AVAILABLE STYLES

-  - PUTTY
-  - OGEE
-  - CONTEMPORARY

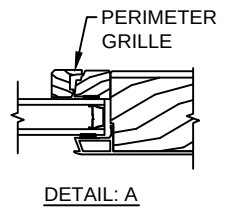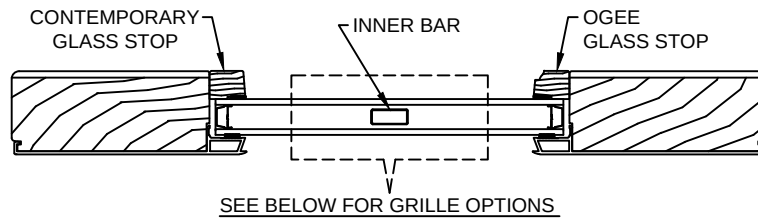

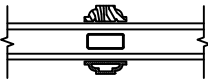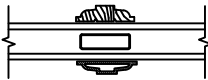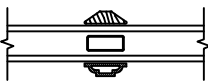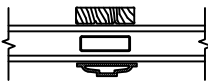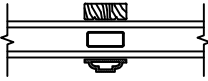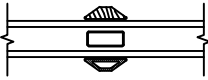	5/8" WDL WITH INNER BAR	7/8" WDL WITH INNERBAR	1 1/4" WDL WITH INNERBAR	2" WDL WITH INNERBAR
STANDARD INSULATING GLASS				
13/16" INNERGRILLE				
3/4" PROFILED INNERGRILLE				
1" PROFILED INNERGRILLE				
7/8" STICK & PERIMETER GRILLE				
1 1/4" STICK & PERIMETER GRILLE				

NOTE:

* ALL WDL OPTIONS CAN BE ORDERED WITH OR WITHOUT INNER BAR


* PERIMETER GRILLES ONLY AVAILABLE IN THE 7/8" AND 1 1/4" OGEE STYLE GLASS STOP (SEE DETAIL: A)

Pinnacle Series


CLAD PATIO DOOR - INSWING

SECTION DETAILS : CONSTRUCTION


SCALE: 1 1/2" = 1'-0"

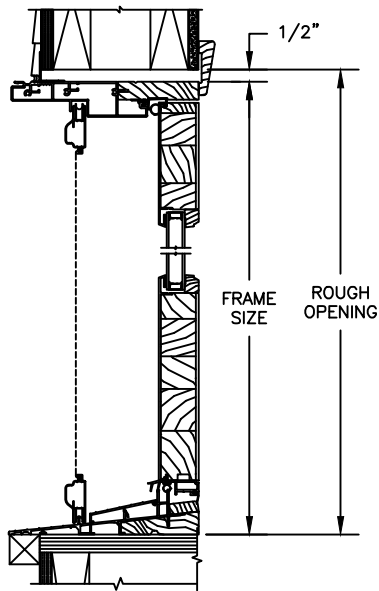


HEAD JAMB & SILL
2 X 6 FRAME WITH SIDING

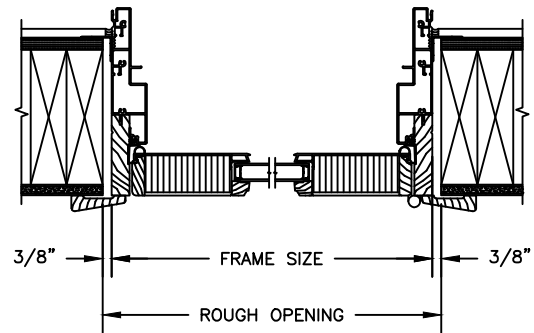

JAMBS
2 X 6 FRAME WITH SIDING

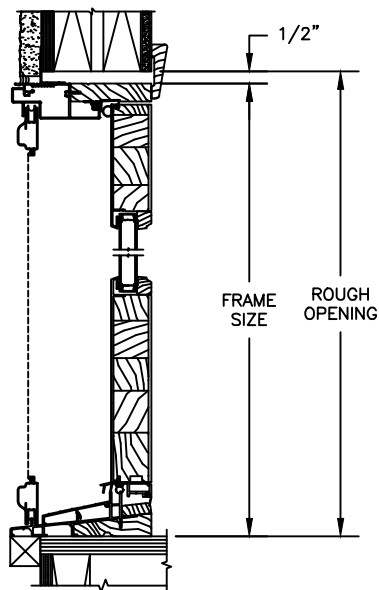

HEAD JAMB & SILL
2 X 4 FRAME WITH STUCCO

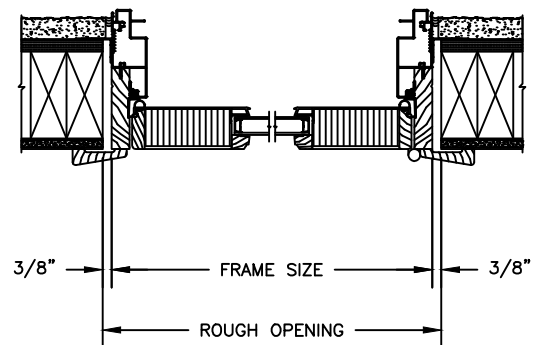


JAMBS
2 X 4 FRAME WITH STUCCO

Pinnacle Series


CLAD PATIO DOOR - INSWING

SECTION DETAILS : CONSTRUCTION


SCALE: 1 1/2" = 1'-0"

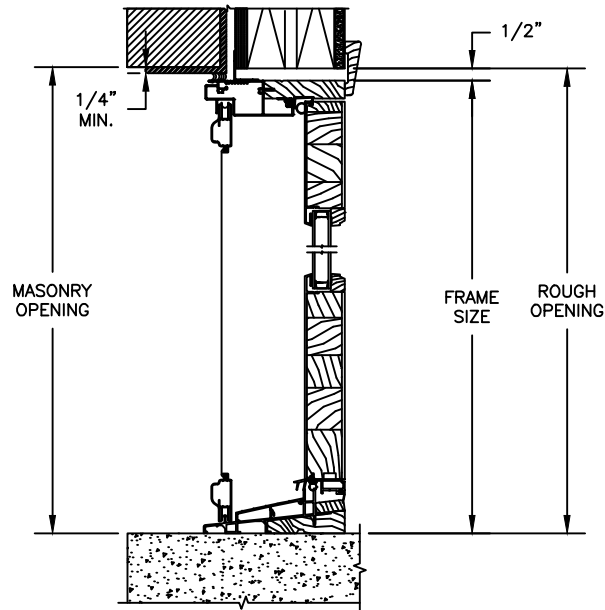


HEAD JAMB & SILL
2 X 6 FRAME WITH BRICK VENEER

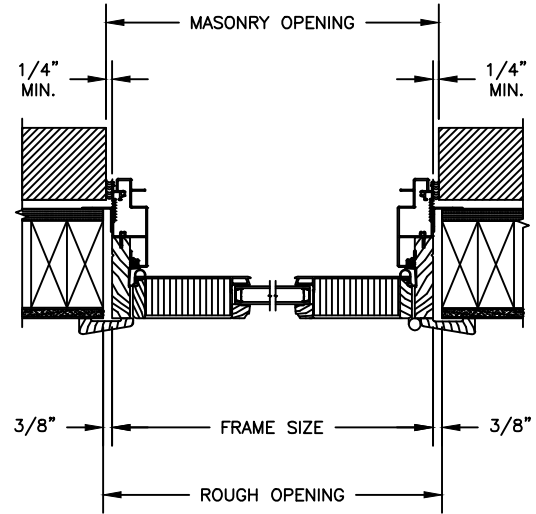

JAMBS
2 X 6 FRAME WITH BRICK VENEER

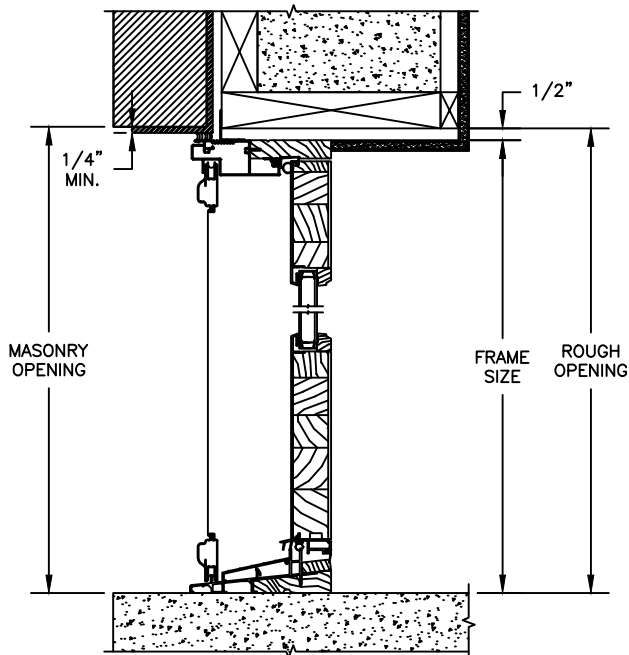

HEAD JAMB & SILL
8" CONCRETE BLOCK WALL
WITH BRICK VENEER

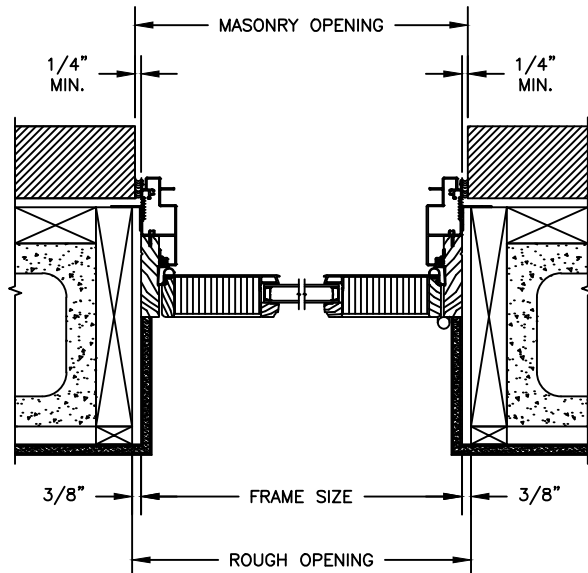


JAMBS
8" CONCRETE BLOCK WALL
WITH BRICK VENEER

Pinnacle Series


CLAD PATIO DOOR - OUTSWING

SECTION DETAILS : CONSTRUCTION


SCALE: 1 1/2" = 1'-0"

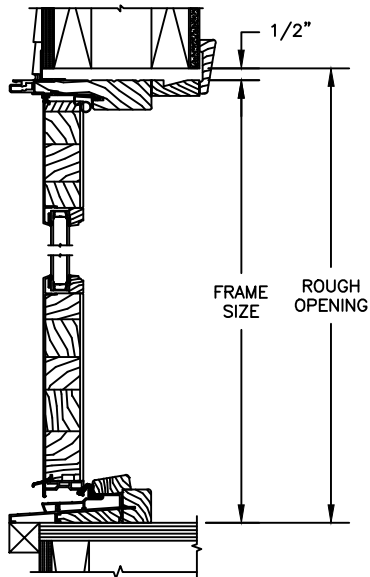


HEAD JAMB & SILL
2 X 6 FRAME WITH SIDING

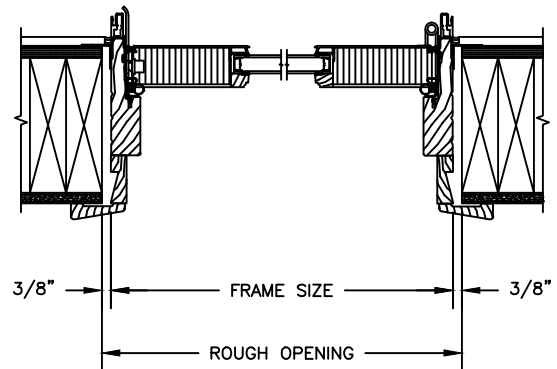

JAMBS
2 X 6 FRAME WITH SIDING

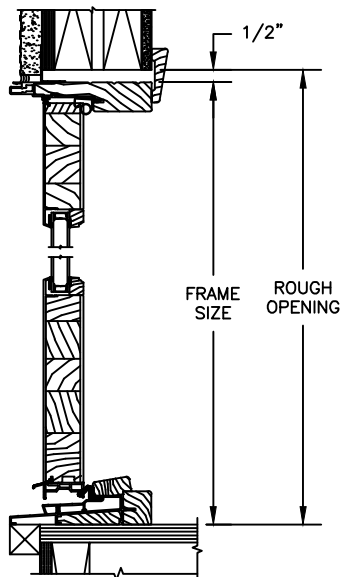

HEAD JAMB & SILL
2 X 4 FRAME WITH STUCCO

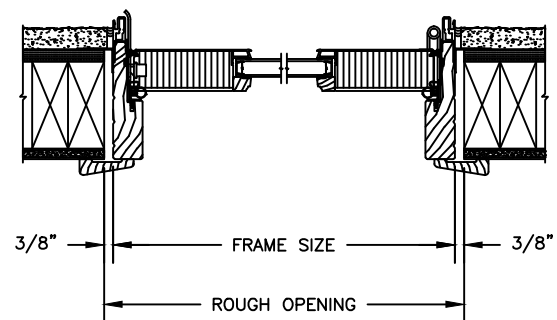


JAMBS
2 X 4 FRAME WITH STUCCO

Pinnacle Series


CLAD PATIO DOOR - OUTSWING

SECTION DETAILS : CONSTRUCTION


SCALE: 1 1/2" = 1'-0"

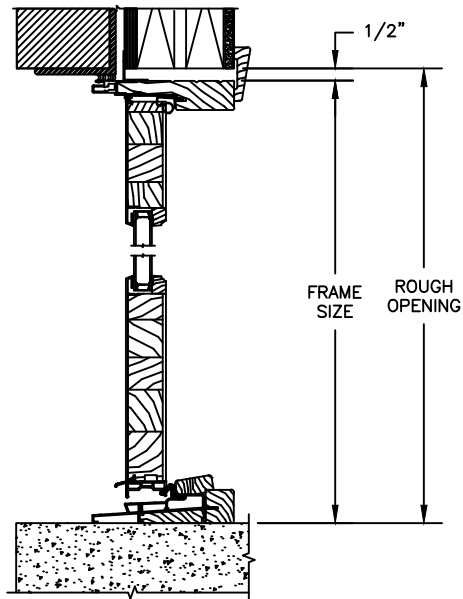


HEAD JAMB & SILL
2 X 6 FRAME WITH BRICK VENEER

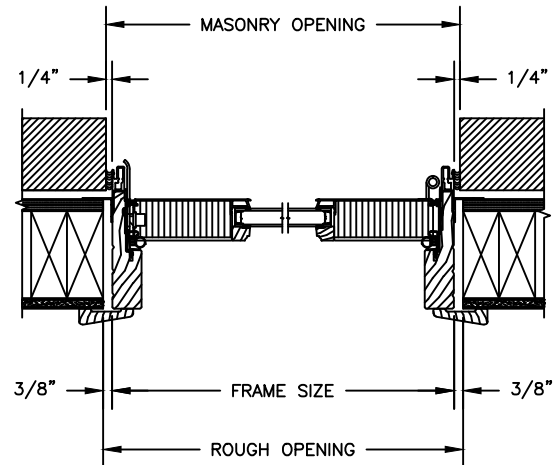

JAMBS
2 X 6 FRAME WITH BRICK VENEER

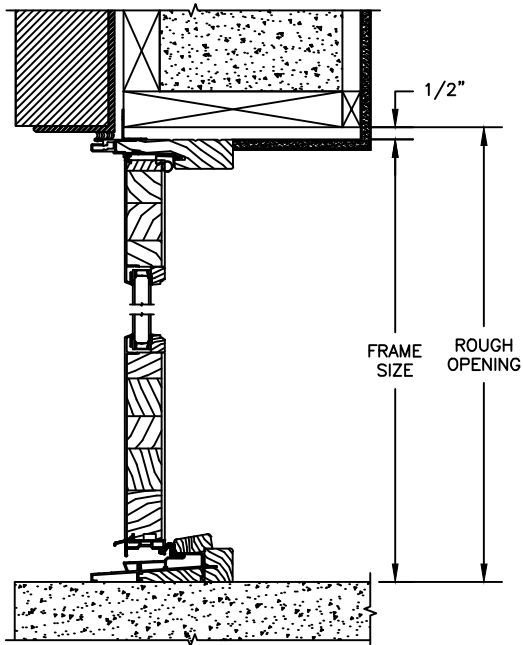

HEAD JAMB & SILL
8" CONCRETE BLOCK WALL
WITH BRICK VENEER

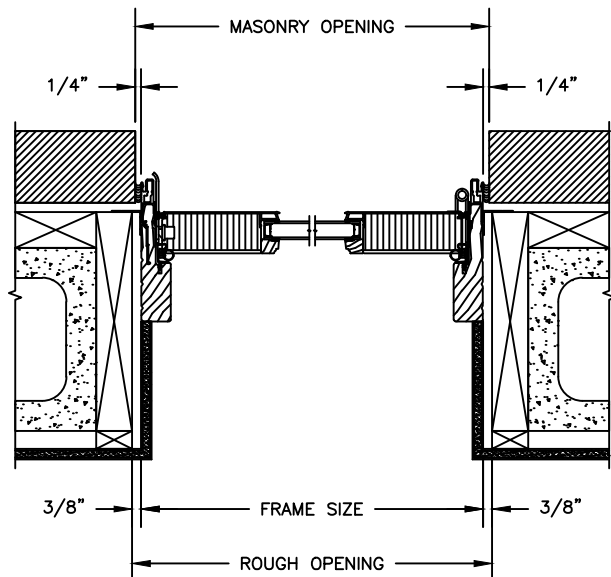

JAMBS
8" CONCRETE BLOCK WALL
WITH BRICK VENEER