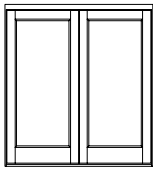
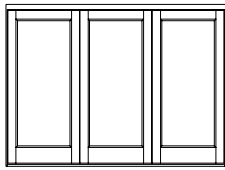
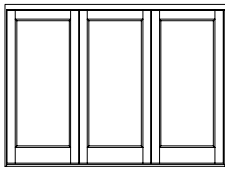
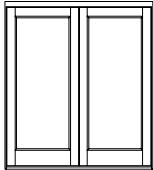
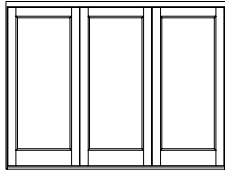
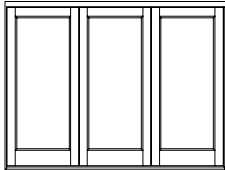
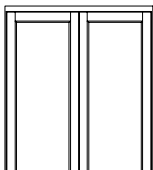
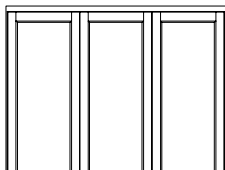
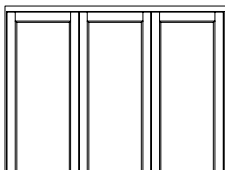
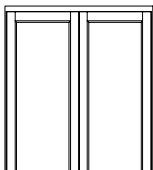
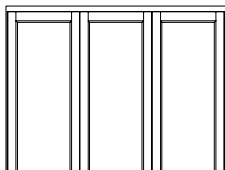
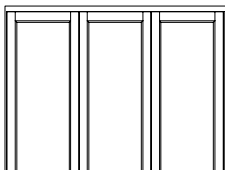


Windsor Bi-Fold

OUTSWING BI-FOLD DOORS

ELEVATIONS: 2 & 3 PANELS

SCALE: 1/8" = 1'-0"

Rough Opp. Frame Panel Glass	6-2 15/16 6-1 15/16 35 15/16 27 1/2	9-3 1/8 9-2 1/8 35 15/16 27 1/2	9-3 11/16 9-2 11/16 35 15/16 27 1/2
	2L-0R HANDING 0L-2R HANDING	2L-1R HANDING 1L-2R HANDING	3L-0R HANDING 0L-3R HANDING
6-9 3/4 6-9 76 3/8 63 7/8	 2L-0R & 0L-2R* 6068	 2L-1R & 1L-2R 9068	 3L-0R & 0L-3R 9068
7-0 5/8 6-11 7/8 79 1/4 66 3/4	 2L-0R & 0L-2R* 60610	 2L-1R & 1L-2R 90610	 3L-0R & 0L-3R 90610
8-1 5/8 8-0 7/8 92 1/4 79 3/4	 2L-0R & 0L-2R* 6080	 2L-1R & 1L-2R 9080	 3L-0R & 0L-3R 9080
9-1 5/8 9-0 7/8 104 1/4 91 3/4	 2L-0R & 0L-2R* 6090	 2L-1R & 1L-2R 9090	 3L-0R & 0L-3R 9090

NOTES:

* CANNOT BE OPENED FROM THE EXTERIOR

Windsor Bi-Fold

OUTSWING BI-FOLD DOORS



ELEVATIONS: 8 PANELS

SCALE: 1/8" = 1'-0"


Rough Opp.
Frame
Panel
Glass

24-3 5/16
24-2 5/16
35 15/16
27 1/2


24-3 5/16
24-2 5/16
35 15/16
27 1/2

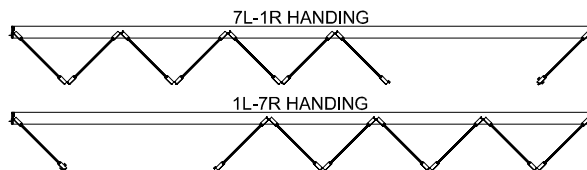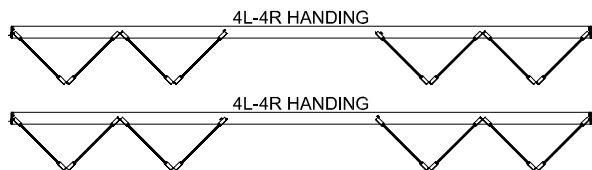

6-9 3/4
6-9
76 3/8
63 7/8

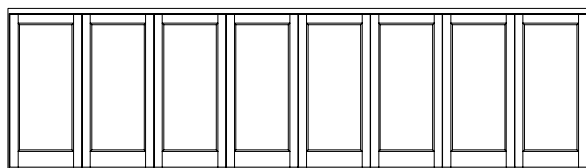


4L-4R*
24068

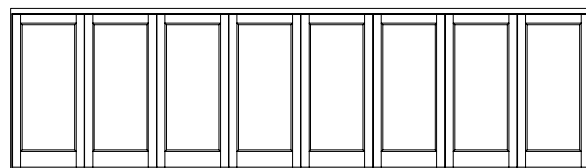


7L-1R & 1L-7R
24068

7-0 5/8
6-11 7/8
79 1/4
66 3/4

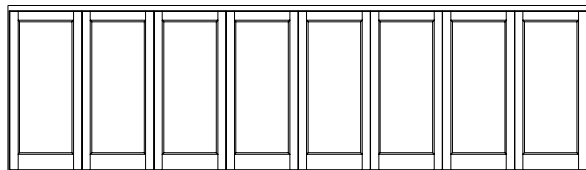


4L-4R*
240610

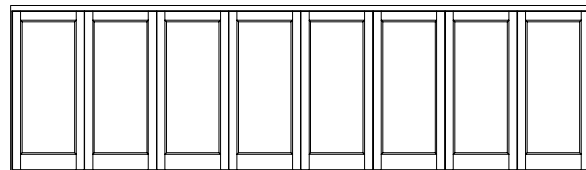


7L-1R & 1L-7R
240610

8-1 5/8
8-0 7/8
92 1/4
79 3/4

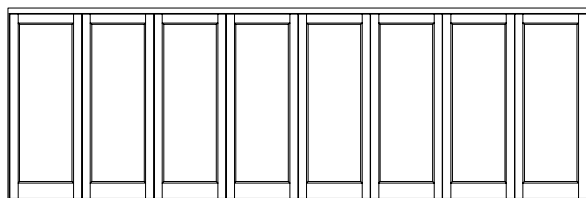


4L-4R*
24080

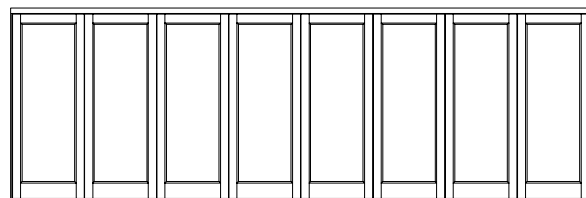


7L-1R & 1L-7R
24080

9-1 5/8
9-0 7/8
104 1/4
91 3/4

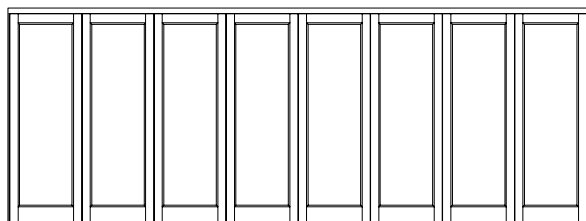

4L-4R*
24090

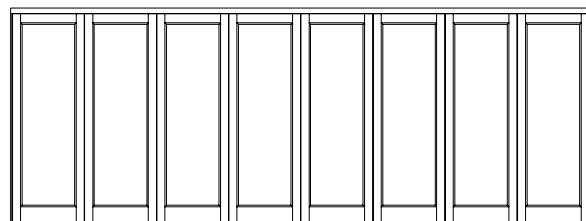

7L-1R & 1L-7R
24090

NOTES:

* CAN NOT BE OPENED FROM THE EXTERIOR

Windsor Bi-Fold

OUTSWING BI-FOLD DOORS

ELEVATIONS: 7 PANELS

SCALE: 1/8" = 1'-0"

Rough Opp.
Frame
Panel
Glass

21-3 5/16

21-2 5/16

35 15/16

27 1/2

6L-1R HANDING

1L-6R HANDING

21-3 7/8

21-2 7/8


35 15/16

27 1/2


7L-0R HANDING

0L-7R HANDING

6-9 3/4
6-9
76 3/8
63 7/8

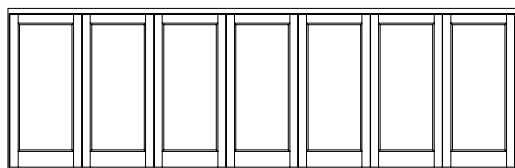


6L-1R & 1L-6R
21068

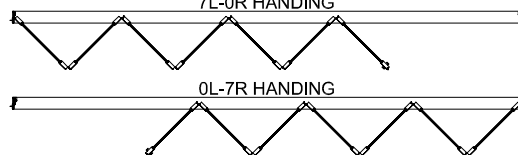


7L-0R & 0L-7R
21068

7-0 5/8
6-11 7/8
79 1/4
66 3/4

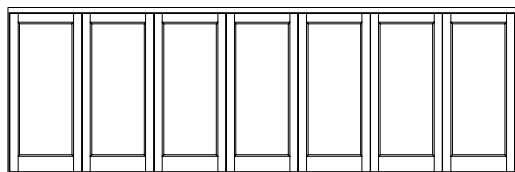


6L-1R & 1L-6R
210610

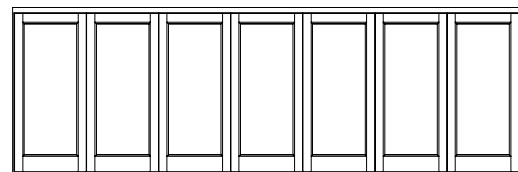


7L-0R & 0L-7R
210610

8-1 5/8
8-0 7/8
92 1/4
79 3/4

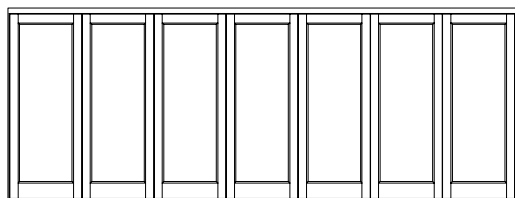


6L-1R & 1L-6R
21080

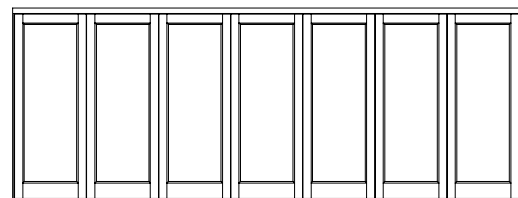


7L-0R & 0L-7R
21080

9-1 5/8
9-0 7/8
104 1/4
91 3/4

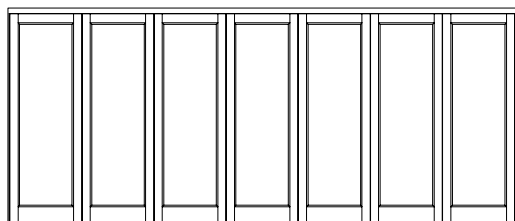

6L-1R & 1L-6R
21090

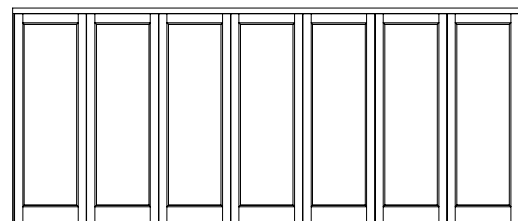

7L-0R & 0L-7R
21090

Windsor Bi-Fold

OUTSWING BI-FOLD DOORS

ELEVATIONS: 7 PANELS

SCALE: 1/8" = 1'-0"

Rough Opp.
Frame
Panel
Glass

21-3 5/16



21-2 5/16

35 15/16

27 1/2

4L-3R HANDING

3L-4R HANDING

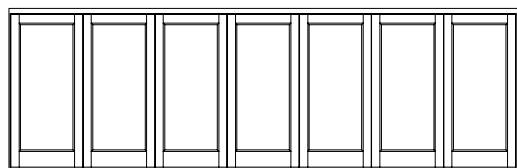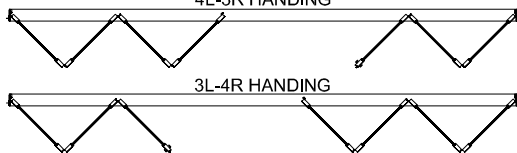

4L-3R & 3L-4R
21068

21-3 5/16


21-2 5/16

35 15/16

27 1/2

5L-2R HANDING


2L-5R HANDING

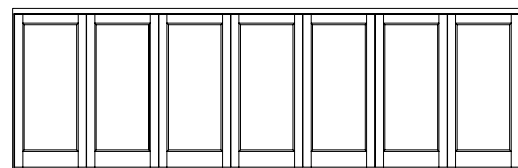


5L-2R & 2L-5R
21068

6-9 3/4
6-9
76 3/8
63 7/8

7-0 5/8
6-11 7/8
79 1/4
66 3/4

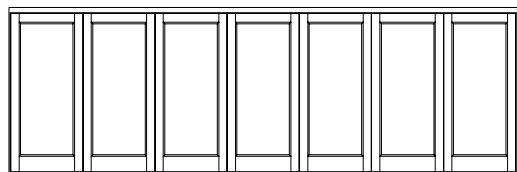


4L-3R & 3L-4R
210610

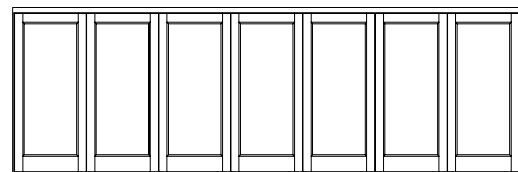


5L-2R & 2L-5R
210610

8-1 5/8
8-0 7/8
92 1/4
79 3/4

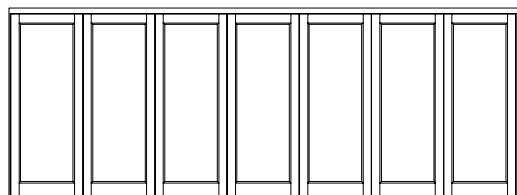


4L-3R & 3L-4R
21080

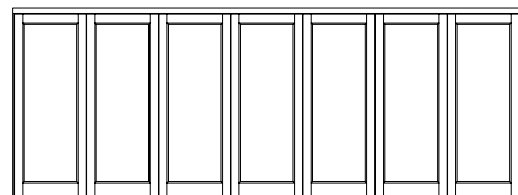


5L-2R & 2L-5R
21080

9-1 5/8
9-0 7/8
104 1/4
91 3/4

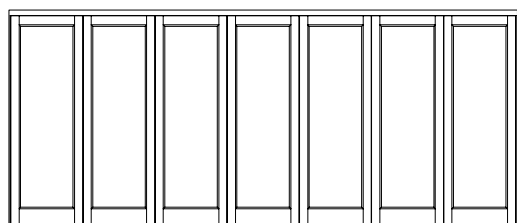

4L-3R & 3L-4R
21090

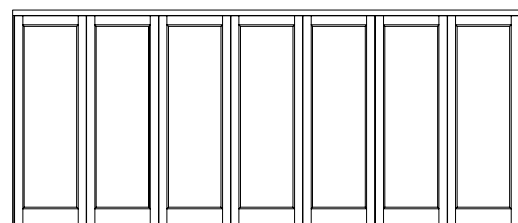


5L-2R & 2L-5R
21090

Windsor Bi-Fold

OUTSWING BI-FOLD DOORS

ELEVATIONS: 6 PANELS

SCALE: 1/8" = 1'-0"

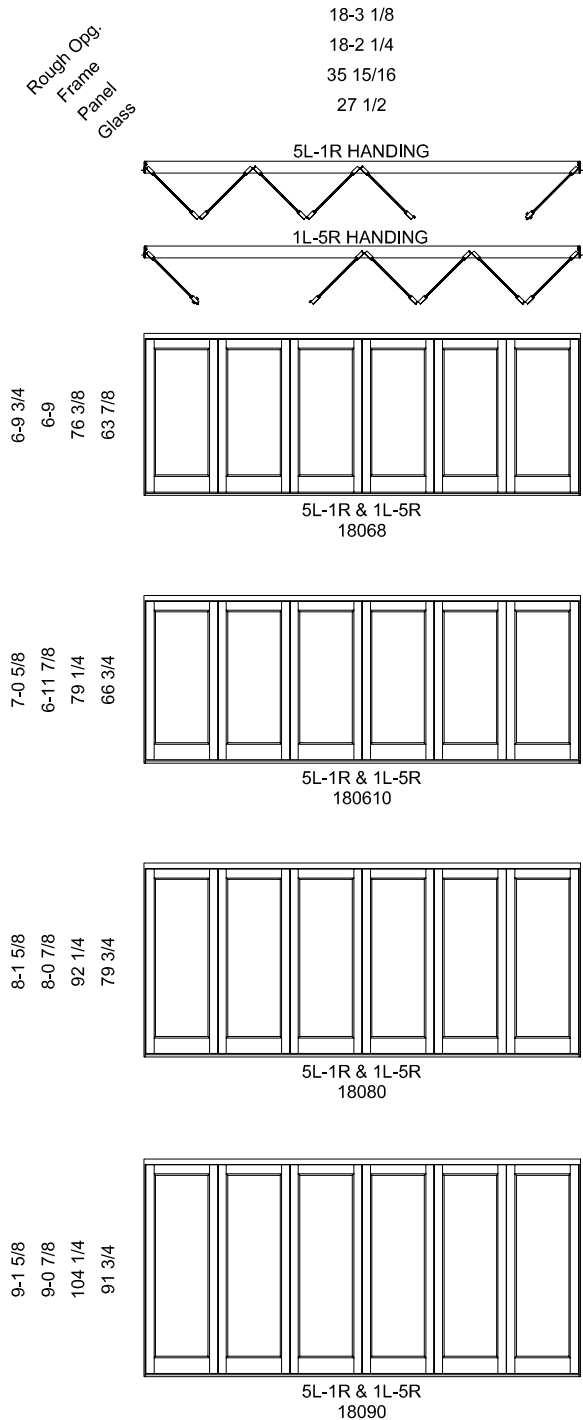


Windsor Bi-Fold

OUTSWING BI-FOLD DOORS

ELEVATIONS: 6 PANELS

SCALE: 1/8" = 1'-0"

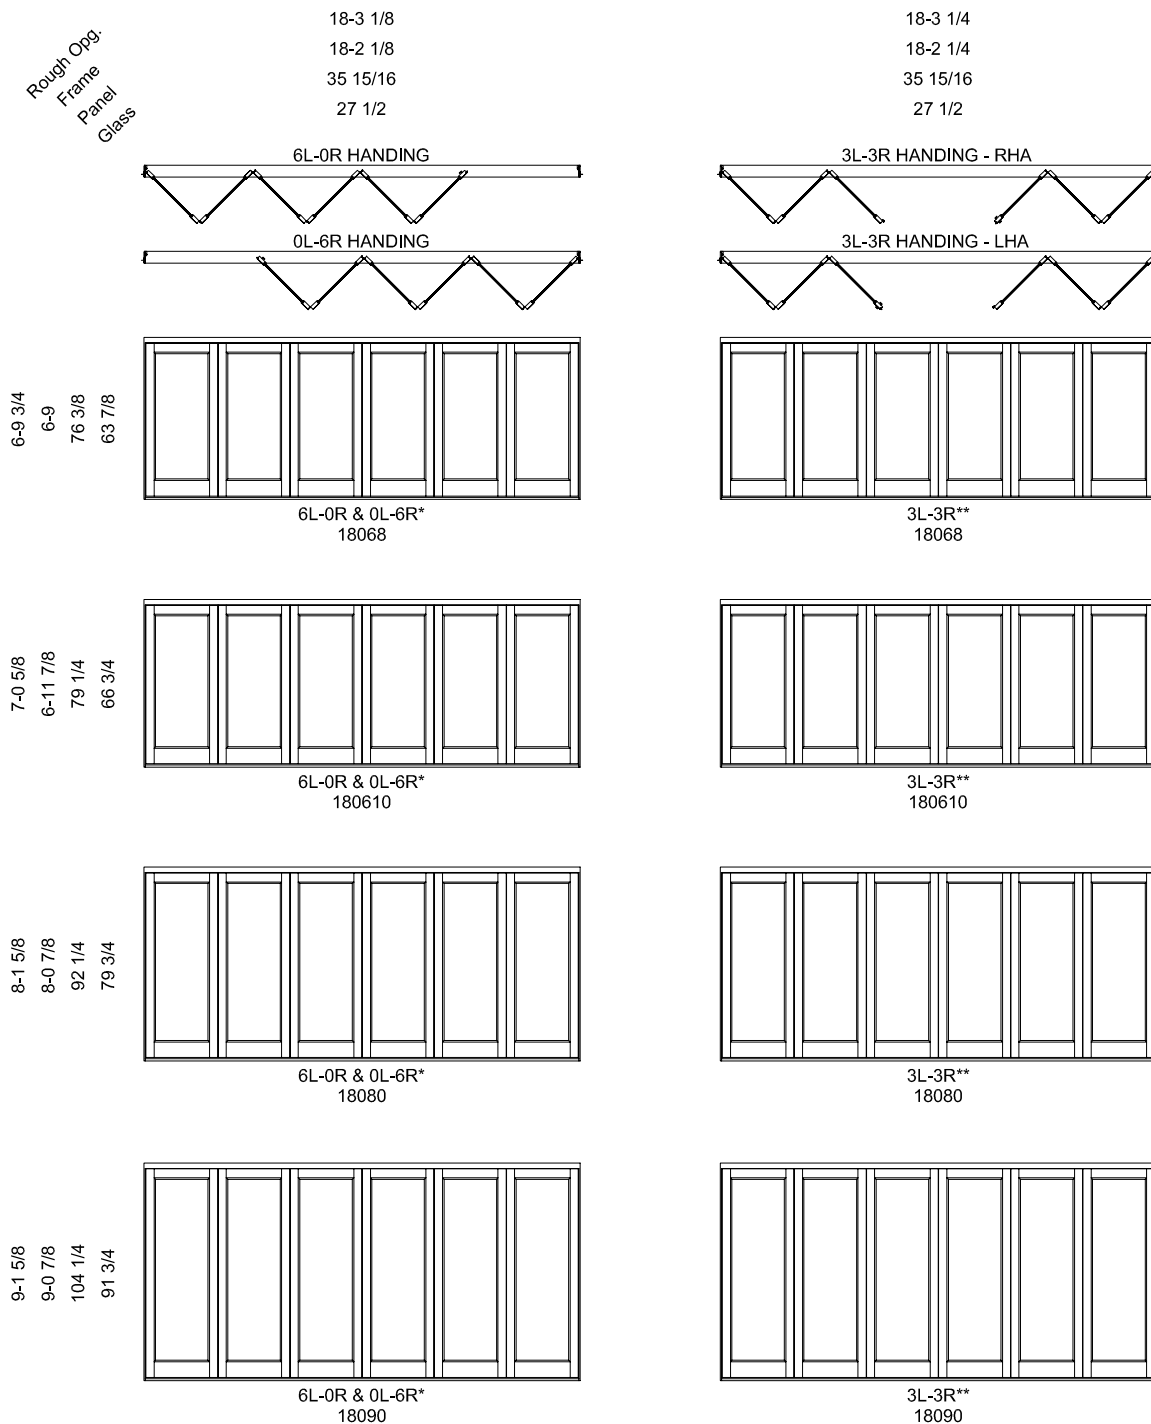

NOTES:

* CAN NOT BE OPENED FROM THE EXTERIOR


** RHA OR LHA HANDING OPTIONS OFFERED

Windsor Bi-Fold

OUTSWING BI-FOLD DOORS

ELEVATIONS: 5 PANELS

SCALE: 1/8" = 1'-0"

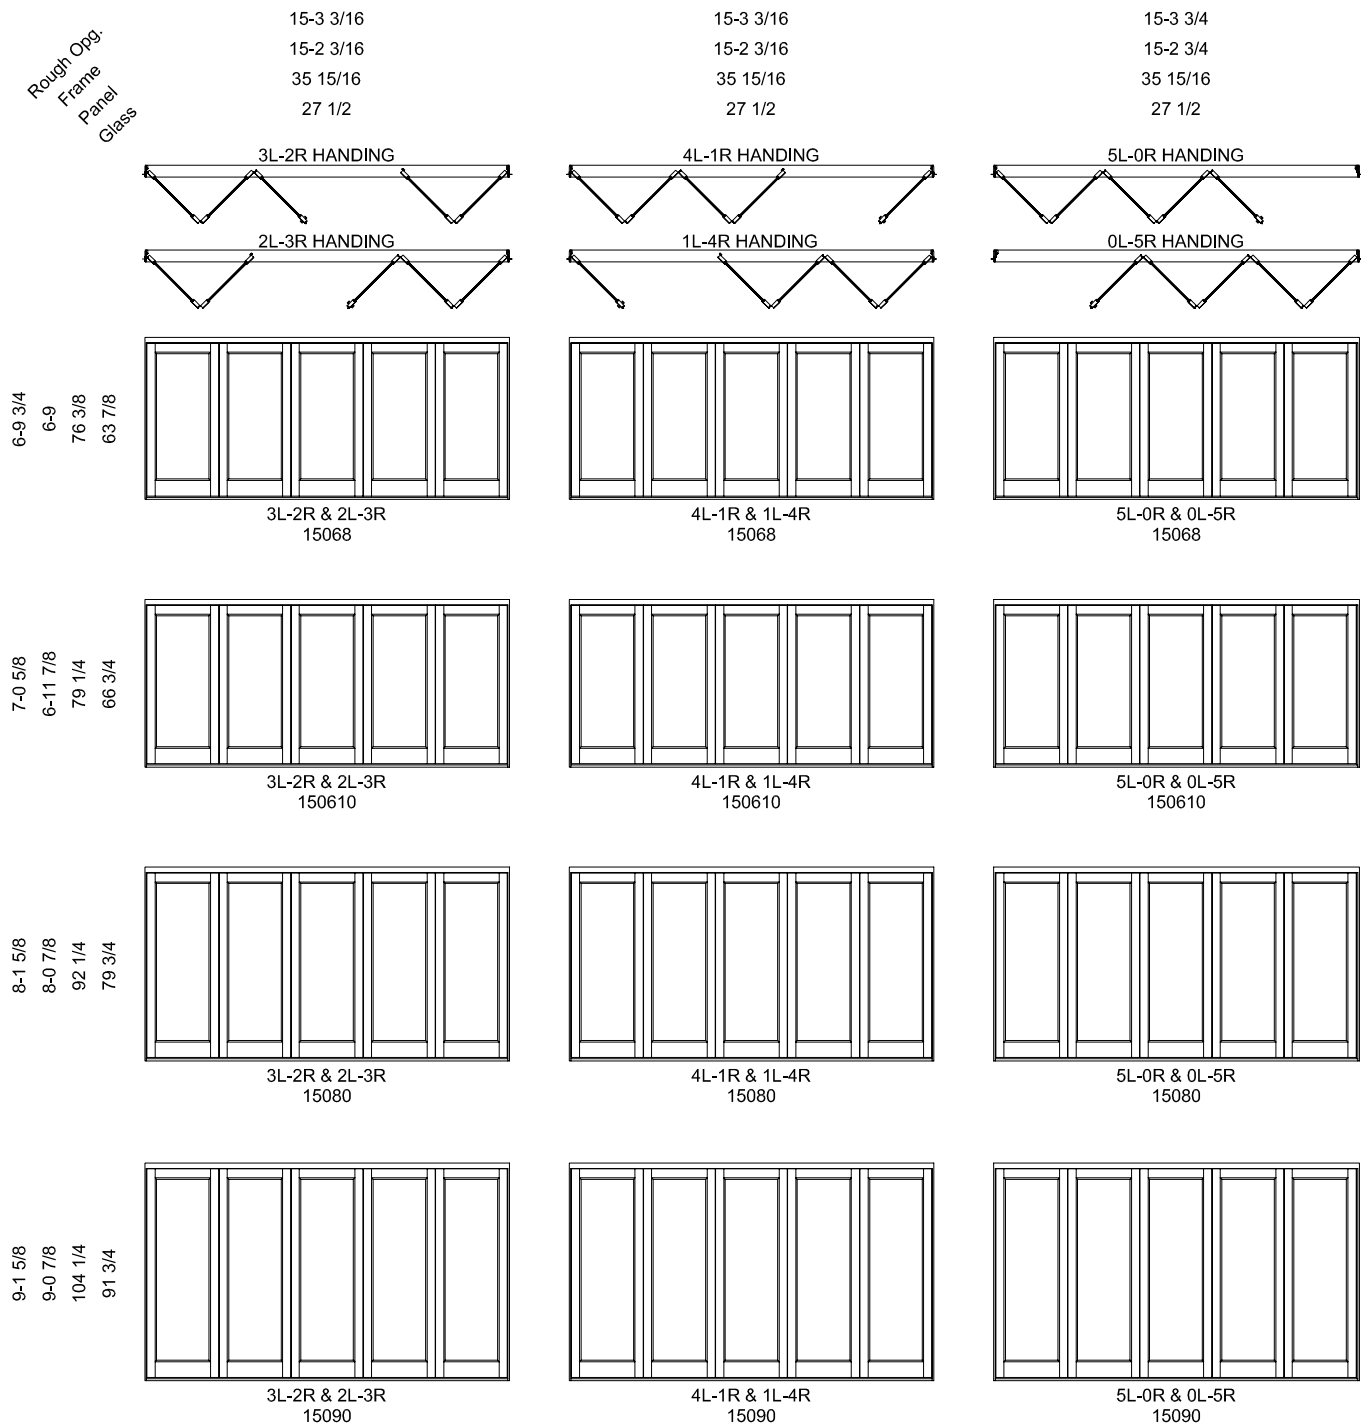


Windsor Bi-Fold

OUTSWING BI-FOLD DOORS

ELEVATIONS: 4 PANELS

SCALE: 1/8" = 1'-0"

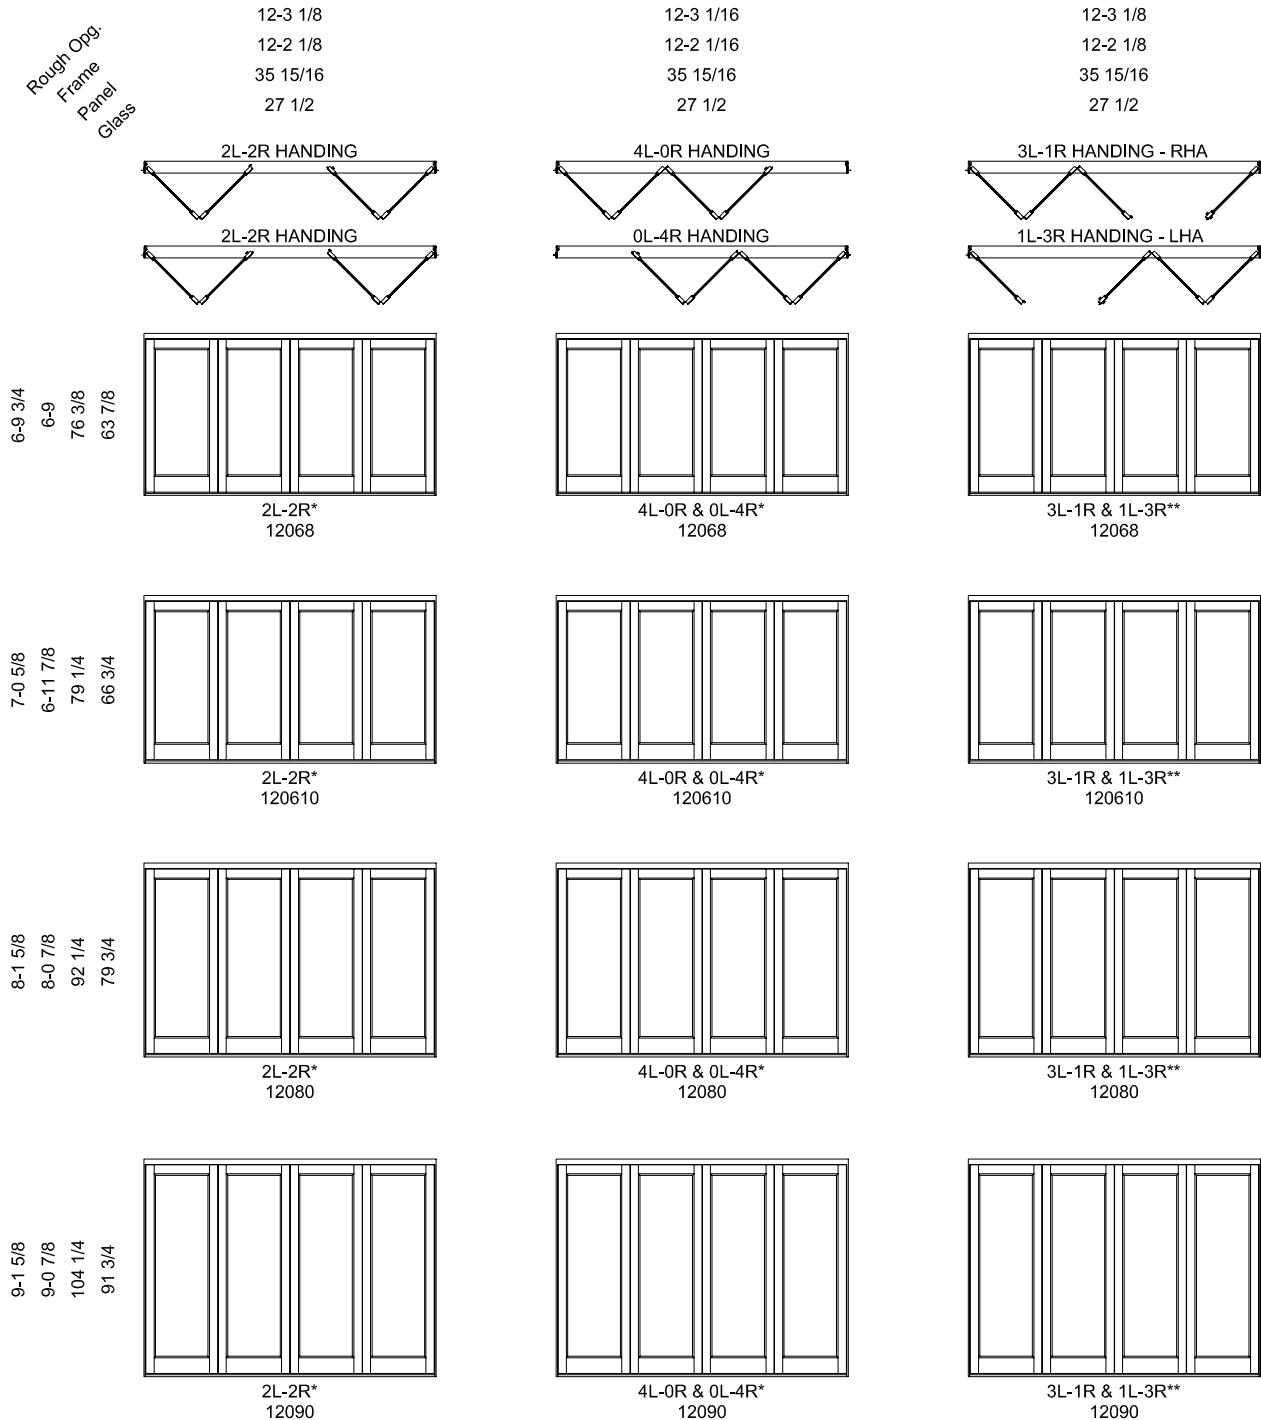

NOTES:

* CANNOT BE OPENED FROM THE EXTERIOR

** RHA OR LHA HANDING OPTIONS OFFERED

Windsor Bi-Fold

OUTSWING BI-FOLD DOORS

ELEVATIONS: 8 PANELS

SCALE: 1/8" = 1'-0"

Rough Opp.
Frame
Panel
Glass

24-3 5/16
24-2 5/16
35 15/16
27 1/2

24-3 1/4
24-2 1/4
35 15/16
27 1/2


5L-3R HANDING - RHA

3L-5R HANDING - LHA


8L-0R HANDING

0L-8R HANDING

6-9 3/4
6-9
76 3/8
63 7/8

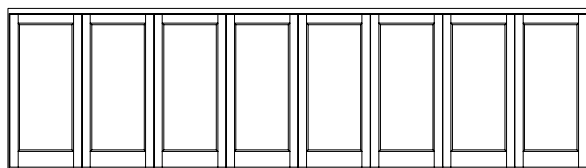


5L-3R & 3L-5R**
24068

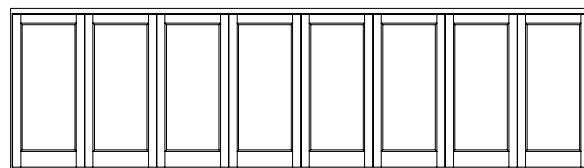


8L-0R & 0L-8R*
24068

7-0 5/8
6-11 7/8
79 1/4
66 3/4

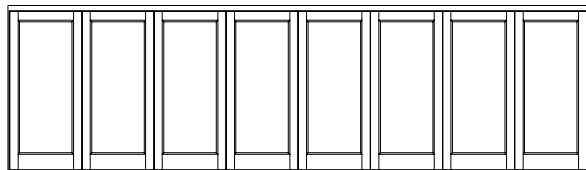


5L-3R & 3L-5R**
240610

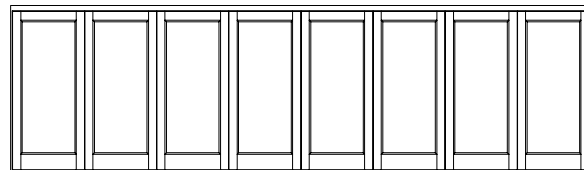


8L-0R & 0L-8R*
240610

8-1 5/8
8-0 7/8
92 1/4
79 3/4

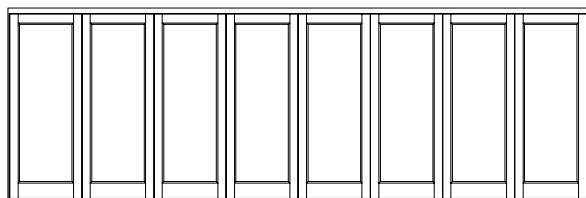


5L-3R & 3L-5R**
24080

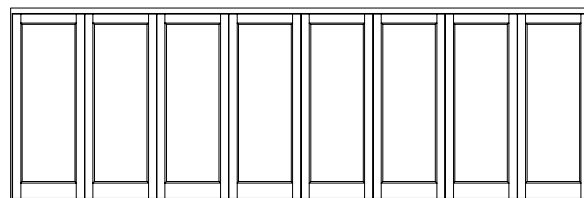


8L-0R & 0L-8R*
24080

9-1 5/8
9-0 7/8
104 1/4
91 3/4

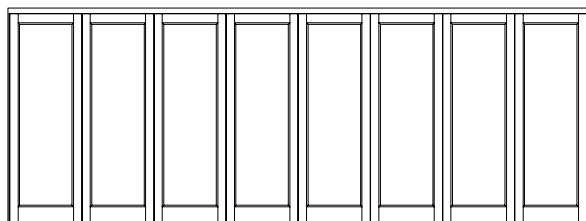

5L-3R & 3L-5R**
24090

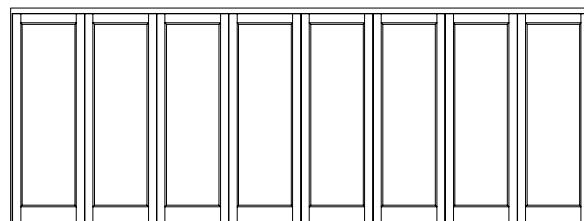

8L-0R & 0L-8R*
24090

NOTES:

* CAN NOT BE OPENED FROM THE EXTERIOR

** RHA OR LHA HANDING OPTIONS OFFERED