


# Pinnacle Series


## CLAD MULTI-SLIDE PATIO DOOR - NARROW

### SECTION DETAILS


SCALE: 1 1/2" = 1'-0"

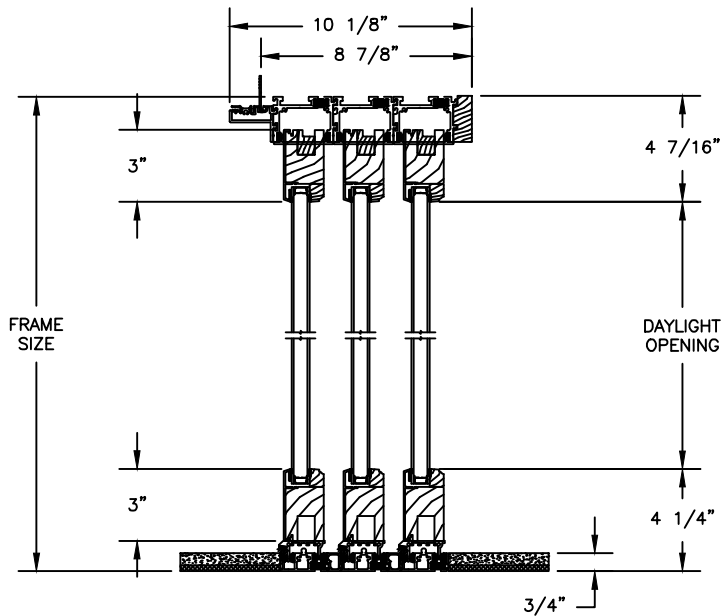


OPERATING HEAD JAMB & STAGGERED SILL

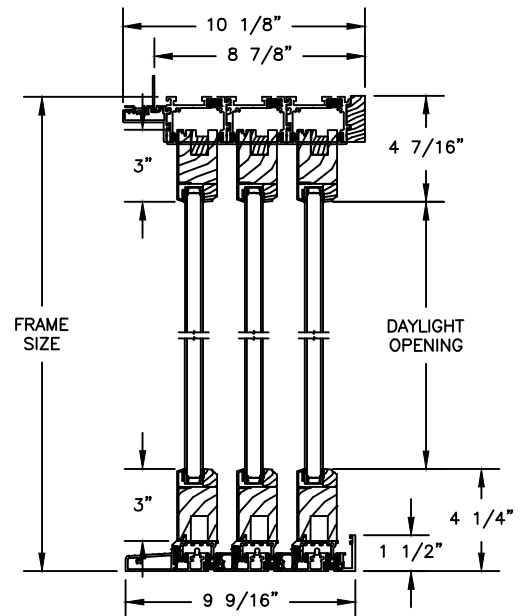

OPERATING HEAD JAMB & FULL SILL

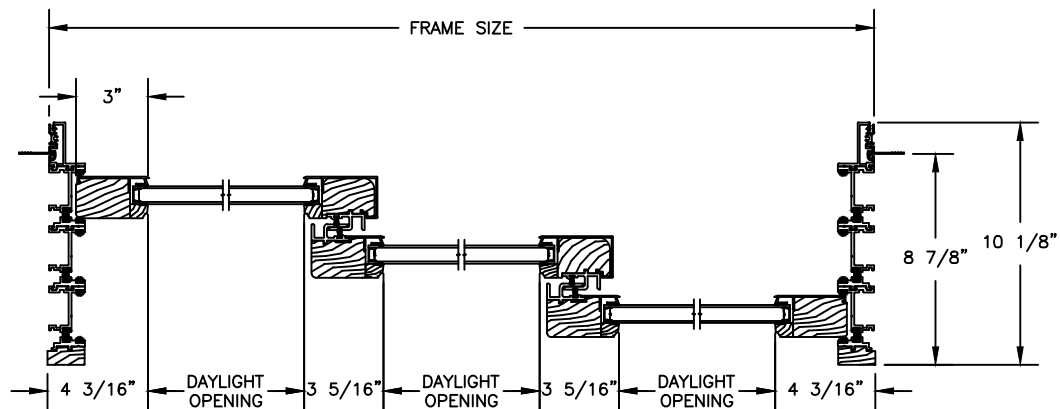

STACKING

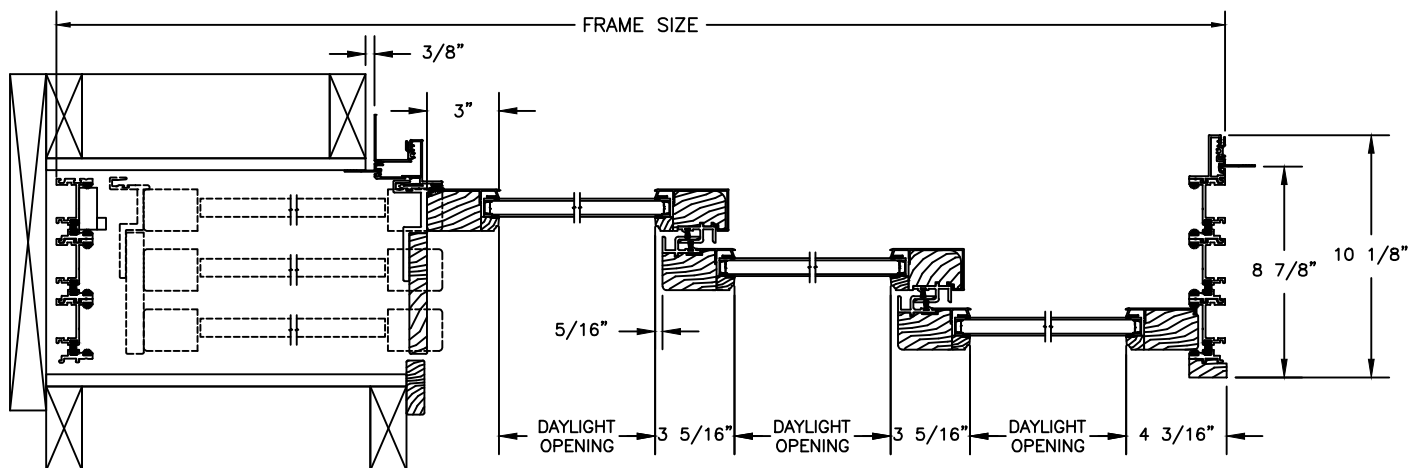


POCKET

# Pinnacle Series


## CLAD MULTI-SLIDE PATIO DOOR - FRENCH

### SECTION DETAILS


SCALE: 1 1/2" = 1'-0"

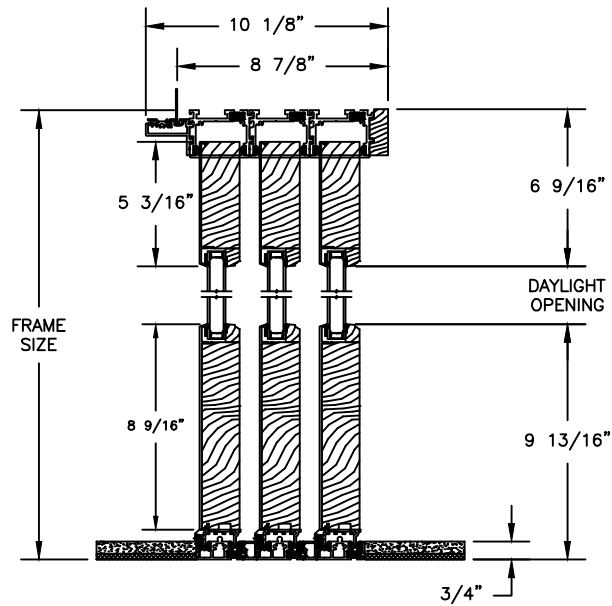


OPERATING HEAD JAMB & STAGGERED SILL

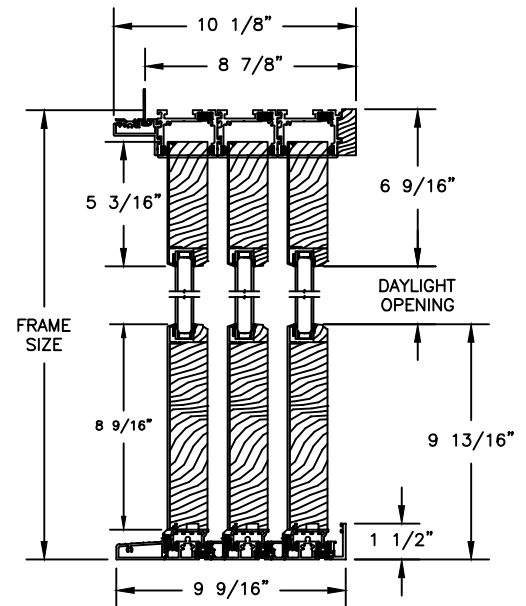

OPERATING HEAD JAMB & FULL SILL

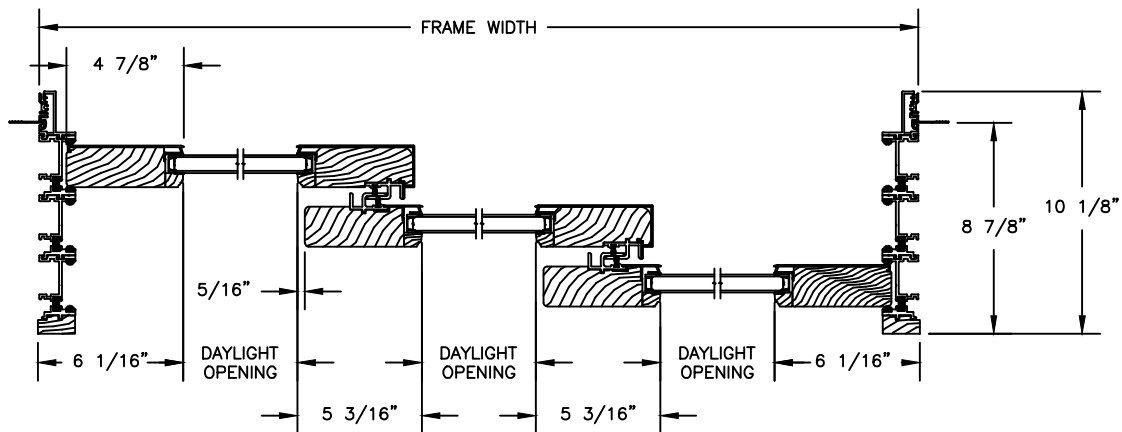

STACKING

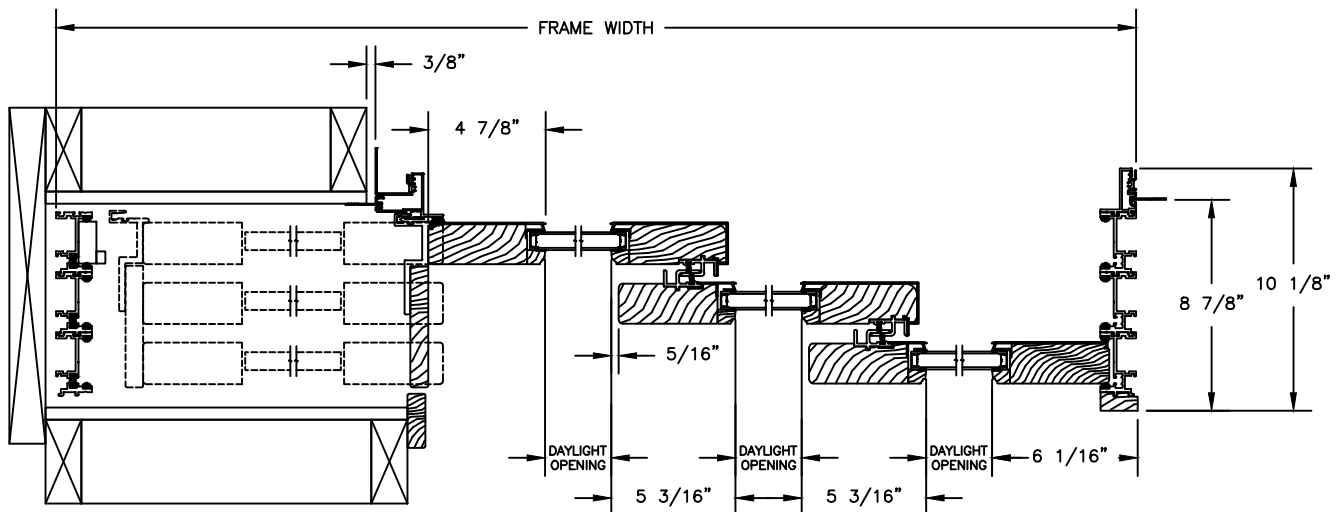



POCKET

# Pinnacle Series

## CLAD MULTI-SLIDE PATIO DOOR - SIMULATED MIDRAIL

SECTION DETAILS

SCALE: 1 1/2" = 1'-0"

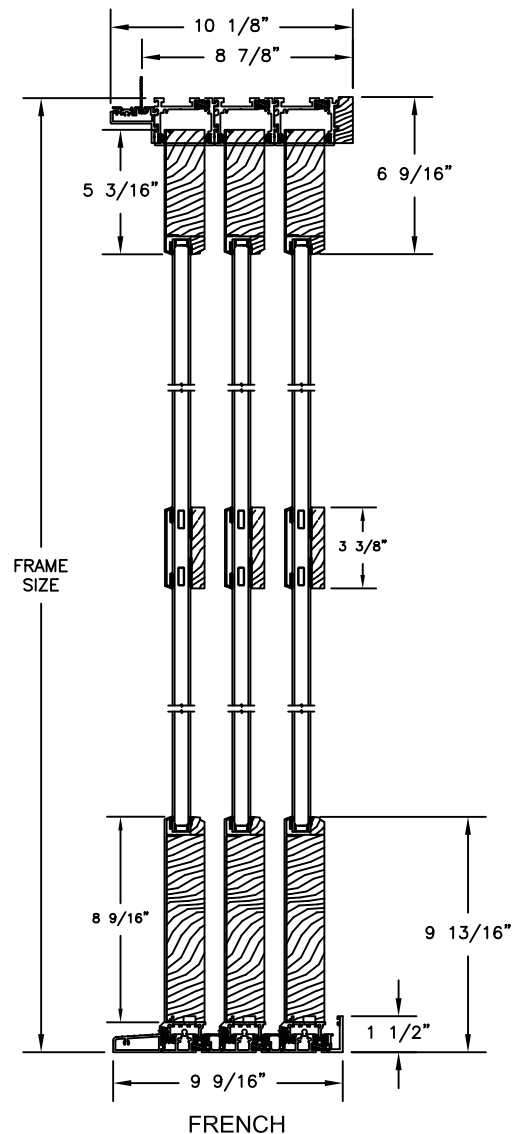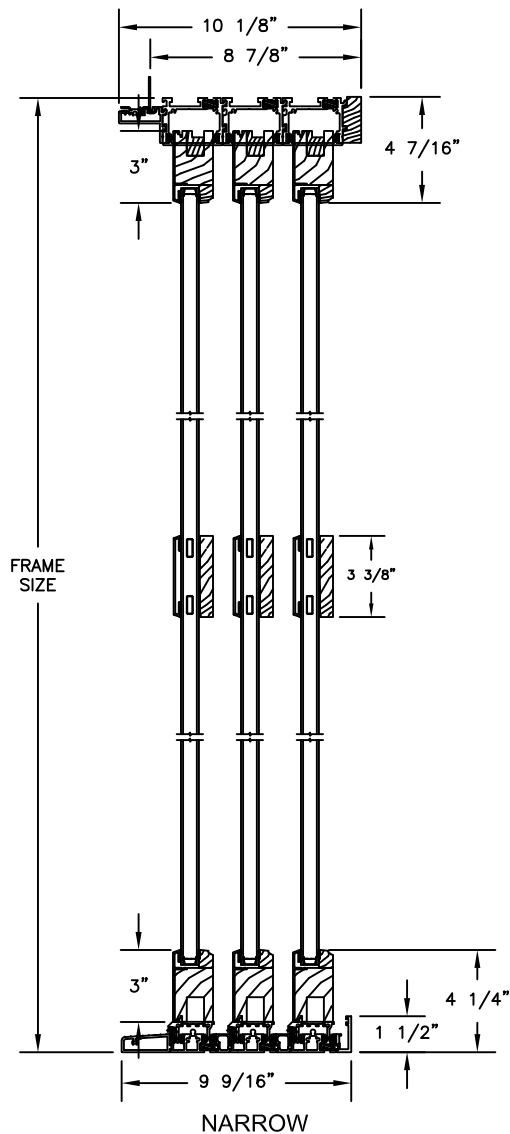

# Pinnacle Series



## CLAD PATIO DOOR - INSWING










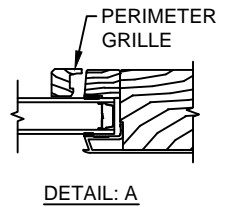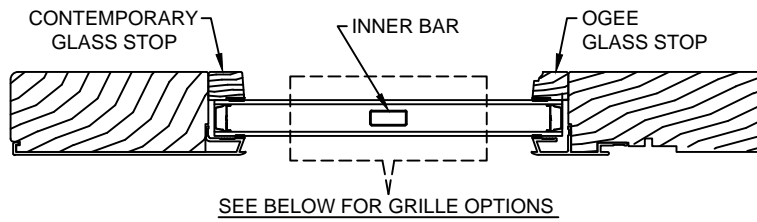

SECTION DETAILS: GLASS STOP & DIVIDED LITE OPTIONS

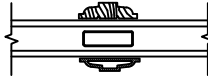SCALE: 3" = 1'-0"

### AVAILABLE STYLES

-  - PUTTY
-  - OGEE
-  - CONTEMPORARY



	5/8" WDL WITH INNER BAR	7/8" WDL WITH INNERBAR	1 1/4" WDL WITH INNERBAR	2" WDL WITH INNERBAR
STANDARD INSULATING GLASS				
13/16" INNERGRILLE				
3/4" PROFILED INNERGRILLE				
1" PROFILED INNERGRILLE				
7/8" STICK & PERIMETER GRILLE				
1 1/4" STICK & PERIMETER GRILLE				



### NOTE:

\* ALL WDL OPTIONS CAN BE ORDERED WITH OR WITHOUT INNER BAR

\* PERIMETER GRILLES ONLY AVAILABLE IN THE 7/8" AND 1 1/4" OGEE STYLE GLASS STOP (SEE DETAIL: A)

## CLAD MULTI-SLIDE PATIO DOOR

SCALE: 1 1/2" = 1'-0"

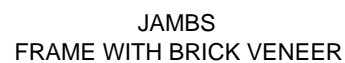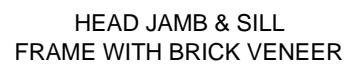


# Pinnacle Series


## CLAD MULTI-SLIDE PATIO DOOR

SECTION DETAILS

SCALE: 1 1/2" = 1'-0"

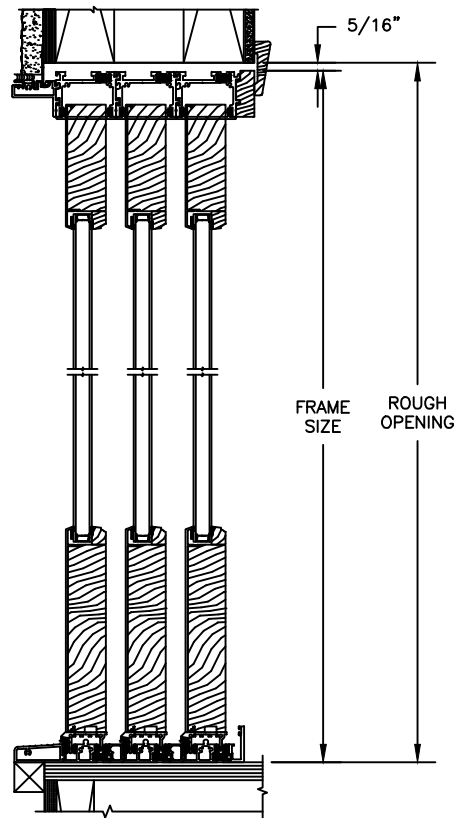

HEAD JAMB & SILL  
FRAME WITH STUCCO

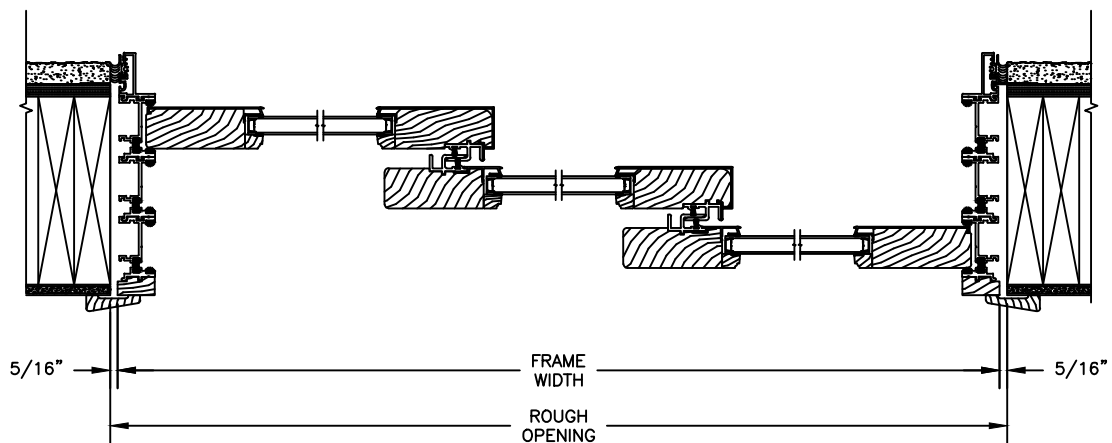

JAMBS  
FRAME WITH STUCCO