
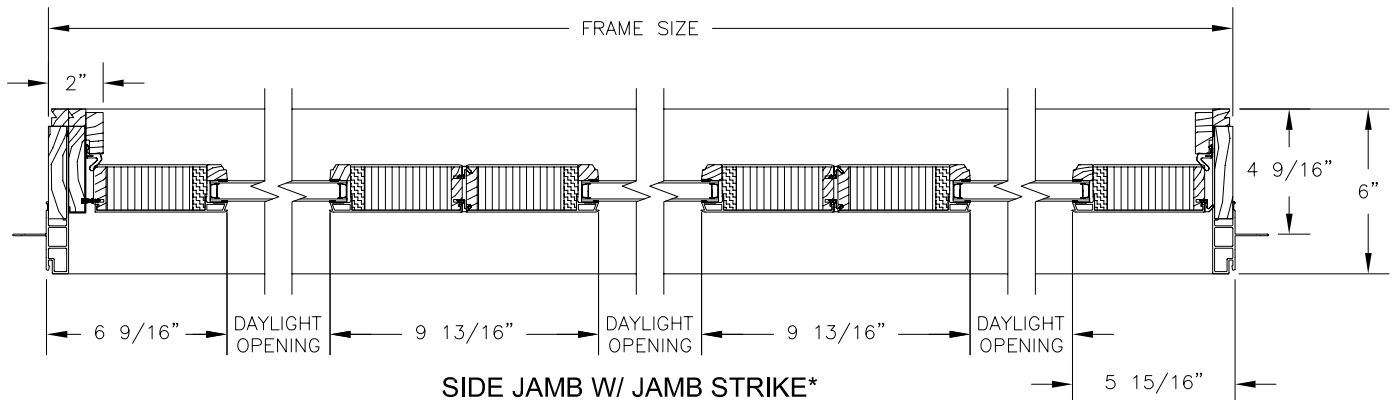
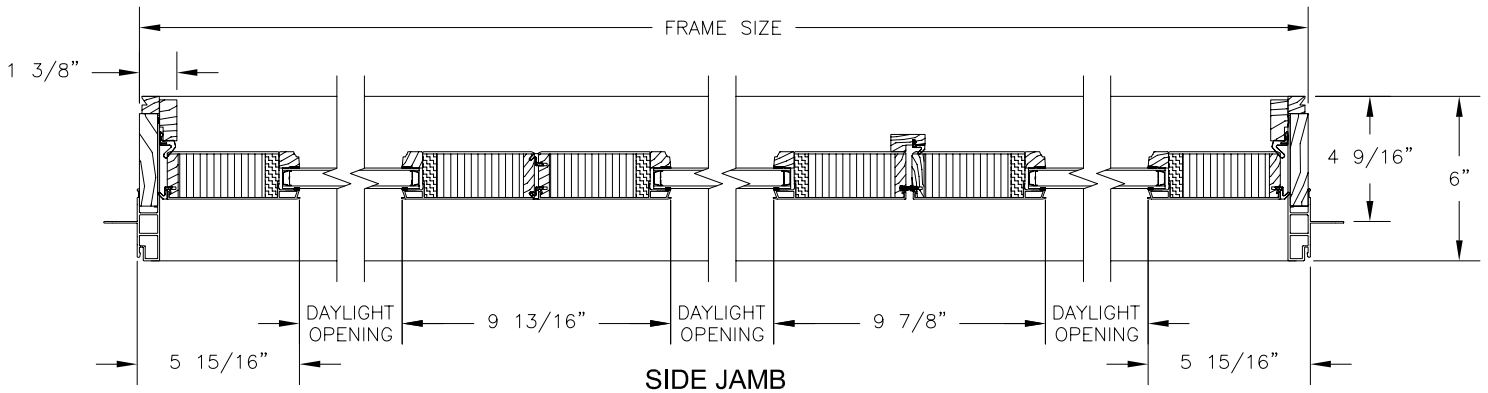


Windsor Bi-Fold

OUTSWING BI-FOLD DOORS

SECTION DETAILS: 4 9/16" JAMB
SCALE: NTS

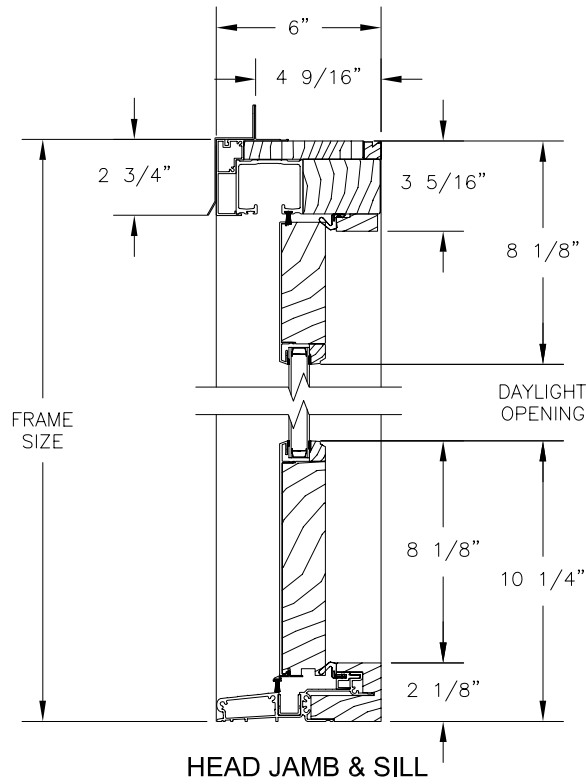




NOTES:
* APPLIES TO 3-0, 5-0 & 7-0 CONFIGURATIONS

Windsor Bi-Fold

OUTSWING BI-FOLD DOORS

SECTION DETAILS: 6 9/16" JAMB

SCALE: NTS

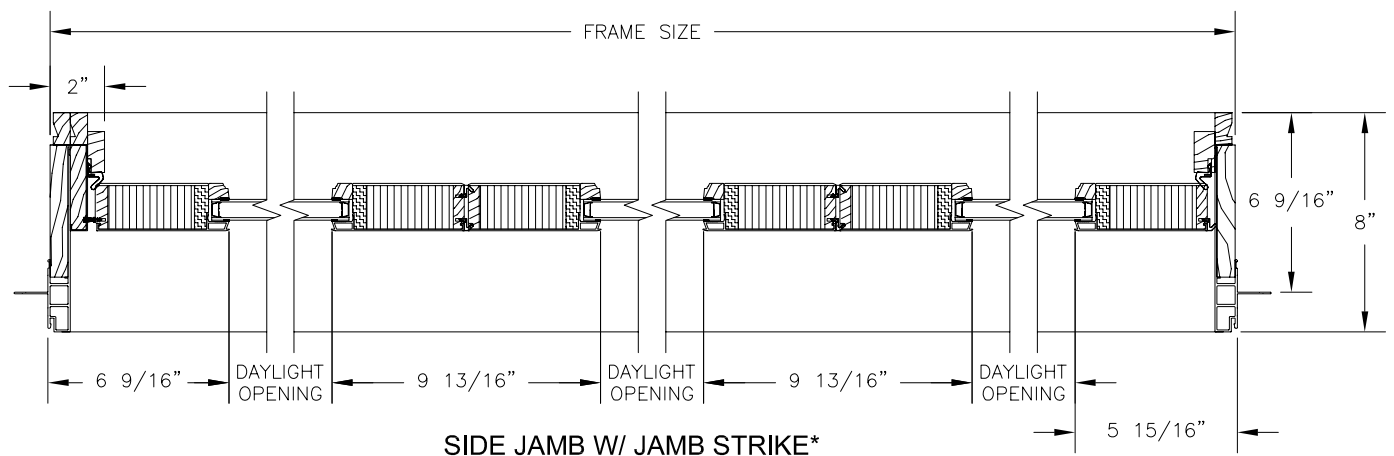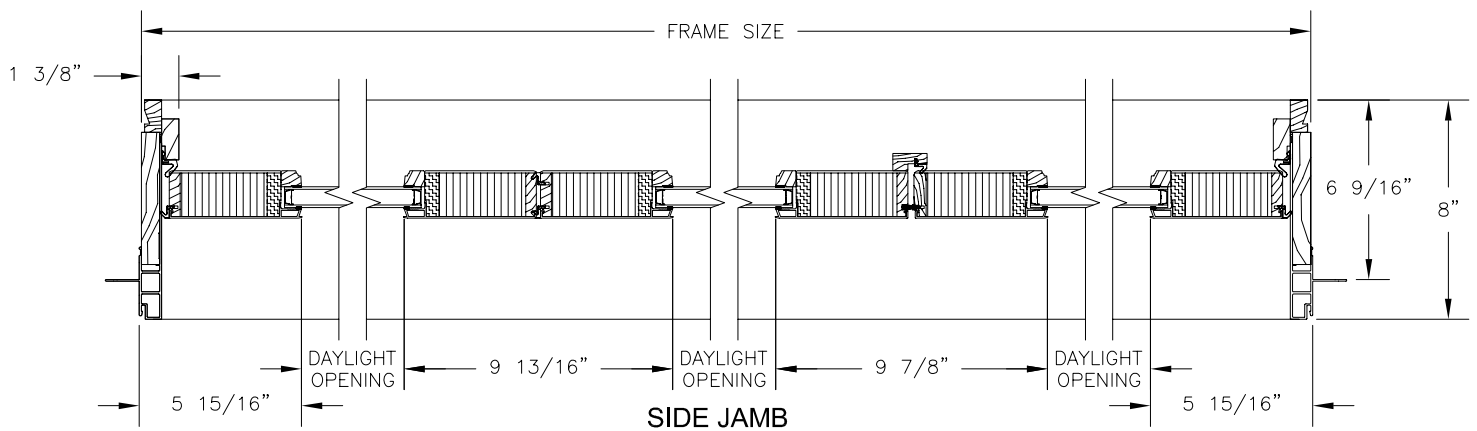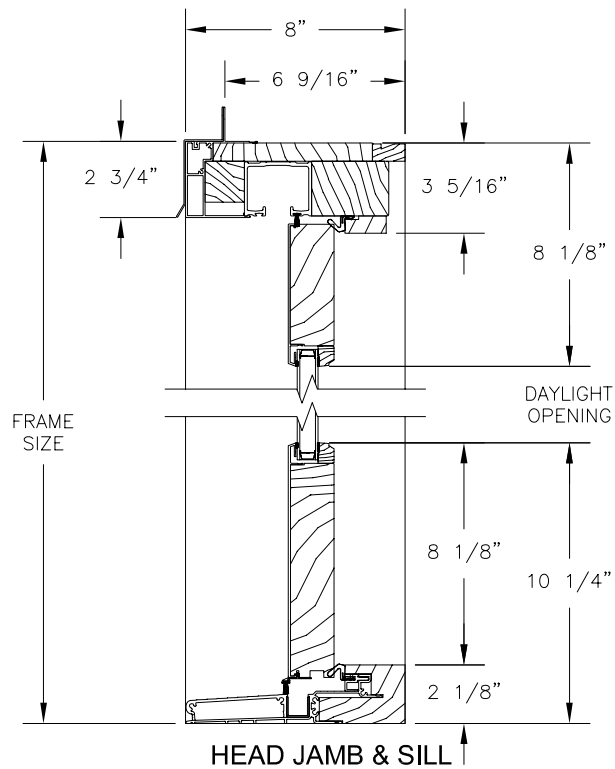

NOTES:
* APPLIES TO 3-0, 5-0 & 7-0 CONFIGURATIONS