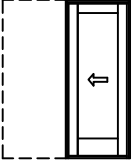
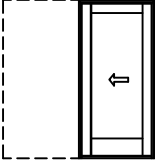
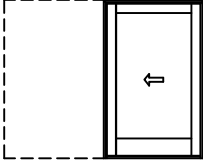
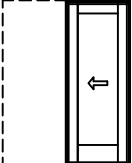
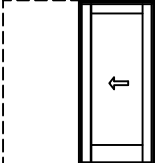
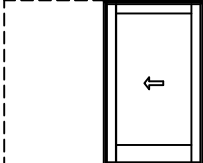
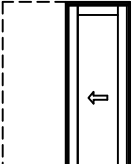
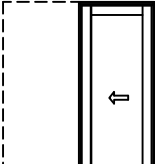
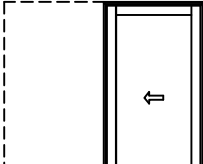
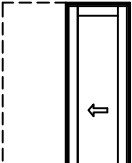
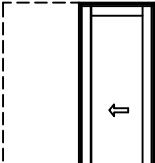
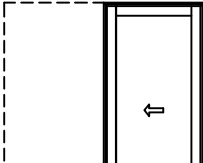
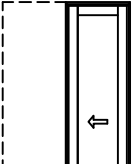
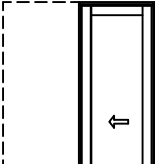
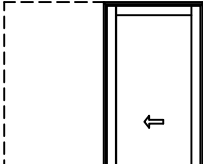


Pinnacle Series

MULTI - SLIDE PATIO DOOR - FRENCH POCKET

ELEVATIONS

SCALE: 1/8" = 1'-0"
















Rough Opp. Frame (No Pocket) Glass	5-4 3/8	6-4 3/8	8-4 3/8
	5-3 5/8	6-3 5/8	8-3 5/8
	2-9 1/16	3-3 1/16	4-3 1/16
	21 1/4	27 1/4	39 1/4
6-7 1/2			
6-7 1/8			
N/A	2668-PX	3068-PX	4068-PX
64			
6-10 1/2			
6-10 1/8			
N/A	26610-PX	30610-PX	40610-PX
67			
7-11 1/2			
7-11 1/8			
N/A	2680-PX	3080-PX	4080-PX
80			
8-11 1/2			
8-11 1/8			
N/A	2690-PX	3090-PX	4090-PX
92			
9-11 1/2			
9-11 1/8			
N/A	2610-PX	3010-PX	4010-PX
104			

Pinnacle Series

MULTI - SLIDE PATIO DOOR - FRENCH POCKET

ELEVATIONS

SCALE: 1/8" = 1'-0"

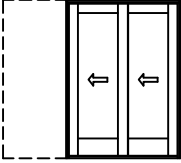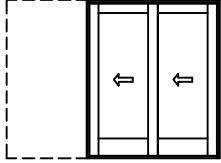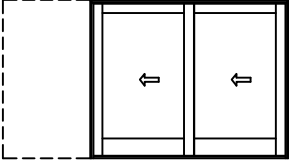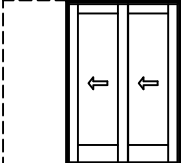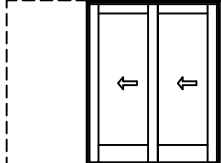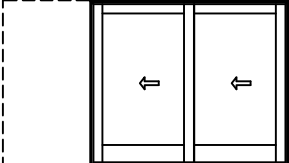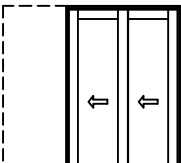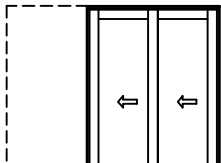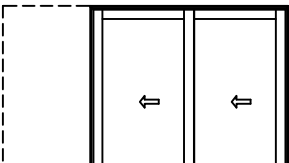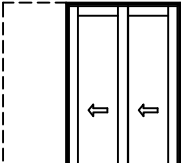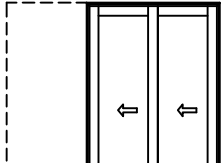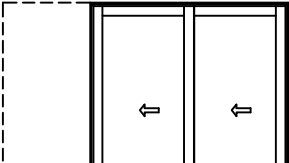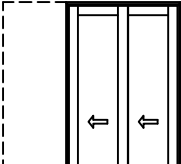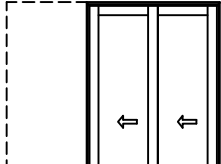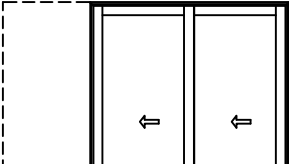Rough Opq. Frame Frame (No Pocket) Glass	7-5 7/16	8-11 7/16	11-1 7/16
	7-4 11/16	8-10 11/16	11-10 11/16
	4-10 1/4	5-10 1/4	7-10 1/4
	21 1/4	27 1/4	39 1/4
6-7 1/2	 2668-PXX	 3068-PXX	 4068-PXX
6-7 1/8			
N/A			
64			
6-10 1/2	 26610-PXX	 30610-PXX	 40610-PXX
6-10 1/8			
N/A			
67			
7-11 1/2	 2680-PXX	 3080-PXX	 4080-PXX
7-11 1/8			
N/A			
80			
8-11 1/2	 2690-PXX	 3090-PXX	 4090-PXX
8-11 1/8			
N/A			
92			
9-11 1/2	 2610-PXX	 3010-PXX	 4010-PXX
9-11 1/8			
N/A			
104			

Pinnacle Series

MULTI - SLIDE PATIO DOOR - FRENCH POCKET

ELEVATIONS

SCALE: 1/8" = 1'-0"
















Rough Opp. Frame (No Pocket) Glass	9-6 1/2 9-5 3/4 6-11 7/16 21 1/4	11-6 1/2 11-5 3/4 8-6 7/16 27 1/4	15-6 1/2 15-5 3/4 11-5 7/16 39 1/4
	6-7 1/2 6-7 1/8 N/A 64	6-7 1/2 6-7 1/8 N/A 64	6-7 1/2 6-7 1/8 N/A 64
	2668-PXXX	3068-PXXX	4068-PXXX
	6-10 1/2 6-10 1/8 N/A 67	6-10 1/2 6-10 1/8 N/A 67	6-10 1/2 6-10 1/8 N/A 67
	26610-PXXX	30610-PXXX	40610-PXXX
	7-11 1/2 7-11 1/8 N/A 80	7-11 1/2 7-11 1/8 N/A 80	7-11 1/2 7-11 1/8 N/A 80
	2680-PXXX	3080-PXXX	4080-PXXX
	8-11 1/2 8-11 1/8 N/A 92	8-11 1/2 8-11 1/8 N/A 92	8-11 1/2 8-11 1/8 N/A 92
	2690-PXXX	3090-PXXX	4090-PXXX
	9-11 1/2 9-11 1/8 N/A 104	9-11 1/2 9-11 1/8 N/A 104	9-11 1/2 9-11 1/8 N/A 104
	2610-PXXX	3010-PXXX	4010-PXXX

Pinnacle Series

MULTI - SLIDE PATIO DOOR - FRENCH POCKET

ELEVATIONS

SCALE: 1/8" = 1'-0"

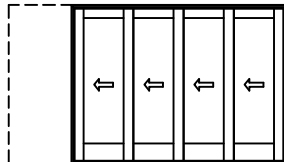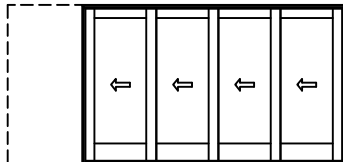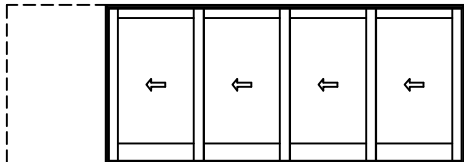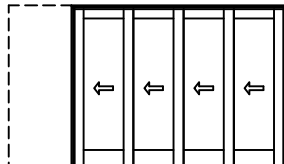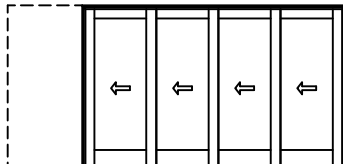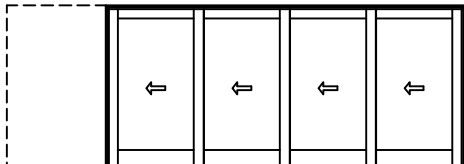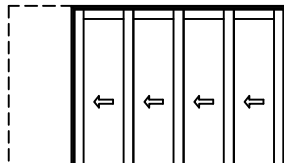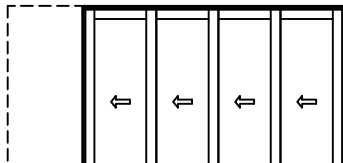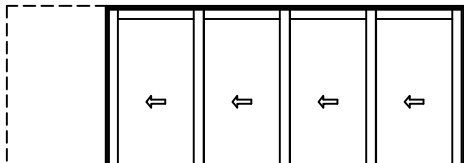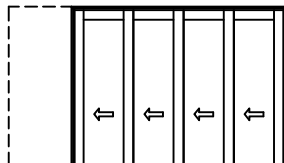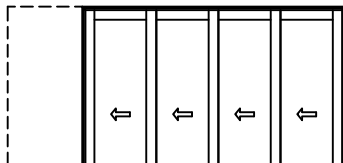
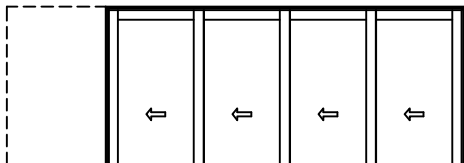
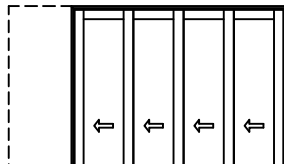
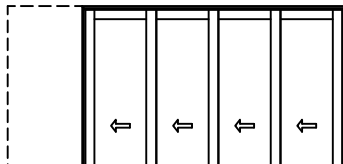
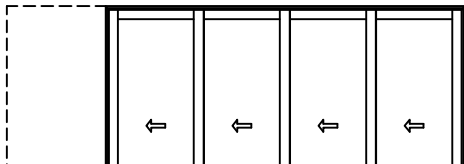
Rough Opp. Frame Frame (No Pocket) Glass	11-7 9/16 11-6 13/16 9-0 5/8 21 1/4	14-1 9/16 14-0 13/16 11-0 5/8 27 1/4	19-1 9/16 19-0 13/16 15-0 5/8 39 1/4	
				
	2668-PXXXX	3068-PXXXX	4068-PXXXX	
	6-7 1/2 6-7 1/8 N/A 64			
	26610-PXXXX	30610-PXXXX	40610-PXXXX	
	6-10 1/2 6-10 1/8 N/A 67			
2680-PXXXX	3080-PXXXX	4080-PXXXX		
7-11 1/2 7-11 1/8 N/A 80				
2690-PXXXX	3090-PXXXX	4090-PXXXX		
8-11 1/2 8-11 1/8 N/A 92				
2610-PXXXX	3010-PXXXX	4010-PXXXX		
9-11 1/2 9-11 1/8 N/A 104				

Pinnacle Series

MULTI - SLIDE PATIO DOOR - FRENCH POCKET

ELEVATIONS

SCALE: 1/8" = 1'-0"

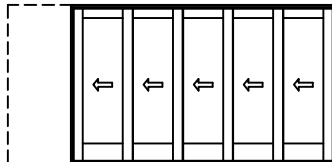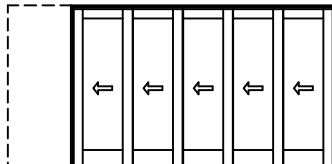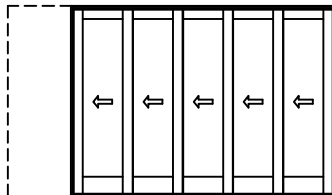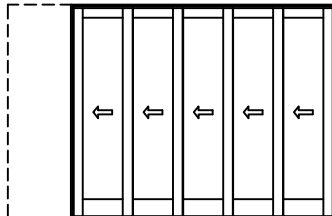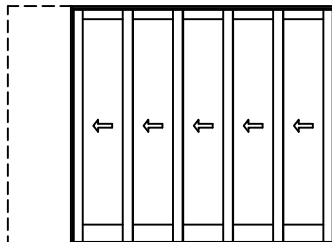
Rough Opp. Frame Frame (No Pocket) Glass	13-8 5/8		16-8 5/8	
	13-7 7/8		16-7 7/8	
	11-1 3/16		13-7 13/16	
	21 1/4		27 1/4	
6-7 1/2	N/A	64		
6-7 1/8				
	2668-PXXXXX		3068-PXXXXX	
6-10 1/2	N/A	67		
6-10 1/8				
	26610-PXXXXX		30610-PXXXXX	
7-11 1/2	N/A	80		
7-11 1/8				
	2680-PXXXXX		3080-PXXXXX	
8-11 1/2	N/A	92		
8-11 1/8				
	2690-PXXXXX		3090-PXXXXX	
9-11 1/2	N/A	104		
9-11 1/8				
	2610-PXXXXX		3010-PXXXXX	

Pinnacle Series

MULTI - SLIDE PATIO DOOR - FRENCH POCKET

ELEVATIONS

SCALE: 1/8" = 1'-0"

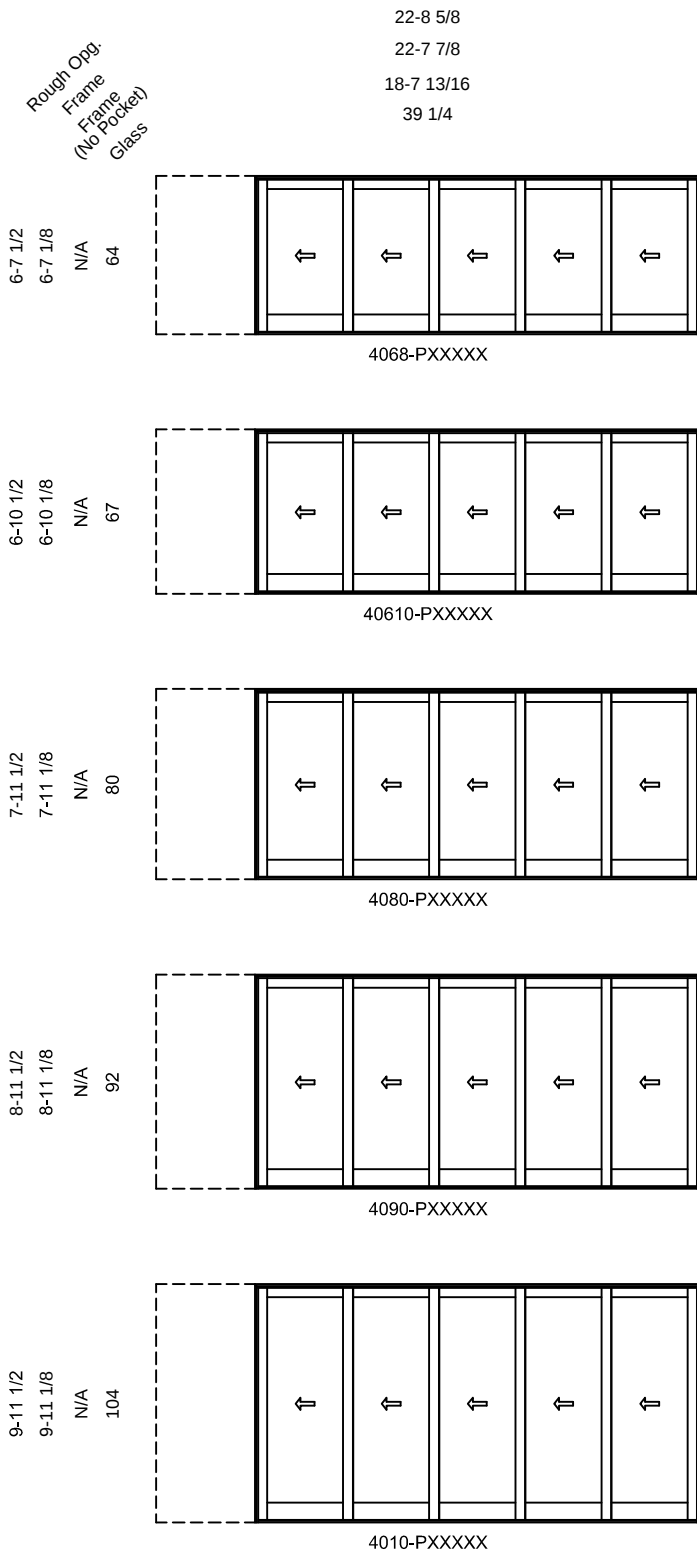

Pinnacle Series

MULTI - SLIDE PATIO DOOR - FRENCH POCKET

ELEVATIONS

SCALE: 1/8" = 1'-0"

Rough Opq.
Frame
(No Pocket)
Glass

15-9 11/16

15-8 15/16

13-3

21 1/4


19-3 11/16

19-2 15/16


16-3

27 1/4

6-7 1/2
6-7 1/8
N/A
64

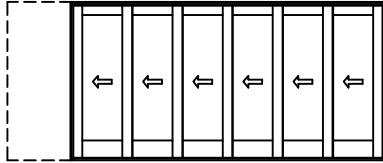


2668-PXXXXXX

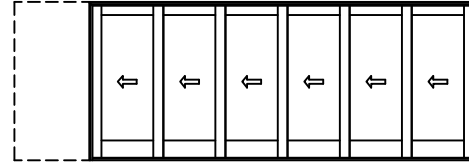


3068-PXXXXXX

6-10 1/2
6-10 1/8
N/A
67

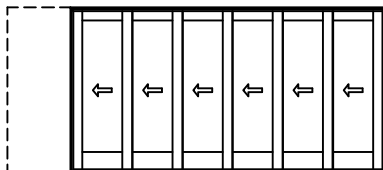


26610-PXXXXXX

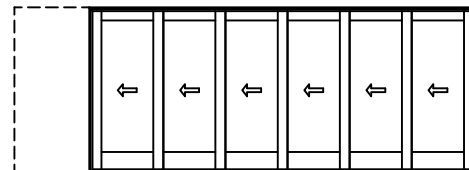


30610-PXXXXXX

7-11 1/2
7-11 1/8
N/A
80

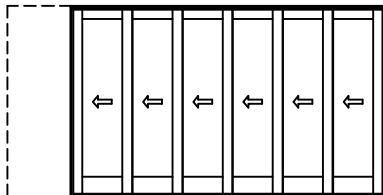


2680-PXXXXXX

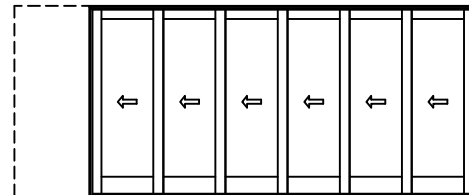


3080-PXXXXXX

8-11 1/2
8-11 1/8
N/A
92

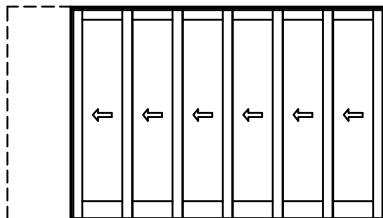


2690-PXXXXXX

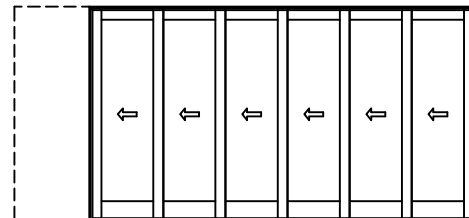


3090-PXXXXXX

9-11 1/2
9-11 1/8
N/A
104

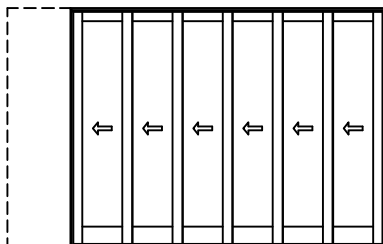

2610-PXXXXXX

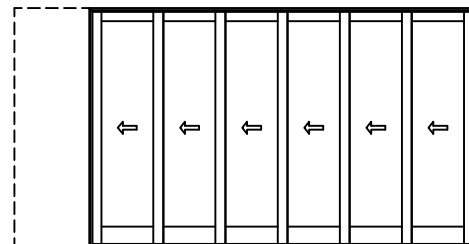











3010-PXXXXXX

Pinnacle Series

MULTI - SLIDE PATIO DOOR - FRENCH POCKET

ELEVATIONS

SCALE: 1/8" = 1'-0"

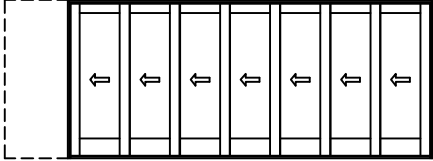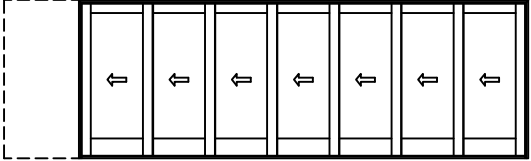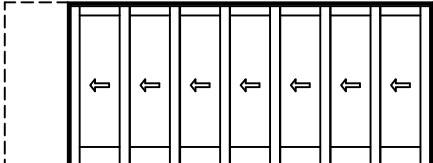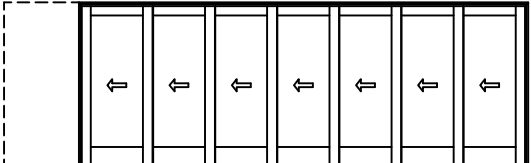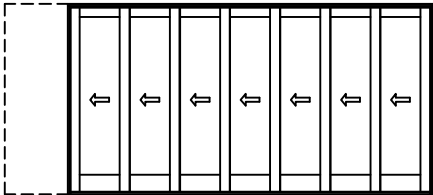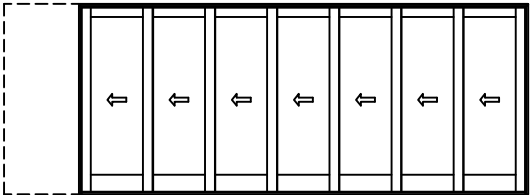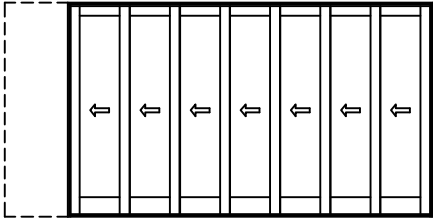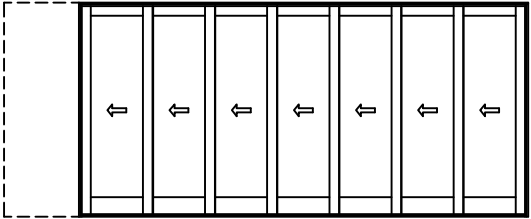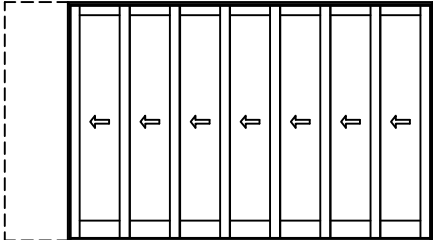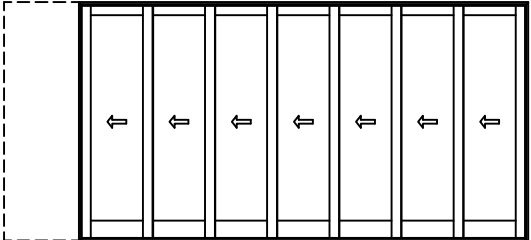Rough Opp. Frame Frame (No Pocket) Glass	17-10 3/4		21-10 3/4	
	17-10		21-10	
	15-4 3/16		18-10 3/16	
	21 1/4		27 1/4	
6-7 1/2 6-7 1/8 N/A 64				
	2668-PXXXXXXX		3068-PXXXXXXX	
6-10 1/2 6-10 1/8 N/A 67				
	26610-PXXXXXXX		30610-PXXXXXXX	
7-11 1/2 7-11 1/8 N/A 80				
	2680-PXXXXXXX		3080-PXXXXXXX	
8-11 1/2 8-11 1/8 N/A 92				
	2690-PXXXXXXX		3090-PXXXXXXX	
9-11 1/2 9-11 1/8 N/A 104				
	2610-PXXXXXXX		3010-PXXXXXXX	

Pinnacle Series

MULTI - SLIDE PATIO DOOR - FRENCH POCKET

ELEVATIONS

SCALE: 1/8" = 1'-0"




Pinnacle Series

MULTI - SLIDE PATIO DOOR - FRENCH STACKING


ELEVATIONS
SCALE: 1/8" = 1'-0"

Rough Opp.
Frame
Glass


6'-7 1/2"
6'-7 1/8"
64

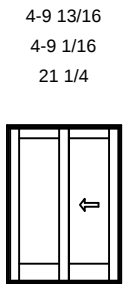

2668-OX

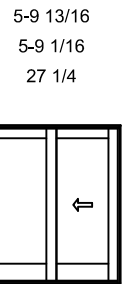


3068-OX

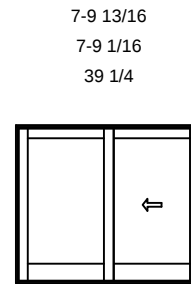


4068-OX


6'-10 1/2"
6'-10 1/8"
67

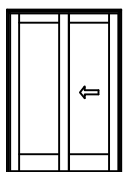

26610-OX

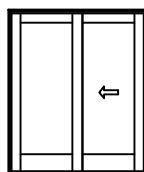


30610-OX

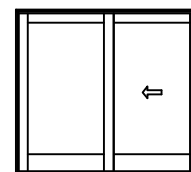


40610-OX


7'-11 1/2"
7'-11 1/8"
80

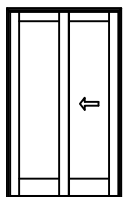

2680-OX

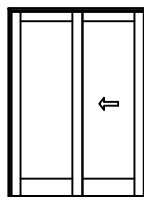


3080-OX

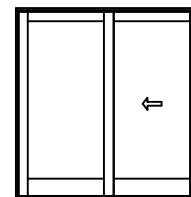


4080-OX


8'-11 1/2"
8'-11 1/8"
92

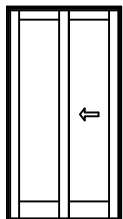

2690-OX

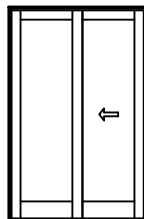


3090-OX

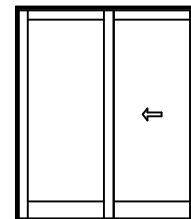


4090-OX


9'-11 1/2"
9'-11 1/8"
104

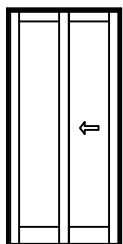

26100-OX

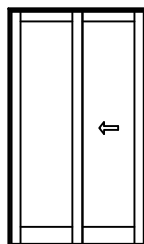

30100-OX

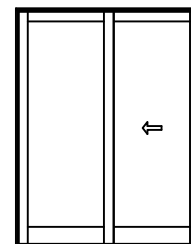

40100-OX

Pinnacle Series

MULTI - SLIDE PATIO DOOR - FRENCH STACKING


ELEVATIONS

SCALE: 1/8" = 1'-0"

Rough Opq.
Frame
Glass


6-7 1/2
6-7 1/8
64

6-10 7/8
6-10 1/8
21 1/4

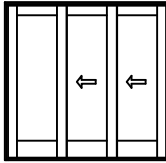


2668-OXX

8-4 7/8
8-4 1/8
27 1/4

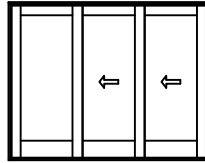


3068-OXX

11-4 7/8
11-4 1/8
39 1/4

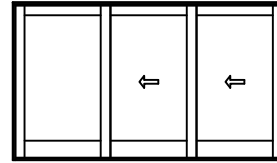


4068-OXX


6-10 1/2
6-10 1/8
67

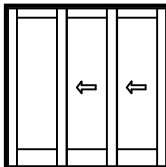

26610-OXX

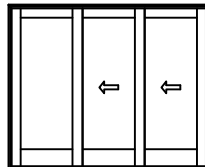


30610-OXX

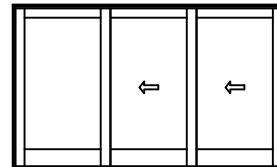


40610-OXX


7-11 1/2
7-11 1/8
80

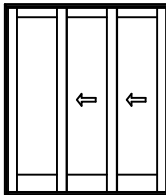

2680-OXX

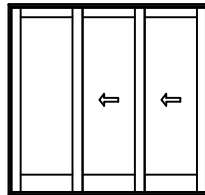


3080-OXX

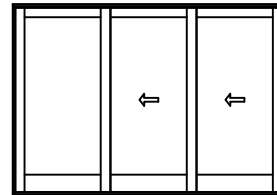


4080-OXX


8-11 1/2
8-11 1/8
92

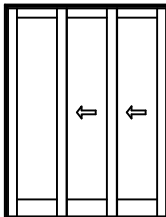

2690-OXX

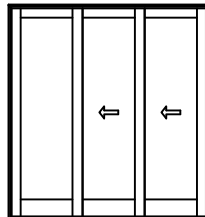


3090-OXX

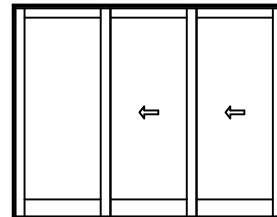


4090-OXX


9-11 1/2
9-11 1/8
104

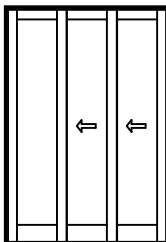

26100-OXX

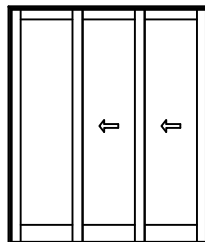

30100-OXX

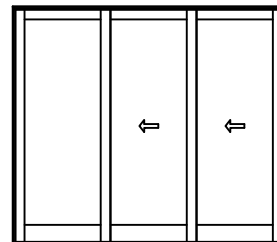

40100-OXX

Pinnacle Series

MULTI - SLIDE PATIO DOOR - FRENCH STACKING


ELEVATIONS

SCALE: 1/8" = 1'-0"

Rough Opq.
Frame
Glass


6'-7 1/2"
6'-7 1/8"
64

8'-11 15/16"
8'-11 3/16"
21 1/4"

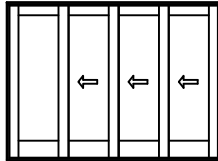


2668-OXXX

10'-11 15/16"
10'-11 3/16"
27 1/4"

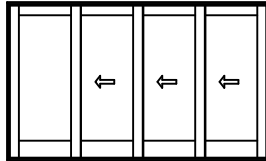


3068-OXXX

14'-11 15/16"
14'-11 3/16"
39 1/4"

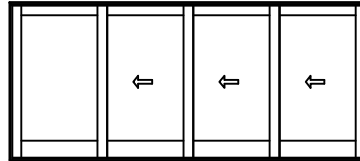


4068-OXXX


6'-10 1/2"
6'-10 1/8"
67

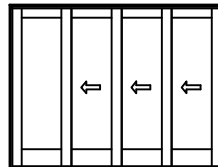

26610-OXXX

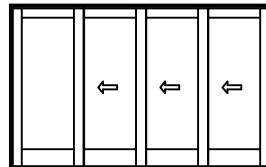


30610-OXXX

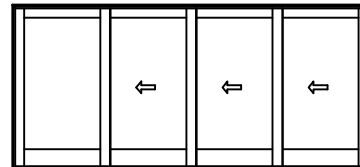


40610-OXXX


7'-11 1/2"
7'-11 1/8"
80

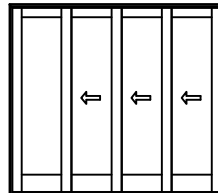

2680-OXXX

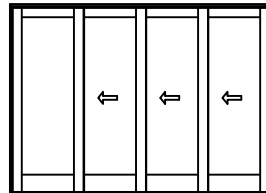


3080-OXXX

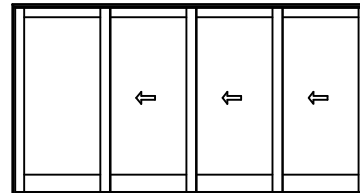


4080-OXXX


8'-11 1/2"
8'-11 1/8"
92

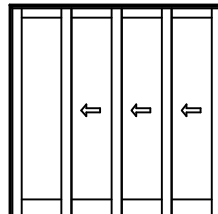

2690-OXXX

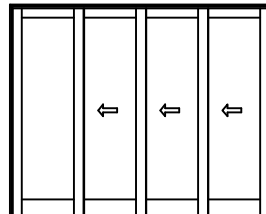


3090-OXXX

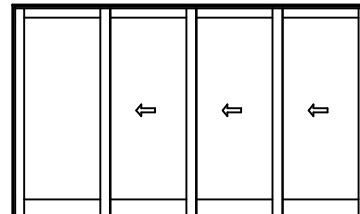


4090-OXXX


9'-11 1/2"
9'-11 1/8"
104

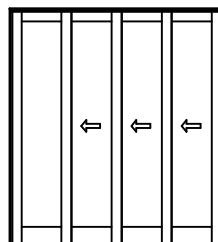

26100-OXXX

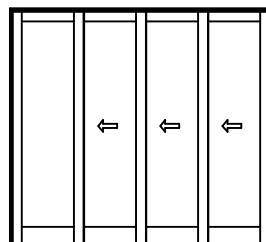

30100-OXXX

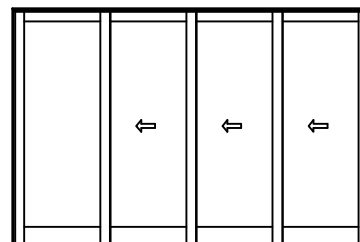

40100-OXXX

Pinnacle Series

MULTI - SLIDE PATIO DOOR - FRENCH STACKING


ELEVATIONS

SCALE: 1/8" = 1'-0"

Rough Opq.
Frame
Glass


6'-7 1/2"
6'-7 1/8"
64

11-1
11-0 1/4
21 1/4

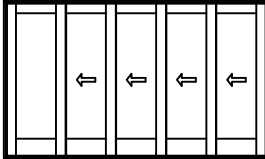


2668-OXXXX

13-1
13-6 1/4
27 1/4

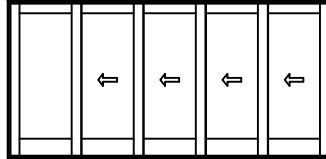


3068-OXXXX

18-6
18-6 1/4
39 1/4

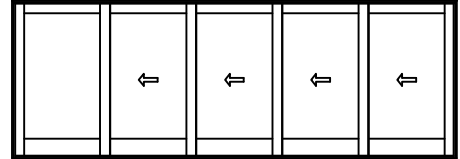


4068-OXXXX


6'-10 1/2"
6'-10 1/8"
67

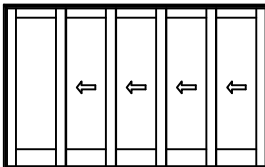

26610-OXXXX

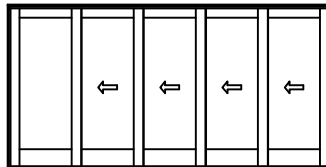


30610-OXXXX

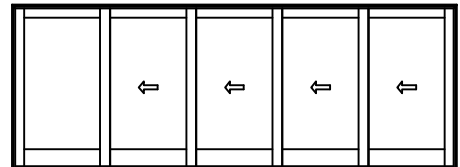


40610-OXXXX


7'-11 1/2"
7'-11 1/8"
80

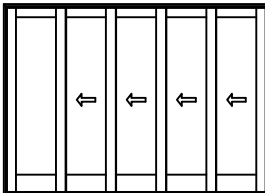

2680-OXXXX

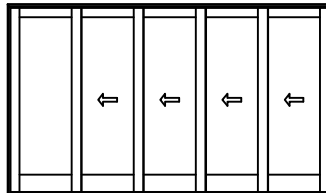


3080-OXXXX

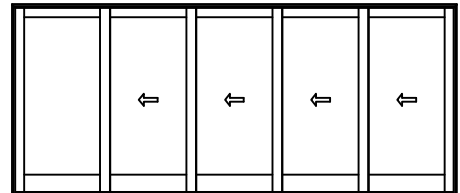


4080-OXXXX


8'-11 1/2"
8'-11 1/8"
92

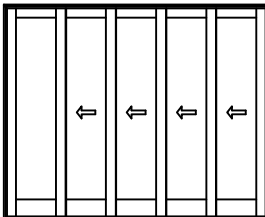

2690-OXXXX

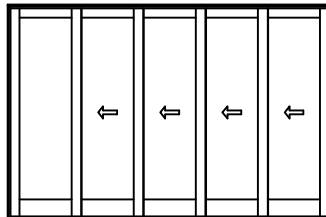


3090-OXXXX

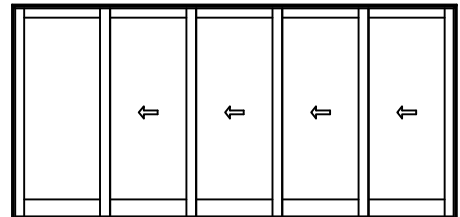


4090-OXXXX


9'-11 1/2"
9'-11 1/8"
104

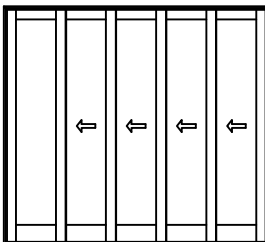

26100-OXXXX

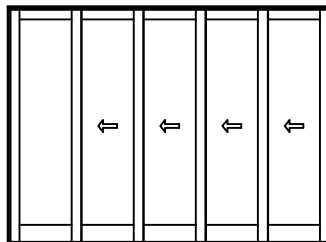

30100-OXXXX

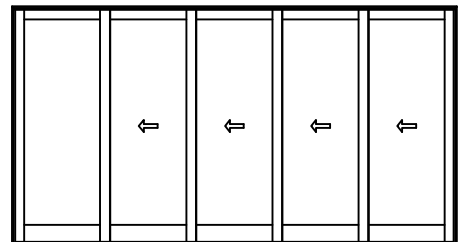

40100-OXXXX

Pinnacle Series

MULTI - SLIDE PATIO DOOR - FRENCH STACKING

ELEVATIONS


SCALE: 1/8" = 1'-0"

Rough Opq.
Frame
Glass


13-2 1/16
13-1 5/16
21 1/4

16-2 1/16
16-1 5/16
27 1/4

6-7 1/2
6-7 1/8
64

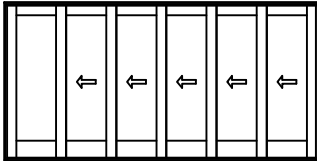


2668-OXXXXX

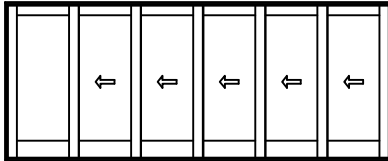


3068-OXXXXX

6-10 1/2
6-10 1/8
67

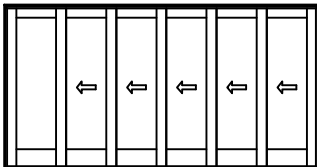


26610-OXXXXX

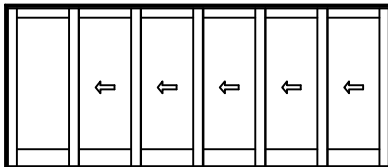


30610-OXXXXX

7-11 1/2
7-11 1/8
80

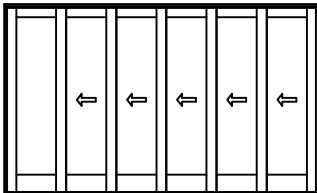


2680-OXXXXX

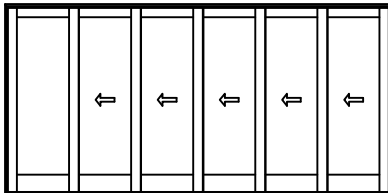


3080-OXXXXX

8-11 1/2
8-11 1/8
92

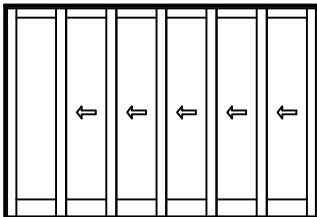


2690-OXXXXX

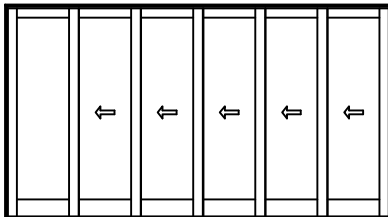


3090-OXXXXX

9-11 1/2
9-11 1/8
104

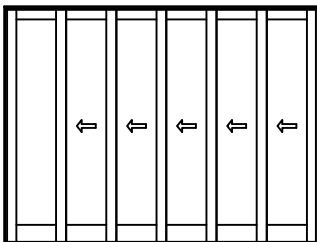

26100-OXXXXX

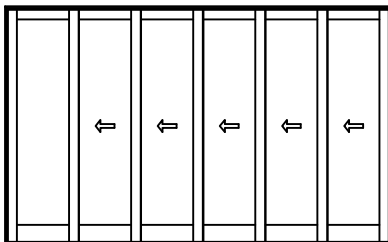

30100-OXXXXX

Pinnacle Series

MULTI - SLIDE PATIO DOOR - FRENCH STACKING

ELEVATIONS


SCALE: 1/8" = 1'-0"

Rough Opq.
Frame
Glass


15-3 1/8
15-2 3/8
21 1/4

18-9 1/8
18-8 3/8
27 1/4

6-7 1/2
6-7 1/8
64

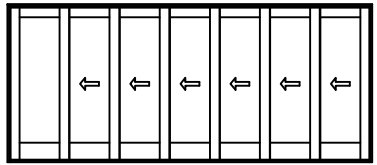


2668-OXXXXXX

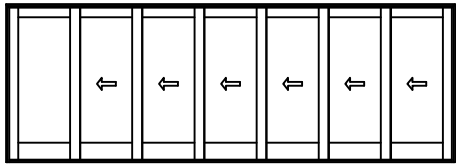


3068-OXXXXXX

6-10 1/2
6-10 1/8
67

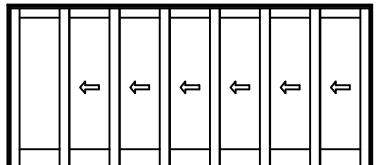


26610-OXXXXXX

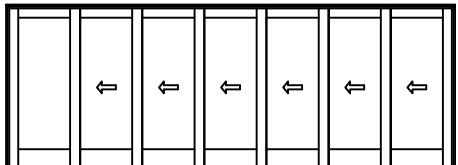


30610-OXXXXXX

7-11 1/2
7-11 1/8
80

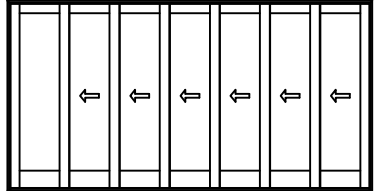


2680-OXXXXXX

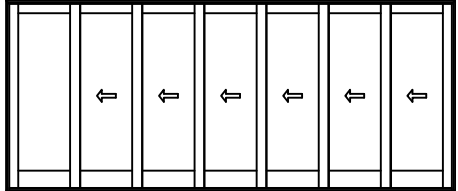


3080-OXXXXXX

8-11 1/2
8-11 1/8
92

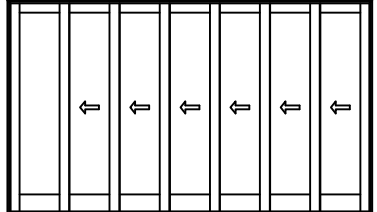


2690-OXXXXXX

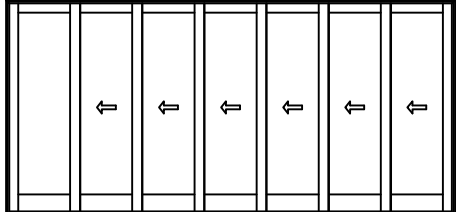


3090-OXXXXXX

9-11 1/2
9-11 1/8
104

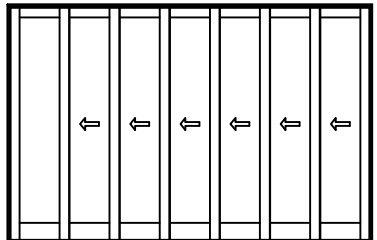

26100-OXXXXXX

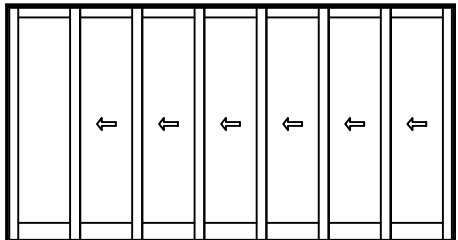

30100-OXXXXXX

Pinnacle Series

MULTI - SLIDE PATIO DOOR - FRENCH STACKING

ELEVATIONS

SCALE: 1/8" = 1'-0"


Rough Opp.
Frame
Glass

17-1 3/16

17-3 7/16


21 1/4

6-7 1/2
6-7 1/8
64

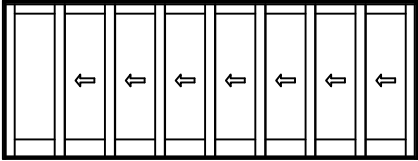


2668-OXXXXXXX

6-10 1/2
6-10 1/8
67

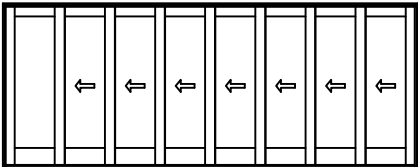


26610-OXXXXXXX

7-11 1/2
7-11 1/8
80

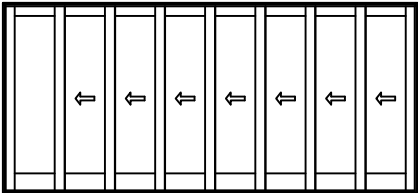


2680-OXXXXXXX

8-11 1/2
8-11 1/8
92

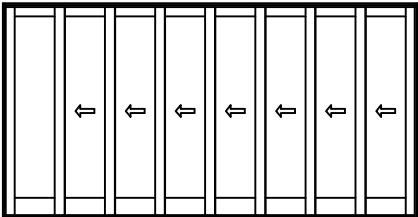

2690-OXXXXXXX

9-11 1/2
9-11 1/8
104

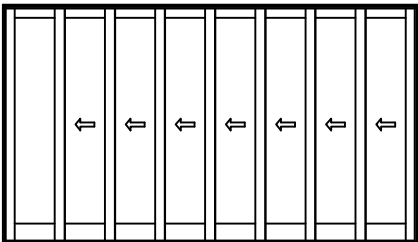

26100-OXXXXXXX

Pinnacle Series

MULTI - SLIDE PATIO DOOR - NARROW POCKET

ELEVATIONS

SCALE: 1/8" = 1'-0"

Rough Opp.
Frame
Frame
(No Pocket)
Glass

5-4 3/8

5-3 5/8

2-9 1/8

25

6-4 3/8

6-3 5/8

3-3 1/8

31


8-4 3/8

8-3 5/8


4-3 1/8

43


6-7 1/2
6-7 1/8
N/A
71 3/4

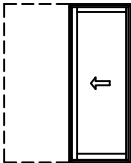

2668-PX

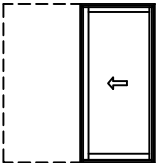


3068-PX

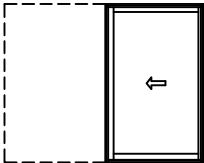


4068-PX


6-10 1/2
6-10 1/8
N/A
74 3/4

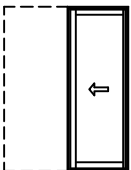

26610-PX

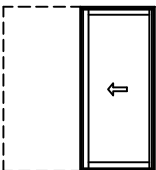


30610-PX

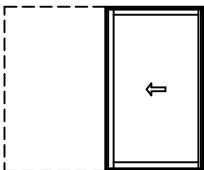


40610-PX


7-11 1/2
7-11 1/8
N/A
87 3/4

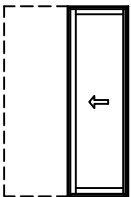

2680-PX

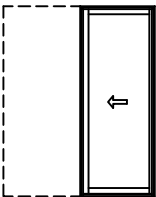

3080-PX

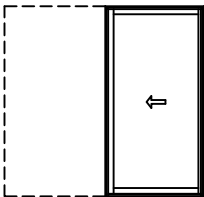

4080-PX

Pinnacle Series

MULTI - SLIDE PATIO DOOR - NARROW POCKET

ELEVATIONS

SCALE: 1/8" = 1'-0"

Rough Opp.
Frame
Frame
(No Pocket)
Glass

7-7 7/16

7-6 11/16

5-0 1/8

25

9-1 7/16

9-0 11/16

6-0 1/8

31


12-1 7/16

12-0 11/16


8-0 1/8

43


6-7 1/2
6-7 1/8
N/A
71 3/4

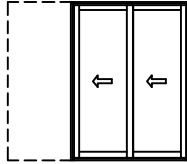

2668-PXX

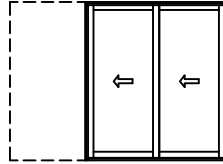


3068-PXX

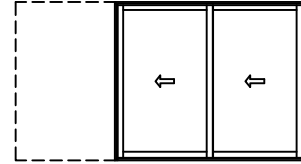


4068-PXX


6-10 1/2
6-10 1/8
N/A
74 3/4

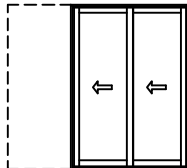

26610-PXX

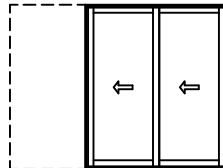


30610-PXX

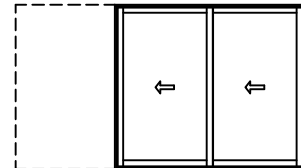


40610-PXX


7-11 1/2
7-11 1/8
N/A
87 3/4

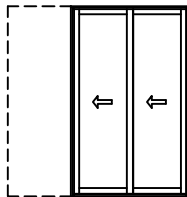

2680-PXX

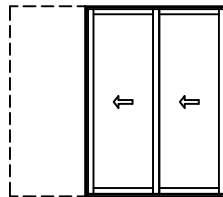

3080-PXX

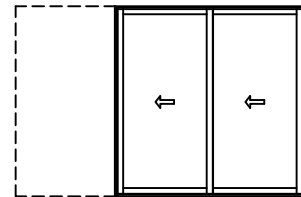

4080-PXX

Pinnacle Series

MULTI - SLIDE PATIO DOOR - NARROW POCKET

ELEVATIONS

SCALE: 1/8" = 1'-0"

Rough Opp.
Frame
Frame
(No Pocket)
Glass

9-10 1/2

9-9 3/4

7-3

25

11-10 1/2

11-9 3/4

8-9 3/16

31


15-10 1/2

15-9 3/4


11-9 3/16

43


6-7 1/2
6-7 1/8
N/A
71 3/4

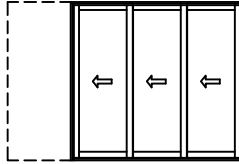

2668-PXXX

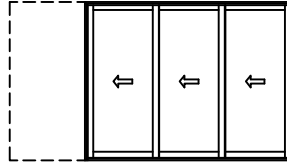


3068-PXXX

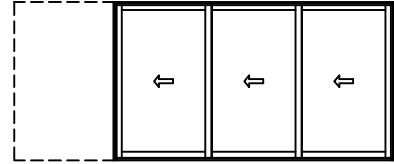


4068-PXXX


6-10 1/2
6-10 1/8
N/A
74 3/4

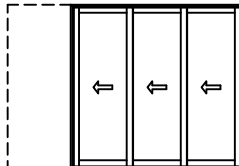

26610-PXXX

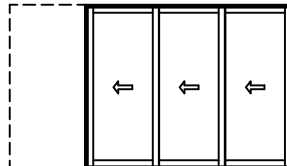


30610-PXXX

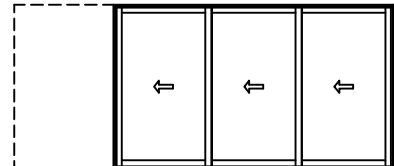


40610-PXXX


7-11 1/2
7-11 1/8
N/A
87 3/4

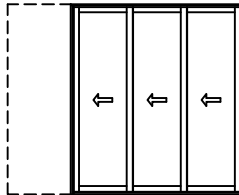

2680-PXXX

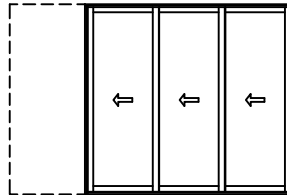

3080-PXXX

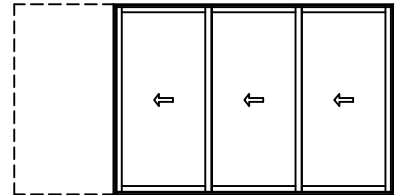










4080-PXXX

Pinnacle Series

MULTI - SLIDE PATIO DOOR - NARROW POCKET

ELEVATIONS

SCALE: 1/8" = 1'-0"

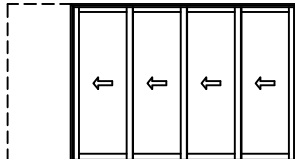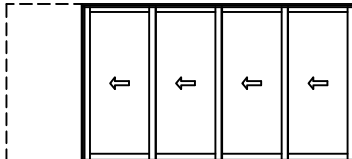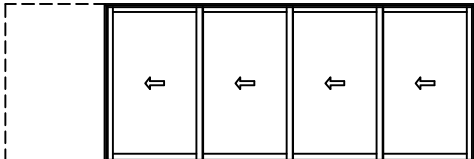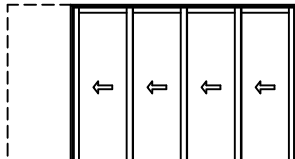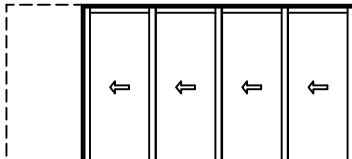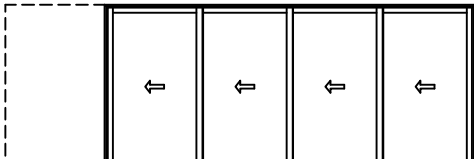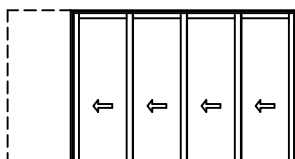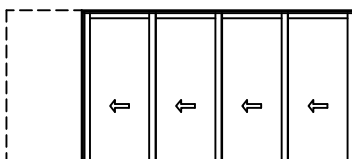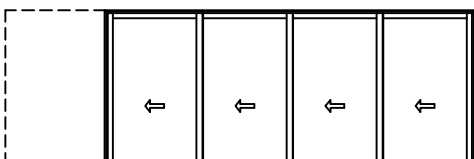
Rough Opg. Frame Frame (No Pocket) Glass	12-1 9/16 12-0 13/16 9-6 1/4 25	14-7 9/16 14-6 13/16 11-6 1/4 31	19-7 9/16 19-6 13/16 15-6 1/4 43
			
	2668-PXXXX	3068-PXXXX	4068-PXXXX
	6-7 1/2 6-7 1/8 N/A 71 3/4		
	6-10 1/2 6-10 1/8 N/A 74 3/4		
			
	26610-PXXXX	30610-PXXXX	40610-PXXXX
	7-11 1/2 7-11 1/8 N/A 87 3/4		
			
	2680-PXXXX	3080-PXXXX	4080-PXXXX

Pinnacle Series

MULTI - SLIDE PATIO DOOR - NARROW POCKET

ELEVATIONS

SCALE: 1/8" = 1'-0"

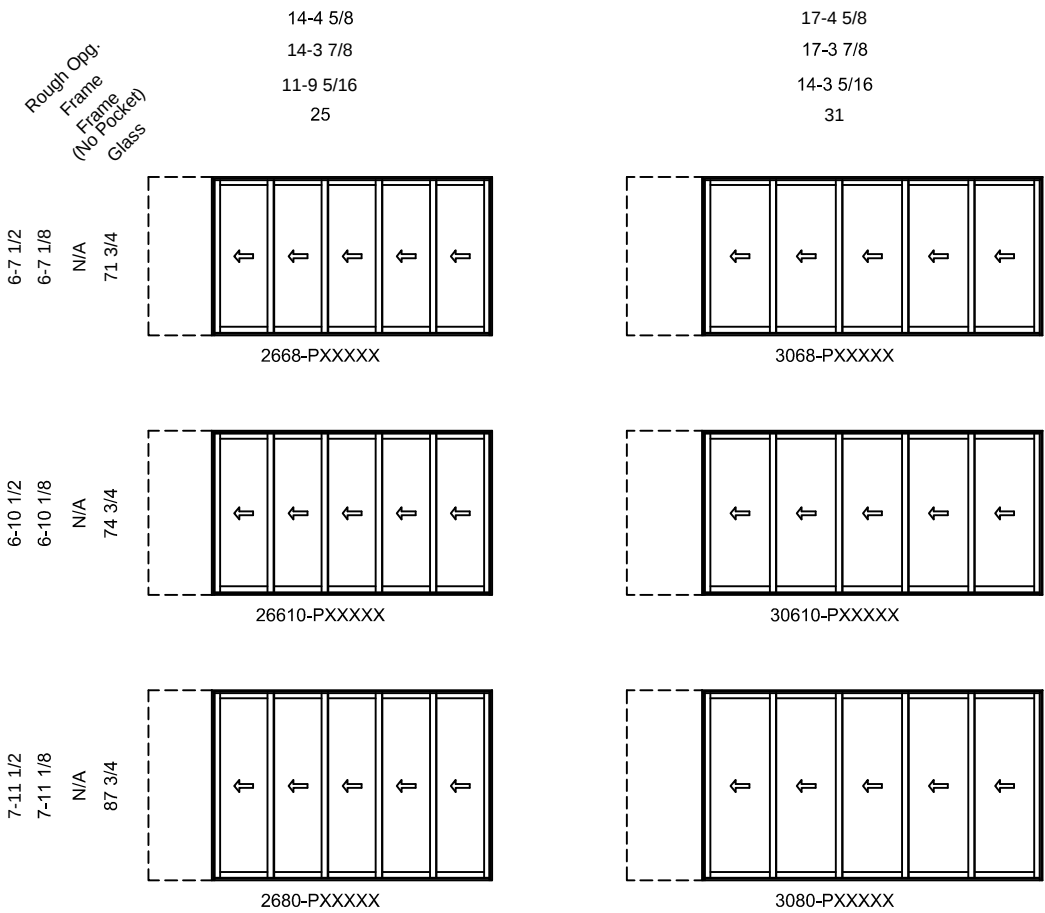

Pinnacle Series


MULTI - SLIDE PATIO DOOR - NARROW POCKET

ELEVATIONS
SCALE: 1/8" = 1'-0"

Rough Opt.
Frame
Frame
(No Pocket)
Glass


23-4 5/8
23-3 7/8
19-3 5/16
43

6-7 1/2
6-7 1/8
N/A
71 3/4

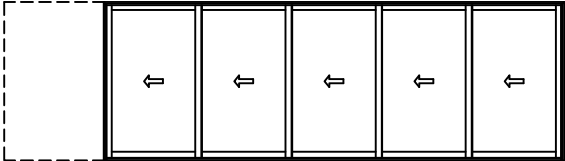


4068-PXXXXX

6-10 1/2
6-10 1/8
N/A
74 3/4

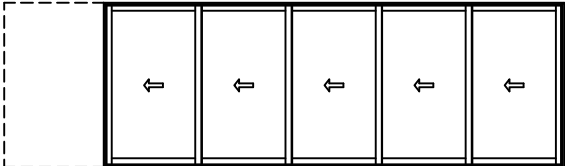

40610-PXXXXX

7-11 1/2
7-11 1/8
N/A
87 3/4

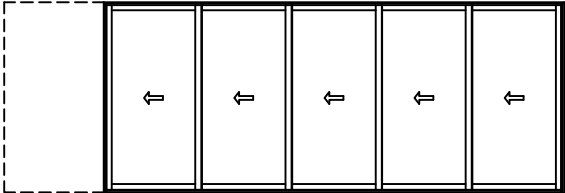


4080-PXXXXX

Pinnacle Series

MULTI - SLIDE PATIO DOOR - NARROW POCKET

ELEVATIONS

SCALE: 1/8" = 1'-0"

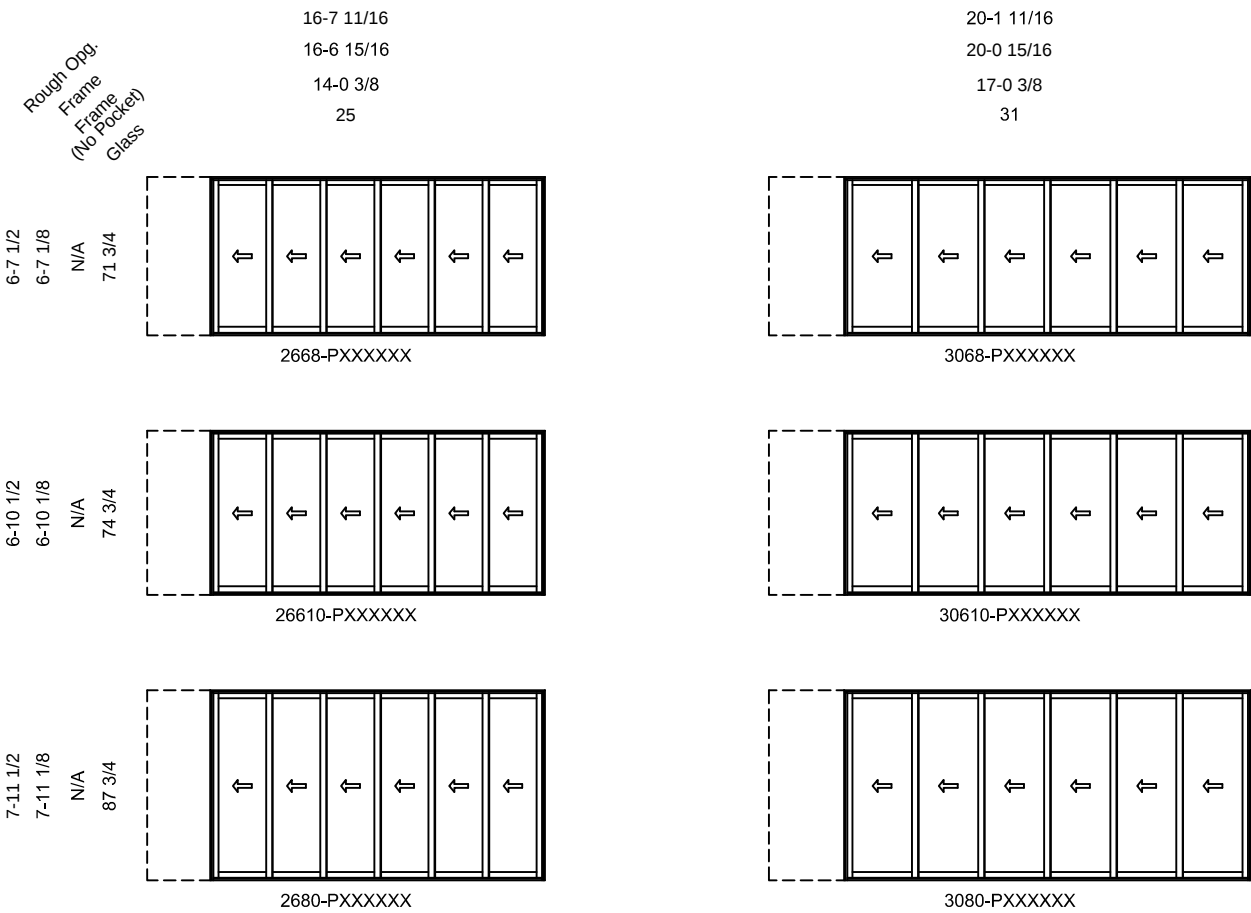


Pinnacle Series

MULTI - SLIDE PATIO DOOR - NARROW POCKET

ELEVATIONS


SCALE: 1/8" = 1'-0"

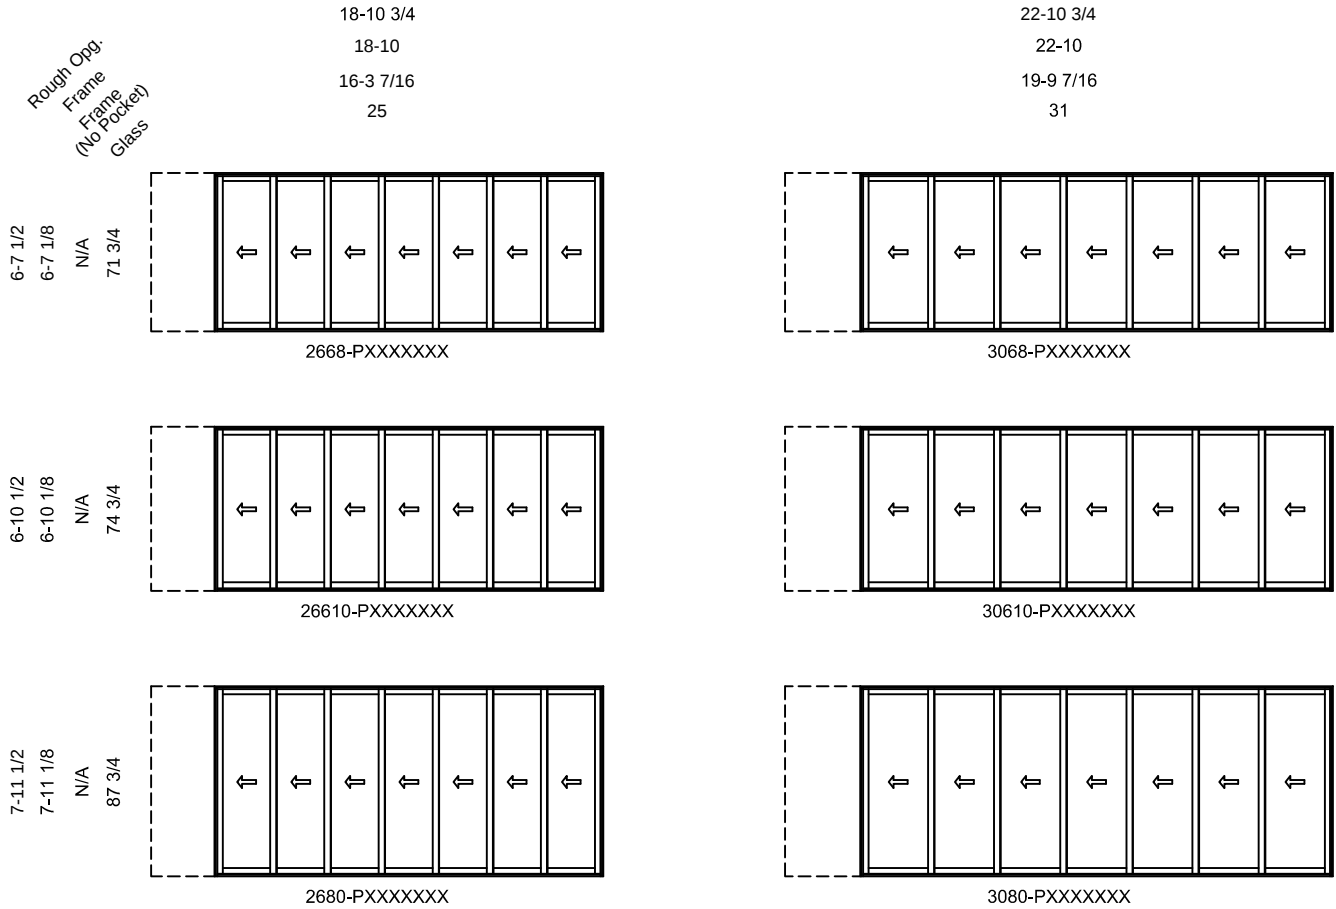

Pinnacle Series

MULTI - SLIDE PATIO DOOR - NARROW POCKET

ELEVATIONS
SCALE: 1/8" = 1'-0"

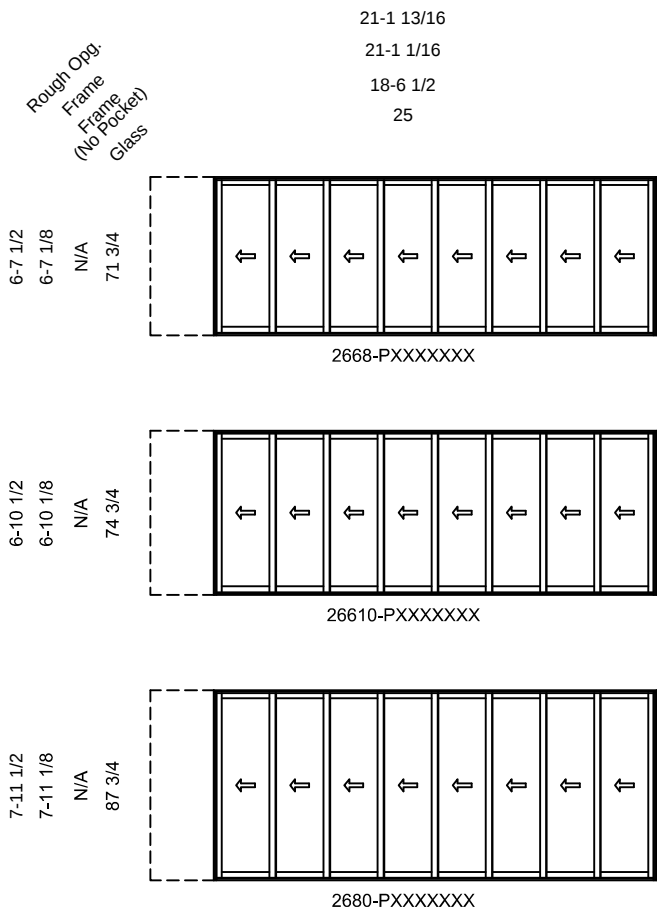

Pinnacle Series


MULTI - SLIDE PATIO DOOR - NARROW STACKING

ELEVATIONS
SCALE: 1/8" = 1'-0"

Rough Opn.
Frame
Glass


6'-7 1/2"
6'-7 1/8"
7'-1 3/4"

4'-11 13/16"
4'-11 1/16"
25"

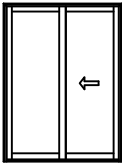


2668-OX

5'-11 13/16"
5'-11 1/16"
31"

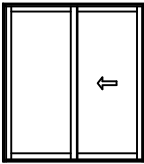


3068-OX

7'-11 13/16"
7'-11 1/16"
43"

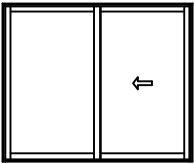


4068-OX


6'-10 1/2"
6'-10 1/8"
7'-4 3/4"

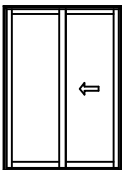

26610-OX

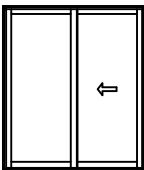


30610-OX

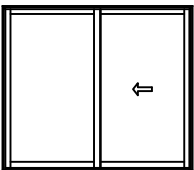


40610-OX


7'-11 1/2"
7'-11 1/8"
8'-7 3/4"

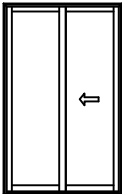

2680-OX

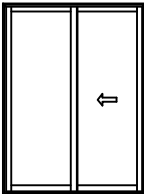

3080-OX

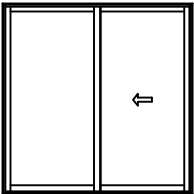

4080-OX

Pinnacle Series

MULTI - SLIDE PATIO DOOR - NARROW STACKING

ELEVATIONS


SCALE: 1/8" = 1'-0"

Rough Opg.
Frame
Glass

7'-2 7/8"

7'-2 1/8"

25

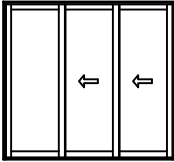


2668-OXX

8'-8 7/8"

8'-8 1/8"

31

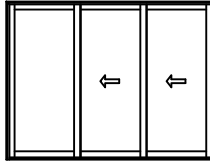


3068-OXX

11'-8 7/8"

11'-8 1/8"

43

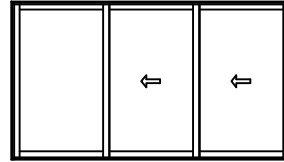


4068-OXX


6'-7 1/2"

6'-7 1/8"


7'-1 3/4"

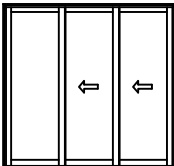

26610-OXX

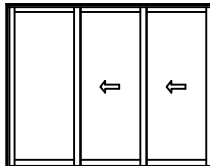

30610-OXX

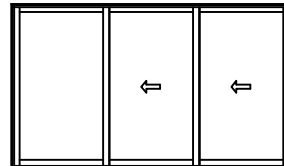


40610-OXX


6'-10 1/2"

6'-10 1/8"


7'-4 3/4"

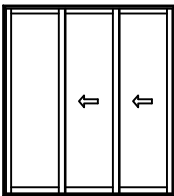

2680-OXX

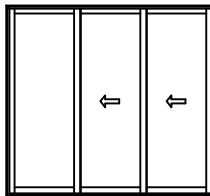

3080-OXX

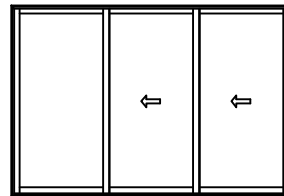

4080-OXX

7'-11 1/2"

7'-11 1/8"

8'-7 3/4"

Pinnacle Series

MULTI - SLIDE PATIO DOOR - NARROW STACKING

ELEVATIONS


SCALE: 1/8" = 1'-0"

Rough Opq.
Frame
Glass

9-5 15/16

9-5 3/16

25

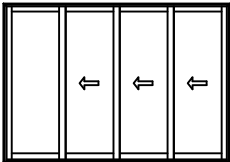


2668-OXXX

11-5 15/16

11-5 3/16

31

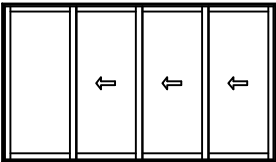


3068-OXXX

15-5 15/16

15-5 3/16

43

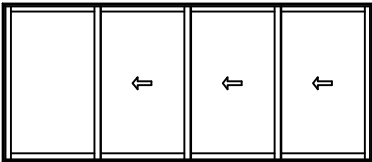


4068-OXXX


6-7 1/2
6-7 1/8
71 3/4

6-10 1/2
6-10 1/8
74 3/4


7-11 1/2
7-11 1/8
87 3/4

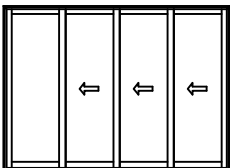


26610-OXXX

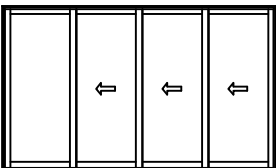


30610-OXXX

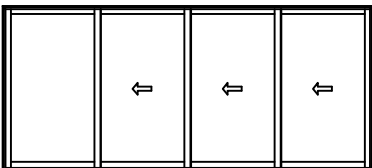


40610-OXXX

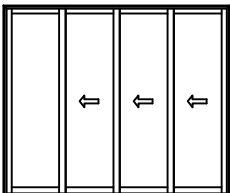

2680-OXXX

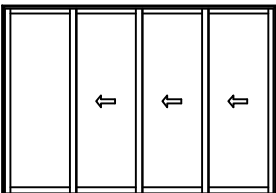

3080-OXXX

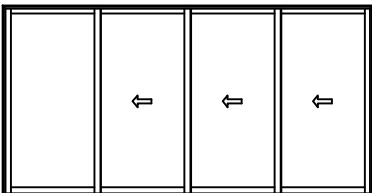

4080-OXXX

Pinnacle Series

MULTI - SLIDE PATIO DOOR - NARROW STACKING


ELEVATIONS

SCALE: 1/8" = 1'-0"

Rough Opn.
Frame
Glass


6-7 1/2
6-7 1/8
71 3/4

11-9
11-8 1/4
25

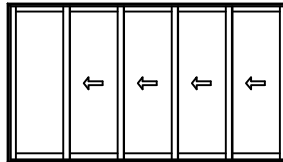


2668-OXXXX

14-3
14-2 1/4
31

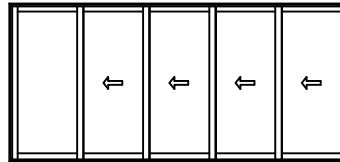


3068-OXXXX

19-3
19-2 1/4
43

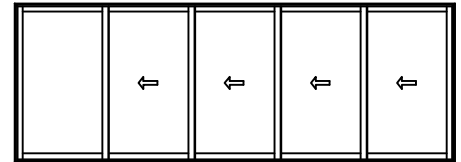


4068-OXXXX


6-10 1/2
6-10 1/8
74 3/4

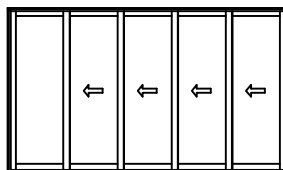

26610-OXXXX

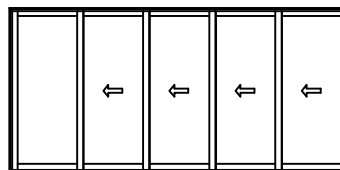


30610-OXXXX

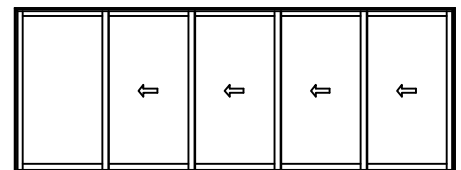


40610-OXXXX


7-11 1/2
7-11 1/8
87 3/4

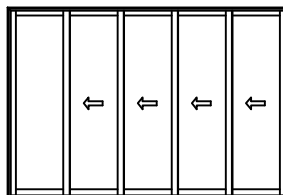

2680-OXXXX

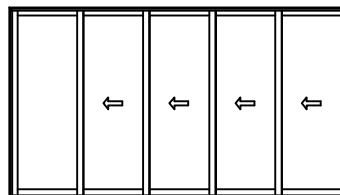

3080-OXXXX

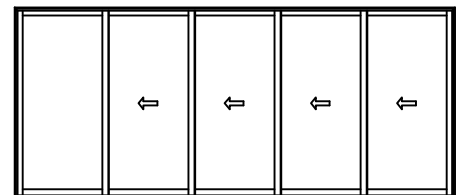

4080-OXXXX

Pinnacle Series


MULTI - SLIDE PATIO DOOR - NARROW STACKING

ELEVATIONS
SCALE: 1/8" = 1'-0"

Rough Opq.
Frame
Glass


6'-7 1/2"
6'-7 1/8"
7'-1 3/4"

13'-12 1/16"
13'-11 5/16"
25'

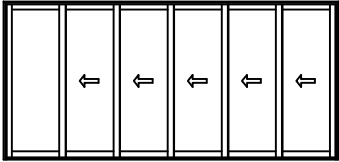


2668-OXXXXX

16'-12 1/16"
16'-11 5/16"
31'

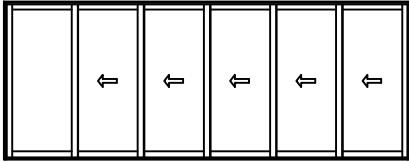


3068-OXXXXX

6'-10 1/2"
6'-10 1/8"
7'-4 3/4"

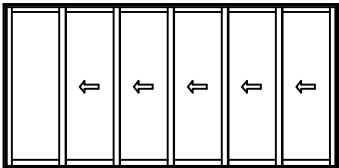


26610-OXXXXX

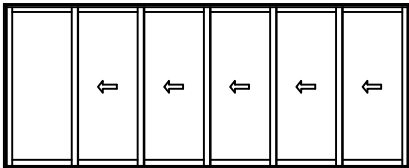


30610-OXXXXX

7'-11 1/2"
7'-11 1/8"
8'-7 3/4"

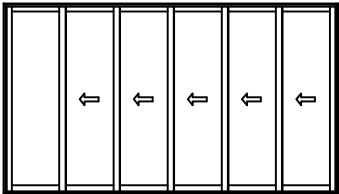

2680-OXXXXX

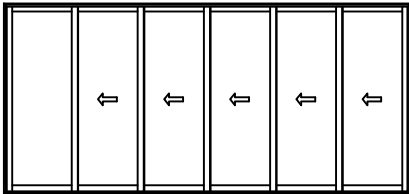

3080-OXXXXX

Pinnacle Series

MULTI - SLIDE PATIO DOOR - NARROW STACKING


ELEVATIONS

SCALE: 1/8" = 1'-0"

Rough Opq.
Frame
Glass


6'-7 1/2"
6'-7 1/8"
7'-1 3/4"

16'-3 1/8"
16'-2 3/8"
25'

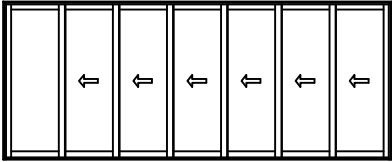


2668-OXXXXXX

19'-9 1/8"
19'-8 3/8"
31'

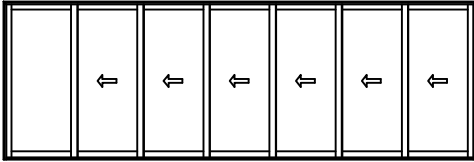


3068-OXXXXXX

6'-10 1/2"
6'-10 1/8"
7'-4 3/4"

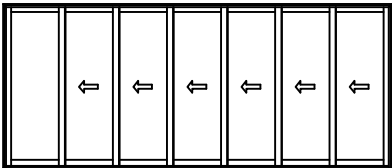


26610-OXXXXXX

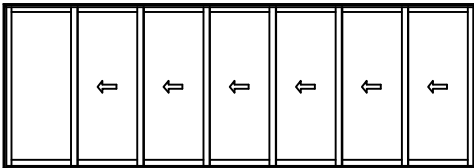


30610-OXXXXXX

7'-11 1/2"
7'-11 1/8"
8'-7 3/4"

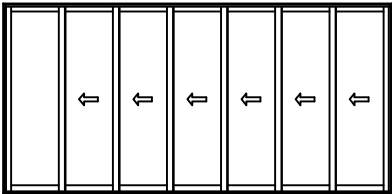

2680-OXXXXXX

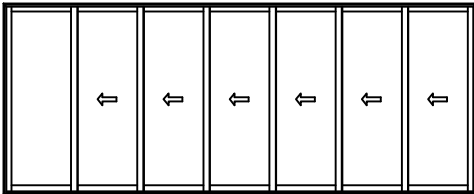

3080-OXXXXXX

Pinnacle Series

MULTI - SLIDE PATIO DOOR - NARROW STACKING

ELEVATIONS

SCALE: 1/8" = 1'-0"


Rough Opq.
Frame
Glass

18-6 3/16

18-5 7/16


25

6-7 1/2
6-7 1/8
71 3/4

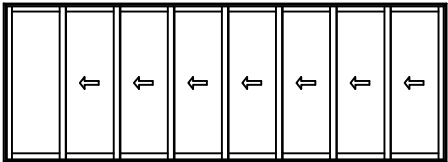


2668-OXXXXXXX

6-10 1/2
6-10 1/8
74 3/4

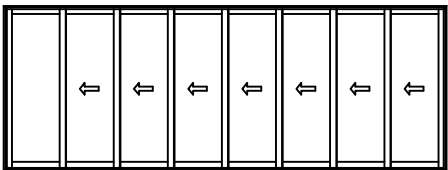

26610-OXXXXXXX

7-11 1/2
7-11 1/8
87 3/4

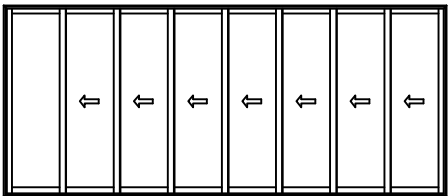

2680-OXXXXXXX