



Legend HBR Series

LEGEND HBR DOUBLE HUNG



SECTION DETAILS

SCALE: 3" = 1'-0"

OPERATING

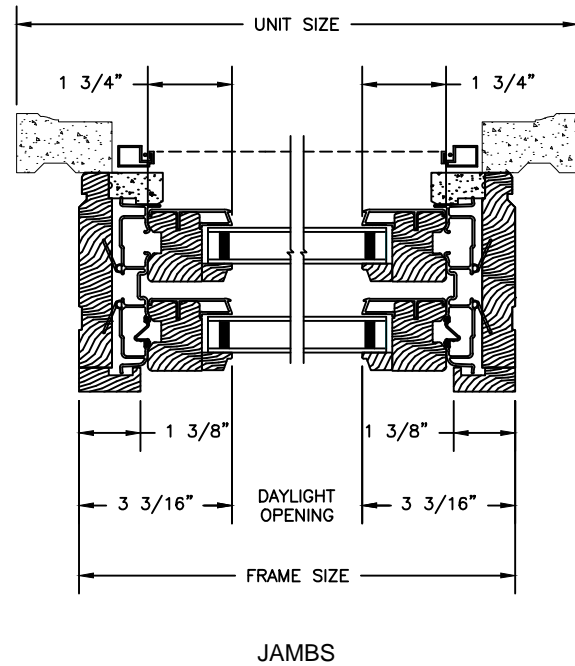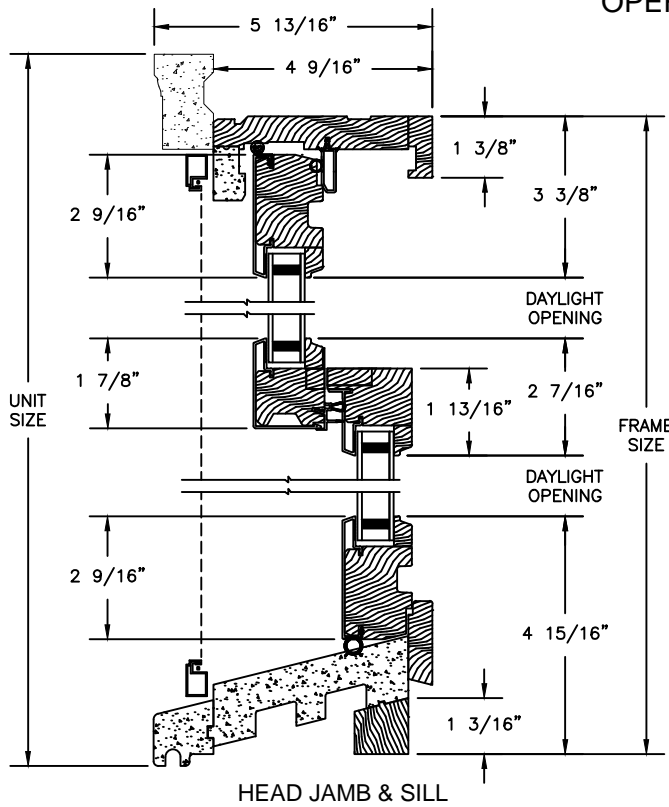

PICTURE

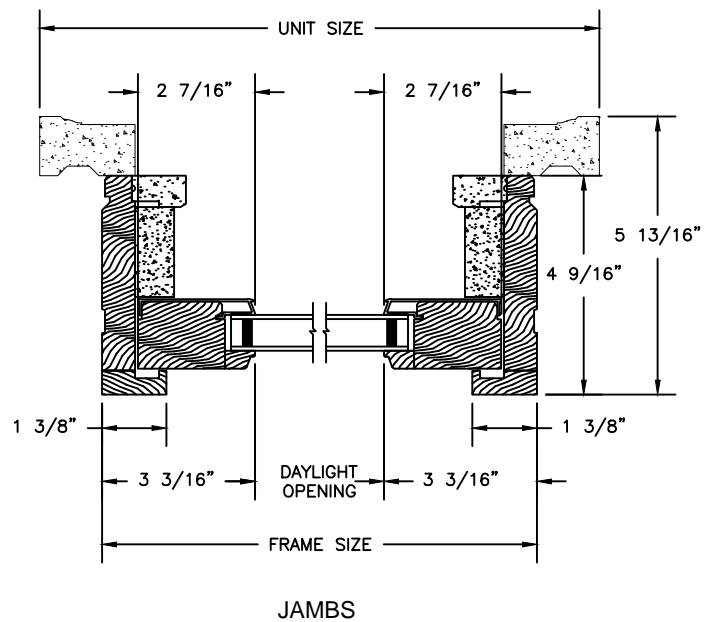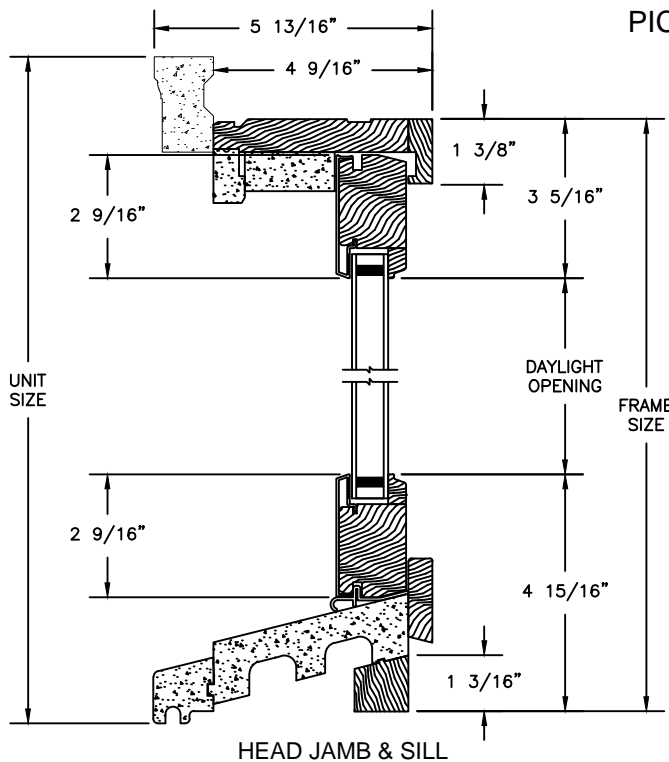


Legend HBR Series

LEGEND HBR DOUBLE HUNG

ELEVATIONS : TRANSOM

SCALE: 3" = 1'-0"

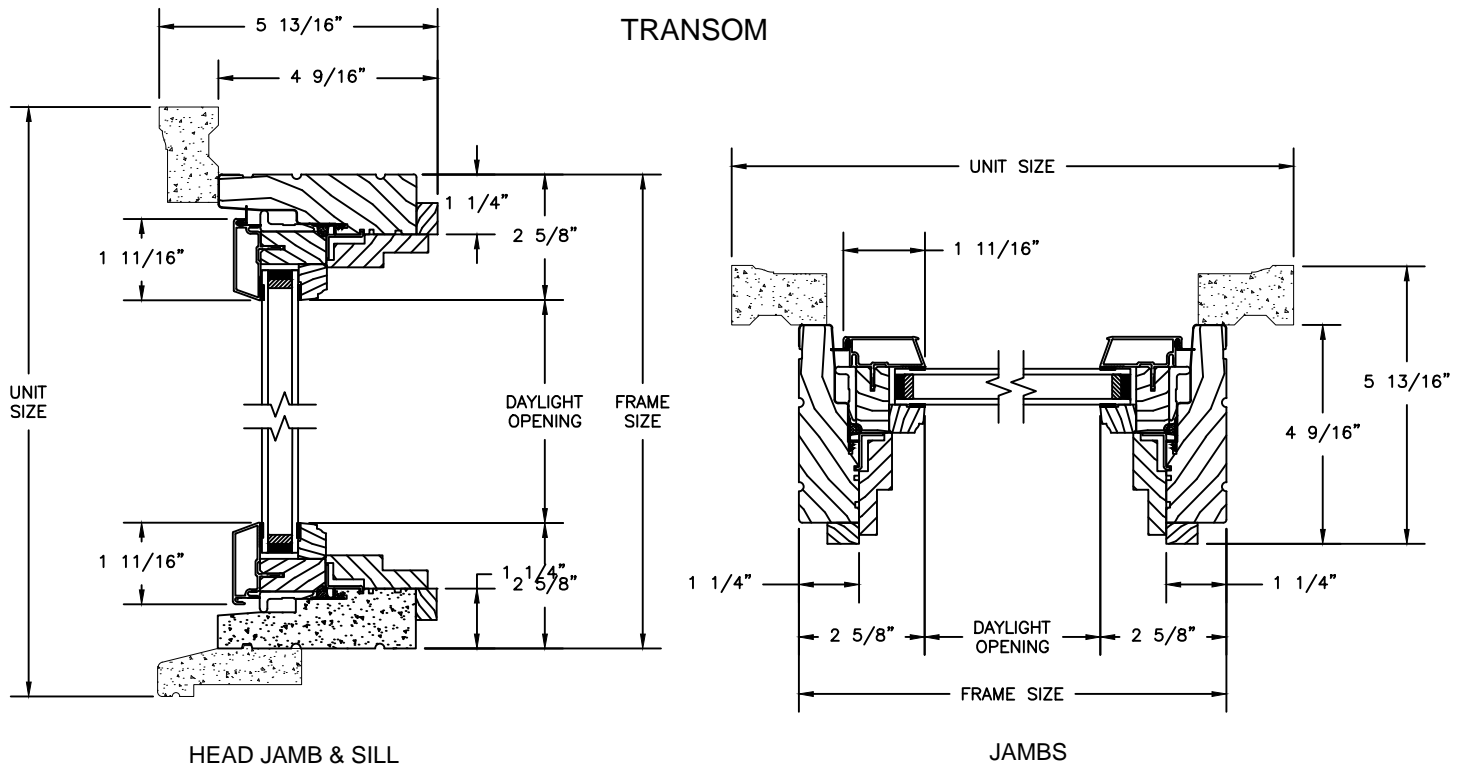


Legend HBR Series


LEGEND HBR DOUBLE HUNG

SECTION DETAILS: CASINGS OPTIONS


SCALE: 3" = 1'-0"

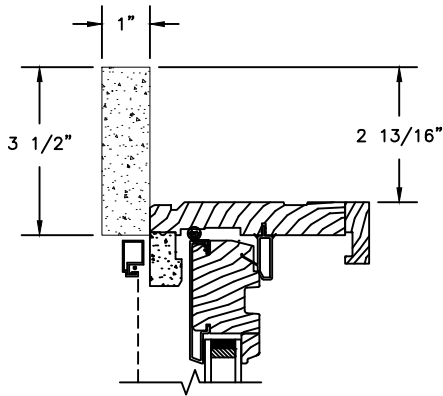


HEAD JAMB WITH
3 1/2" FLAT CASING

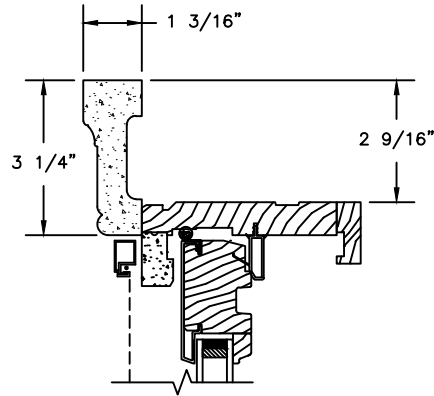


HEAD JAMB WITH
WILLIAMSBURG BRICKMOULD

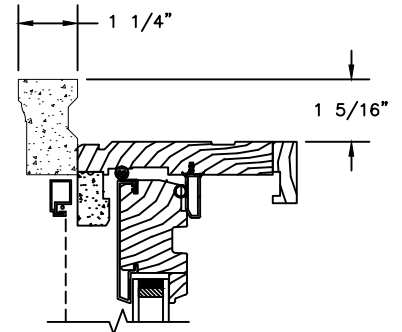


HEAD JAMB WITH
WM180 BRICKMOULD

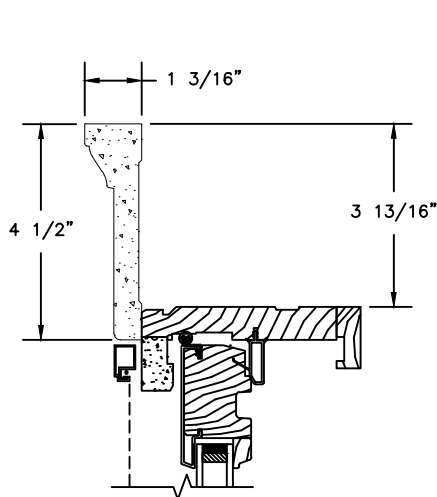

HEAD JAMB WITH
4 1/2" BACKBAND

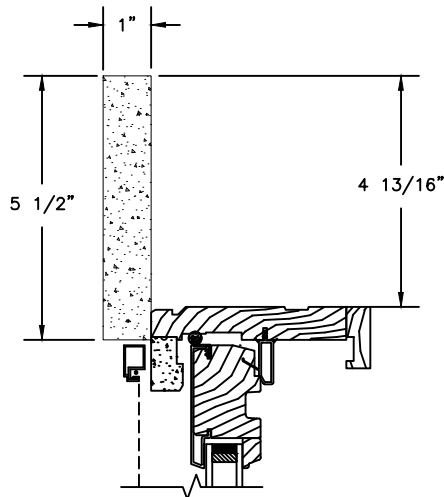

HEAD JAMB WITH
5 1/2" FLAT CASING

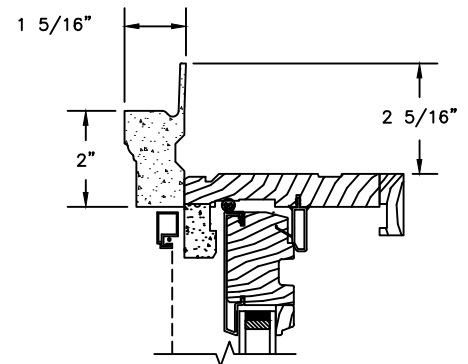


HEAD JAMB WITH
180 FLANGED BRICKMOULD

Legend HBR Series


LEGEND HBR DOUBLE HUNG

SECTION DETAILS: CASINGS OPTIONS


SCALE: 3" = 1'-0"

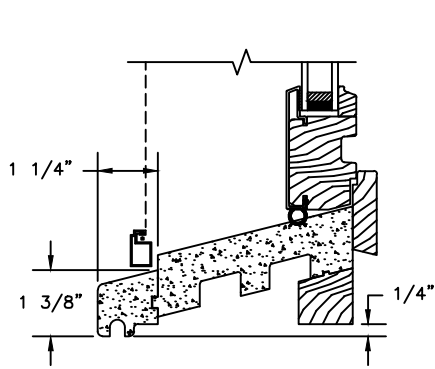

STANDARD SILLNOSE

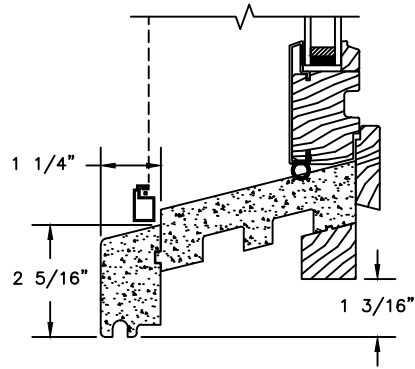

BULLNOSE SILLNOSE

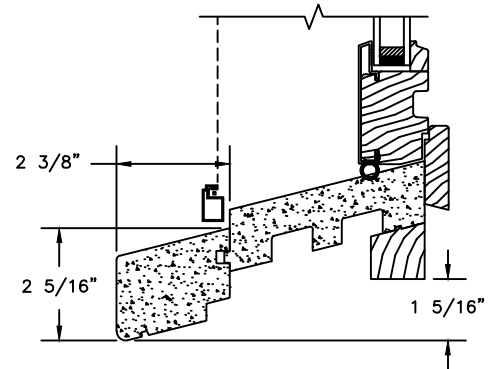


BELLY SILLNOSE

Legend HBR Series


LEGEND HBR DOUBLE HUNG

SECTION DETAILS


SCALE: 3" = 1'-0"

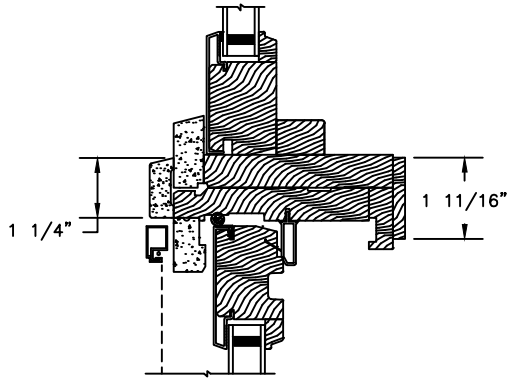


HORIZONTAL MULLION
TRANSOM/OPERATOR

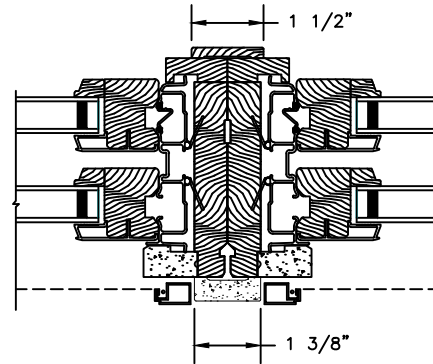

VERTICAL MULLION
OPERATOR/OPERATOR

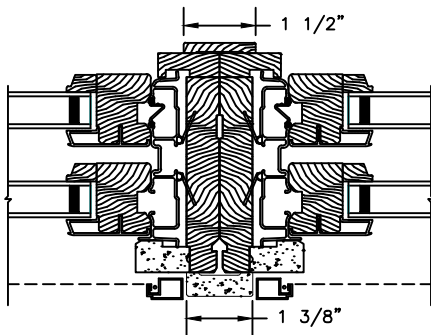

SLIMLINE VERTICAL MULLION
OPERATOR/OPERATOR

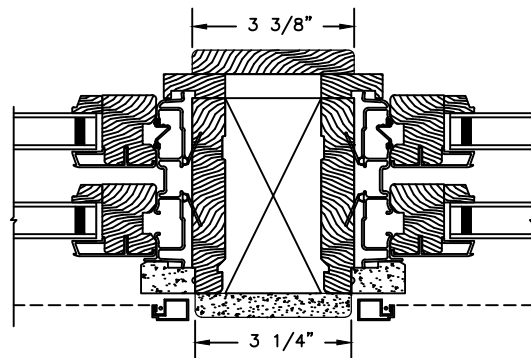



VERTICAL MULLION
OPERATOR WITH 2" SPREAD MULL




Legend HBR Series

LEGEND HBR DOUBLE HUNG

SECTION DETAILS : GLASS STOP & DIVIDED LITE OPTIONS
SCALE: 3" = 1'-0"

AVAILABLE STYLES

-  - PUTTY
-  - OGEE
-  - CONTEMPORARY

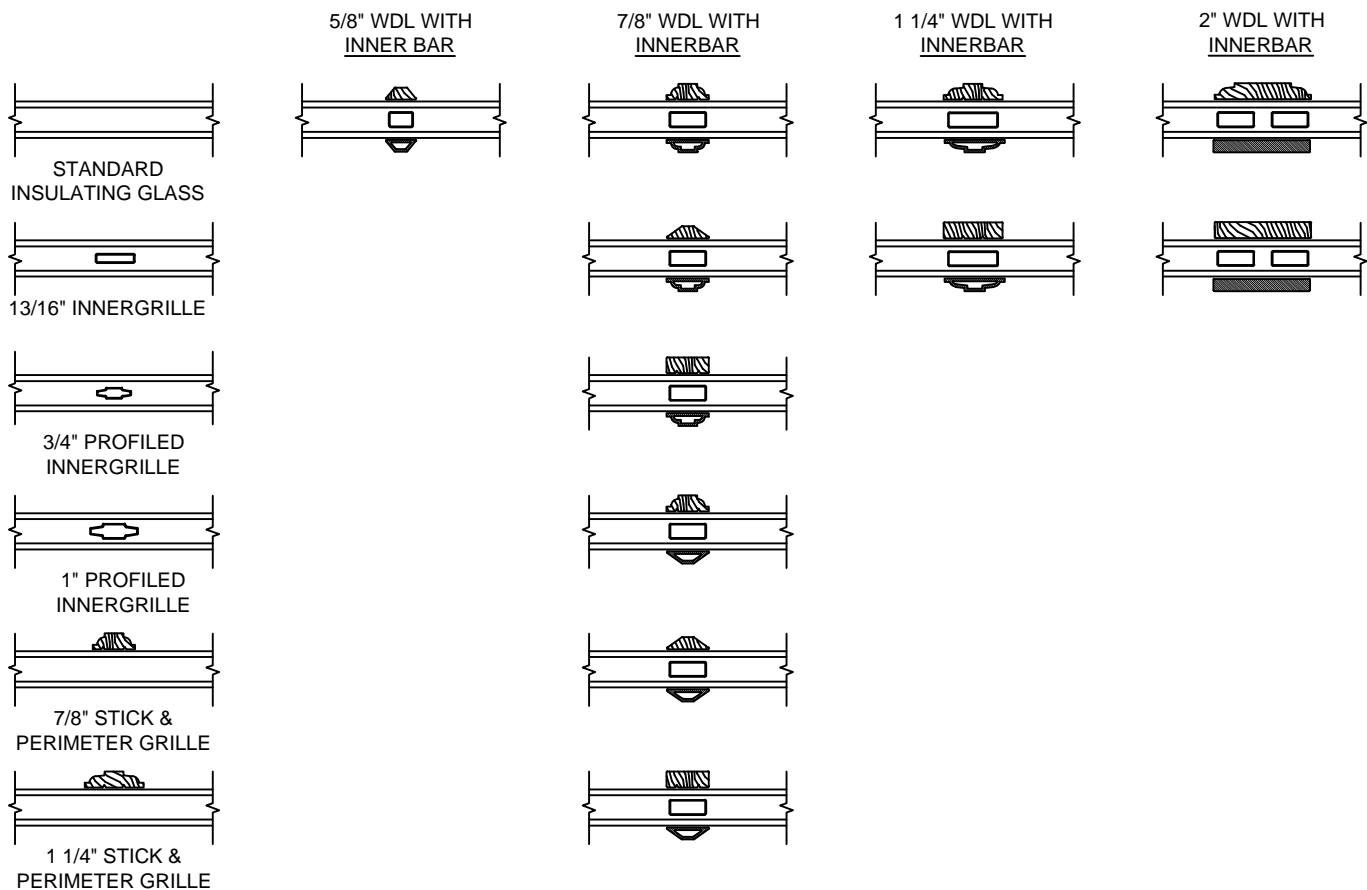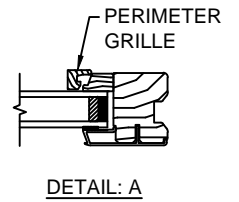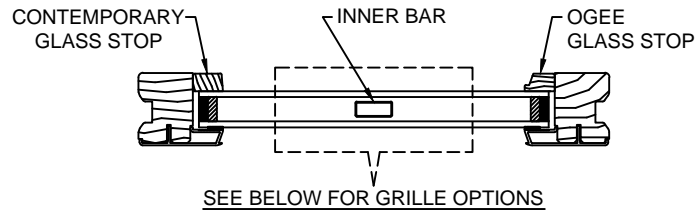

NOTE:

* ALL WDL OPTIONS CAN BE ORDERED WITH OR WITHOUT INNER BAR


* PERIMETER GRILLES ONLY AVAILABLE IN THE 7/8" AND 1 1/4" OGEE STYLE GLASS STOP (SEE DETAIL: A)

Legend HBR Series


LEGEND HBR DOUBLE HUNG

SECTION DETAILS : CONSTRUCTION


SCALE: 2" = 1'-0"

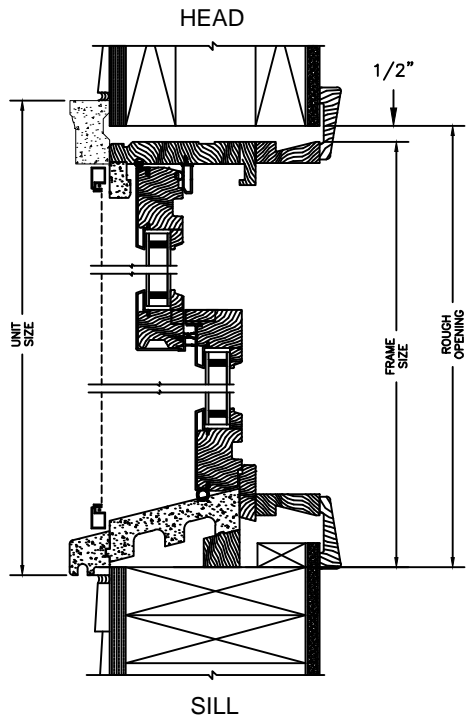


2 X 6 FRAME WITH SIDING

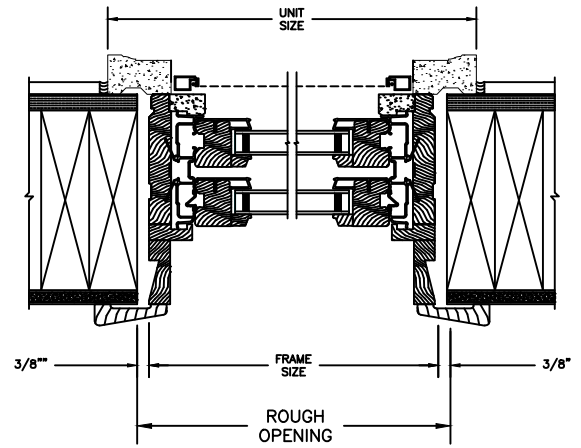

JAMB
2 X 6 FRAME WITH SIDING

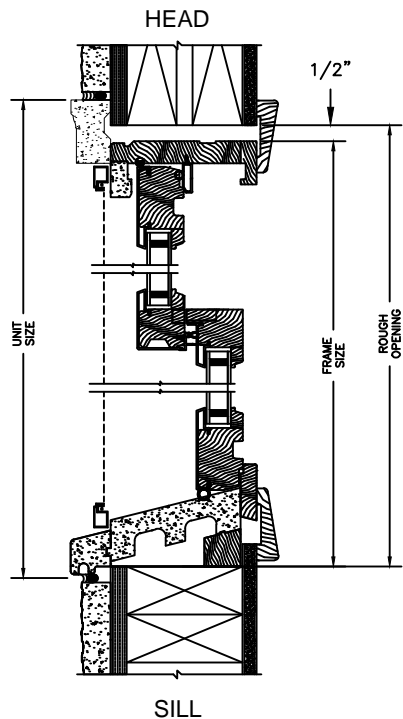

2 X 4 FRAME WITH STUCCO

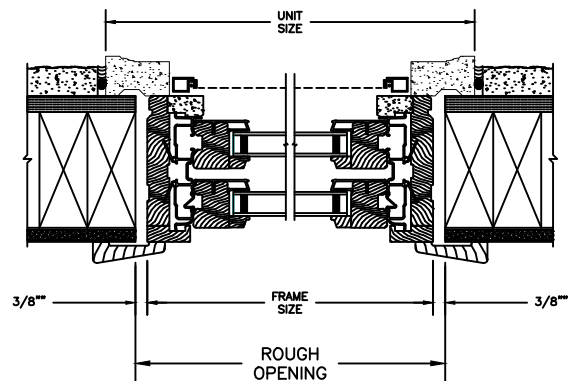

JAMB
2 X 4 FRAME WITH STUCCO

NOTE :


THE ABOVE WALL SECTIONS REPRESENT TYPICAL WALL CONDITIONS, THESE DETAILS ARE NOT INTENDED AS INSTALLATION INSTRUCTIONS. PLEASE REFER TO THE INSTALLATION INSTRUCTIONS PROVIDED WITH THE PURCHASED UNITS.

Legend HBR Series


LEGEND HBR DOUBLE HUNG

SECTION DETAILS : CONSTRUCTION


SCALE: 2" = 1'-0"

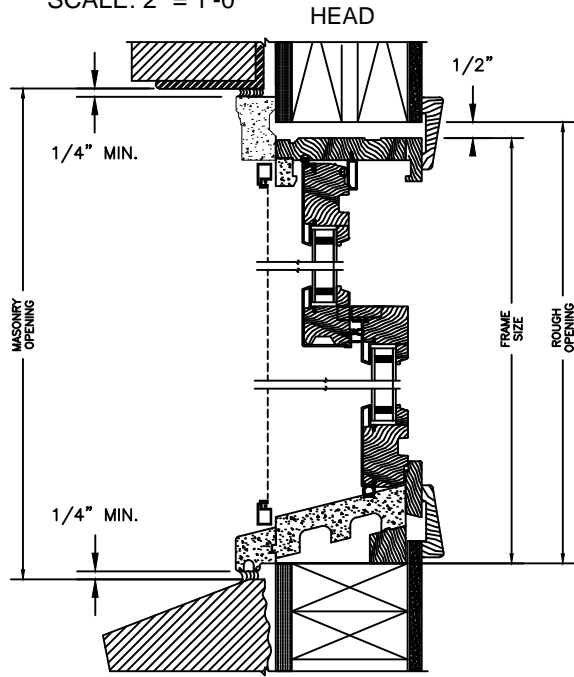


SILL
2 X 4 FRAME WITH BRICK VENEER

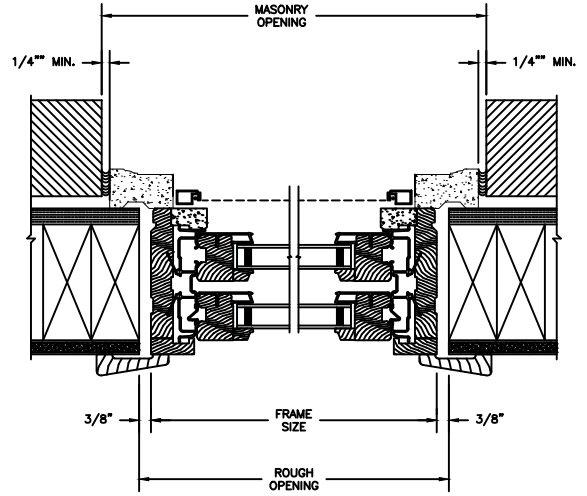

JAMB
2 X 4 FRAME WITH BRICK VENEER

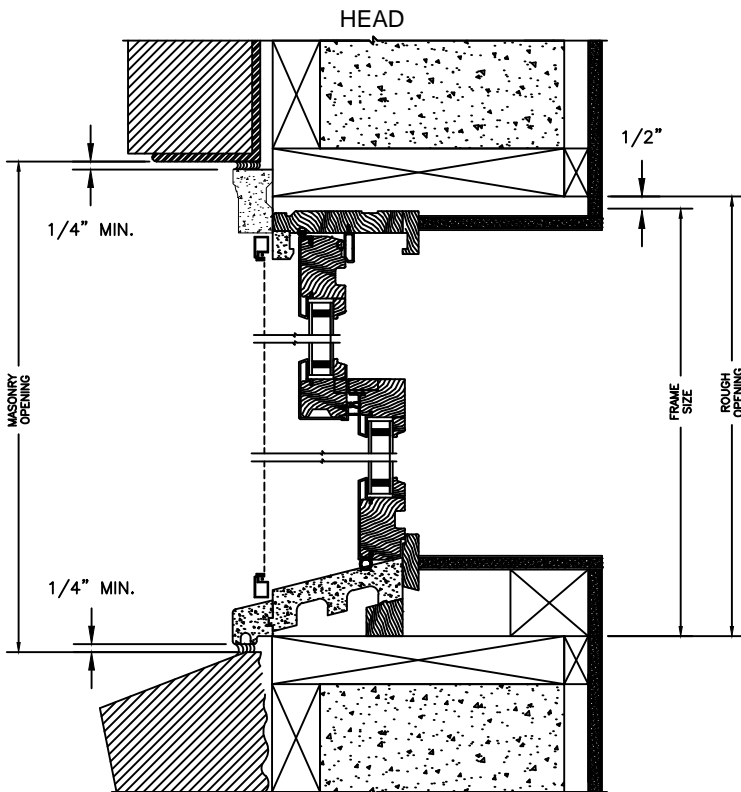

SILL
8" CONCRETEBLOCK WALL WITH BRICK VENEER

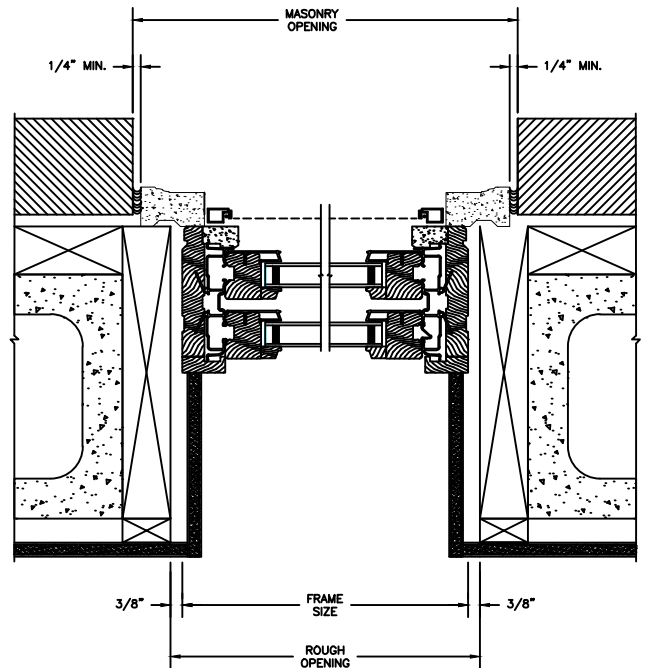

JAMB
8" CONCRETE BLOCK WALL WITH BRICK VENEER

NOTE :

THE ABOVE WALL SECTIONS REPRESENT TYPICAL WALL CONDITIONS, THESE DETAILS ARE NOT INTENDED AS INSTALLATION INSTRUCTIONS. PLEASE REFER TO THE INSTALLATION INSTRUCTIONS PROVIDED WITH THE PURCHASED UNITS.

Legend HBR Series

LEGEND HBR DOUBLE HUNG

SECTION DETAILS : 30 / 45 DEGREE BAY
NOT TO SCALE

