
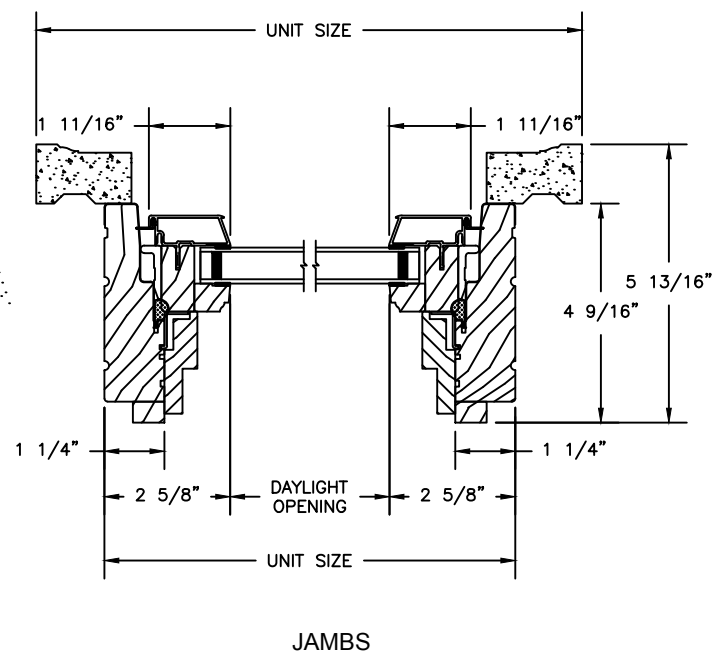
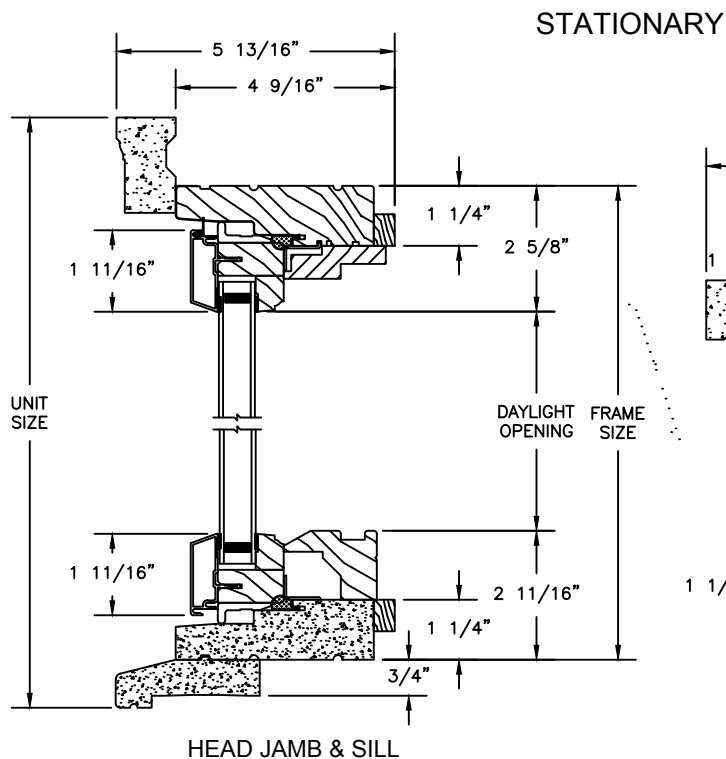
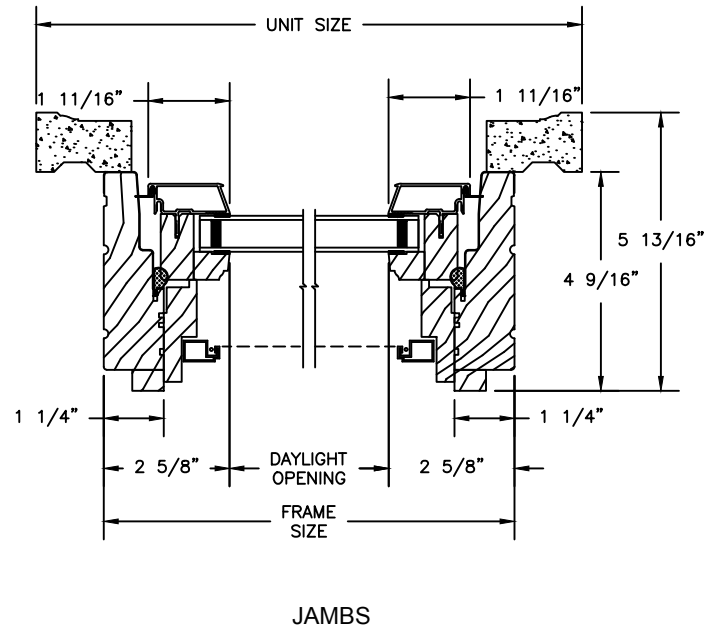


Legend HBR Series

HBR CASEMENT

SECTION DETAILS : OPERATING / STATIONARY

SCALE: 3" = 1'-0"

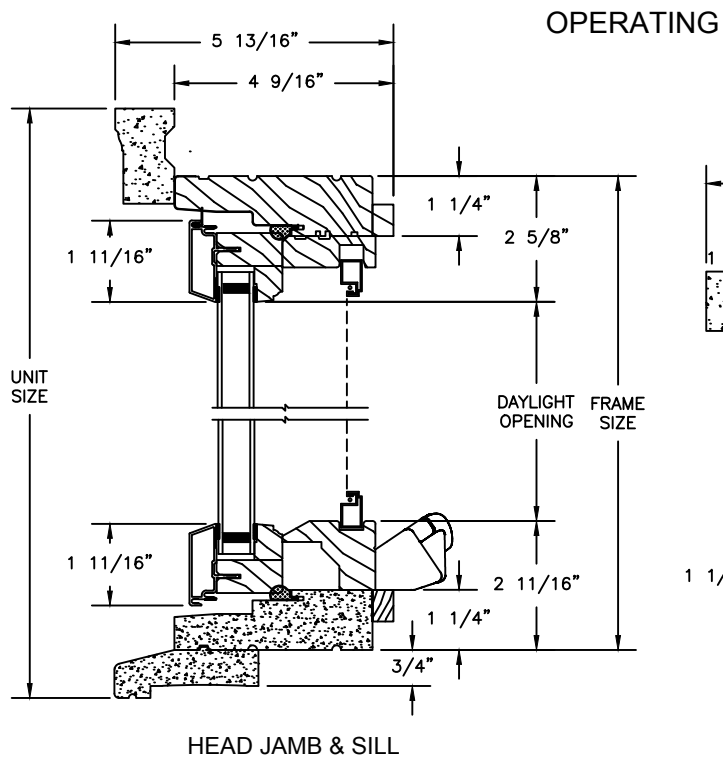


Legend HBR Series


HBR CASEMENT

SECTION DETAILS : OPERATING / STATIONARY WITH CONTEMPORARY STOPS


SCALE: 3" = 1'-0"

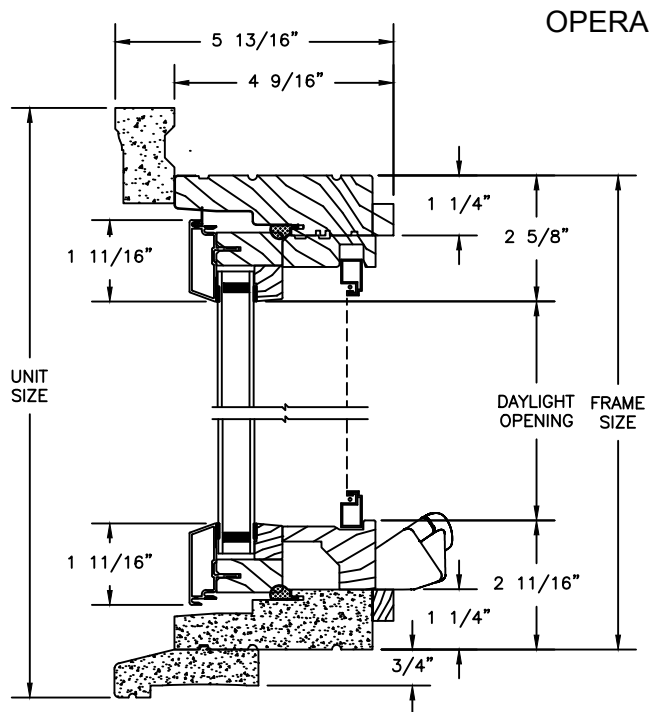


HEAD JAMB & SILL

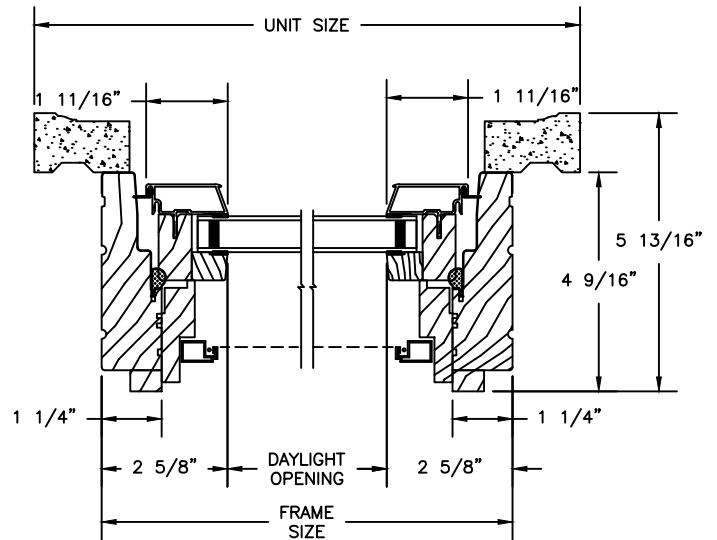

JAMBS

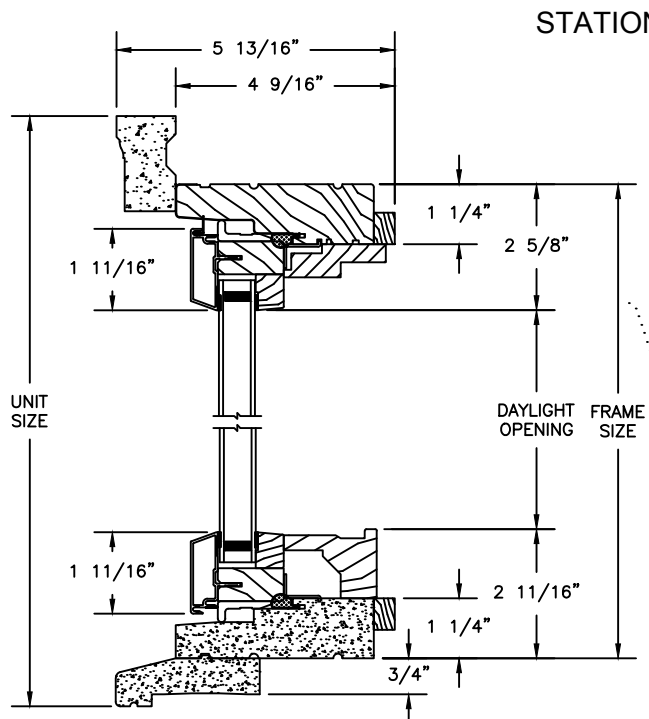

HEAD JAMB & SILL

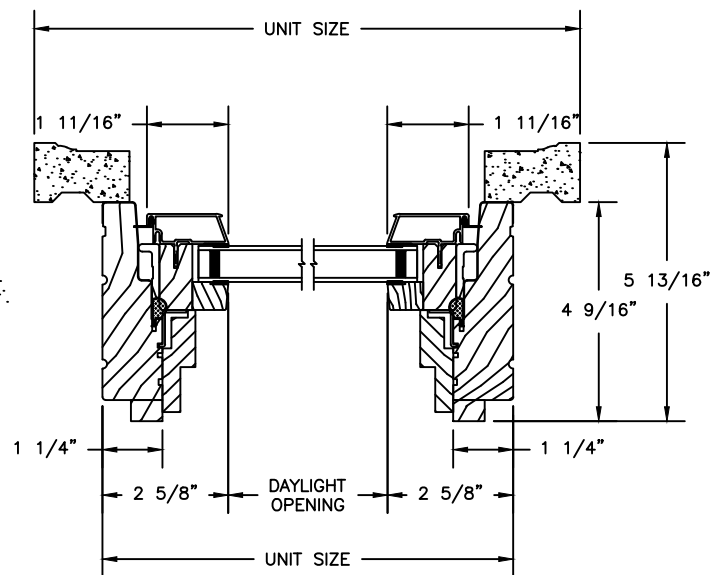

JAMBS


Legend HBR Series

LEGEND HBR CASEMENT

ELEVATIONS : PICTURE

SCALE: 3" = 1'-0"

PICTURE

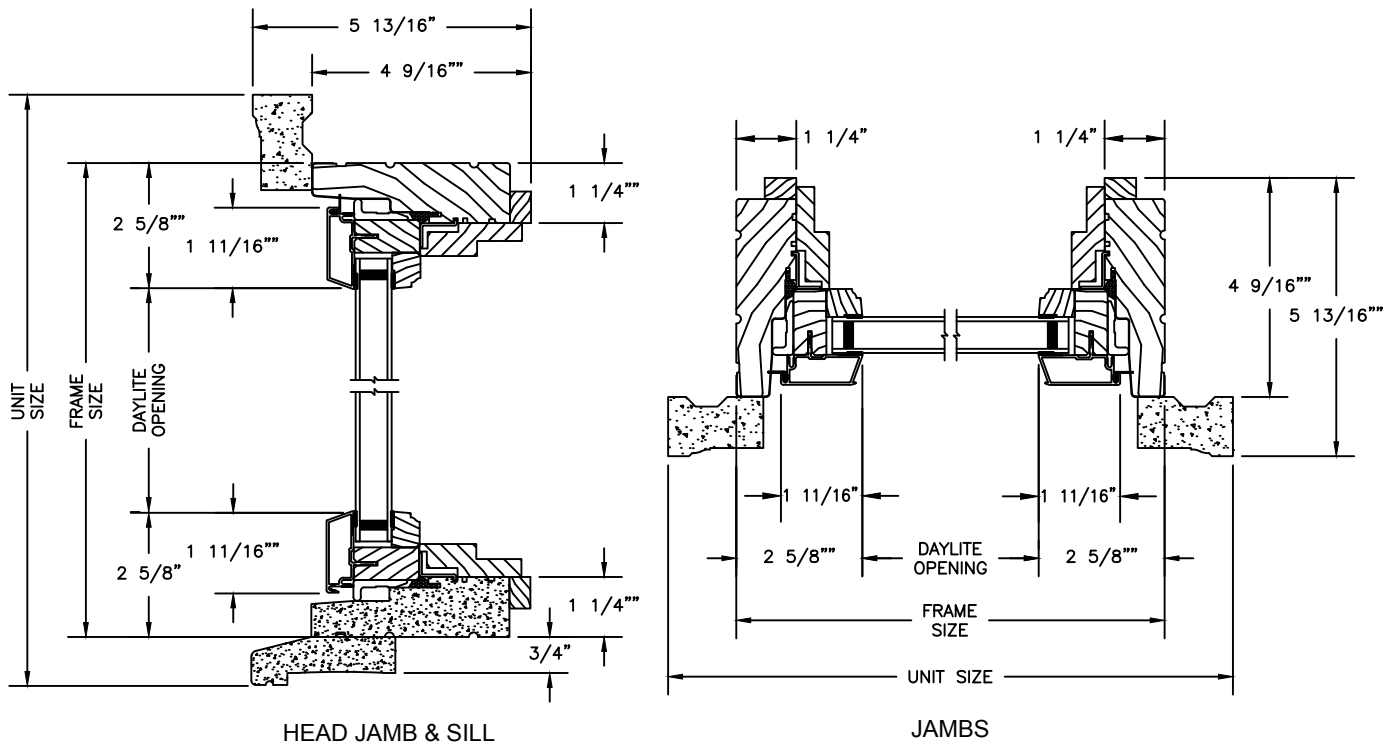


Legend HBR Series

LEGEND HBR CASEMENT

ELEVATIONS : PICTURE WITH CONTEMPORARY STOPS

SCALE: 3" = 1'-0"

PICTURE

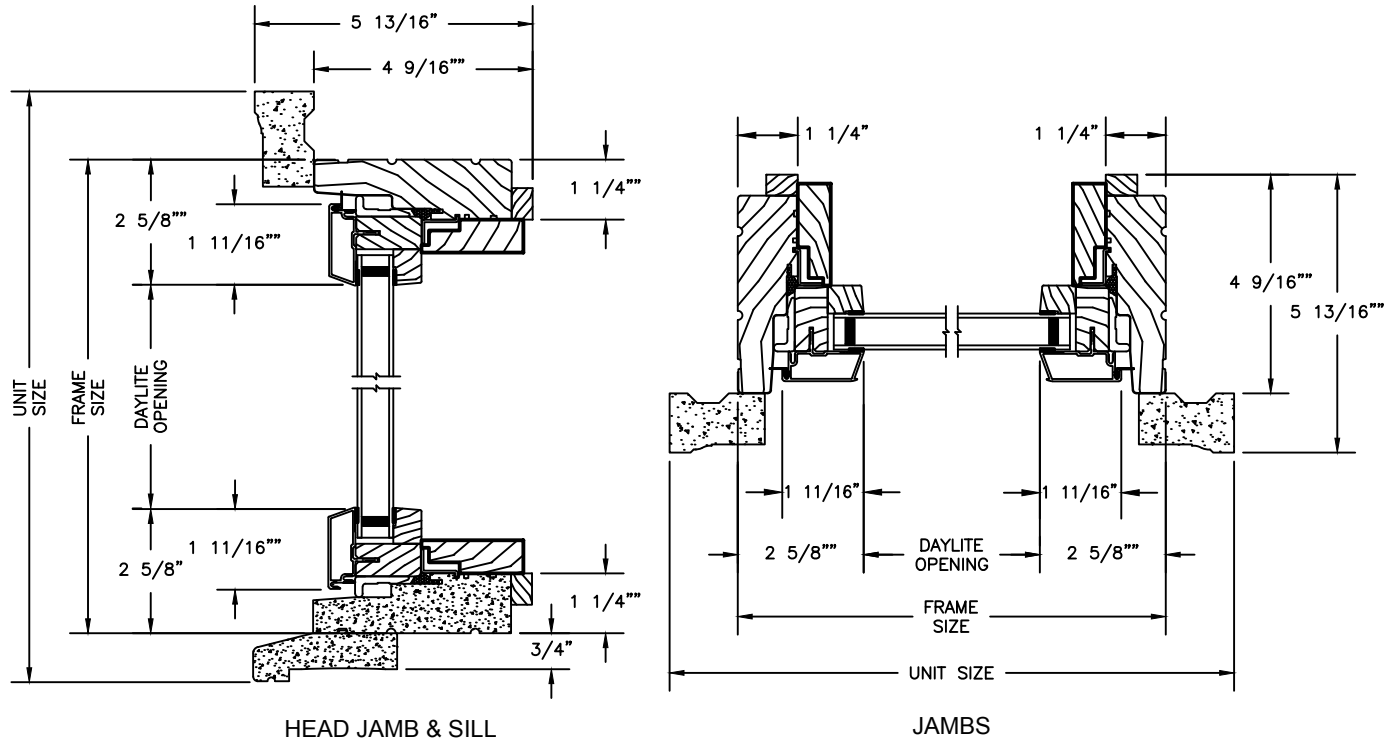


Legend HBR Series


LEGEND HBR CASEMENT

ELEVATIONS : CASING OPTIONS


SCALE: 3" = 1'-0"

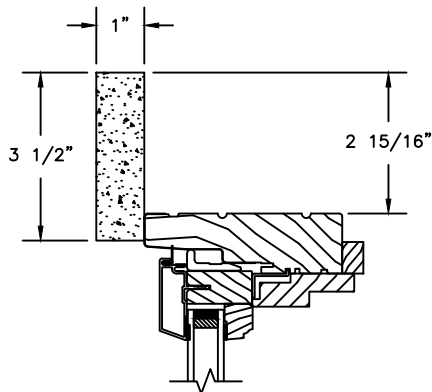


HEAD JAMB WITH
3 1/2" FLAT CASING

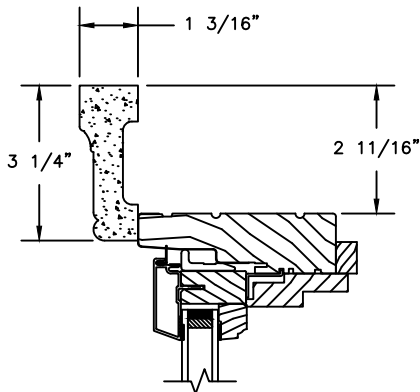


HEAD JAMB WITH
WILLIAMSBURG BRICKMOULD

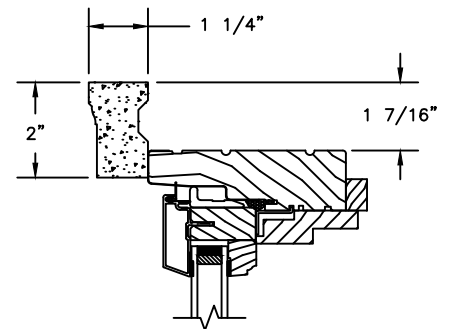


HEAD JAMB WITH
WM180 BRICKMOULD

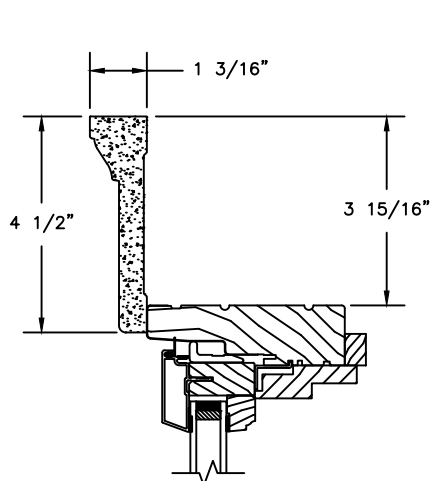


HEAD JAMB WITH
4 1/2" BACKBAND

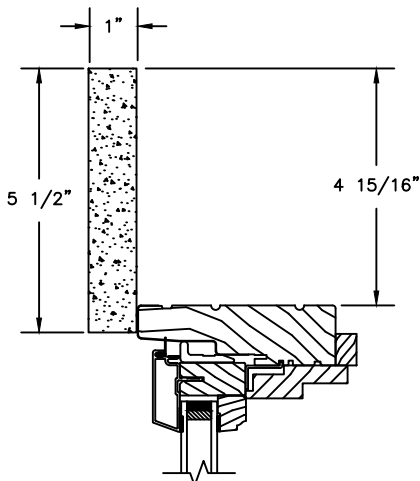


HEAD JAMB WITH
5 1/2" FLAT CASING

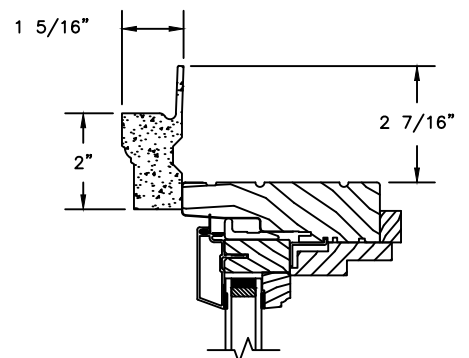

HEAD JAMB WITH
180 FLANGED BRICKMOULD

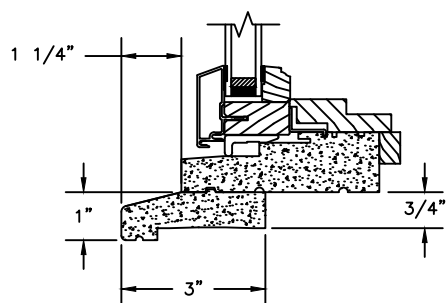

STANDARD SUBSILL

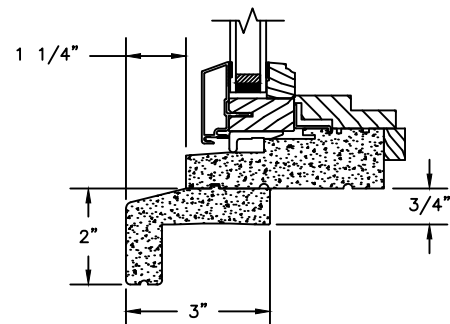


2" SUBSILL

Legend HBR Series


LEGEND HBR CASEMENT

SECTION DETAILS : MULLIONS


SCALE: 3" = 1'-0"

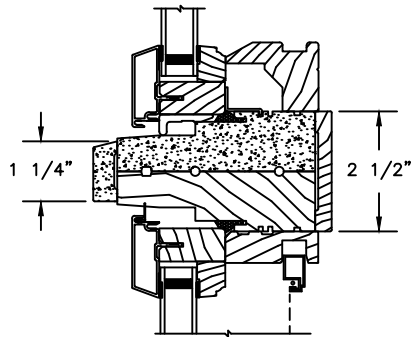

HORIZONTAL MULLION
STATIONARY/OPERATOR

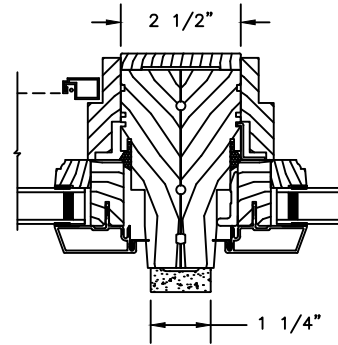

VERTICAL MULLION
OPERATOR/PICTURE

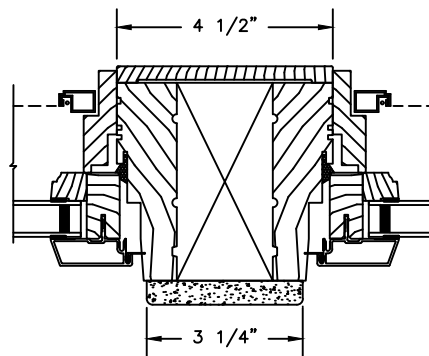

VERTICAL MULLION WITH
2" SPREAD MULL
ADDITIONAL WIDTHS INCLUDE:
1" - 5"

Legend HBR Series




LEGEND HBR CASEMENT

SECTION DETAILS : GLASS STOP & DIVIDED LITE OPTIONS

SCALE: 3" = 1'-0"

AVAILABLE STYLES

-  - PUTTY
-  - TALL PUTTY
-  - OGEE
-  - CONTEMPORARY

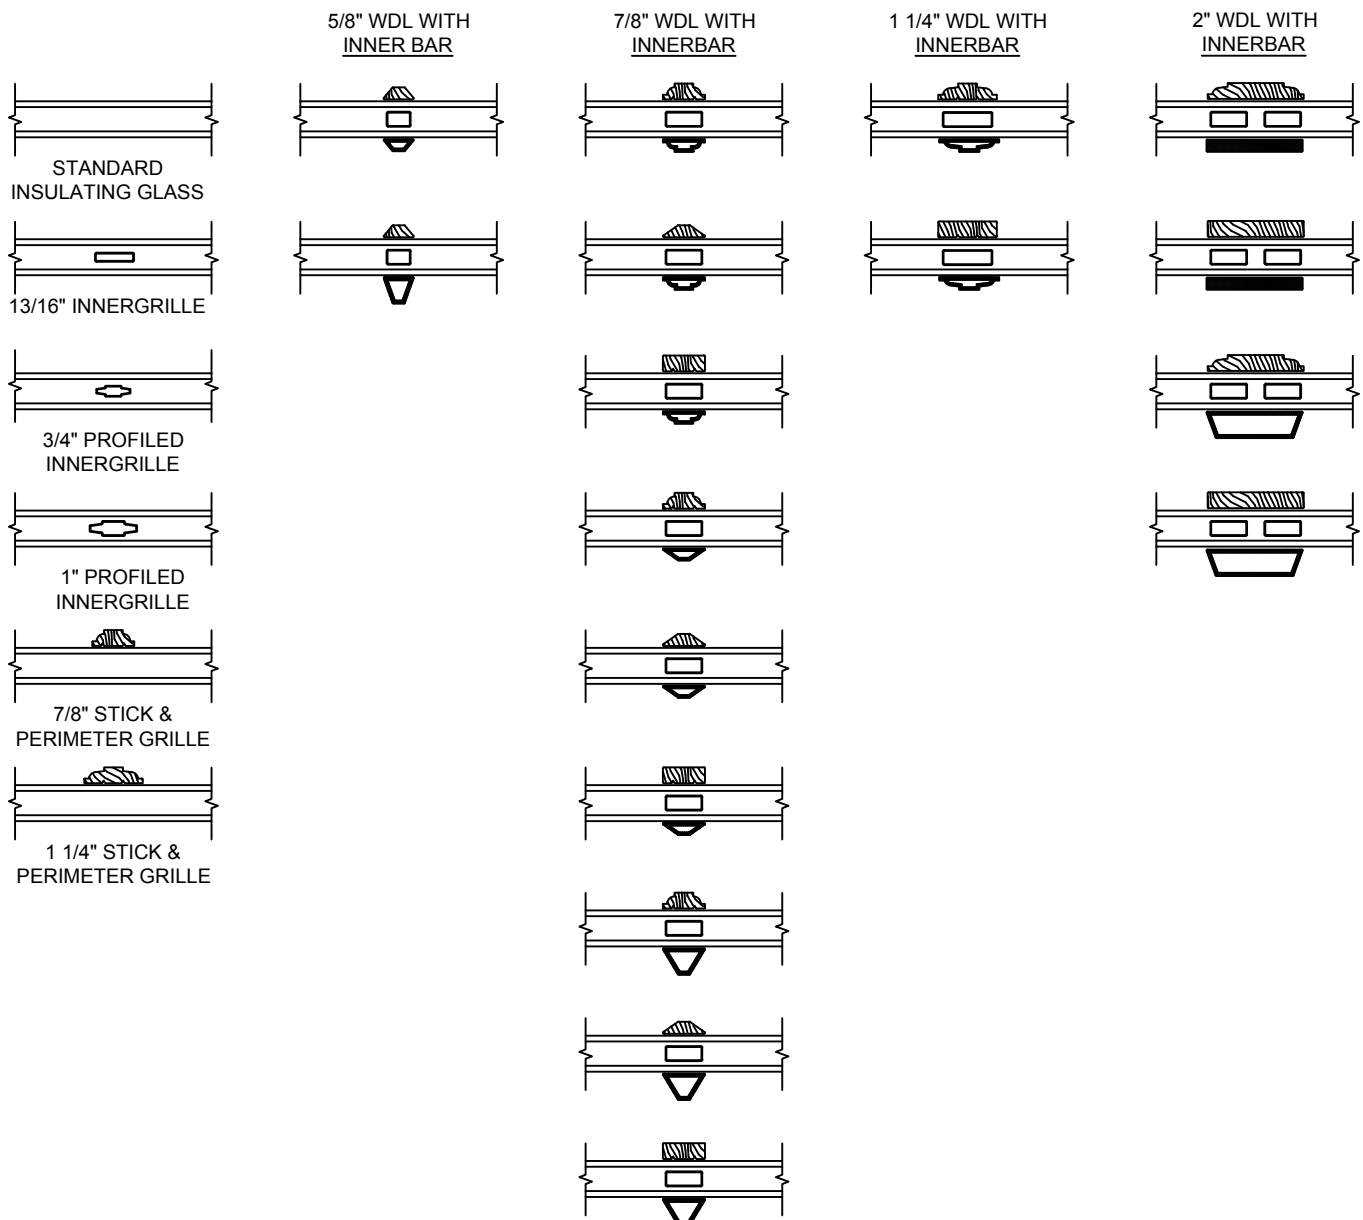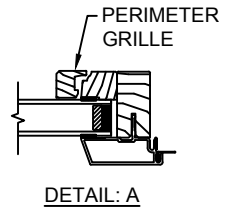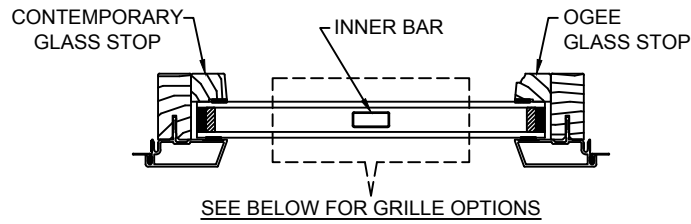

NOTE:

* ALL WDL OPTIONS CAN BE ORDERED WITH OR WITHOUT INNER BAR

* PERIMETER GRILLES ONLY AVAILABLE IN THE 7/8" AND 1 1/4" OGEE STYLE GLASS STOP (SEE DETAIL: A)


4/19/17

Legend HBR Series


LEGEND HBR CASEMENT

SECTION DETAILS : CONSTRUCTION


SCALE: 2" = 1'-0"

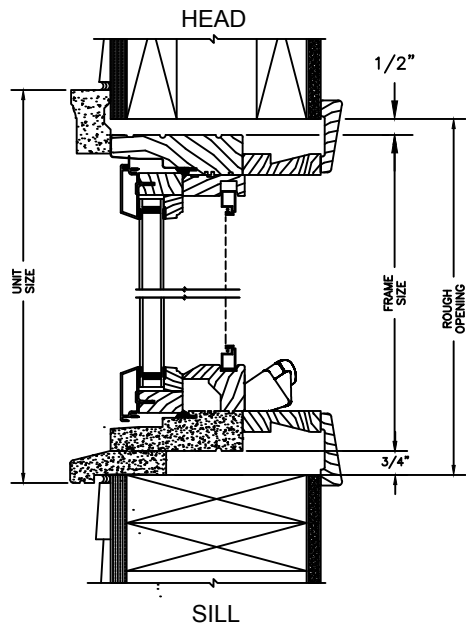


2 X 6 FRAME WITH SIDING

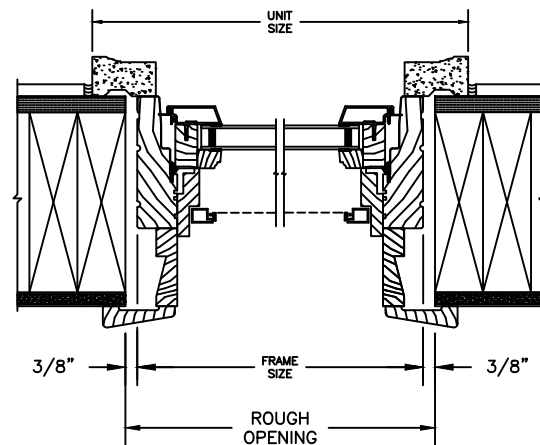

JAMB
2 X 6 FRAME WITH SIDING

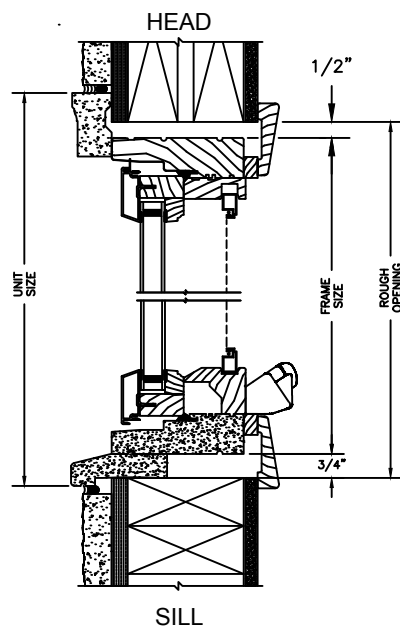

2 X 4 FRAME WITH STUCCO

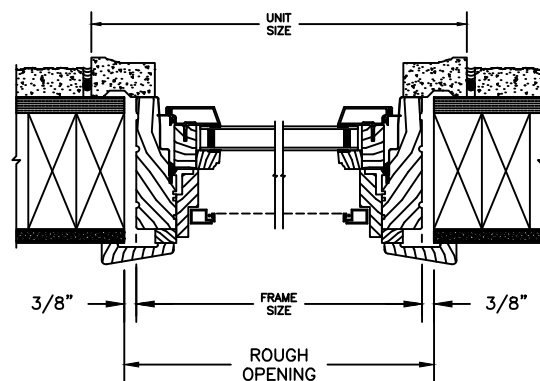

JAMB
2 X 4 FRAME WITH STUCCO

NOTE :


THE ABOVE WALL SECTIONS REPRESENT TYPICAL WALL CONDITIONS, THESE DETAILS ARE NOT INTENDED AS INSTALLATIONS INSTRUCTIONS. PLEASE REFER TO THE INSTALLATION INSTRUCTIONS PROVIDED WITH THE PURCHASED UNITS.

Legend HBR Series

LEGEND HBR CASEMENT

SECTION DETAILS : CONSTRUCTION


SCALE: 2" = 1'-0"

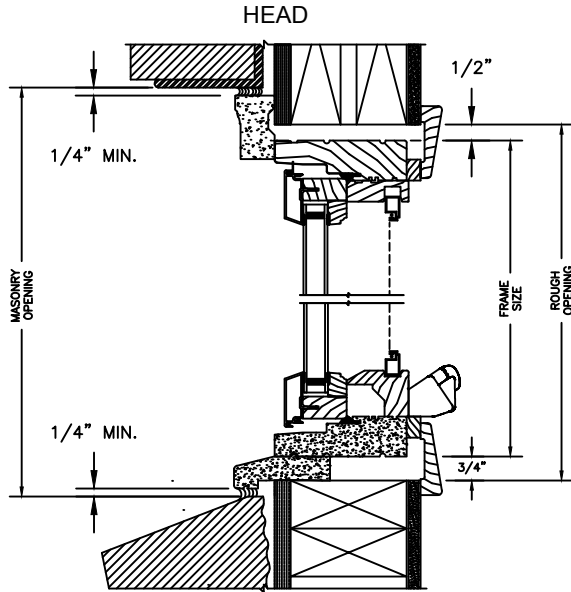

SILL


2 X 4 FRAME WITH BRICK VENEER

HEAD

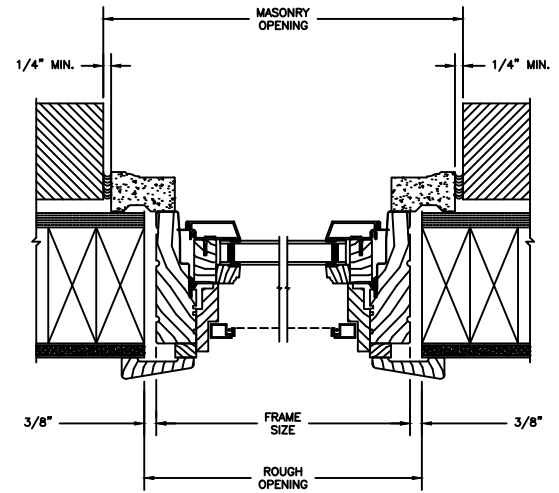


JAMB

2 X 4 FRAME WITH BRICK VENEER

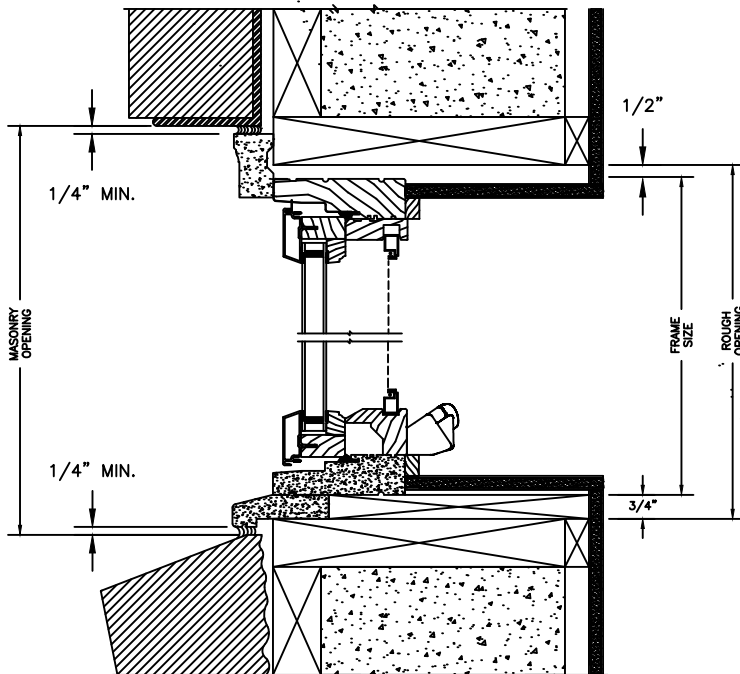

SILL

8" CONCRETE BLOCK WALL WITH BRICK VENEER.

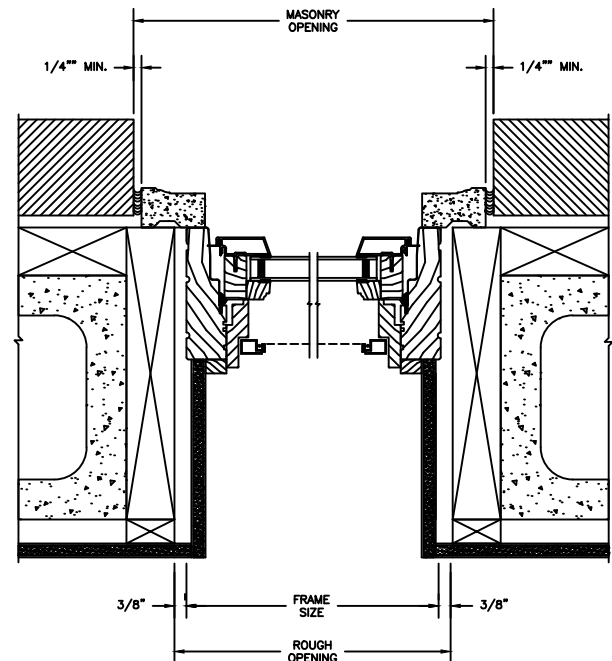

JAMB

8" CONCRETE BLOCK WALL WITH BRICK VENEER

NOTE :

THE ABOVE WALL SECTIONS REPRESENT TYPICAL WALL CONDITIONS, THESE DETAILS ARE NOT INTENDED AS INSTALLATIONS INSTRUCTIONS. PLEASE REFER TO THE INSTALLATION INSTRUCTIONS PROVIDED WITH THE PURCHASED UNITS.

Legend HBR Series

LEGEND HBR CASEMENT

SECTION DETAILS : 30 / 45 DEGREES BAY
NOT TO SCALE

