
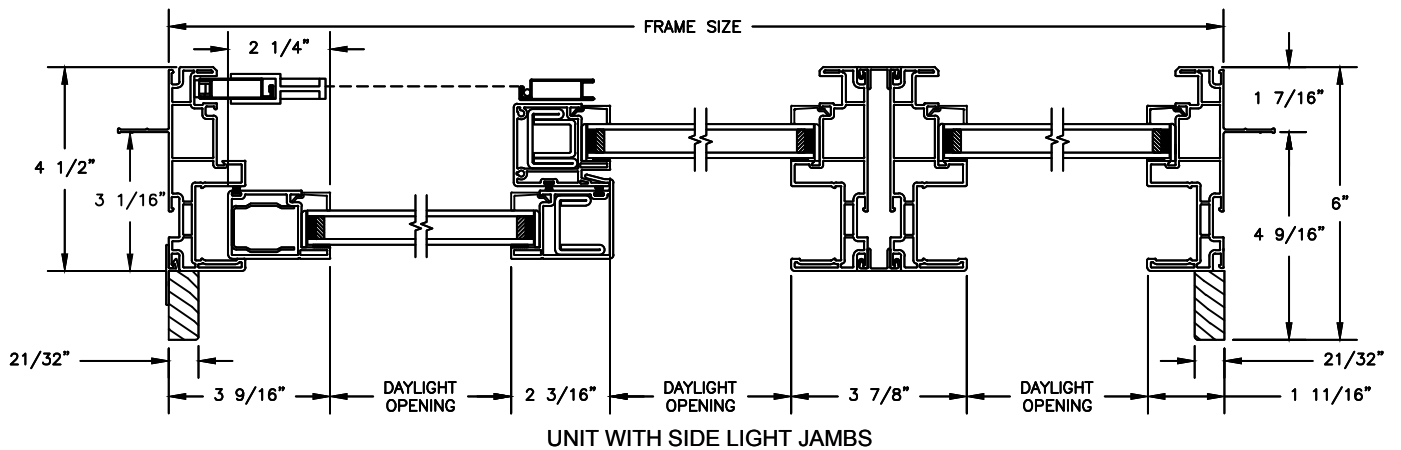
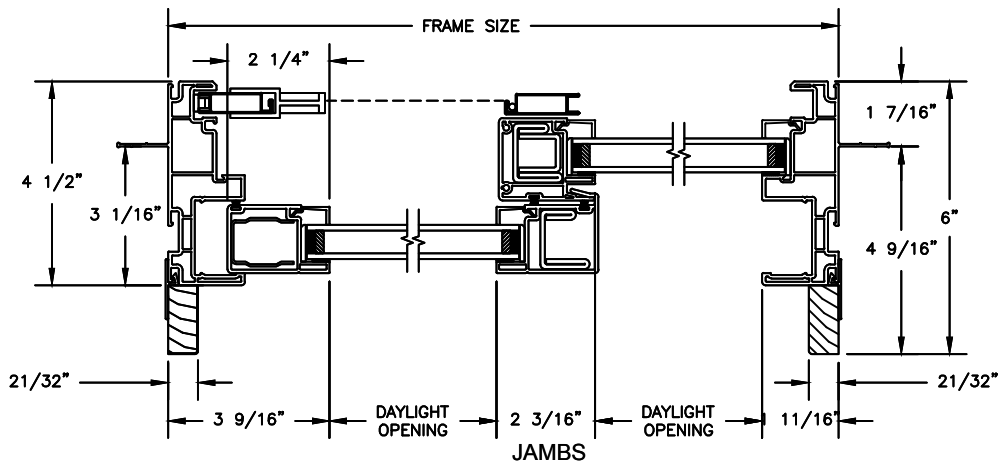


Next Dimension Pro Series

SLIDING PATIO DOOR

SECTION DETAILS




SCALE: 3" = 1'-0"

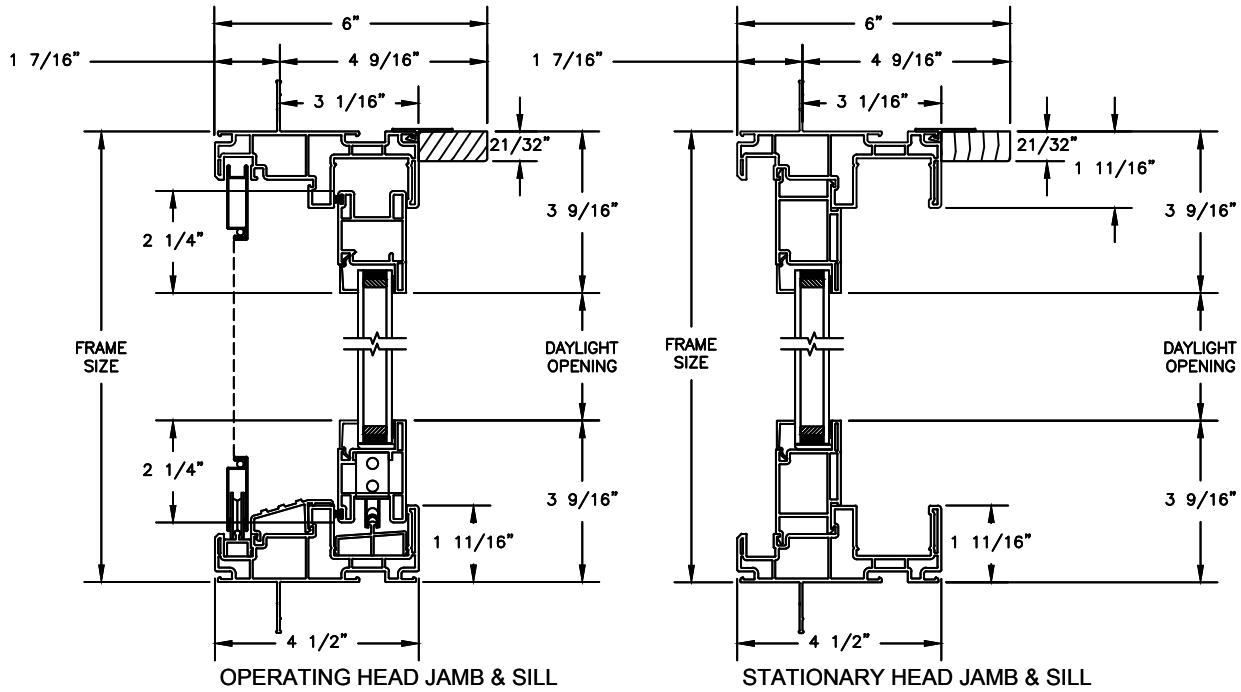

Next Dimension Pro Series

SLIDING PATIO DOOR

SECTION DETAILS: BLINDS BETWEEN GLASS
 SCALE: 3" = 1'-0"

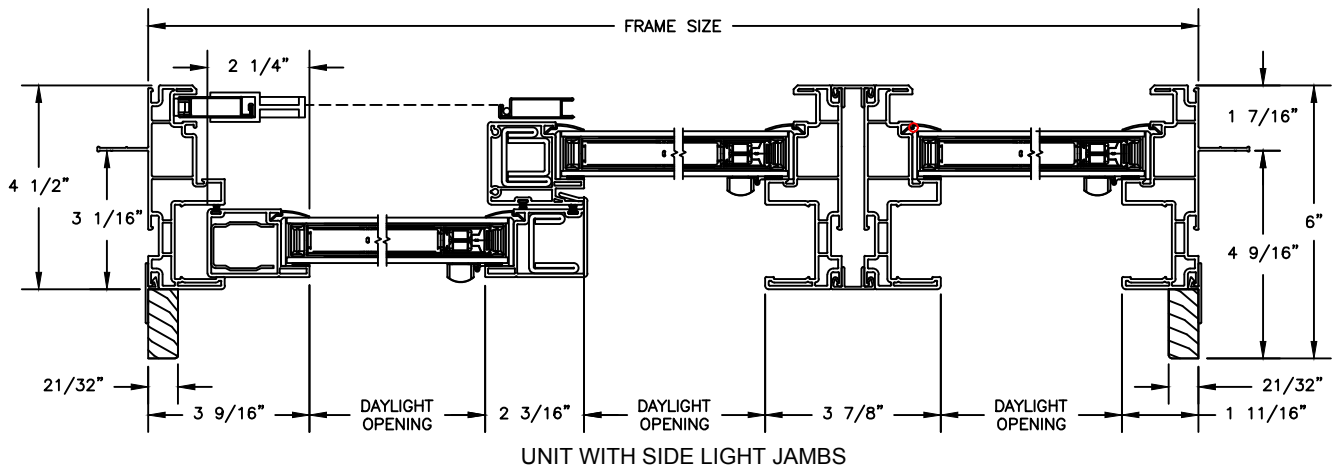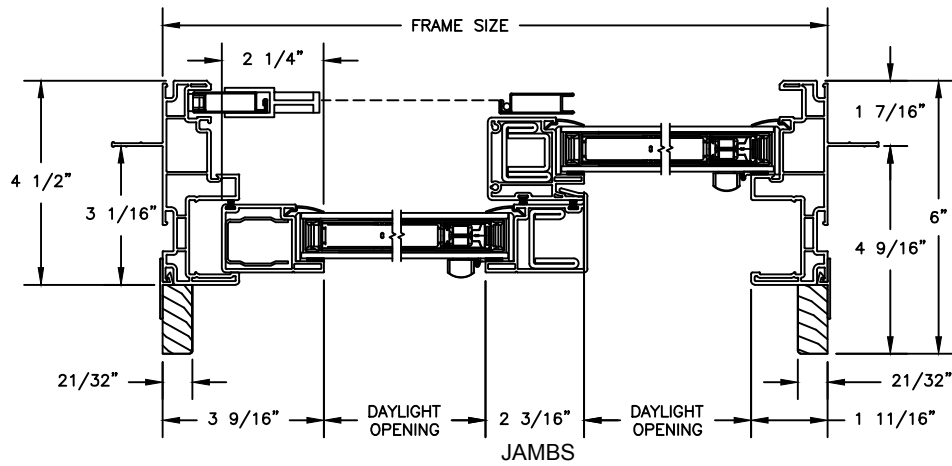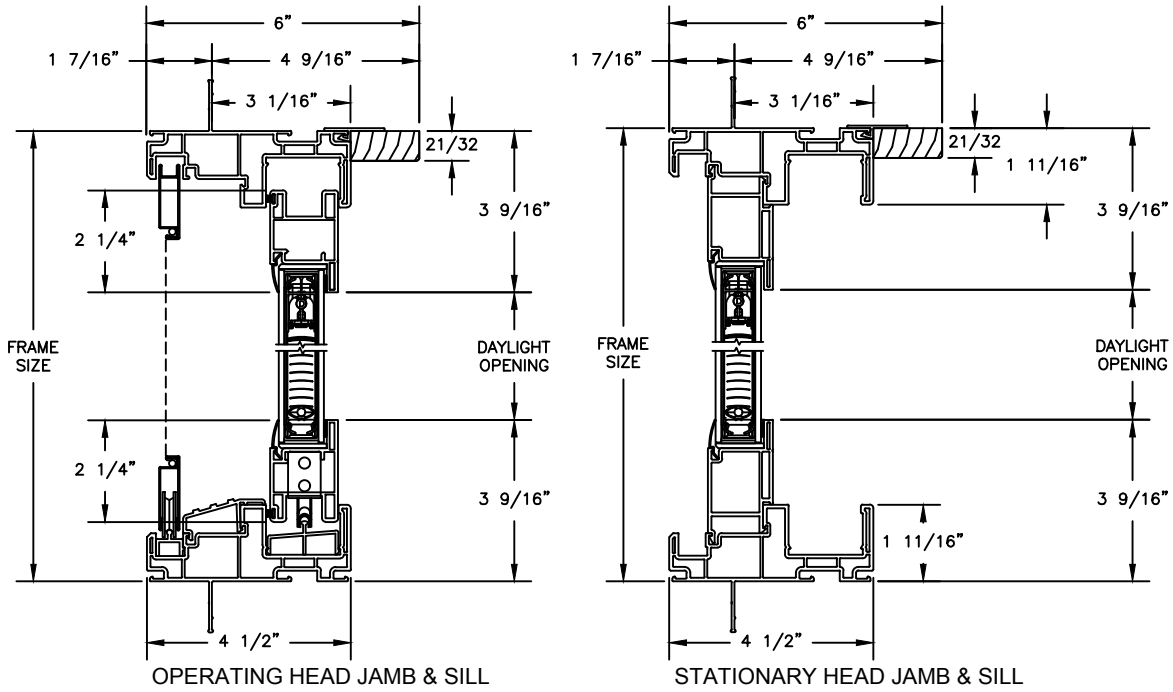


Next Dimension Pro Series


SLIDING PATIO DOOR

SECTION DETAILS: MULLIONS


SCALE: 3" = 1'-0"

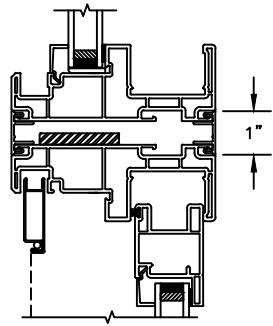


HORIZONTAL MULLION
TRANSOM/OPERATOR

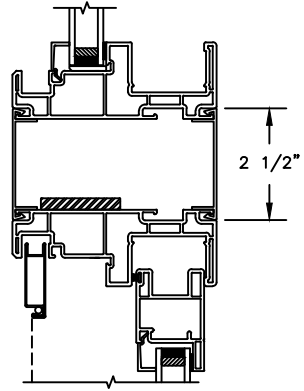


HORIZONTAL 2" MULLION
TRANSOM/OPERATOR

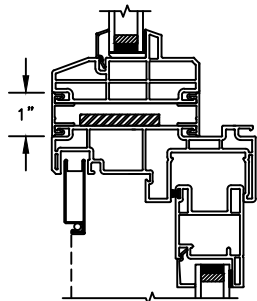


HORIZONTAL MULLION
RADIUS/OPERATOR

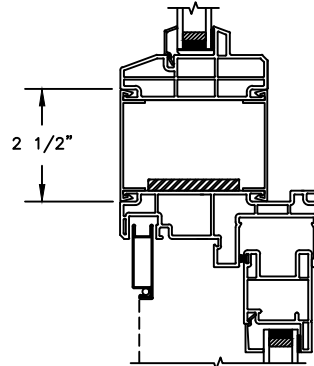

HORIZONTAL 2" MULLION
RADIUS/OPERATOR

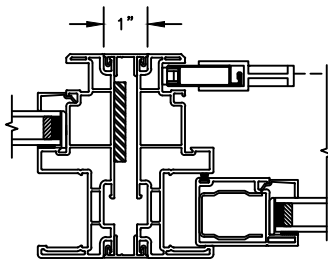

VERTICAL MULLION
SIDELIGHT/OPERATOR

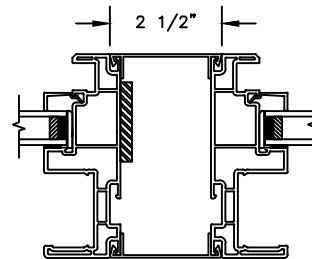


VERTICAL 2" MULLION
STATIONARY/SIDELIGHT

Next Dimension Pro Series


SLIDING PATIO DOOR

SECTION DETAILS : CONSTRUCTION


SCALE: 1 1/2" = 1'-0"

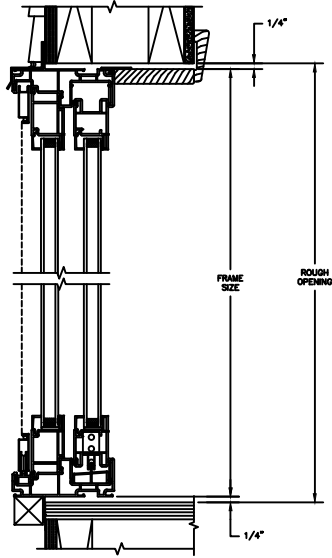


HEAD JAMB & SILL
2 X 6 FRAME WITH SIDING

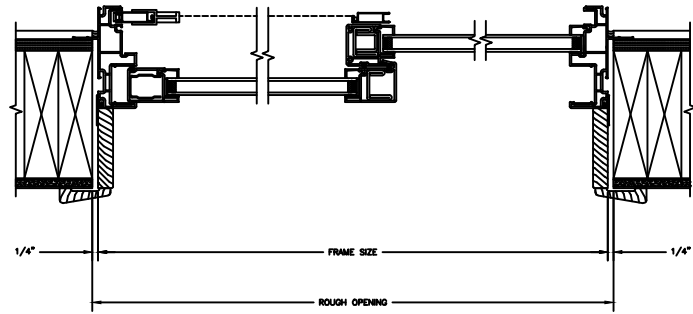

JAMBS
2 X 6 FRAME WITH SIDING

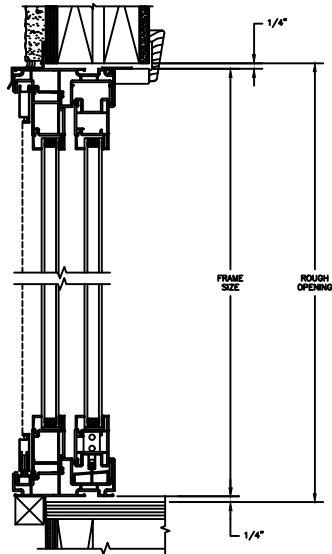

HEAD JAMB & SILL
2 X 4 FRAME WITH STUCCO

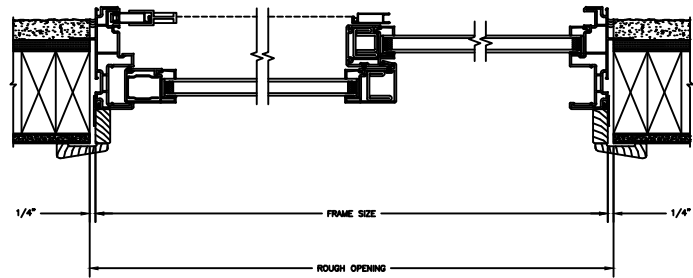


JAMBS
2 X 4 FRAME WITH STUCCO

Next Dimension Pro Series


SLIDING PATIO DOOR

SECTION DETAILS : CONSTRUCTION


SCALE: 1 1/2" = 1'-0"

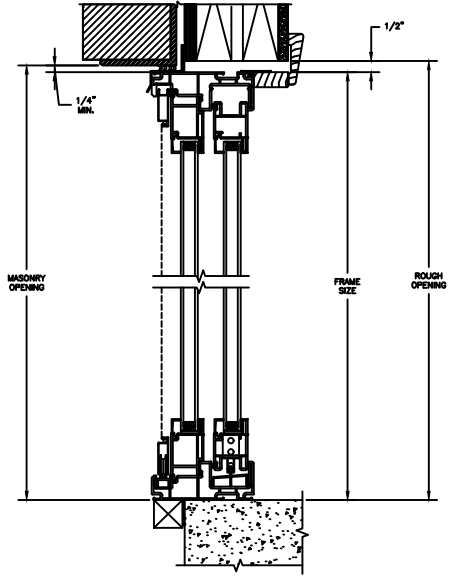


HEAD JAMB & SILL
2 X 6 FRAME WITH BRICK VENEER

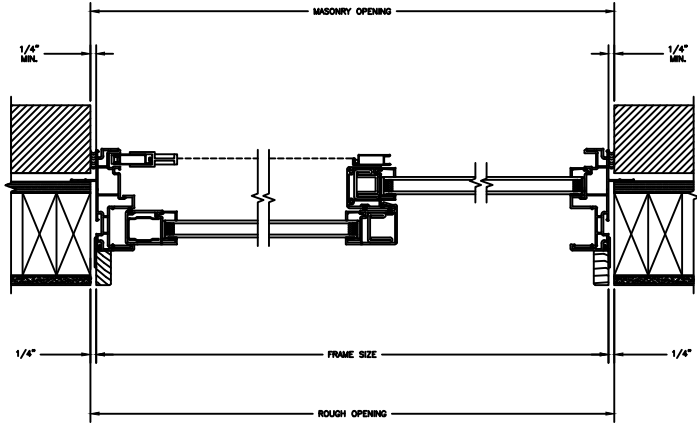

JAMBS
2 X 6 FRAME WITH BRICK VENEER

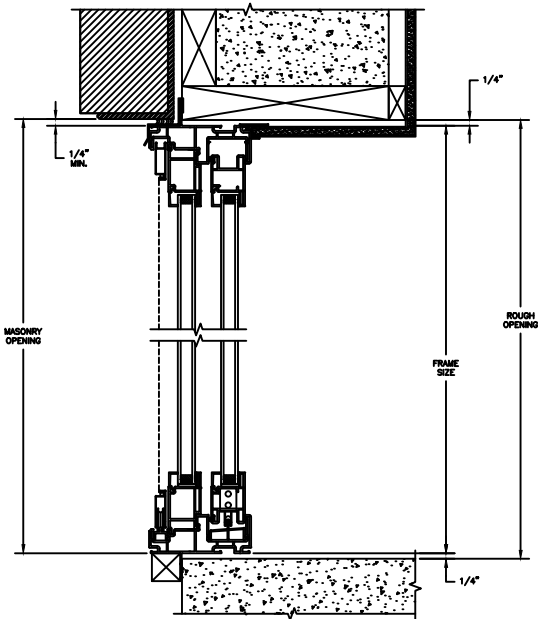

HEAD JAMB & SILL
8" CONCRETE BLOCK WALL
WITH BRICK VENEER

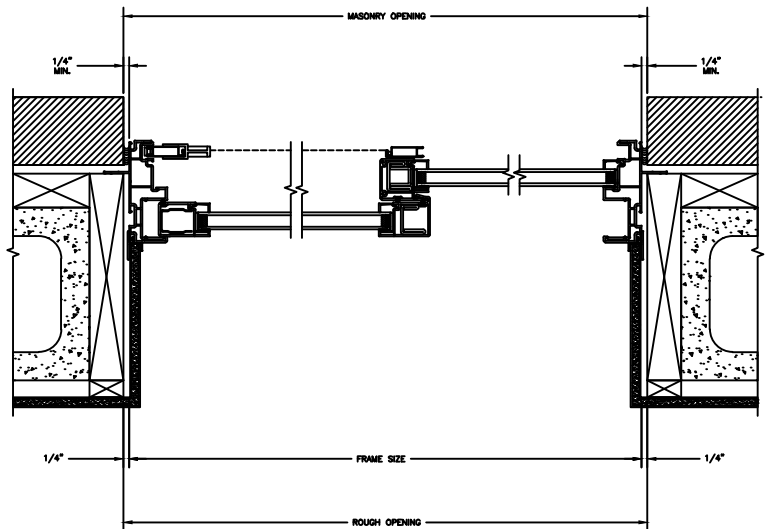

JAMBS
8" CONCRETE BLOCK WALL
WITH BRICK VENEER