





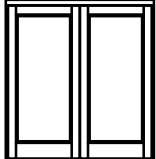
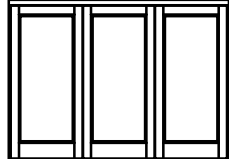
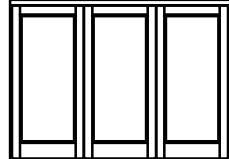
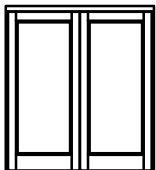
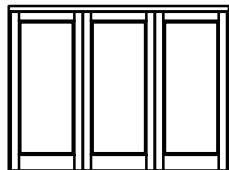
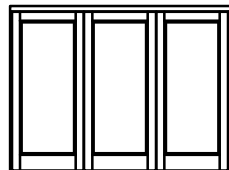
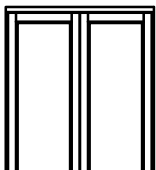
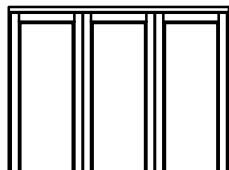
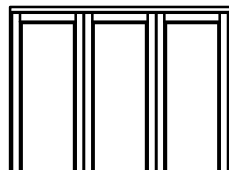
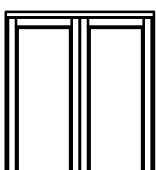
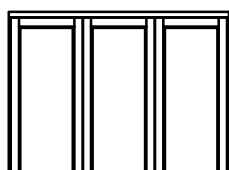
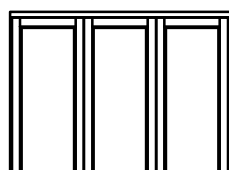
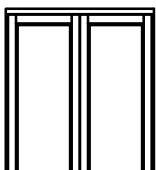
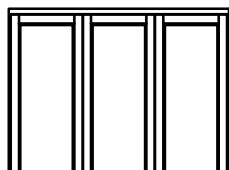
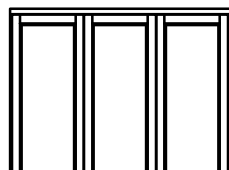


Windsor Bi-Fold

OUTSWING BI-FOLD DOORS

ELEVATIONS: 2 & 3 PANELS

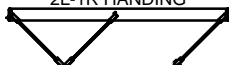SCALE: 1/8" = 1'-0"

	Rough Opq. Frame Panel Glass	6-2 3/4 6-1 3/4 35 15/16 27 1/2	9-3 1/8 9-2 1/8 35 15/16 27 1/2	9-3 5/8 9-2 5/8 35 15/16 27 1/2
		<p>2L-0R HANDING</p>  <p>0L-2R HANDING</p> 	<p>2L-1R HANDING</p>  <p>1L-2R HANDING</p> 	<p>3L-0R HANDING</p>  <p>0L-3R HANDING</p> 
6-9 3/4 6-9 76 3/8 63 7/8		 <p>2L-0R & 0L-2R* 6068</p>	 <p>2L-1R & 1L-2R 9068</p>	 <p>3L-0R & 0L-3R 9068</p>
7-0 5/8 6-11 7/8 79 1/4 66 3/4		 <p>2L-0R & 0L-2R* 60610</p>	 <p>2L-1R & 1L-2R 90610</p>	 <p>3L-0R & 0L-3R 90610</p>
8-1 5/8 8-0 7/8 92 1/4 79 3/4		 <p>2L-0R & 0L-2R* 6080</p>	 <p>2L-1R & 1L-2R 9080</p>	 <p>3L-0R & 0L-3R 9080</p>
9-1 5/8 9-0 7/8 104 1/4 91 3/4		 <p>2L-0R & 0L-2R* 6090</p>	 <p>2L-1R & 1L-2R 9090</p>	 <p>3L-0R & 0L-3R 9090</p>
10-1 5/8 10-0 7/8 116 1/4 103 3/4		 <p>2L-0R & 0L-2R* 60100</p>	 <p>2L-1R & 1L-2R 90100</p>	 <p>3L-0R & 0L-3R 90100</p>

NOTES:
* CANNOT BE OPENED FROM THE EXTERIOR

Windsor Bi-Fold

OUTSWING BI-FOLD DOORS

ELEVATIONS: 4 PANELS

SCALE: 1/8" = 1'-0"

	12-3 1/16 12-2 1/16 35 15/16 27 1/2	12-3 12-2 35 15/16 27 1/2	12-3 3/16 12-2 3/16 35 15/16 27 1/2
Rough Opq. Frame Panel Glass	2L-2R HANDING 2L-2R HANDING 	4L-0R HANDING 0L-4R HANDING 	3L-1R HANDING - RHA 1L-3R HANDING - LHA
6-9 3/4 6-9 76 3/8 63 7/8	 2L-2R* 12068	 4L-0R & 0L-4R* 12068	 3L-1R & 1L-3R** 12068
7-0 5/8 6-11 7/8 79 1/4 66 3/4	 2L-2R* 120610	 4L-0R & 0L-4R* 120610	 3L-1R & 1L-3R** 120610
8-1 5/8 8-0 7/8 92 1/4 79 3/4	 2L-2R* 12080	 4L-0R & 0L-4R* 12080	 3L-1R & 1L-3R** 12080
9-1 5/8 9-0 7/8 104 1/4 91 3/4	 2L-2R* 12090	 4L-0R & 0L-4R* 12090	 3L-1R & 1L-3R** 12090
10-1 5/8 10-0 7/8 116 1/4 103 3/4	 2L-2R* 120100	 4L-0R & 0L-4R* 120100	 3L-1R & 1L-3R** 120100

NOTES:
 * CANNOT BE OPENED FROM THE EXTERIOR

Windsor Bi-Fold

OUTSWING BI-FOLD DOORS

ELEVATIONS: 5 PANELS

SCALE: 1/8" = 1'-0"

	15-3 1/4 15-2 1/4 35 15/16 27 1/2	15-3 1/4 15-2 1/4 35 15/16 27 1/2	15-3 3/4 15-2 3/4 35 15/16 27 1/2
Rough Opq. Frame Panel Glass	3L-2R HANDING	4L-1R HANDING	5L-0R HANDING
	2L-3R HANDING	1L-4R HANDING	0L-5R HANDING
6-9 3/4 6-9 76 3/8 63 7/8			
	3L-2R & 2L-3R 15068	4L-1R & 1L-4R 15068	5L-0R & 0L-5R 15068
7-0 5/8 6-11 7/8 79 1/4 66 3/4			
	3L-2R & 2L-3R 150610	4L-1R & 1L-4R 150610	5L-0R & 0L-5R 150610
8-1 5/8 8-0 7/8 92 1/4 79 3/4			
	3L-2R & 2L-3R 15080	4L-1R & 1L-4R 15080	5L-0R & 0L-5R 15080
9-1 5/8 9-0 7/8 104 1/4 91 3/4			
	3L-2R & 2L-3R 15090	4L-1R & 1L-4R 15090	5L-0R & 0L-5R 15090
10-1 5/8 10-0 7/8 116 1/4 103 3/4			
	3L-2R & 2L-3R 150100	4L-1R & 1L-4R 150100	5L-0R & 0L-5R 150100

NOTES:
* CANNOT BE OPENED FROM THE EXTERIOR

Windsor Bi-Fold

OUTSWING BI-FOLD DOORS



ELEVATIONS: 6 PANELS

SCALE: 1/8" = 1'-0"


Rough Opg.
Frame
Panel
Glass

18-3 1/16
18-2 1/16
35 15/16
27 1/2


18-3 1/4
18-2 1/4
35 15/16
27 1/2

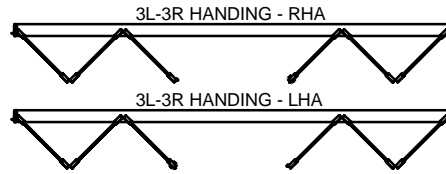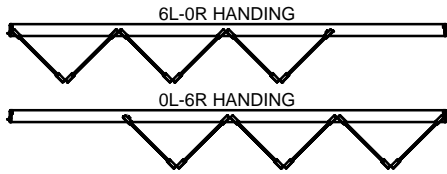

6-9 3/4
6-9
76 3/8
63 7/8

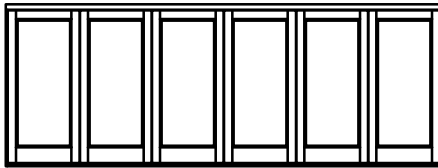


6L-0R & 0L-6R*
18068

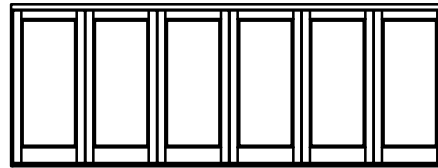


3L-3R**
18068

7-0 5/8
6-11 7/8
79 1/4
66 3/4

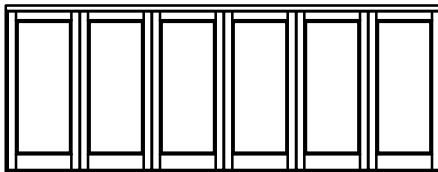


6L-0R & 0L-6R*
180610

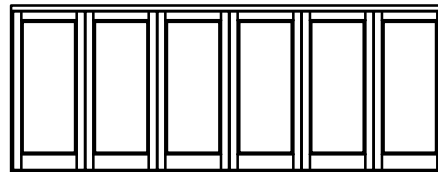


3L-3R**
180610

8-1 5/8
8-0 7/8
92 1/4
79 3/4

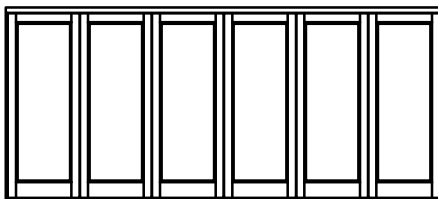


6L-0R & 0L-6R*
18080

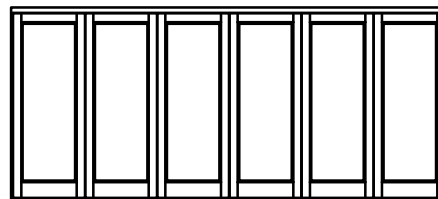


3L-3R**
18080

9-1 5/8
9-0 7/8
104 1/4
91 3/4

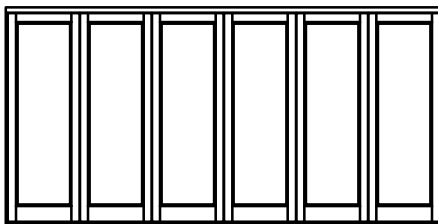


6L-0R & 0L-6R*
18090

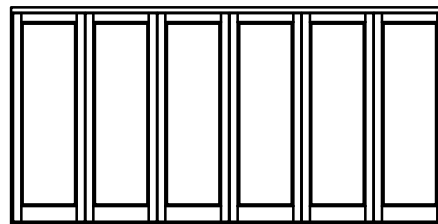


3L-3R**
18090

10-1 5/8
10-0 7/8
116 1/4
103 3/4

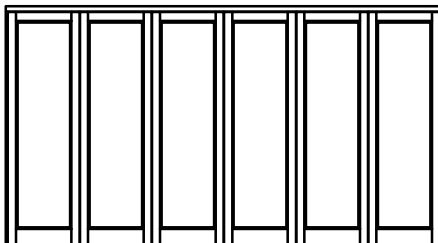

6L-0R & 0L-6R*
180100

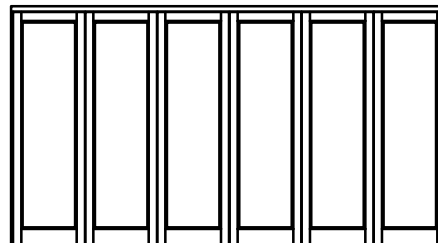

3L-3R**
180100


NOTES:
* CAN NOT BE OPENED FROM THE EXTERIOR
** RHA OR LHA HANDING OPTIONS OFFERED

Windsor Bi-Fold

OUTSWING BI-FOLD DOORS

ELEVATIONS: 6 PANELS

SCALE: 1/8" = 1'-0"

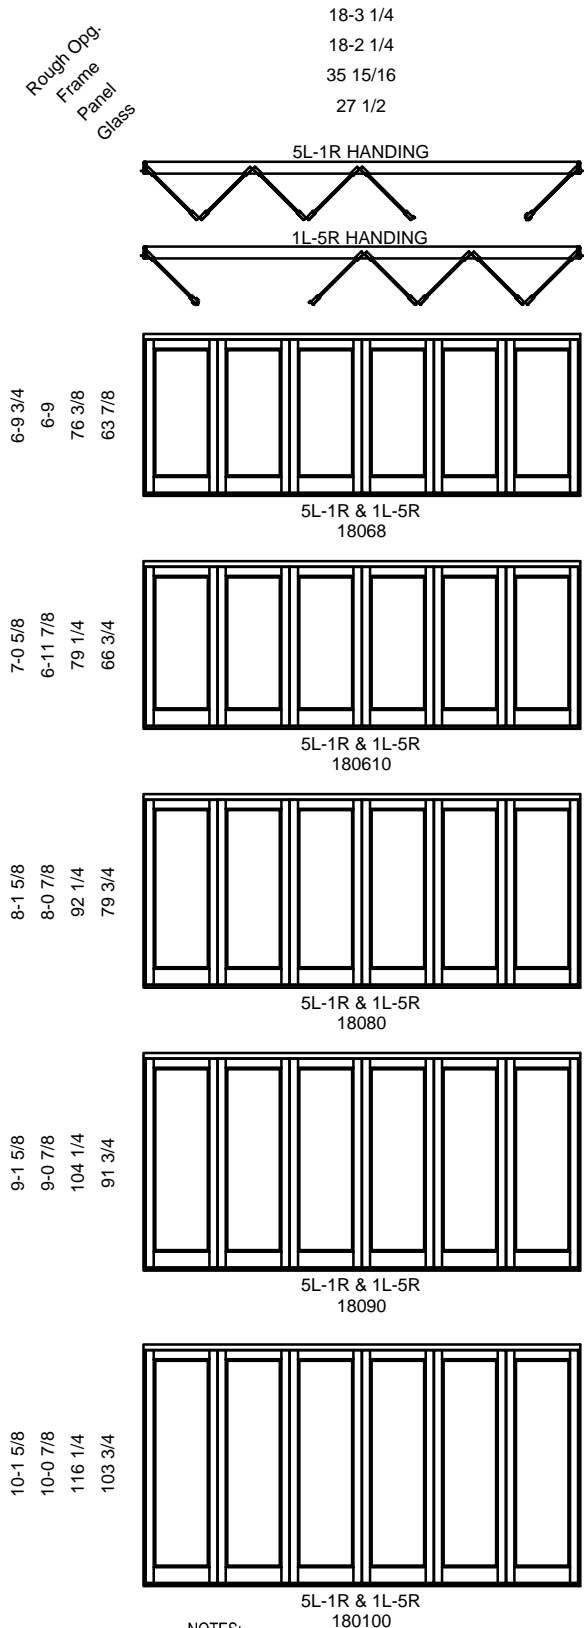


NOTES:
* CANNOT BE OPENED FROM THE EXTERIOR

Windsor Bi-Fold

OUTSWING BI-FOLD DOORS

ELEVATIONS: 7 PANELS

SCALE: 1/8" = 1'-0"

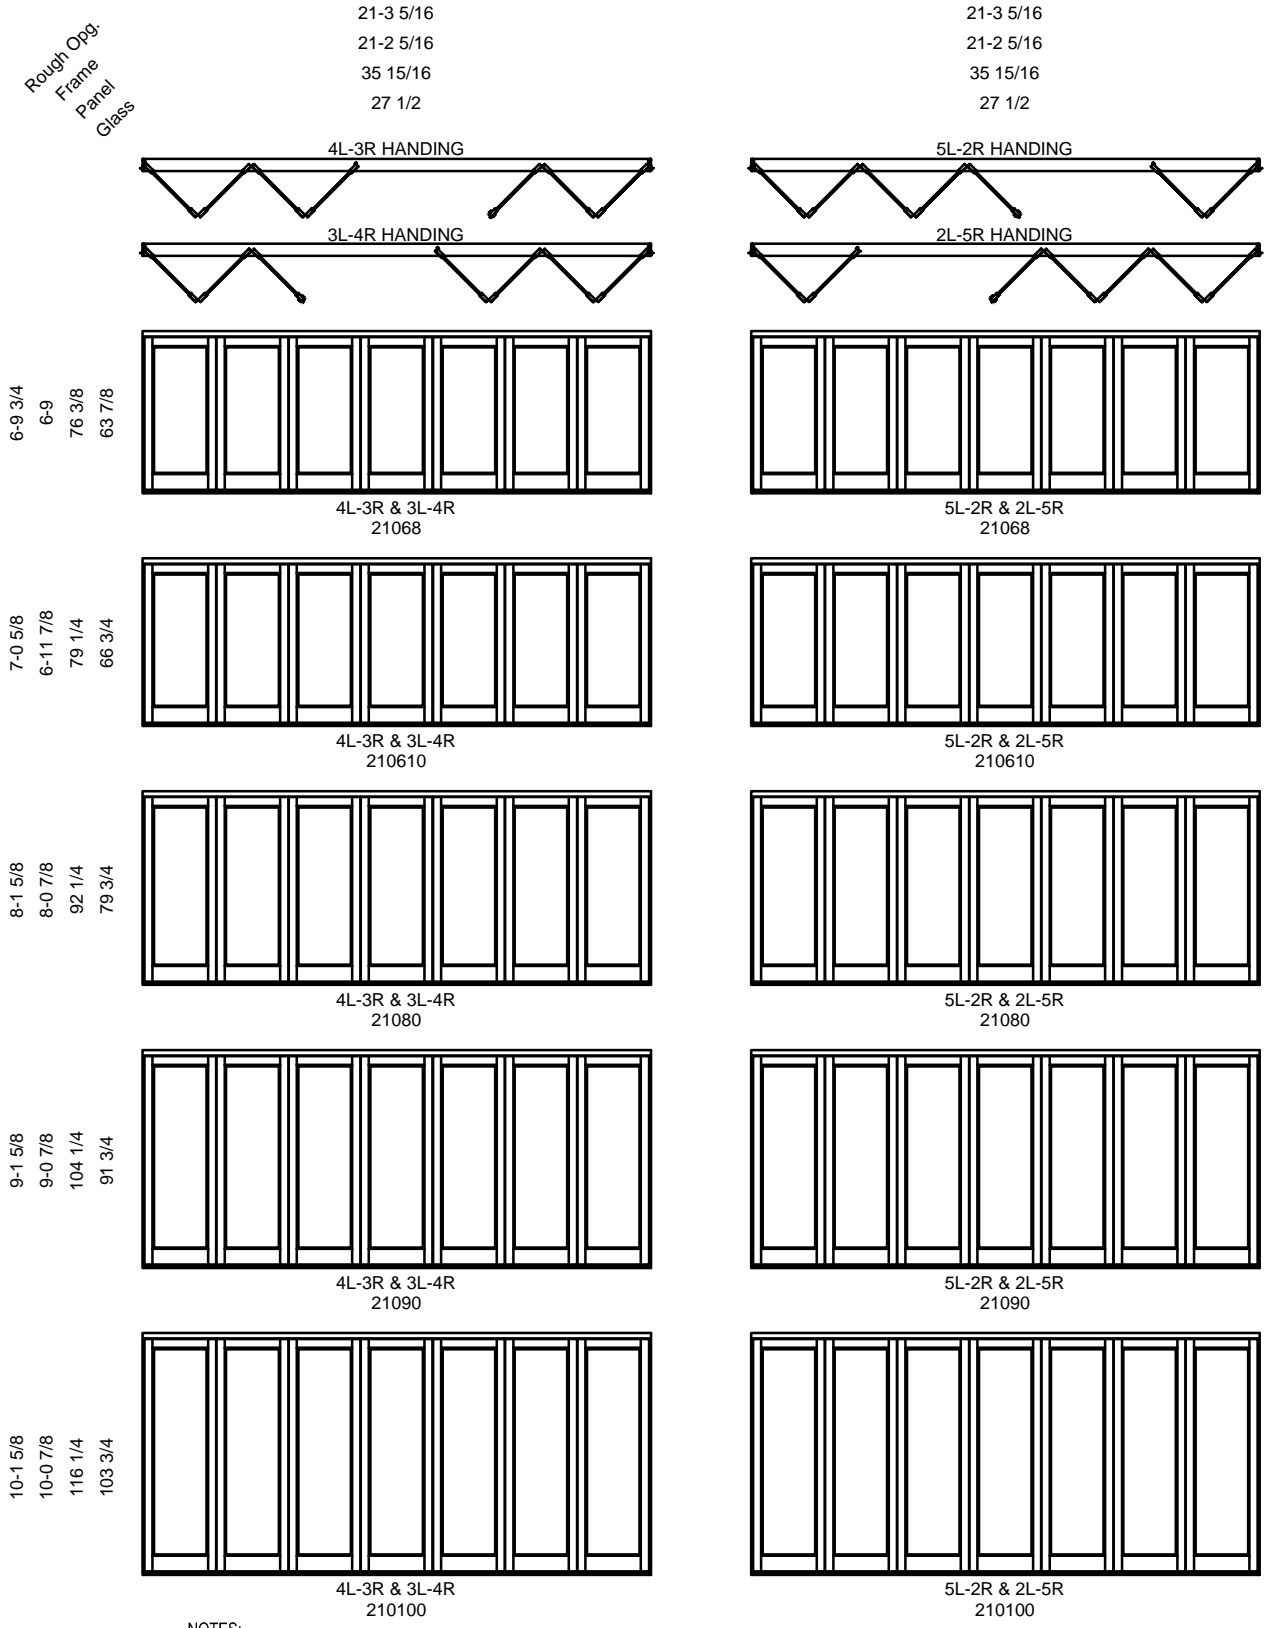


NOTES:
* CANNOT BE OPENED FROM THE EXTERIOR

Windsor Bi-Fold

OUTSWING BI-FOLD DOORS

ELEVATIONS: 7 PANELS

SCALE: 1/8" = 1'-0"

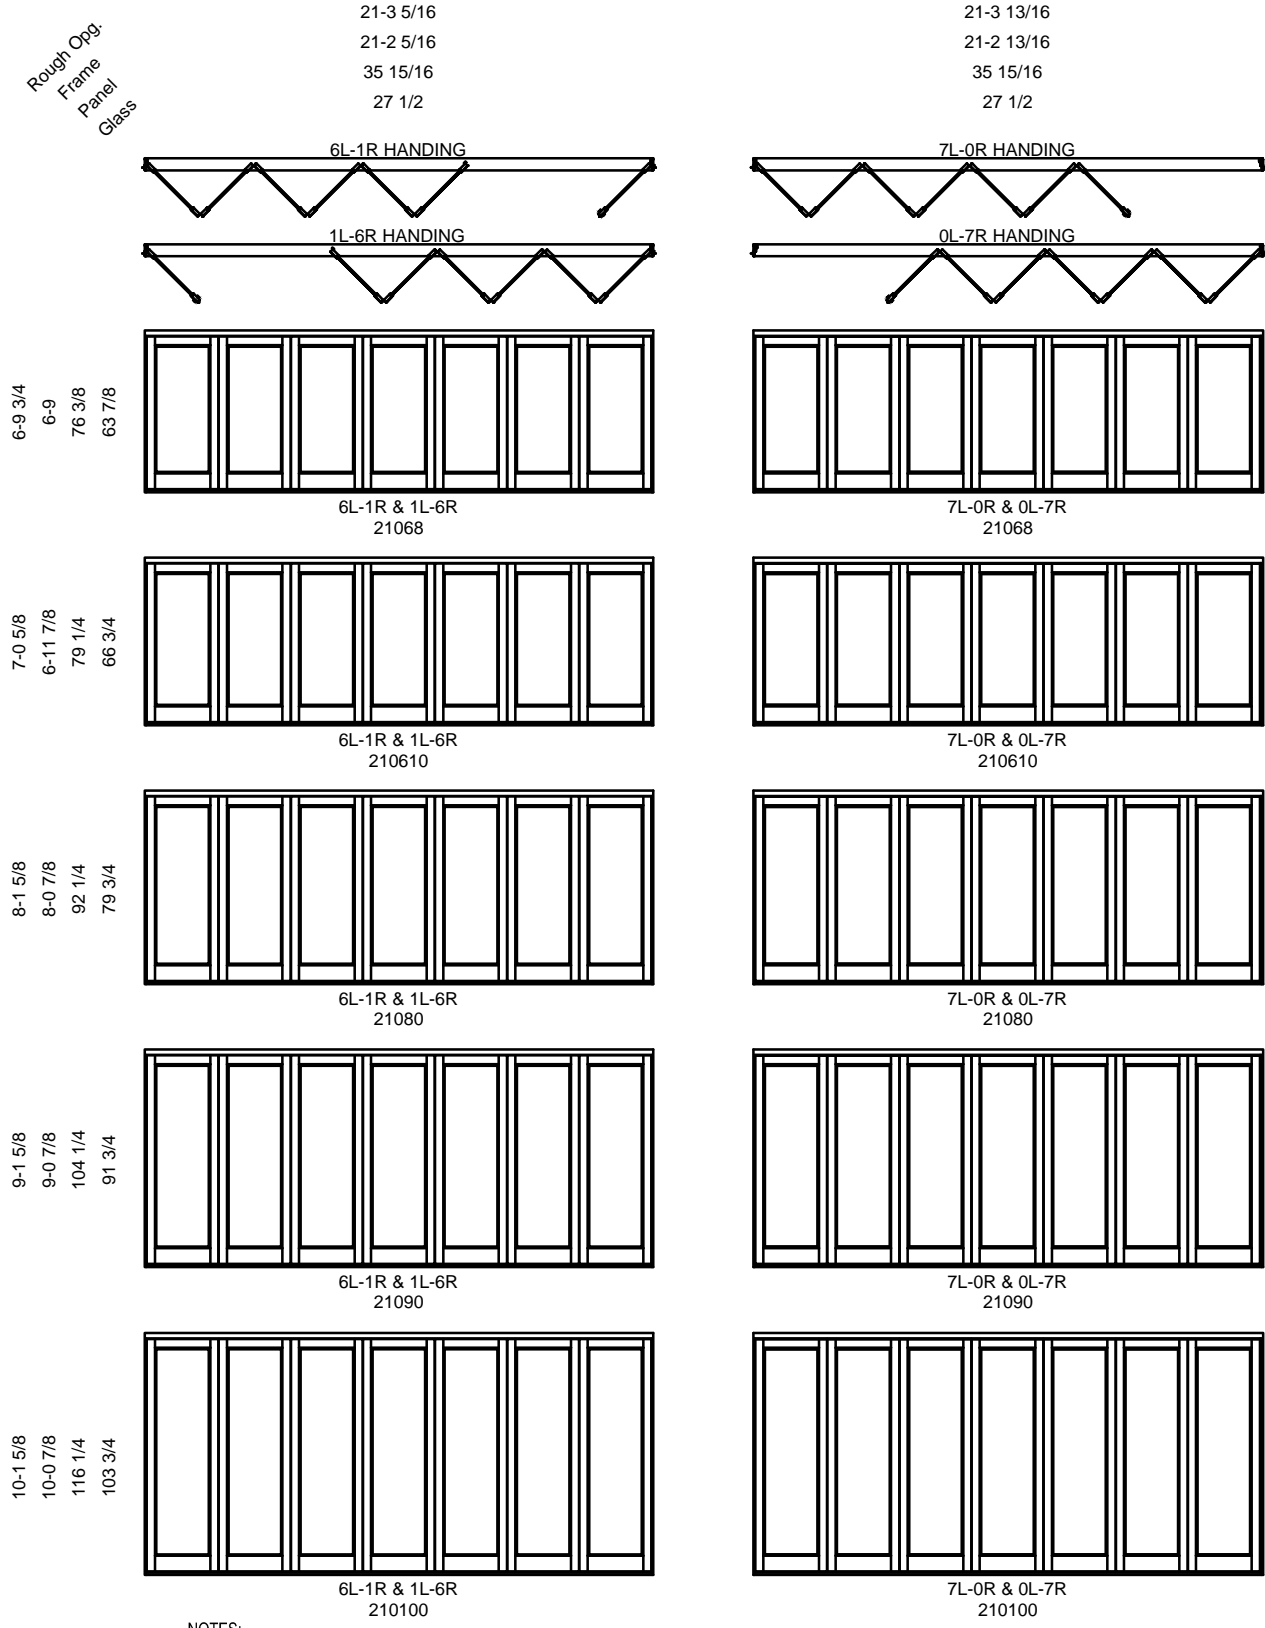


NOTES:
 * CANNOT BE OPENED FROM THE EXTERIOR

Windsor Bi-Fold

OUTSWING BI-FOLD DOORS

ELEVATIONS: 8 PANELS

SCALE: 1/8" = 1'-0"

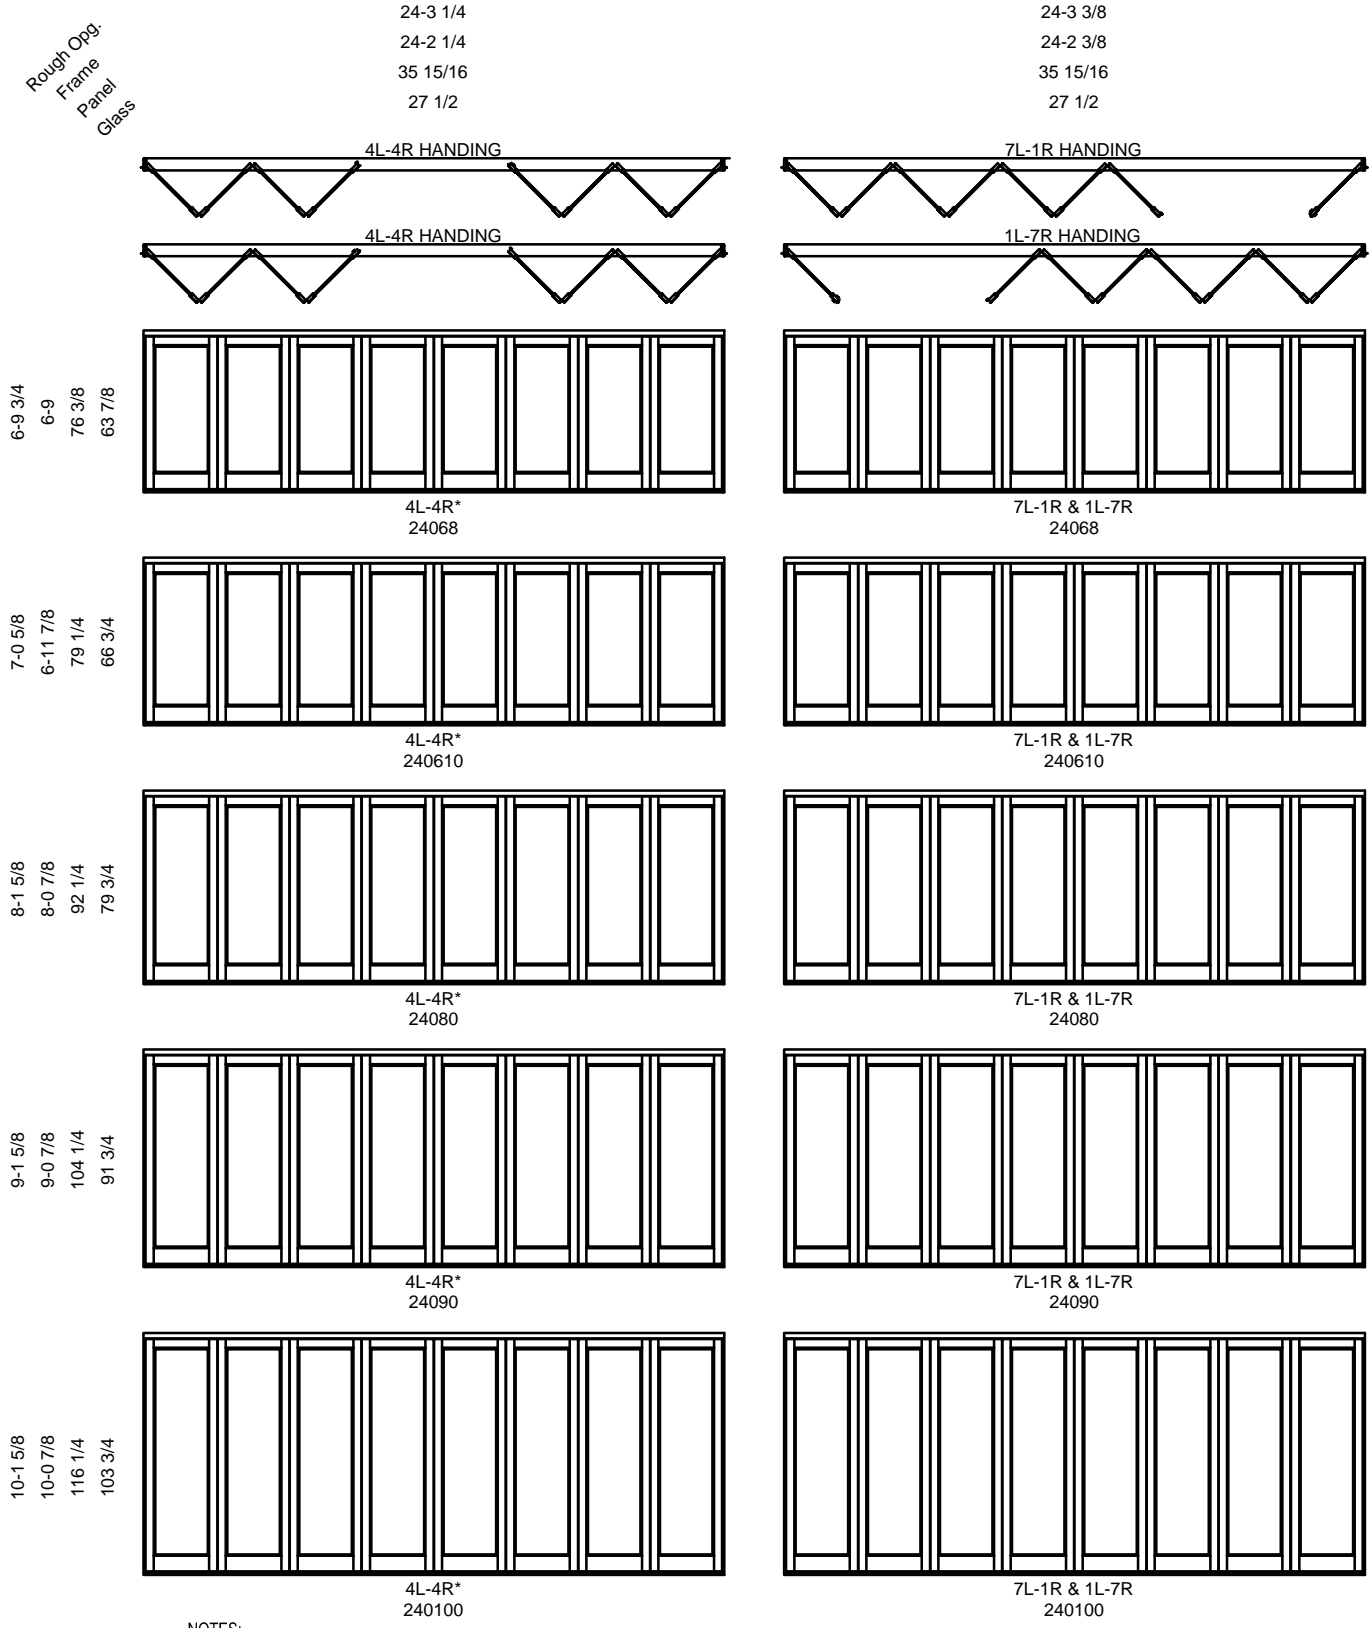


NOTES:
 * CANNOT BE OPENED FROM THE EXTERIOR

Windsor Bi-Fold

OUTSWING BI-FOLD DOORS

ELEVATIONS: 8 PANELS

SCALE: 1/8" = 1'-0"

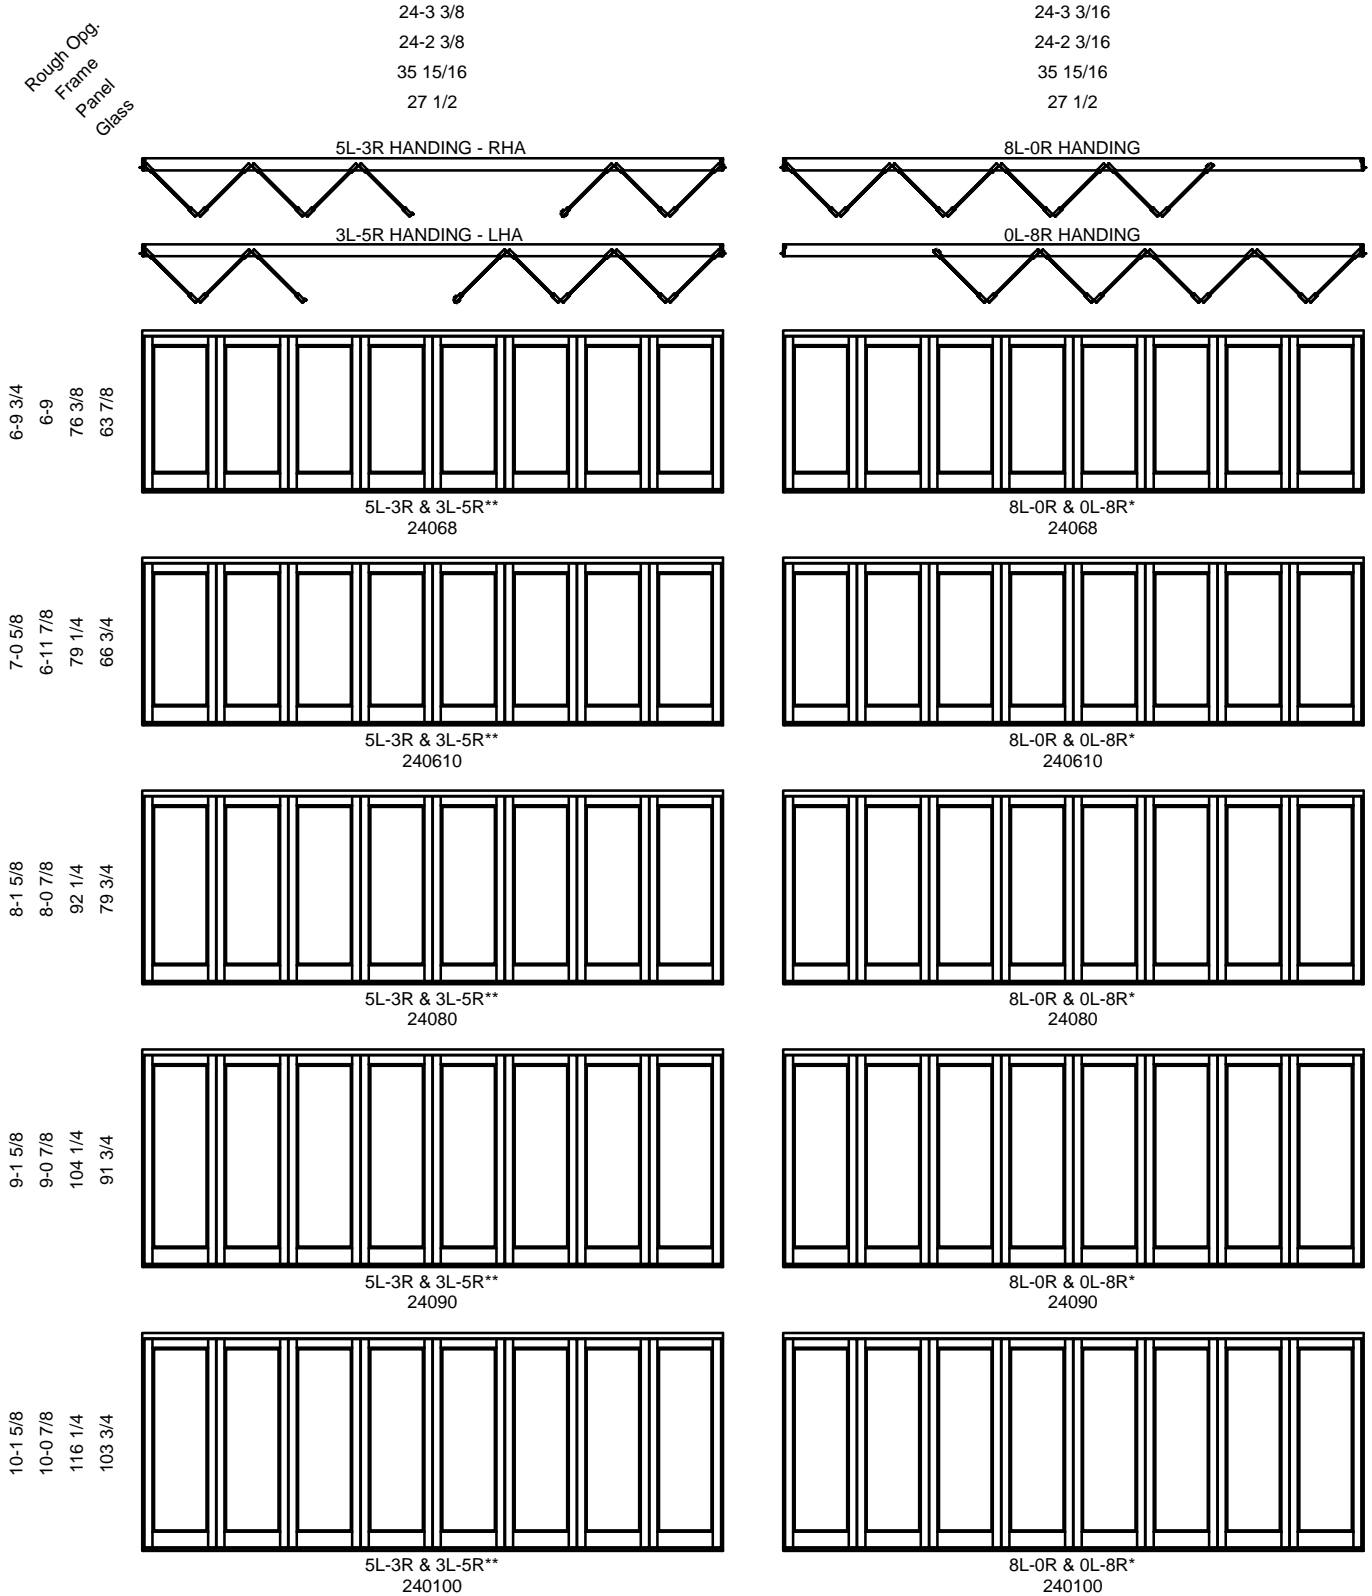

NOTES:
* CANNOT BE OPENED FROM THE EXTERIOR